
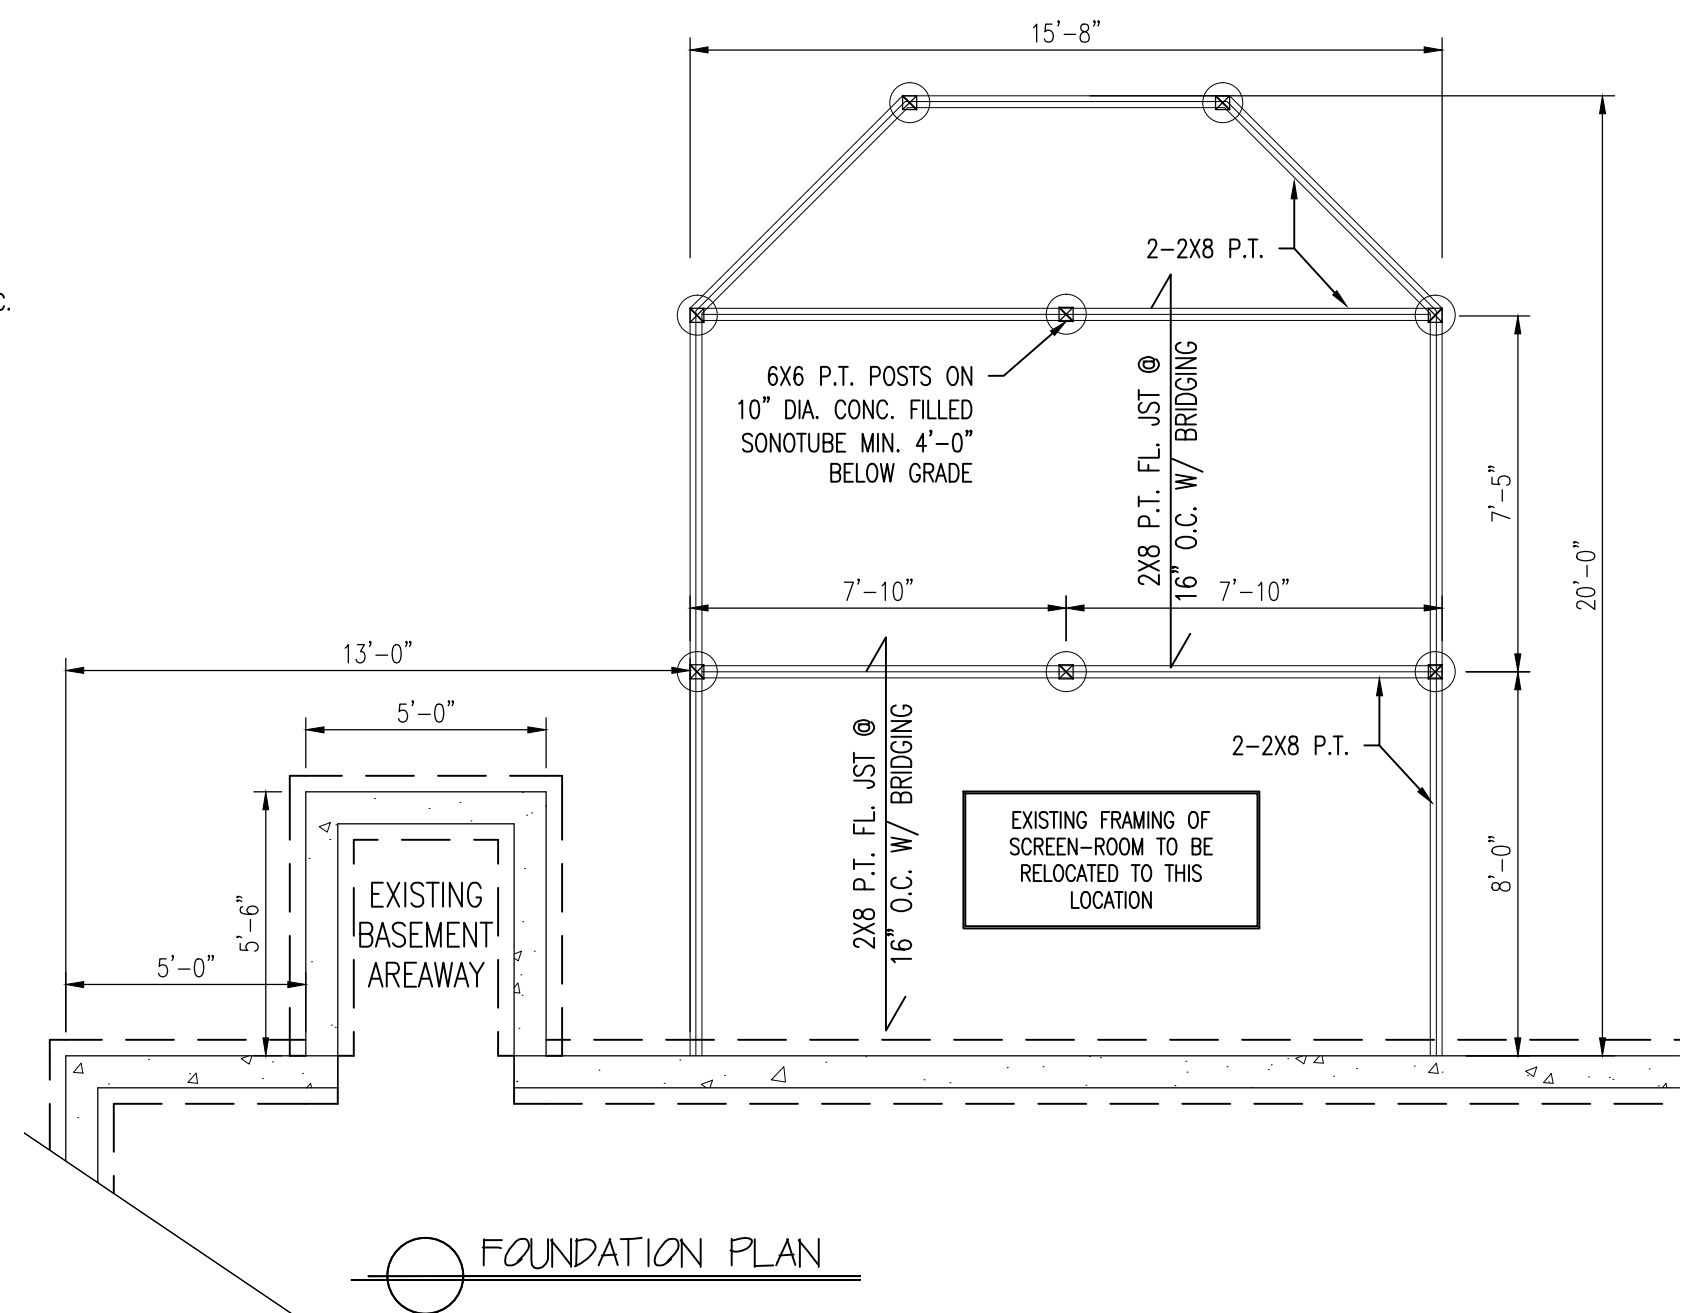
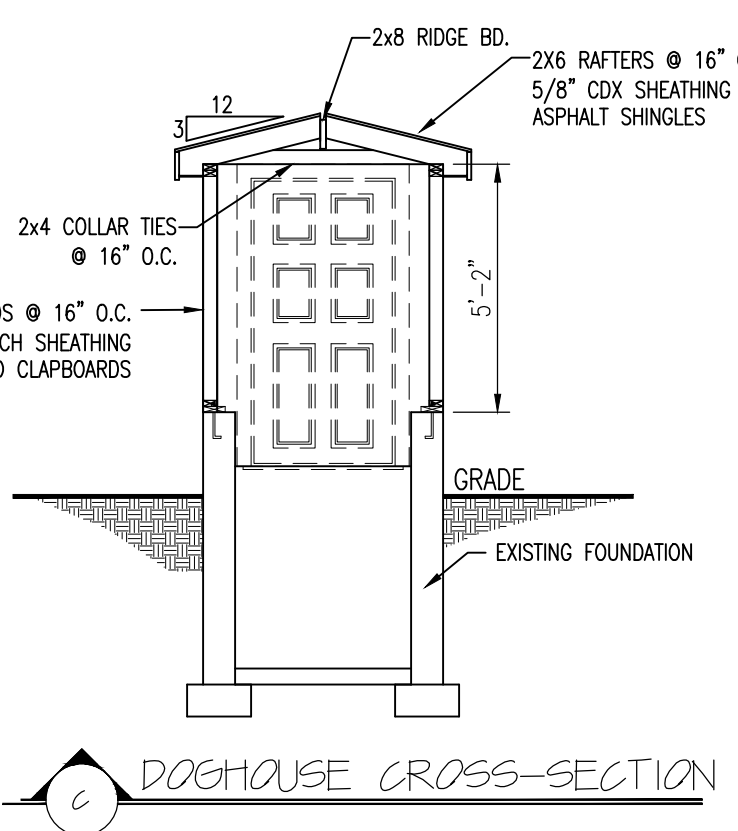
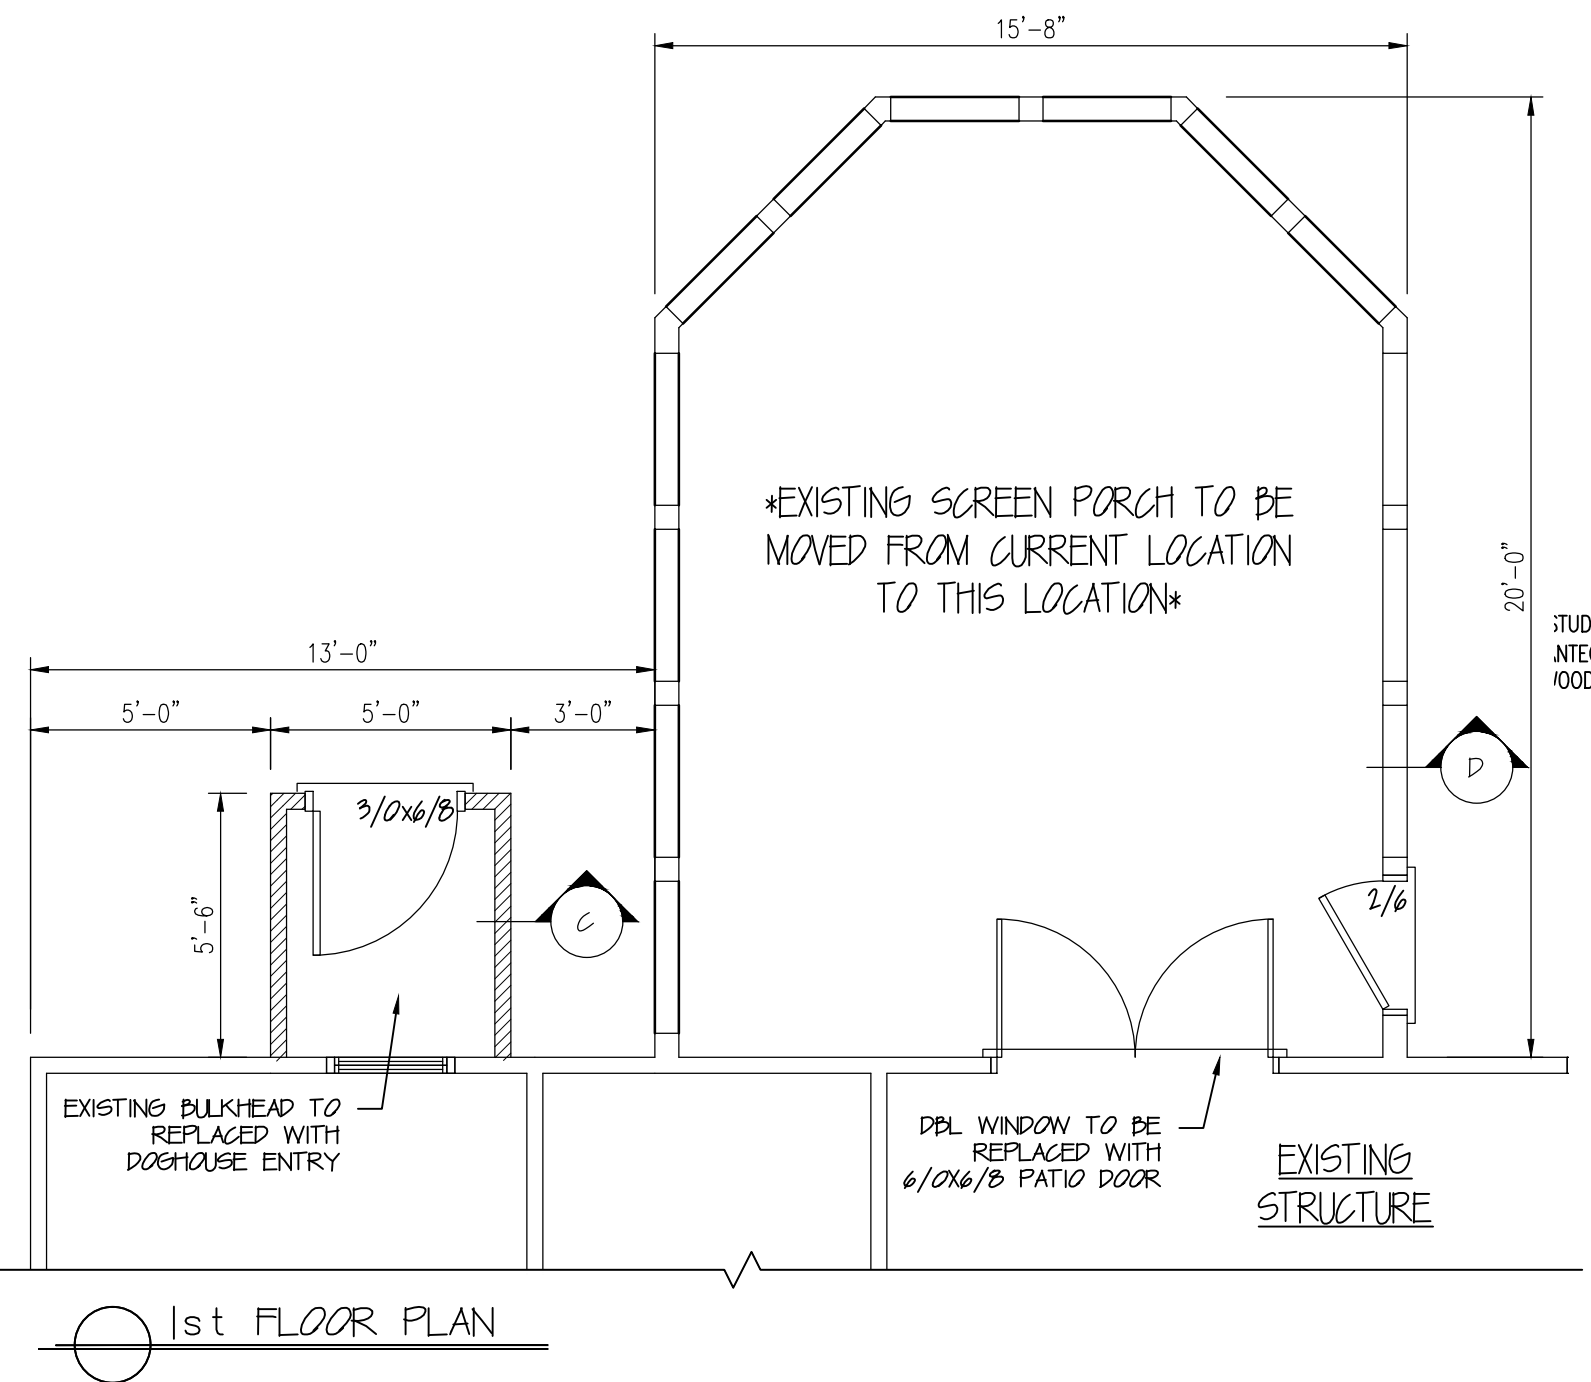
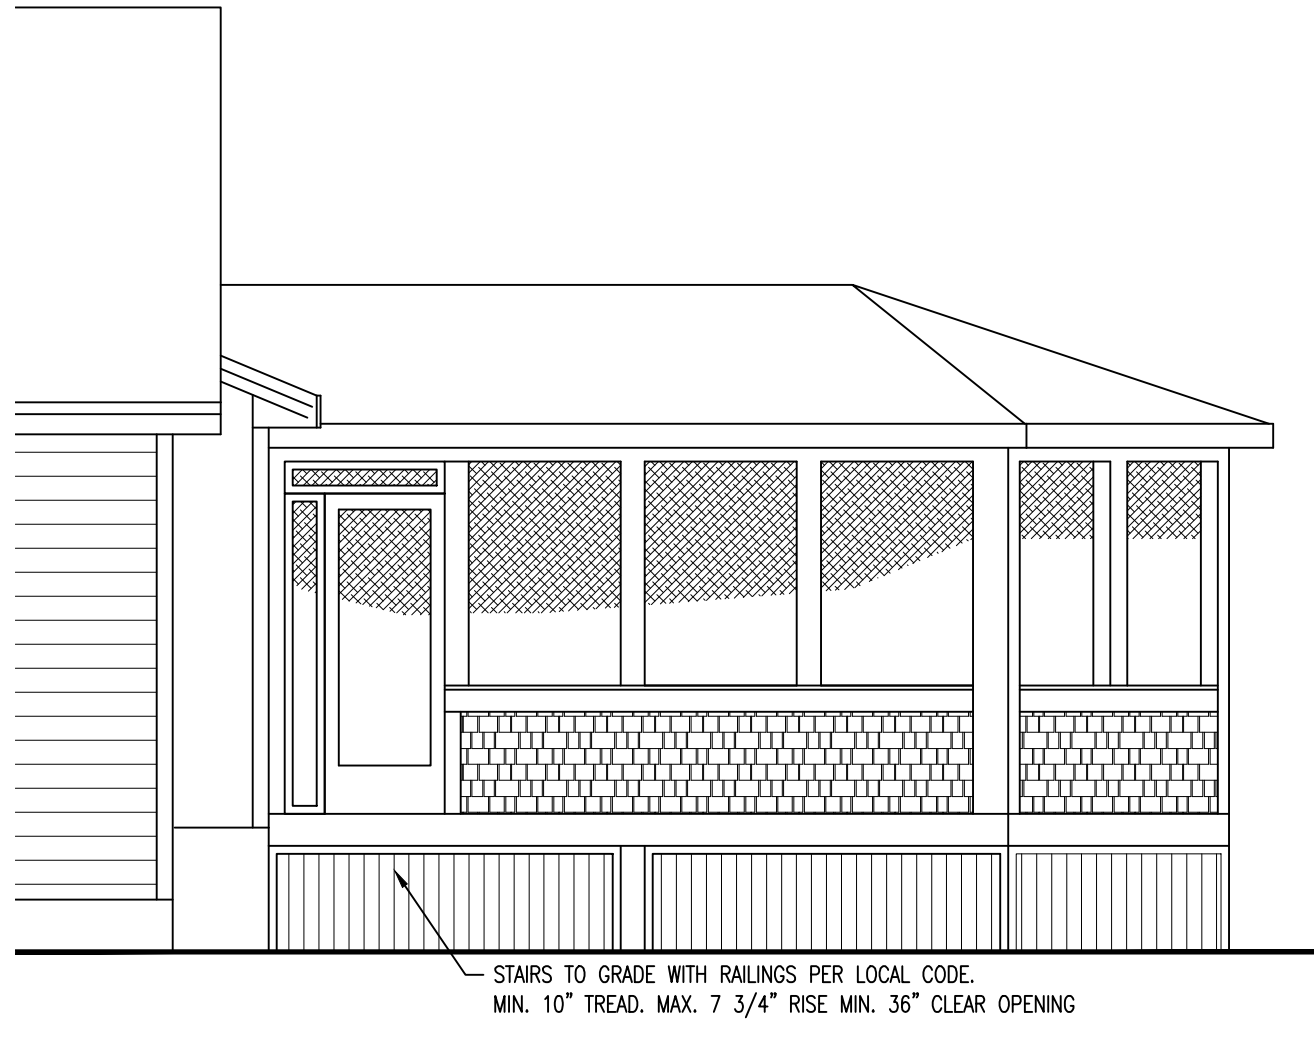


**SCREEN PORCH & DOGHOUSE PLAN**
  
**NAPOLITANO ADDITION**
  
**6 SAMUEL RD. PORTLAND, ME**

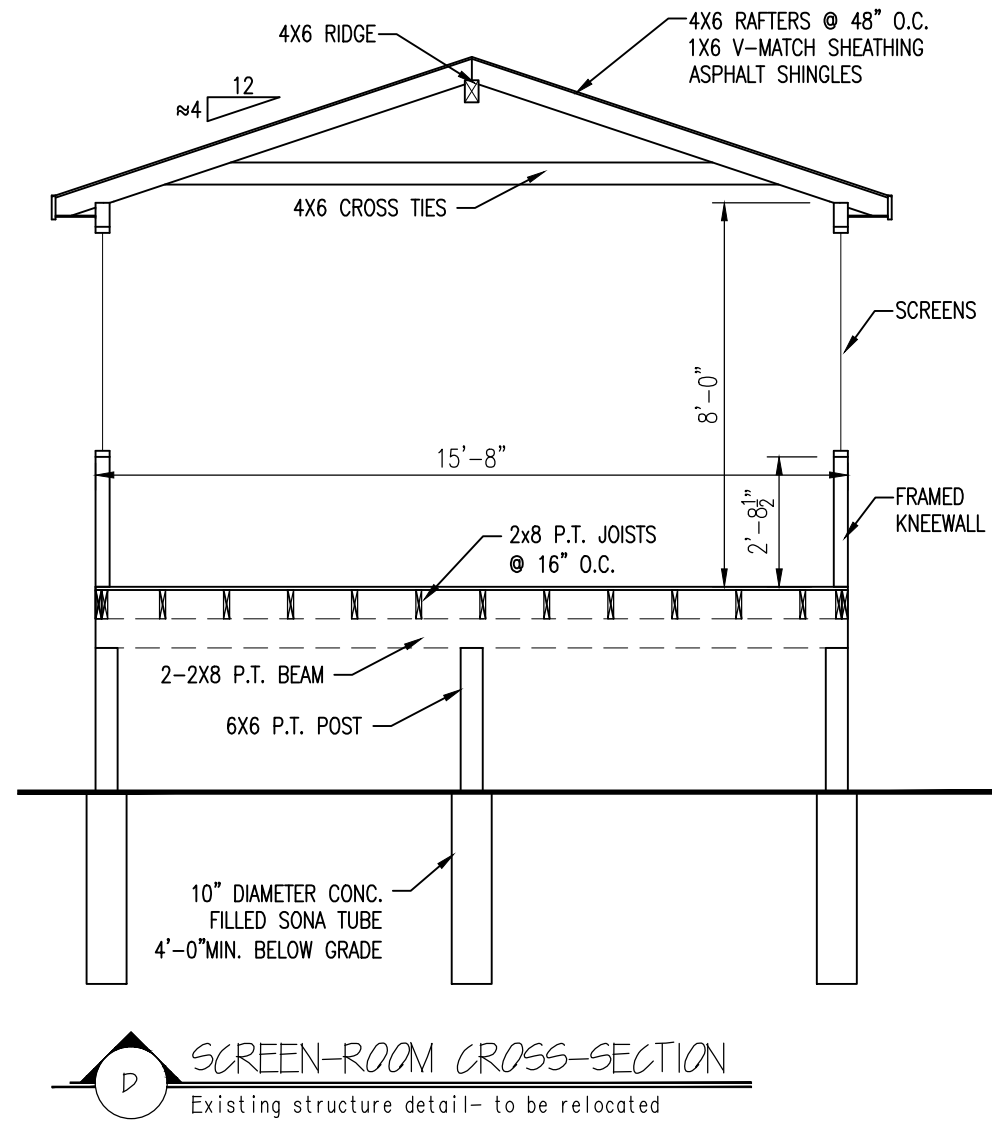

CUSTOMERS SHOULD APPRECIATE THAT THIS INFORMATION IS NOT THE PRODUCT OF AN ARCHITECT. NEITHER NOTWORTHY DESIGNS NOR ANY OF ITS EMPLOYEES ARE REGISTERED ARCHITECTS AND CUSTOMERS MAY WANT TO CONSULT WITH AN ARCHITECT BEFORE TAKING FINAL ACTION WITH REGARD TO ANY BUILDING OR STRUCTURE. CUSTOMERS SHOULD ALSO APPRECIATE THAT, BY PROVIDING CUSTOMERS WITH THIS INFORMATION, NOTWORTHY DESIGNS DOES NOT GUARANTEE THE SOUNDNESS OR SUITABILITY OF THE INFORMATION FOR ANY PURPOSE OF THE CUSTOMER.

|                    |
|--------------------|
| Revisions:         |
| xx/xx/xx           |
|                    |
|                    |
|                    |
| Date : 4/22/14     |
| Scale : 1/4"=1'-0" |
| Drawn By: TMS      |
| Project: A041414   |
| Sheet Number:      |