


31 SAMUEL RD  
SCREEN PORCH  
REAR ELEVATION

1/4" = 1'0"

PROPOSED  
SCREEN  
PORCH

GARAGE  
and  
BREEWAY

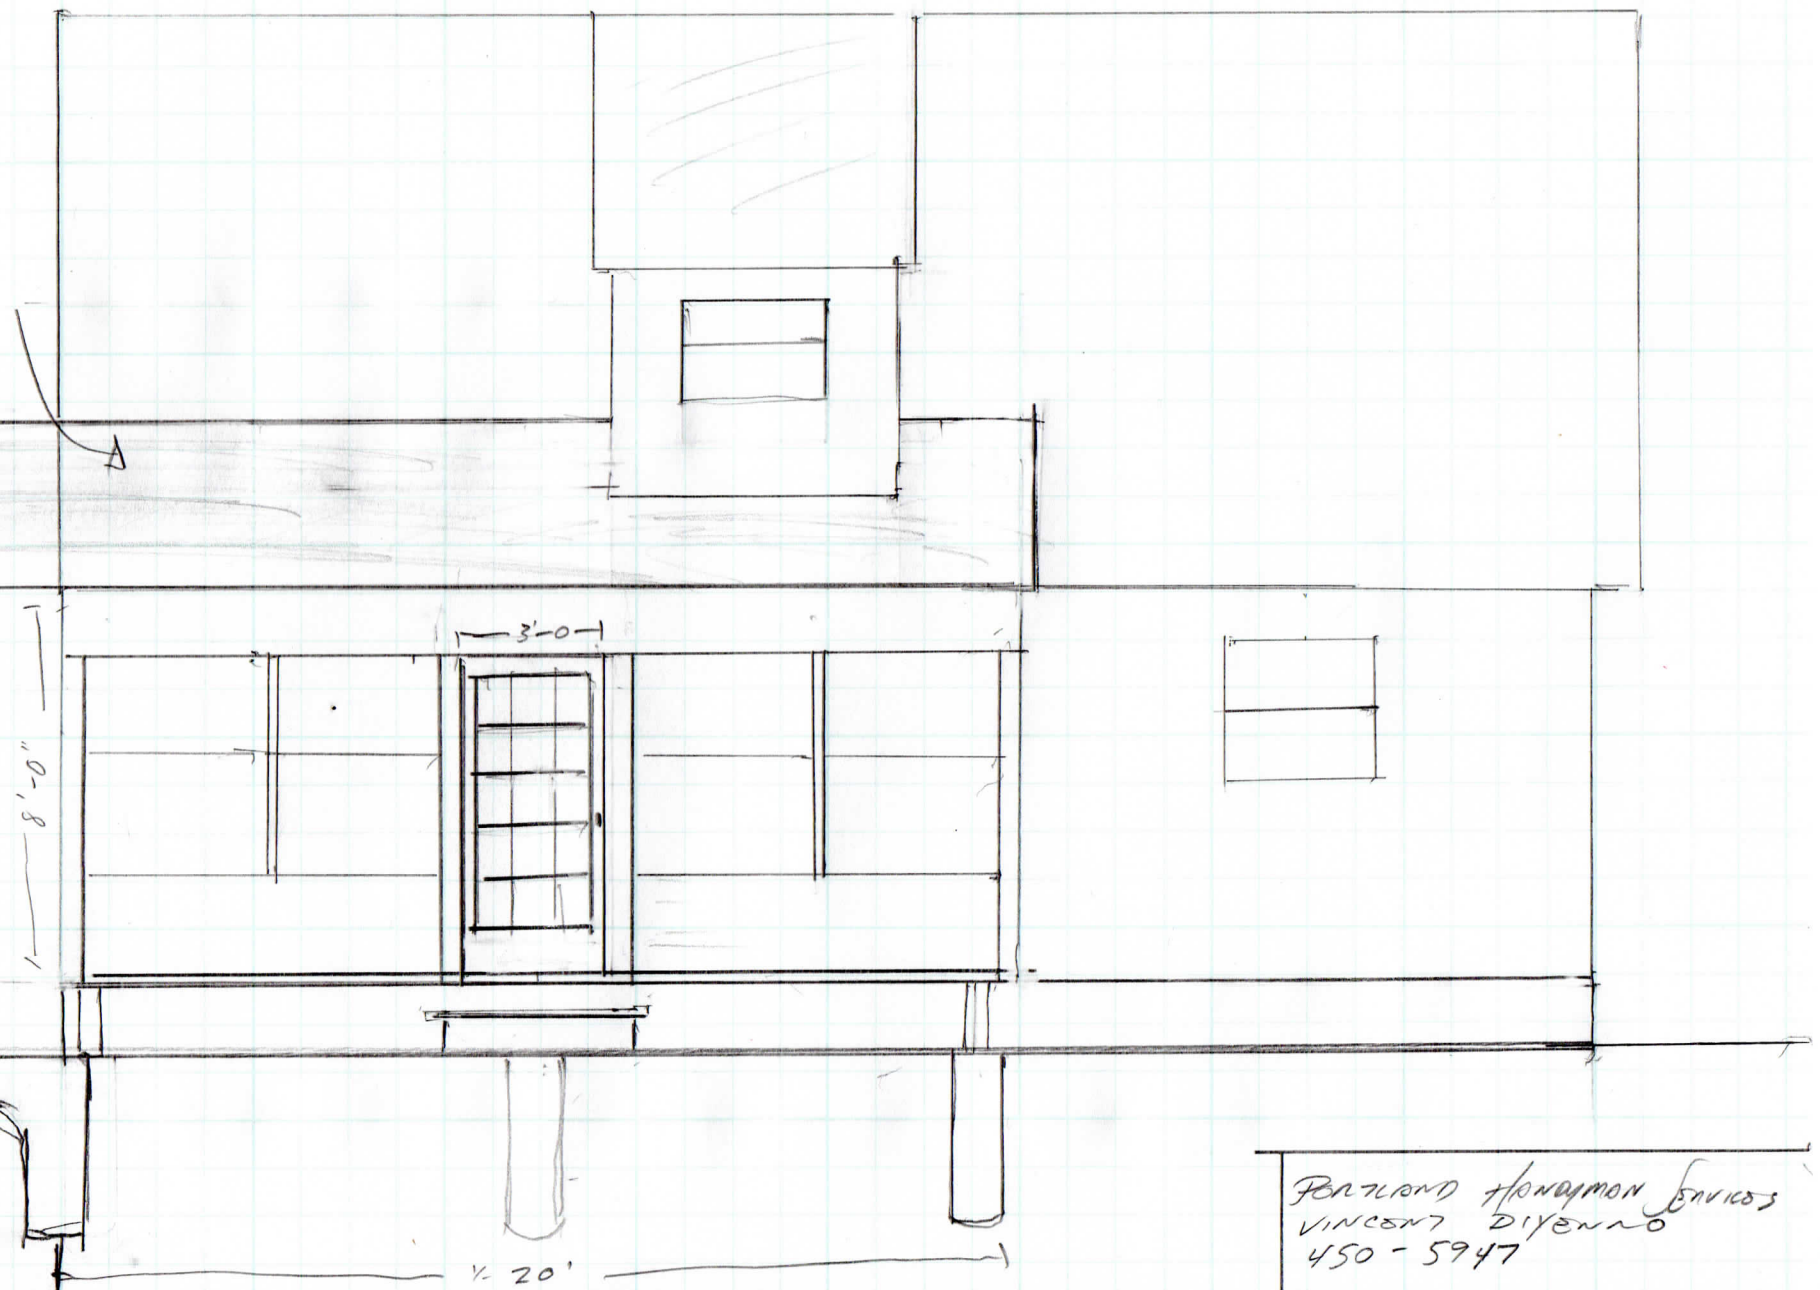

PORTLAND HANDYMAN SERVICES  
VINCENT DIENNO  
450-5947