


31 SAMUEL RD
SCREEN PORCH PROJECT
SIDE ELEVATION
1/4" = 1'0"

PROPOSED
SCREEN
PORCH

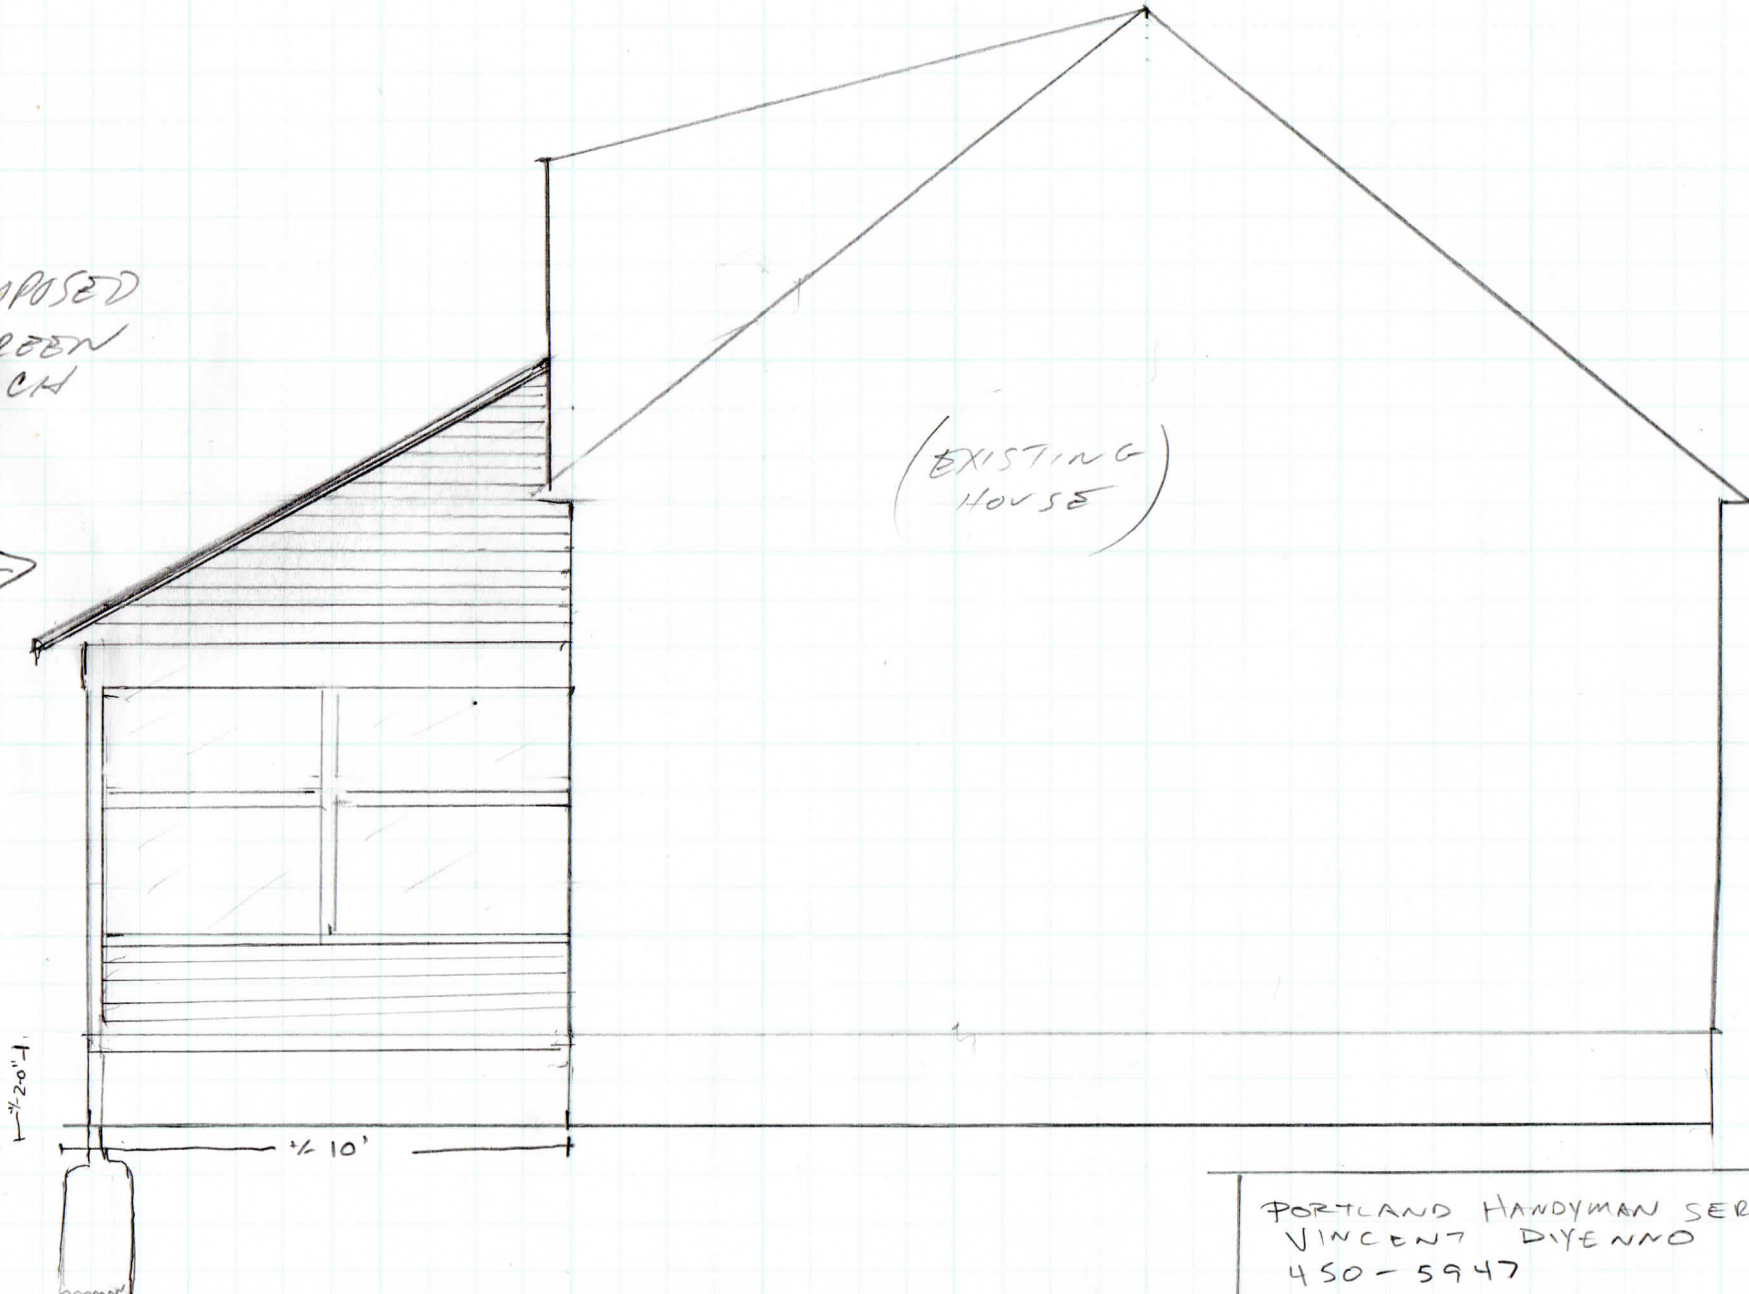

(EXISTING
HOUSE)



PORTLAND HANDYMAN SERVICES
VINCENT DIENNO
450-5947