


FLOOR PLAN 1ST FLOOR 1259 Sq FT TOTAL

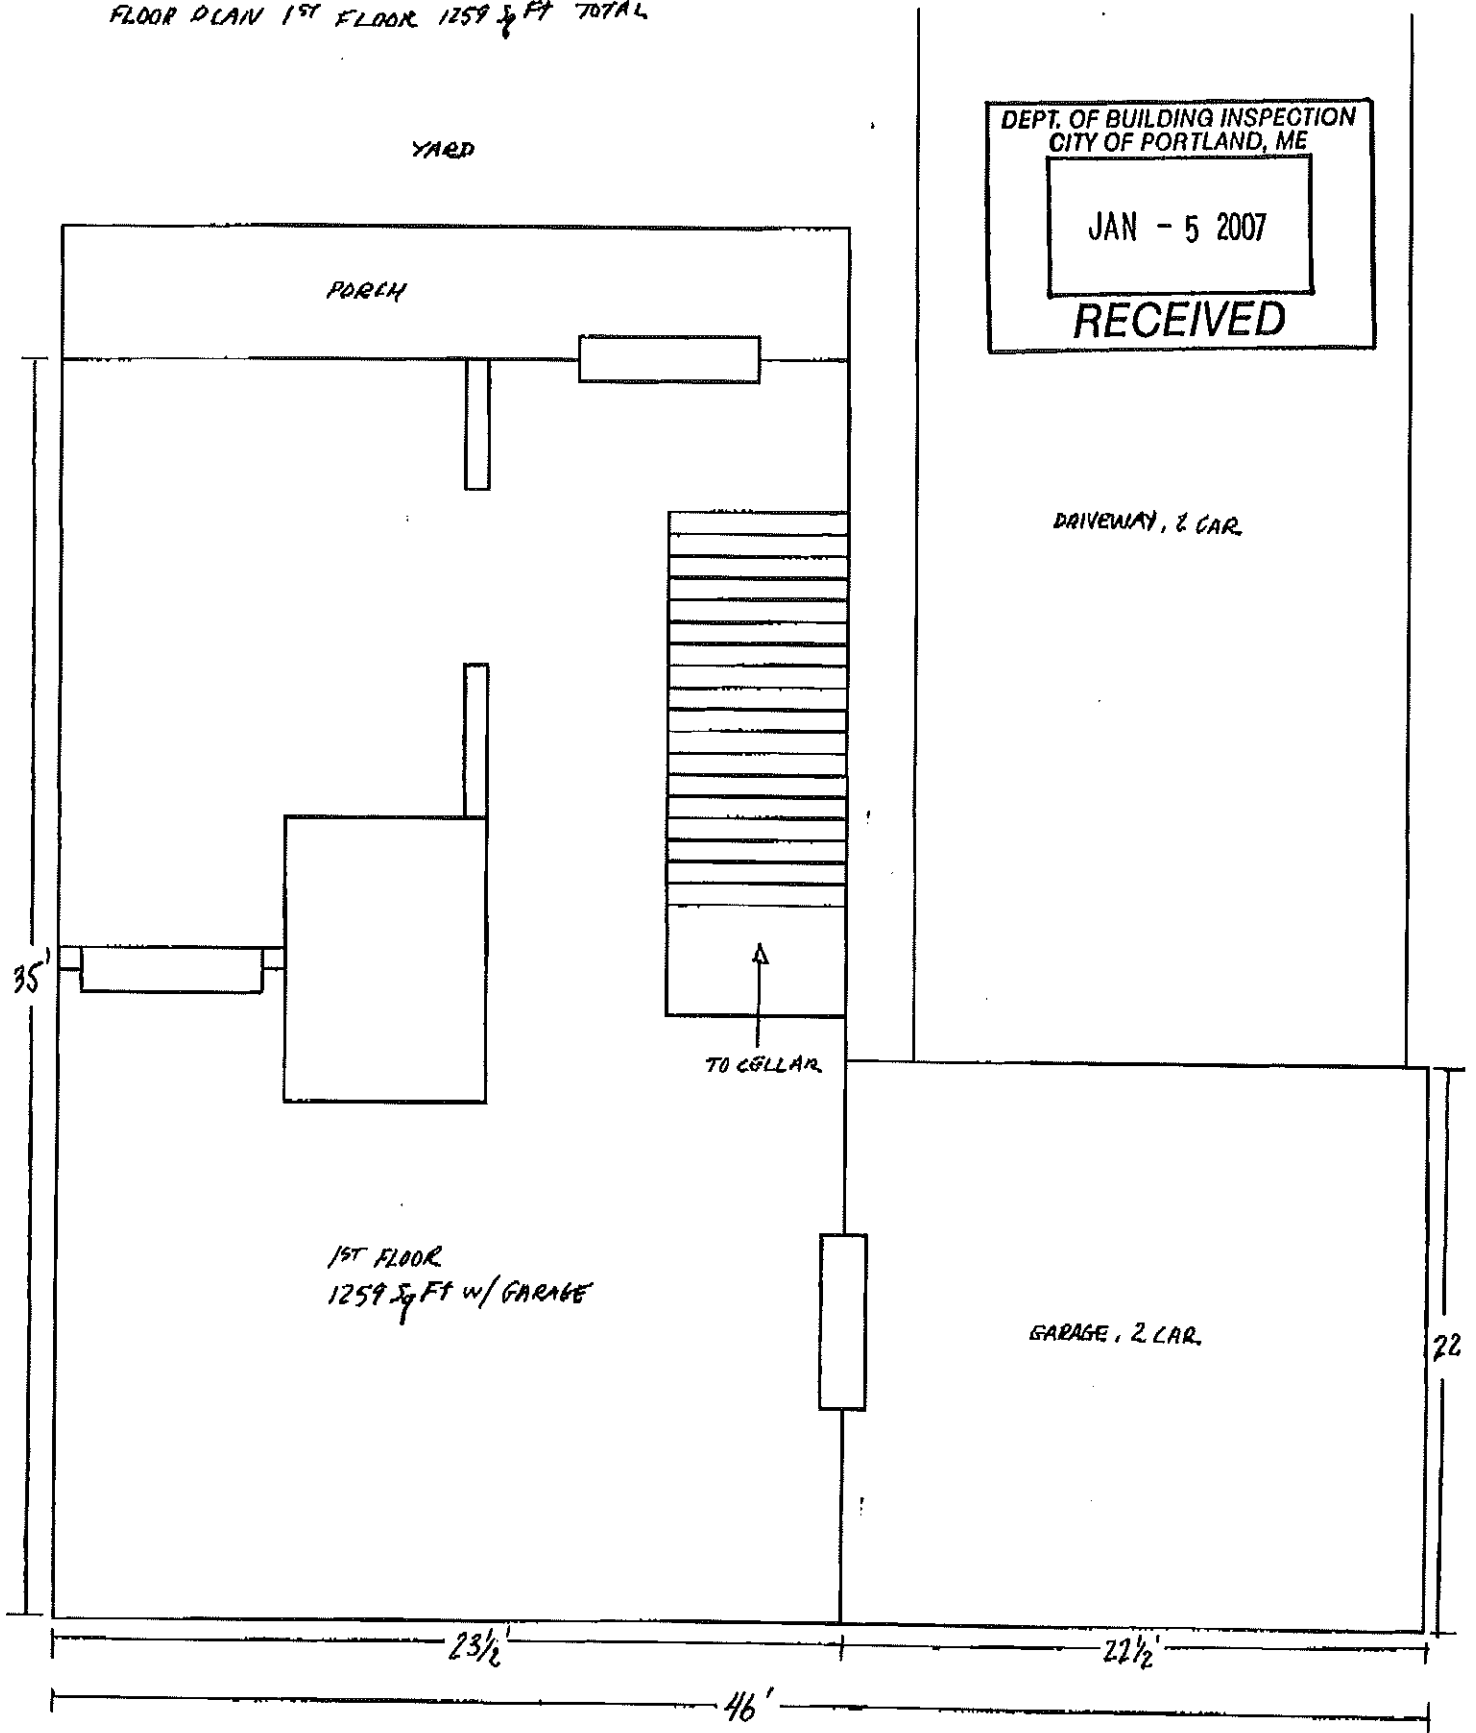

DEPT. OF BUILDING INSPECTION
 CITY OF PORTLAND, ME

JAN - 5 2007

RECEIVED