




1
S1 EXISTING LAYOUT
SCALE: 1/4" = 1'-0"

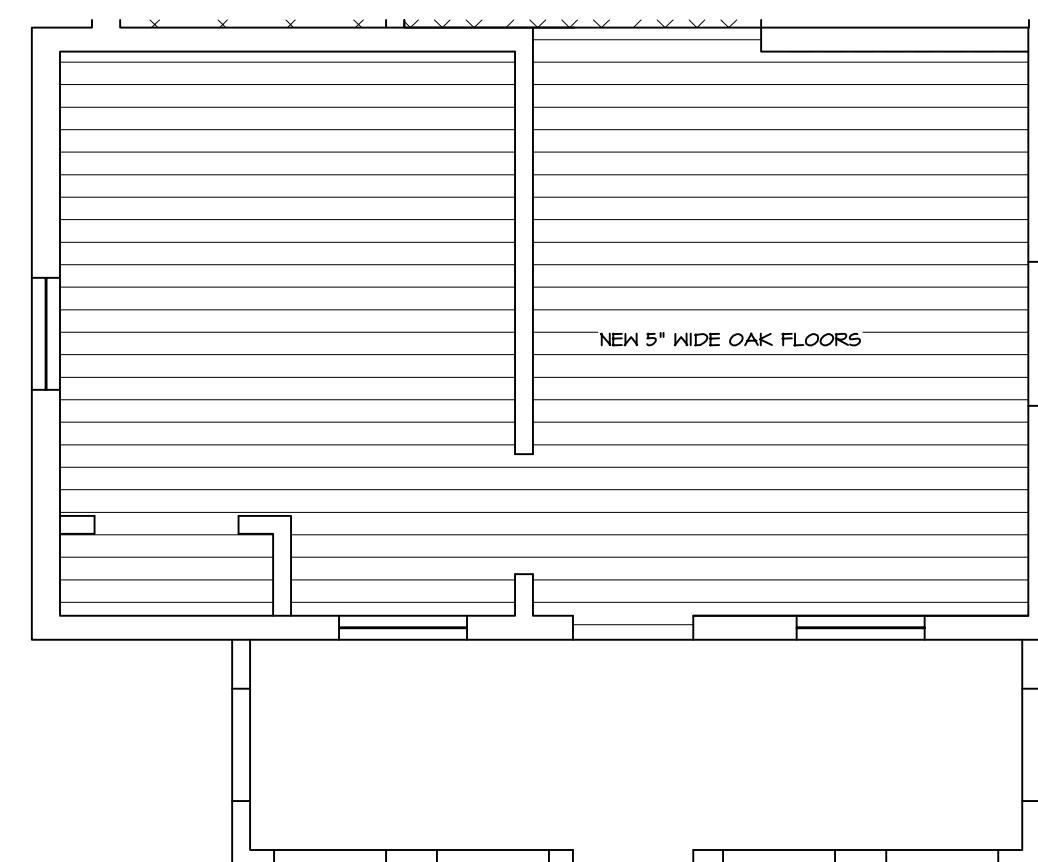


3
S1 PROPOSED FLOORING LEGEND
SCALE: 1/4" = 1'-0"

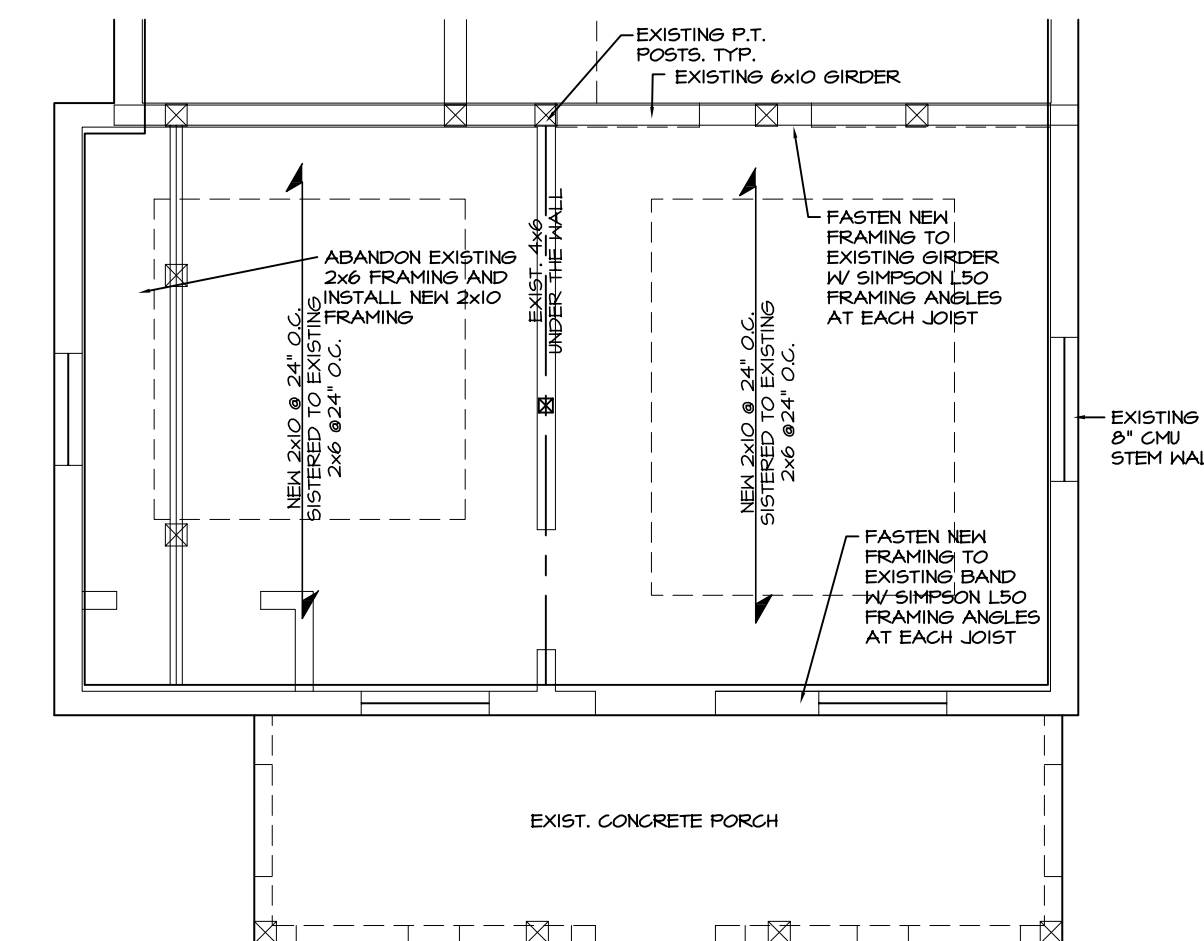


5
S1 PROPOSED CRAWLSPACE STRUCTURAL WORK
SCALE: 1/4" = 1'-0"

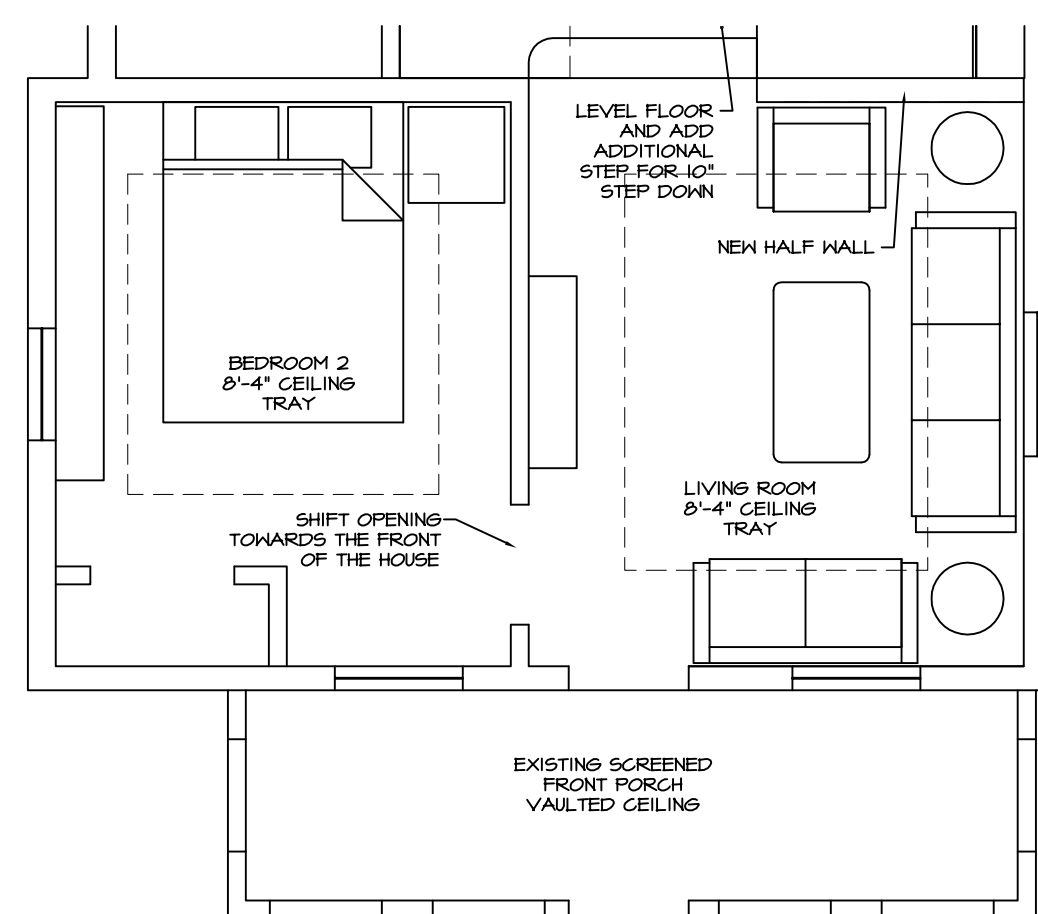

2
S1 PROPOSED LAYOUT
SCALE: 1/4" = 1'-0"

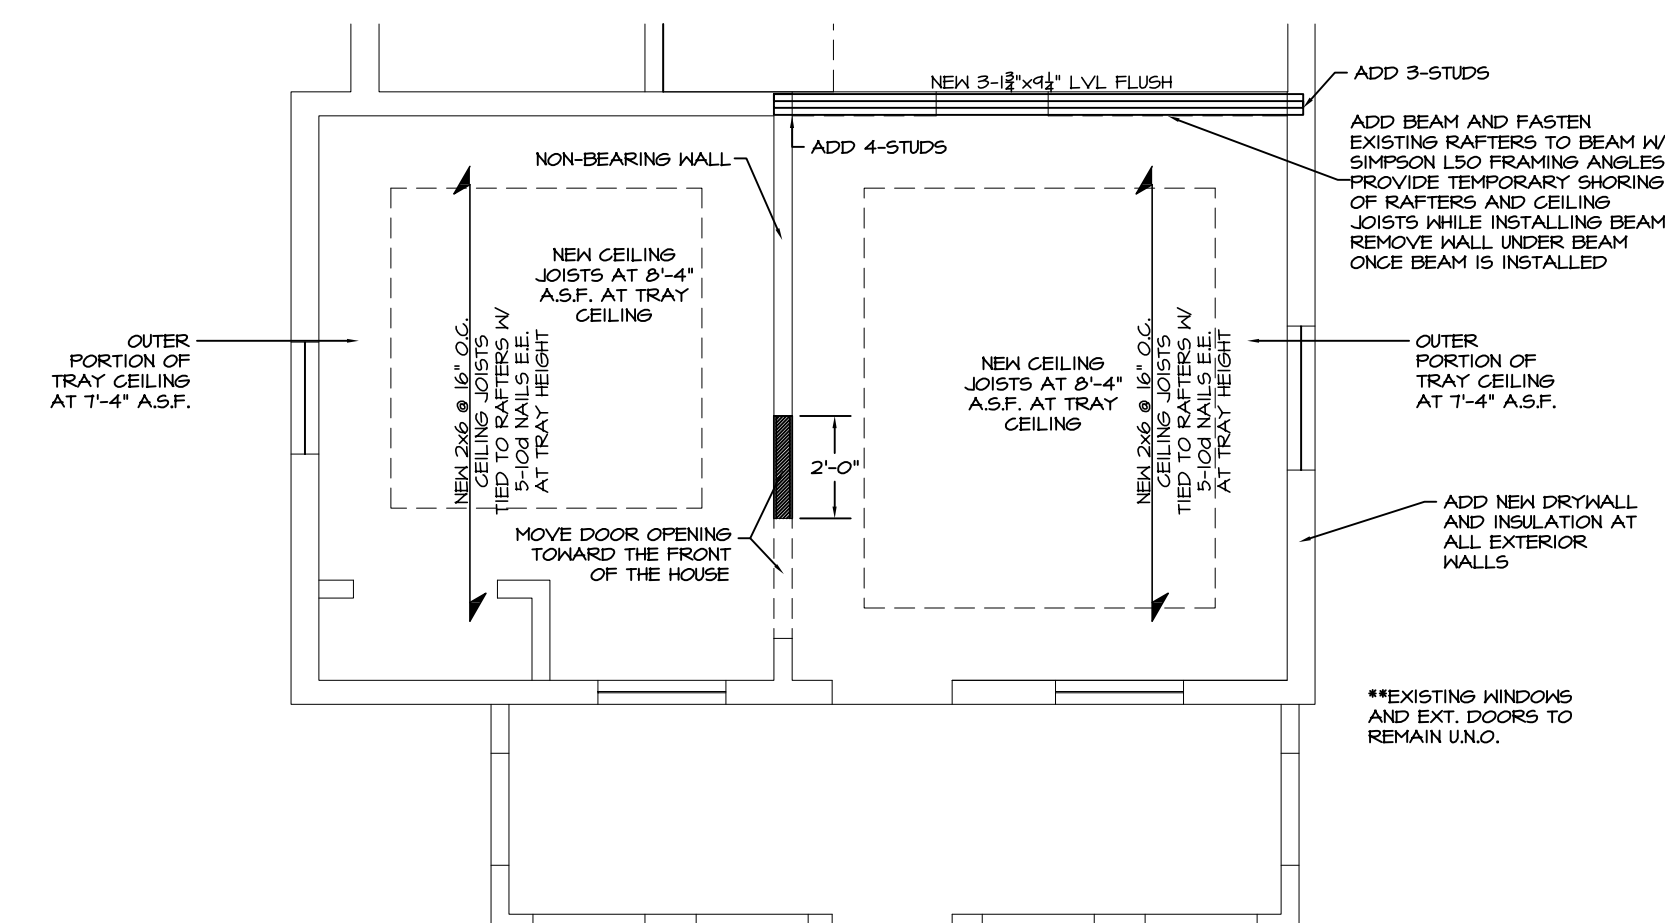

4
S1 PROPOSED FIRST FLOOR STRUCTURAL WORK
SCALE: 1/4" = 1'-0"

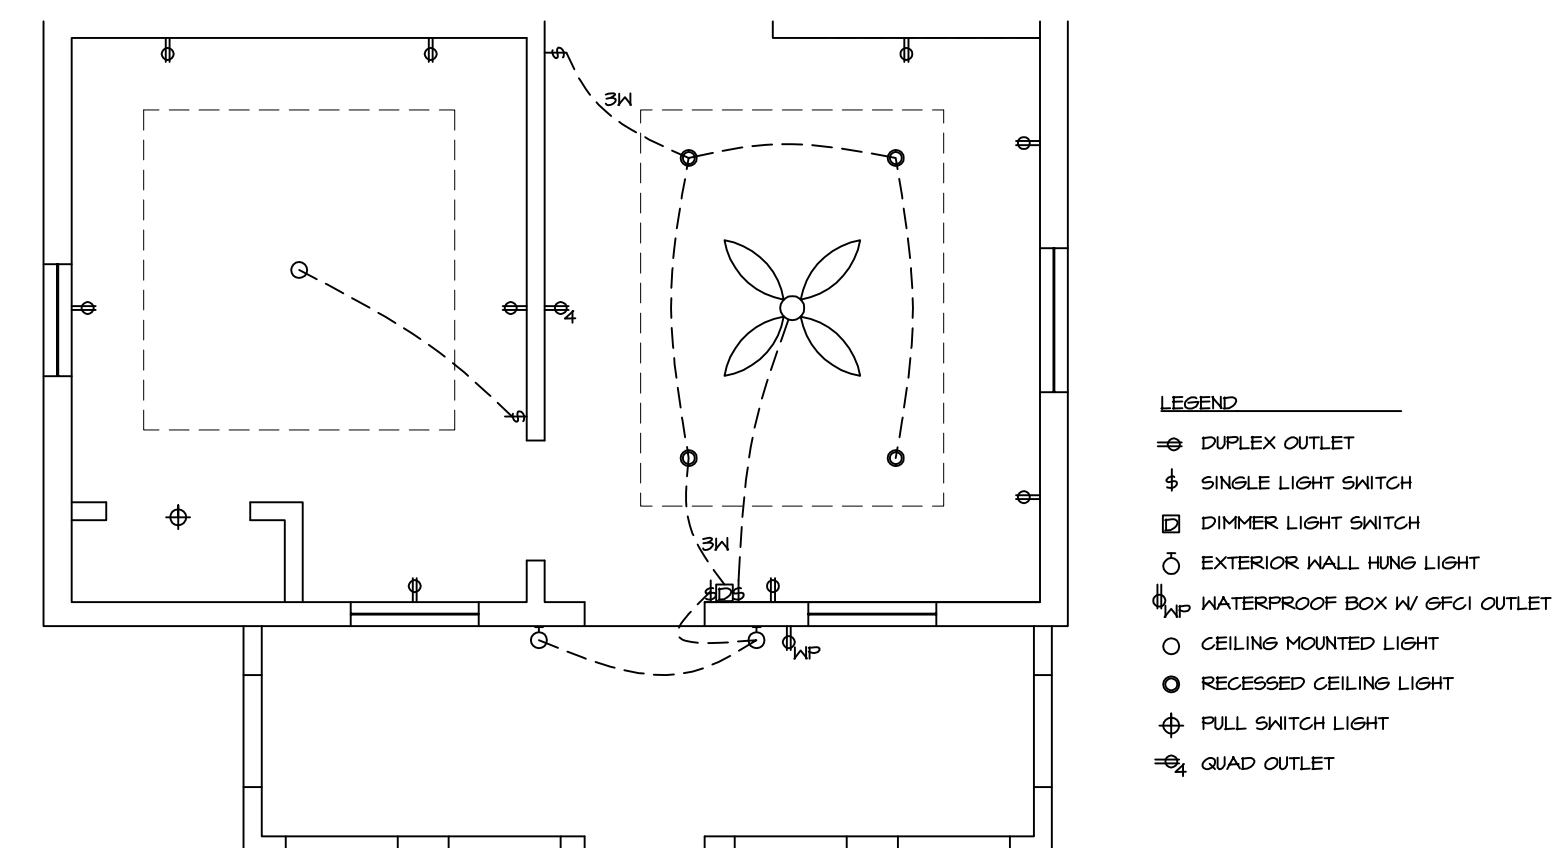

6
S1 PROPOSED ELECTRIC LAYOUT
SCALE: 1/4" = 1'-0"

- LEGEND
- ⊕ DUPLEX OUTLET
 - ⊕ SINGLE LIGHT SWITCH
 - ⊕ DIMMER LIGHT SWITCH
 - ⊕ EXTERIOR WALL HUNG LIGHT
 - ⊕ WATERPROOF BOX W/ GFCI OUTLET
 - ⊕ CEILING MOUNTED LIGHT
 - ⊕ RECESSED CEILING LIGHT
 - ⊕ PULL SWITCH LIGHT
 - ⊕ QUAD OUTLET