

Plot Plan

Jan 12, 2015

170 Woodlawn Ave

For Legalization of Pre Existing Rear Decks

Project #

Owner - HMA, LLC (Helena Hollower)

390 Middle Rd

Falmouth, ME 04105

207-671-1851

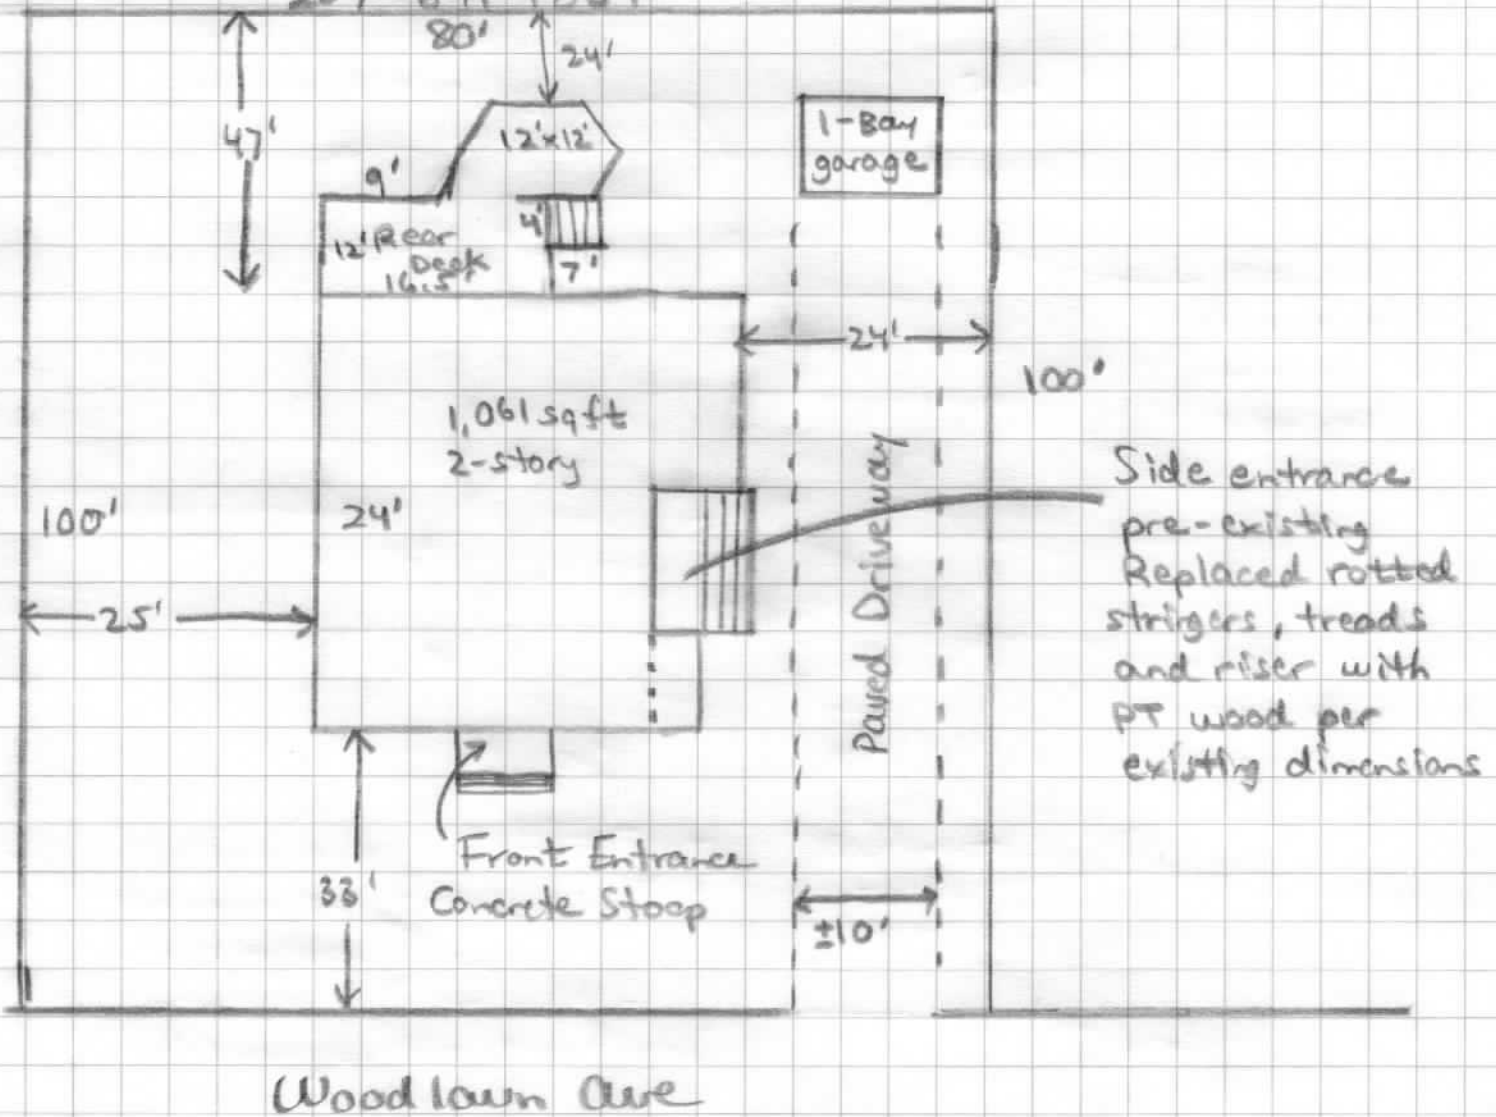


Figure Not To Scale

Page 1 of 1
See separate page for rear deck construction details