


2075351358

07:17:31 a.m. 04-13-2017

1/1

Existing structural change/Window converted to door

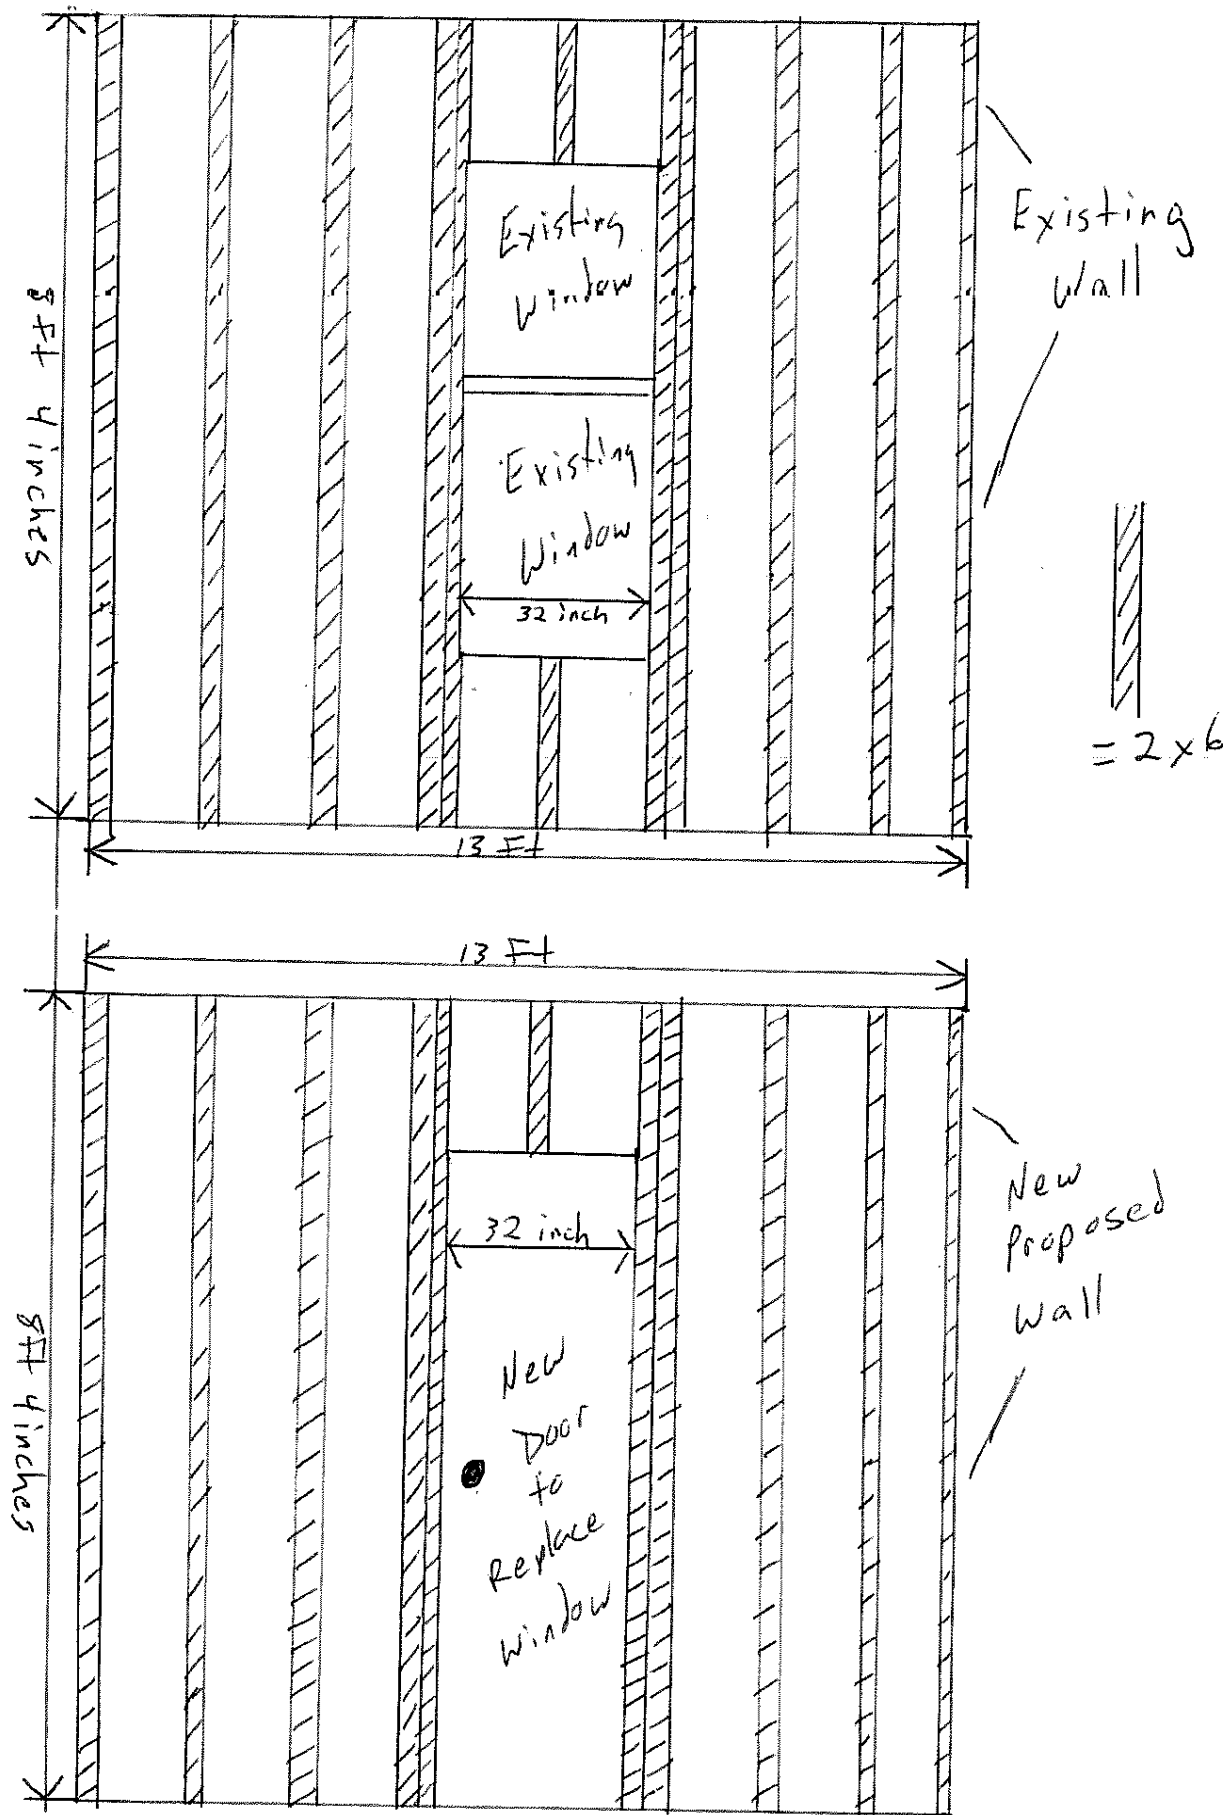

New door will go From existing dining room into new sunroom/salon.