




JOB: J. WYMAN 15 CHESLEY AVE


SHEET NO.: _____ OF ROSLAND, ME.

CALCULATED BY: _____ DATE: _____


SCALE: LOCATION & SET BACKS / PROPANE

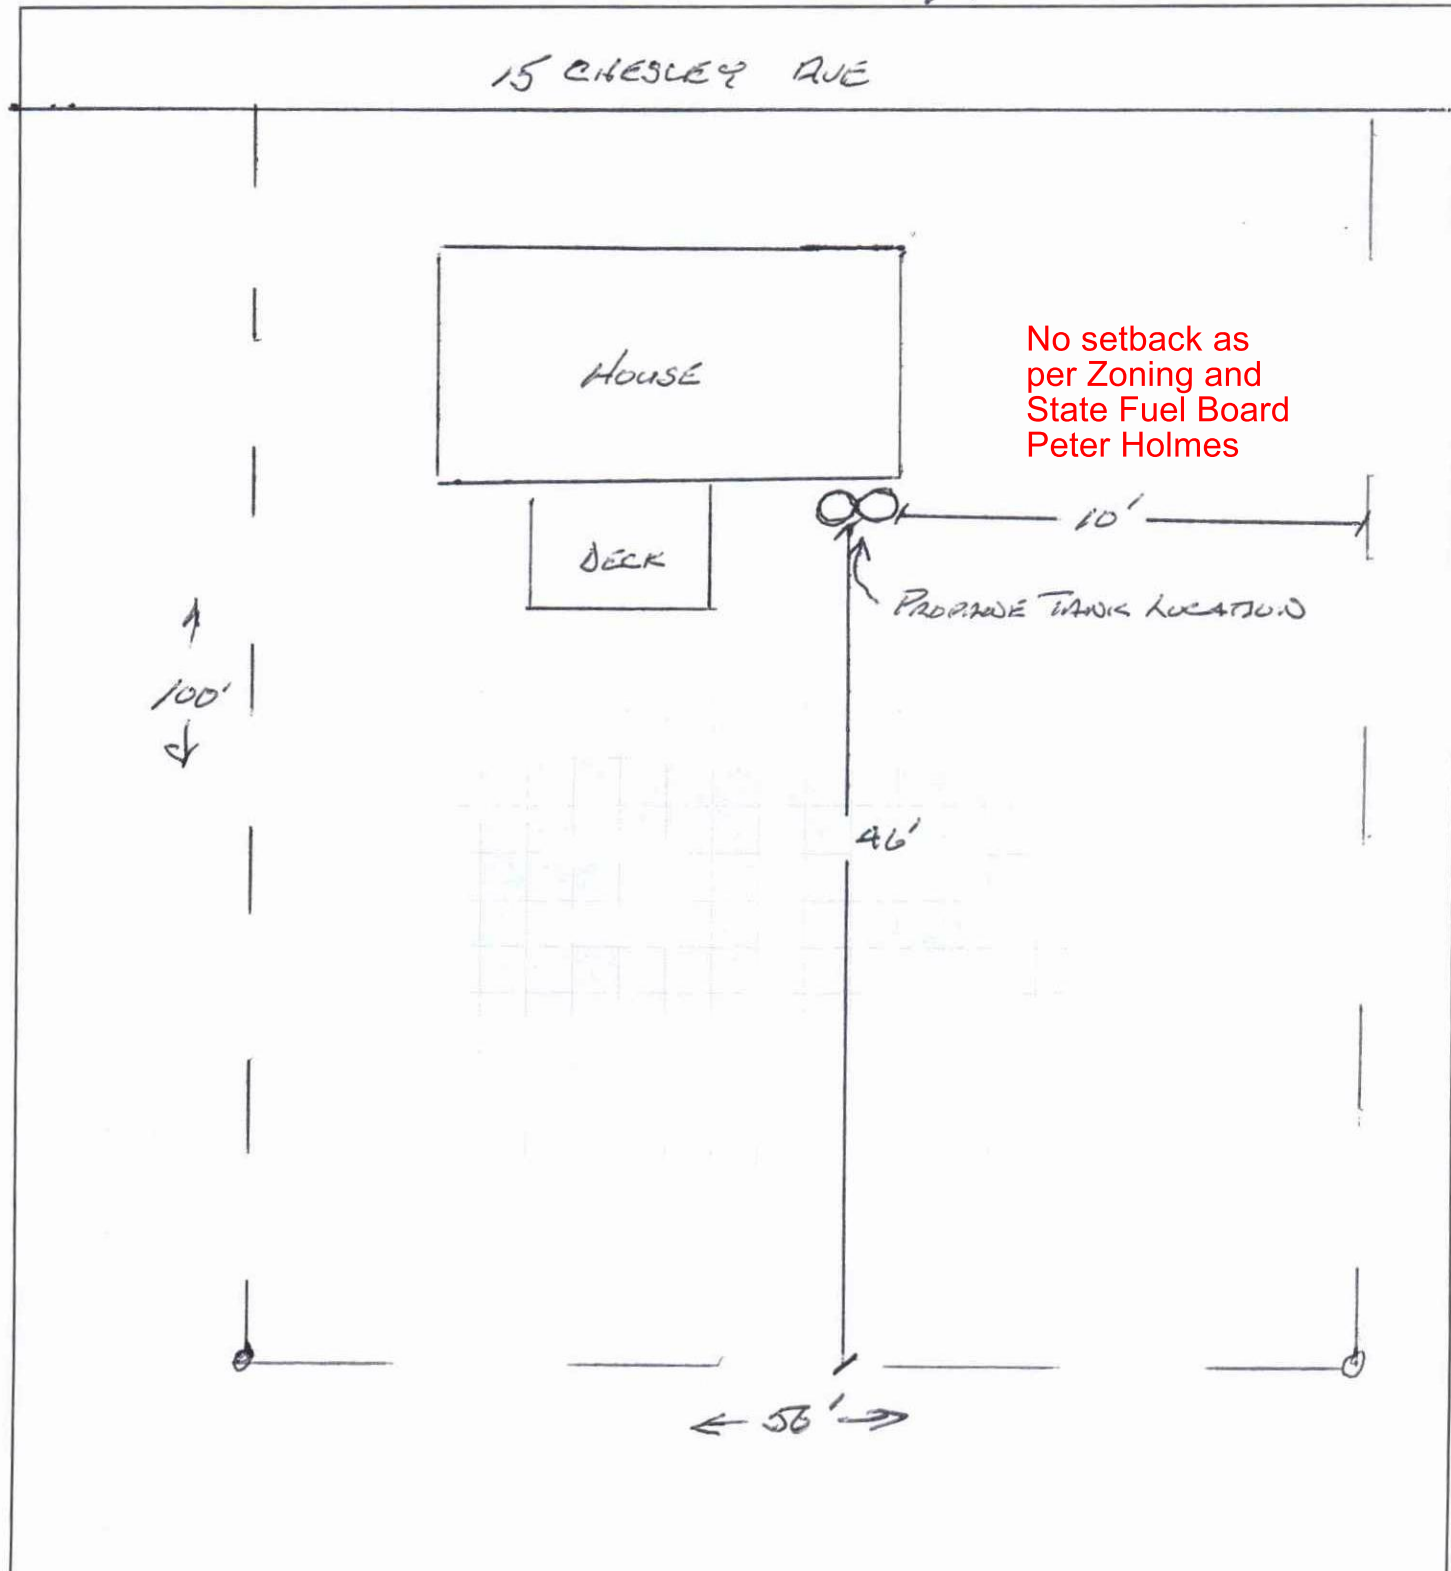

15 CHESLEY AVE

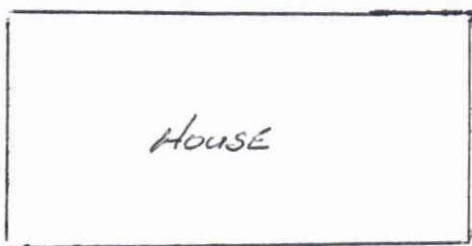

No setback as per Zoning and State Fuel Board Peter Holmes

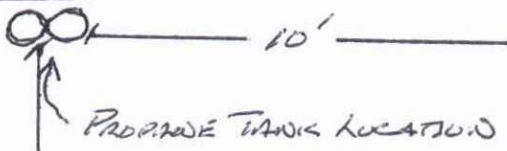

100'

46'

56'