

**4 SECTION @ COURT YARD STAIR**


REFERENCED FROM:

SCALE: 3/8" = 1'-0"

**6 DETAIL @ TYP. STEEL STAIR TREAD**

REFERENCED FROM:


SCALE: 3" = 1'-0"

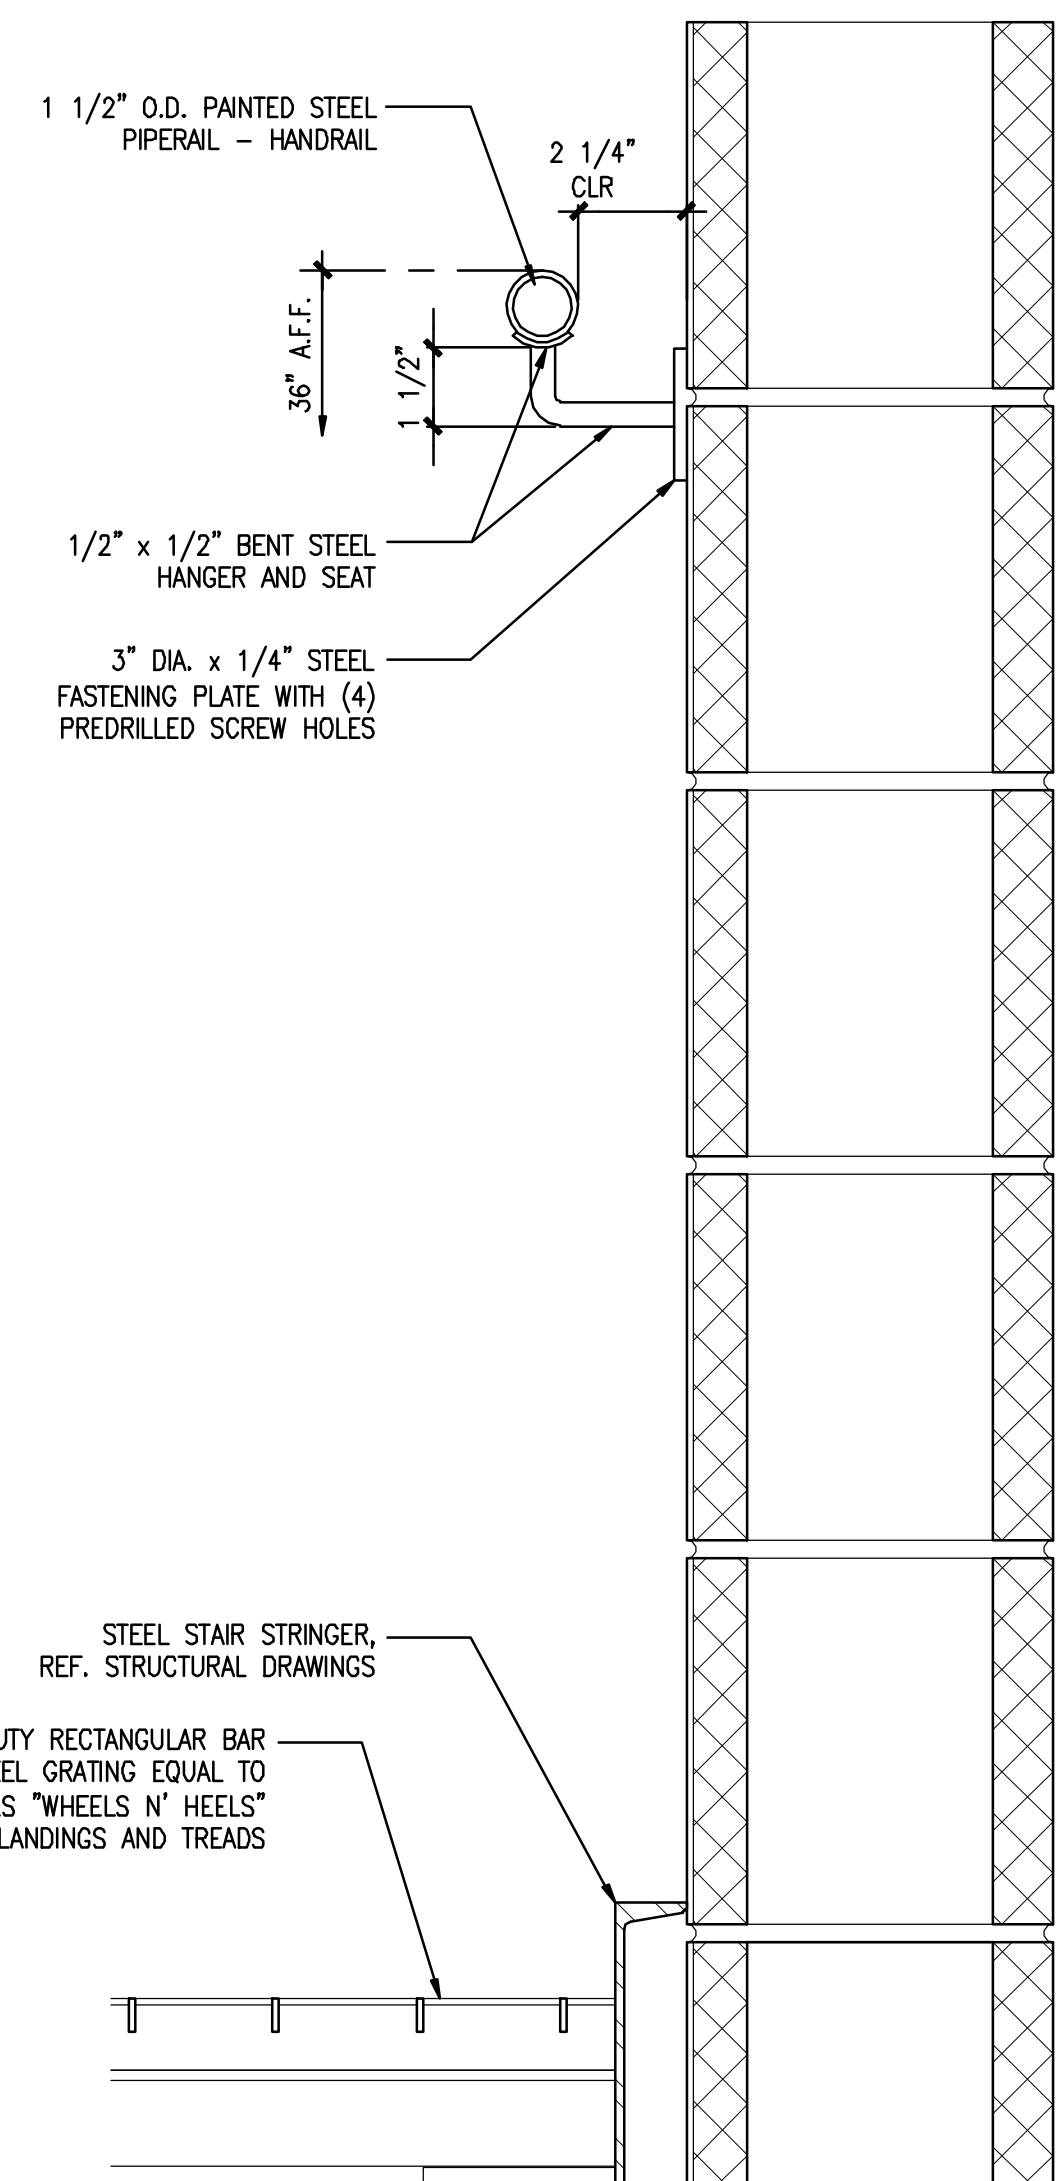

**10 TYP. DETAIL @ HANDRAIL**


REFERENCED FROM:

SCALE: 3" = 1'-0"

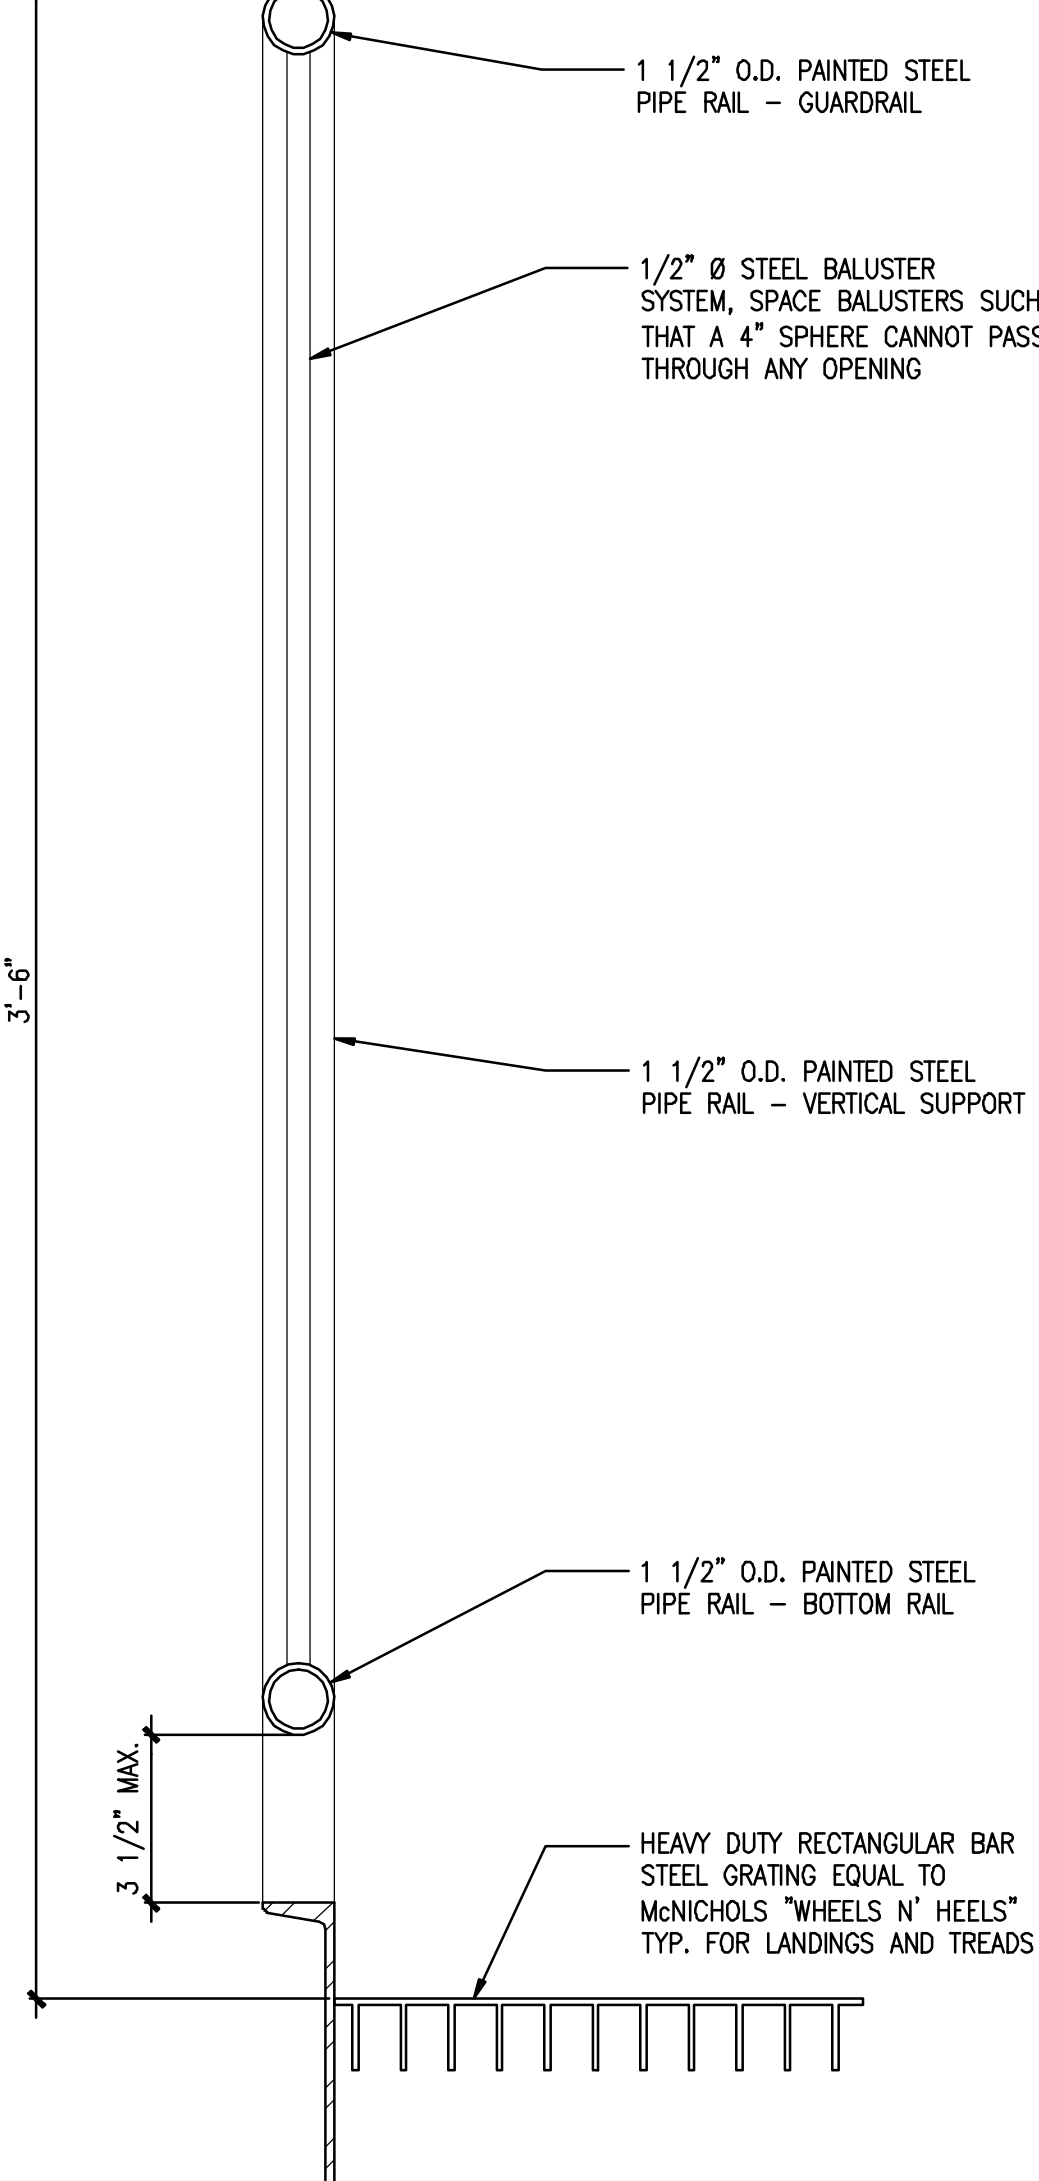


**11 TYP. DETAIL @ GUARDRAIL**

SCALE: 3" = 1'-0"

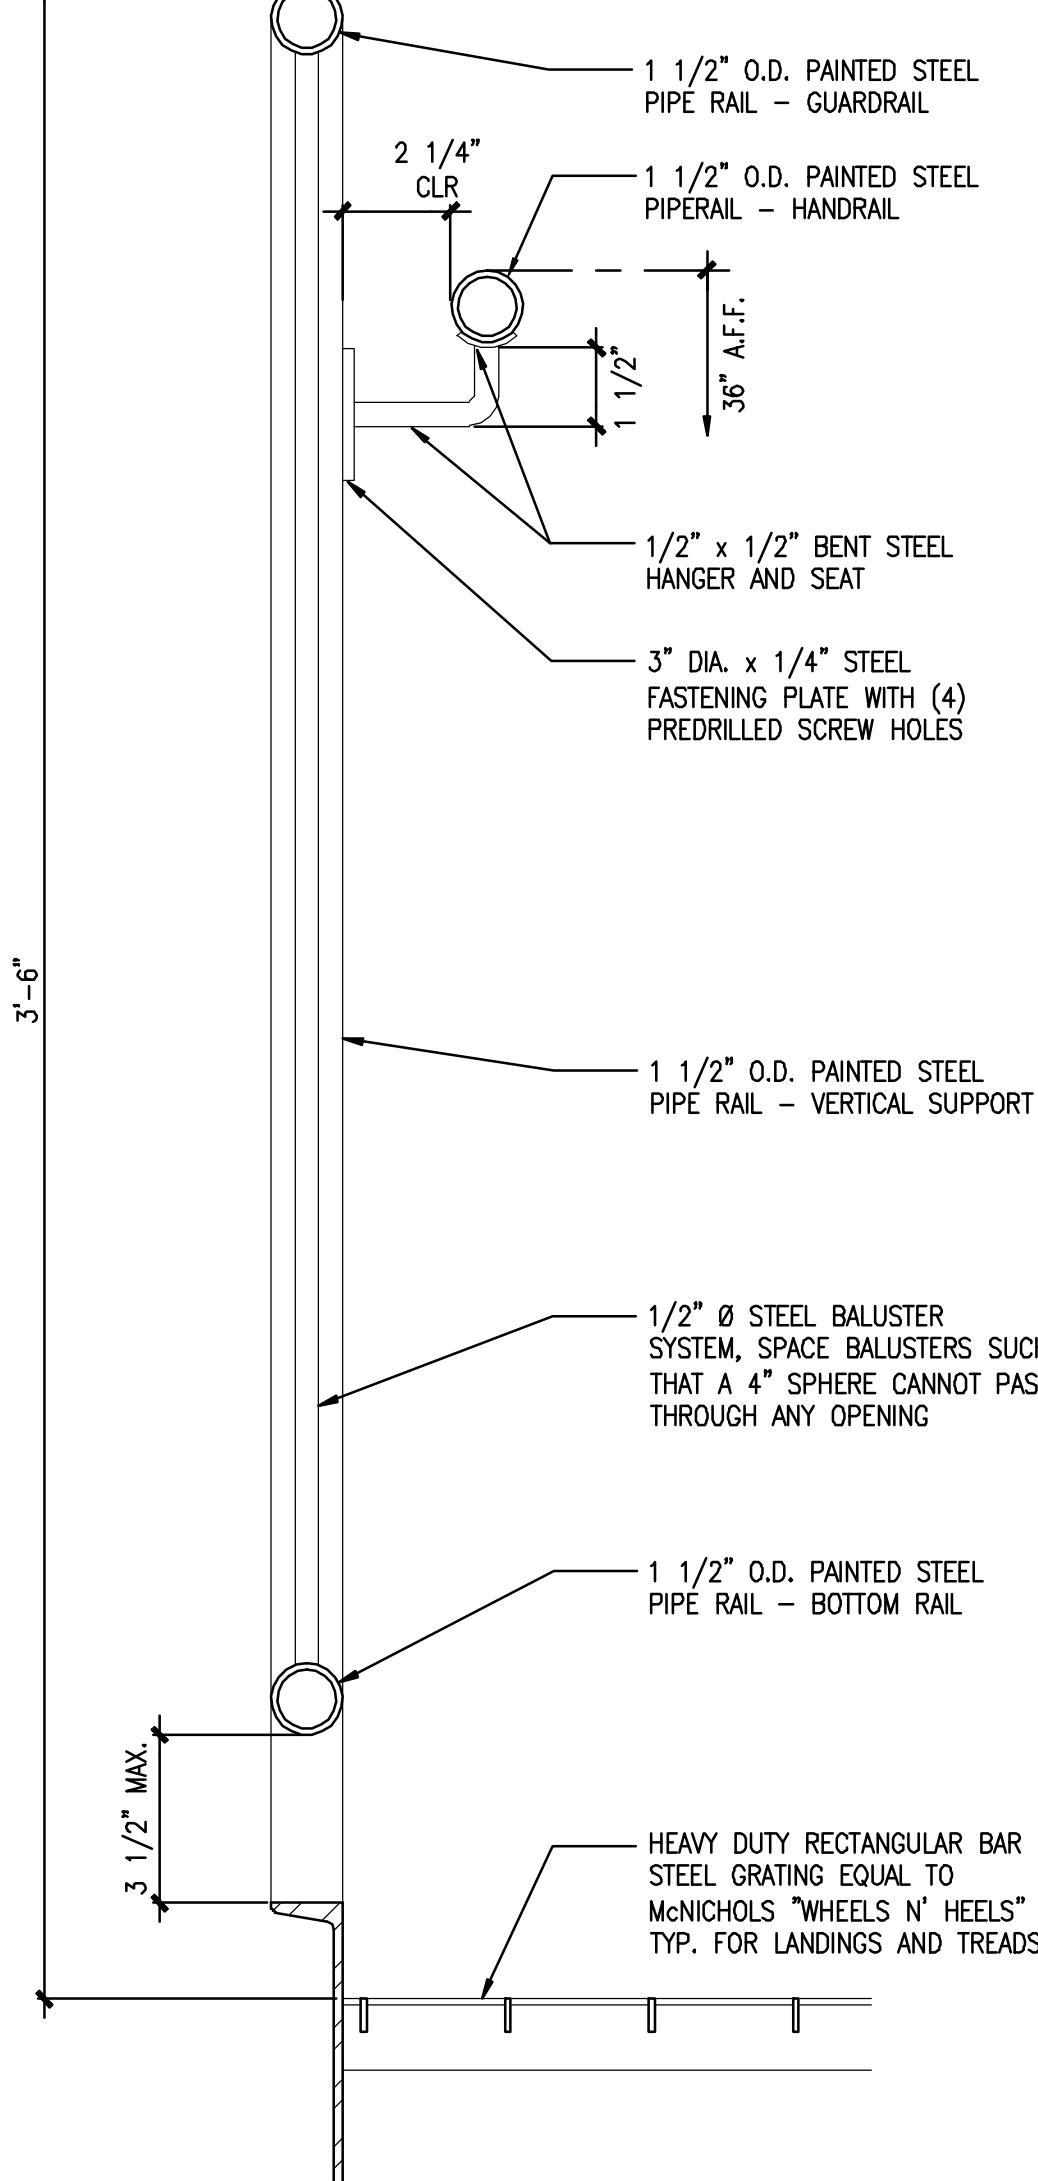

**12 TYP. DETAIL @ HANDRAIL/GUARDRAIL**

SCALE: 3" = 1'-0"

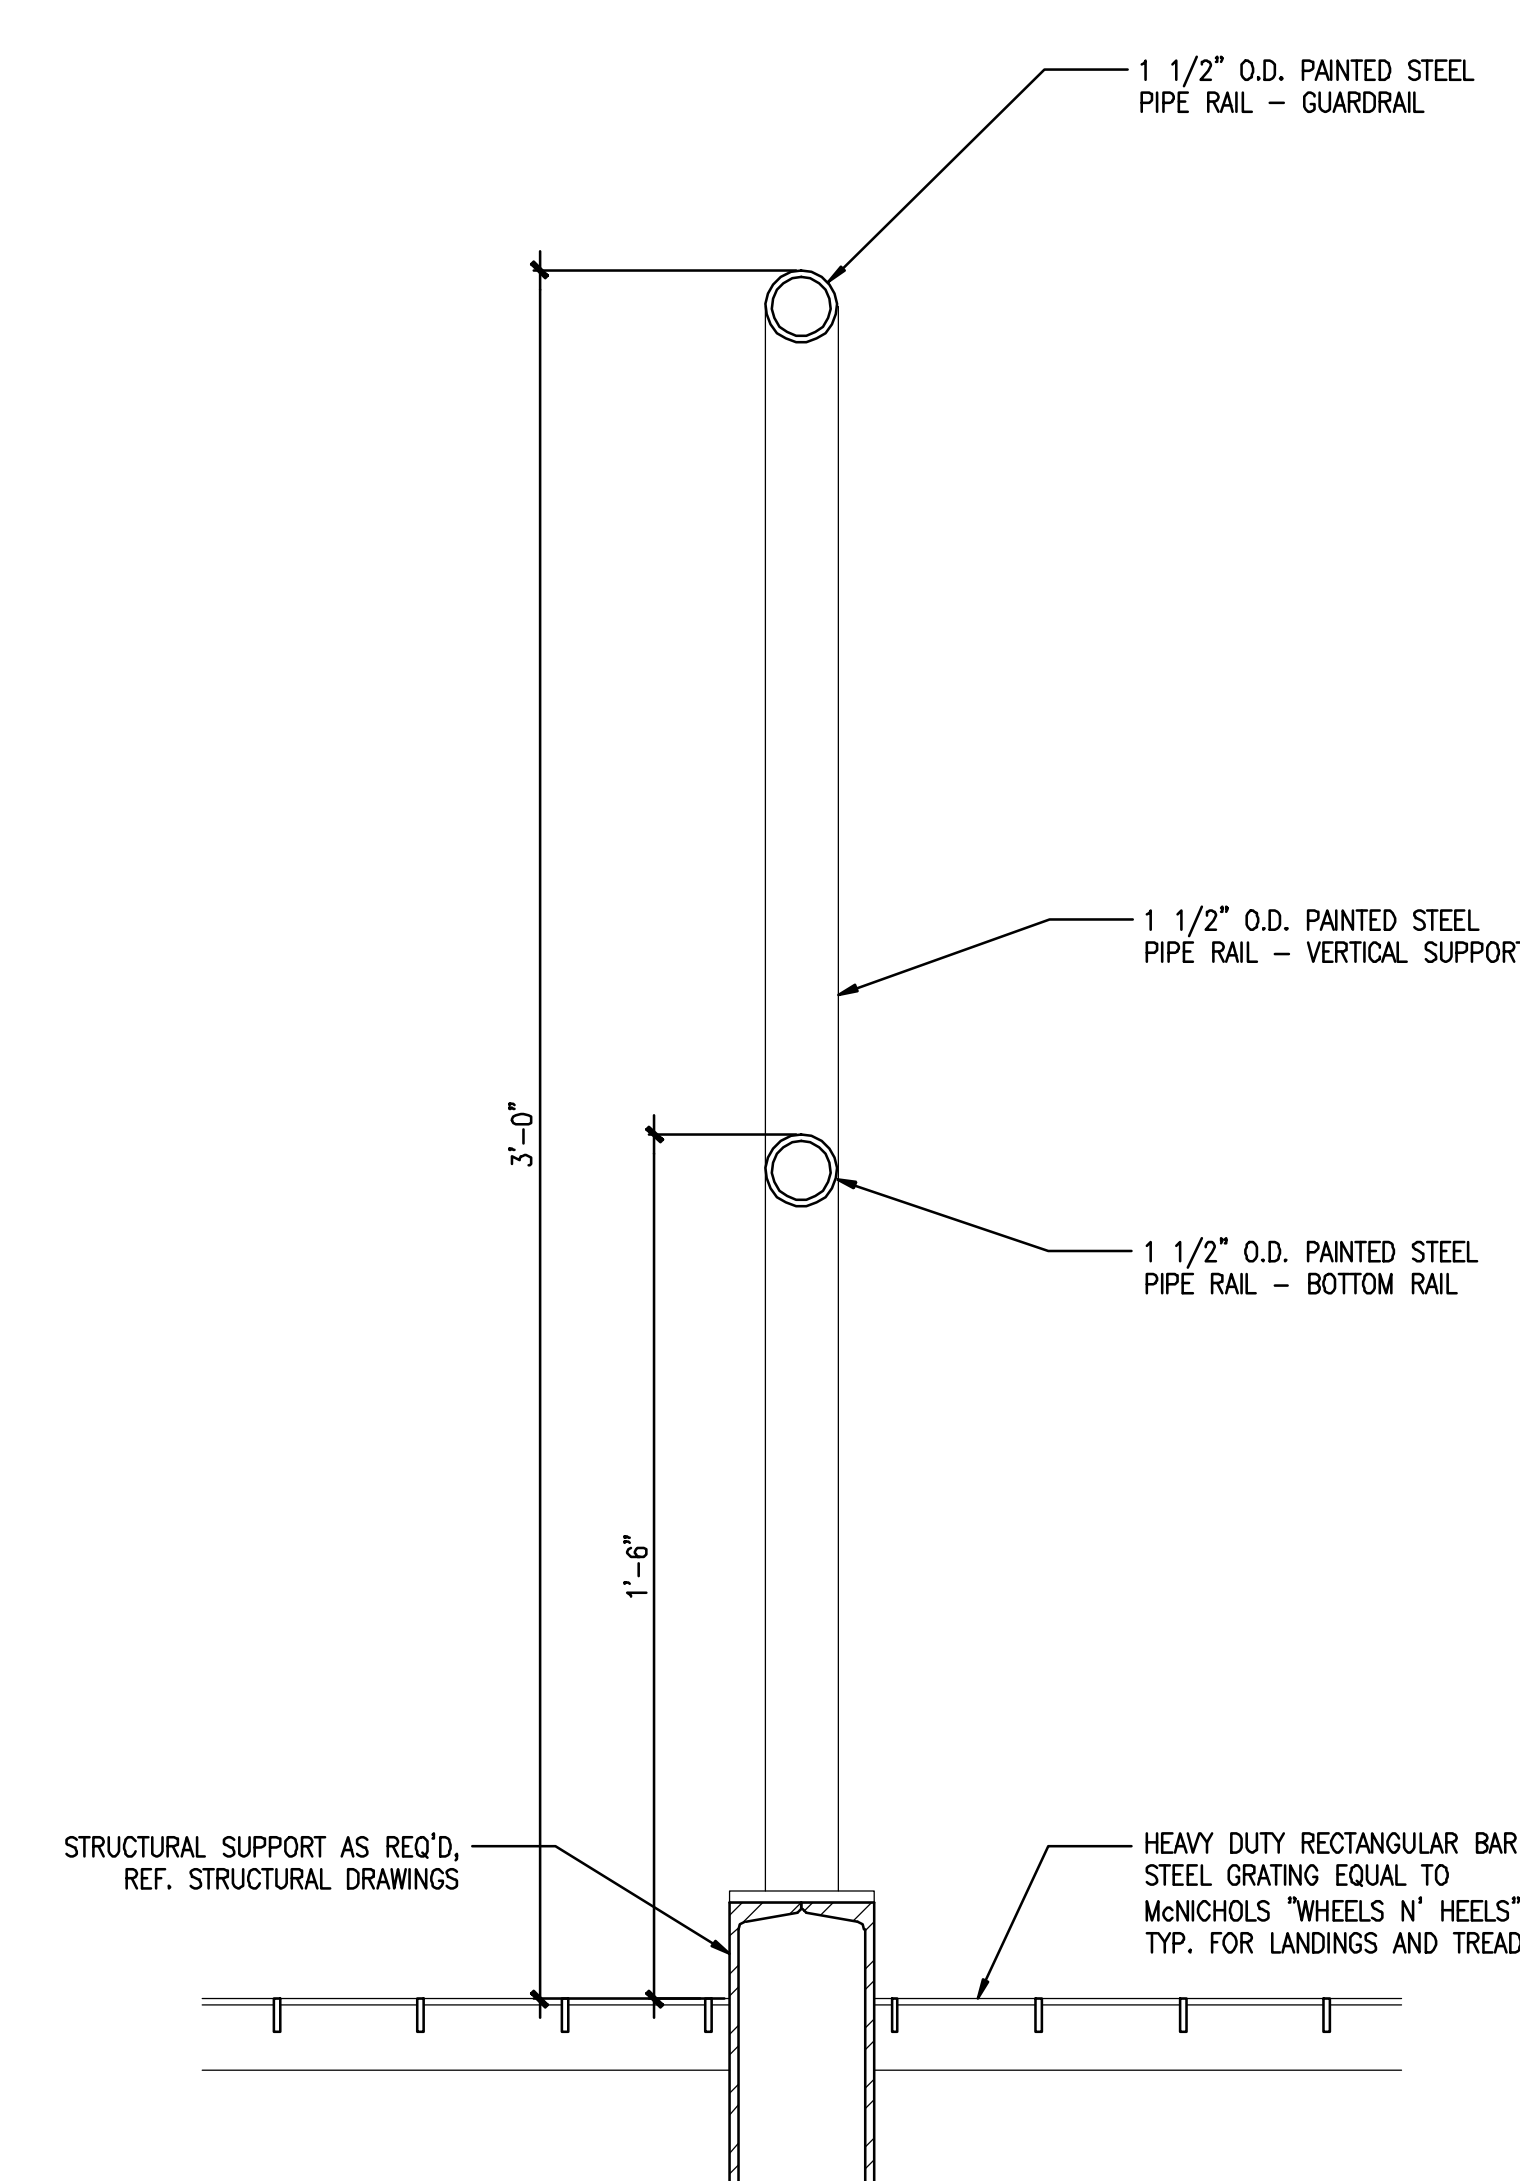

**13 TYP. DETAIL @ INNER HANDRAIL**

REFERENCED FROM:

SCALE: 3" = 1'-0"




CWS Architects

Architecture  
Space Planning  
Value Design

434 Cumberland Avenue  
Portland, ME 04101  
Phone: (207) 774-4441  
Fax: (207) 774-4016

www.CWSArch.com

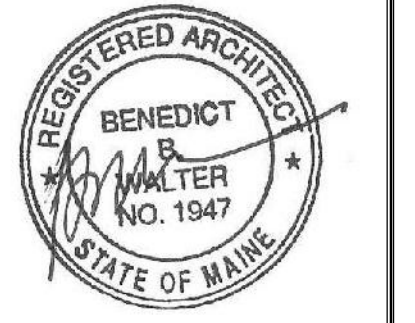

Owner:  
**SOUTHERN MAINE STUDENT HOUSING LLC**  
247 COMMERCIAL STREET  
ROCKPORT, MAINE 04856  
TEL: (207) 236-4067

Contractor:  
**PIZZAGALLI CONSTRUCTION**  
131 PRESUMPSCOT STREET  
PORTLAND, ME, 04103  
TEL: (207) 874-2323  
FAX: (207) 874-2727


**BAYSIDE VILLAGE - A STUDENT HOUSING COMPLEX**

132 MARGINAL WAY  
PORTLAND, MAINE

Project No: 2006-432-BVP

Drawing Title:  
**COURT YARD STAIR SECTION AND DETAILS**

Scale: AS NOTED  
Date: SEPTEMBER 14, 2007

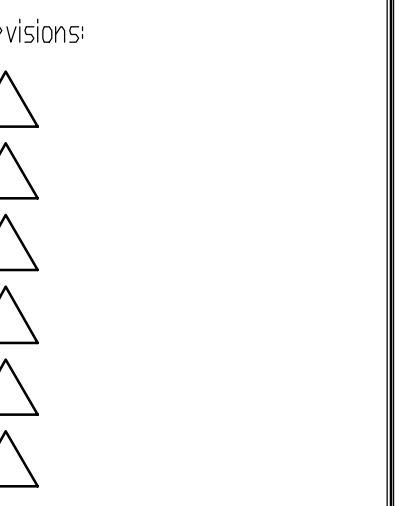

Drawing Number:

**A4.43**