



CWS Architects

Architecture  
Space Planning  
Value Design

434 Cumberland Avenue  
Portland, ME 04101  
Phone: (207) 774-4441  
Fax: (207) 774-4016

www.CWSarch.com



Owner:  
**SOUTHERN MAINE STUDENT HOUSING LLC**  
247 COMMERCIAL STREET  
ROCKPORT, MAINE 04856  
TEL: (207) 236-4067

Contractor:  
**PIZZAGALLI CONSTRUCTION**  
131 PRESUMPSCOT STREET  
PORTLAND, ME 04103  
TEL: (207) 874-2323  
FAX: (207) 874-2727

**BAYSIDE VILLAGE - A STUDENT HOUSING COMPLEX**

132 MARGINAL WAY  
PORTLAND, MAINE

Project No: 2006-432.BVP

Drawing Title:  
**MISC DETAILS**



Scale: AS NOTED  
Date: SEPTEMBER 14, 2007

Revisions:



Drawing Number:

**A7.01**

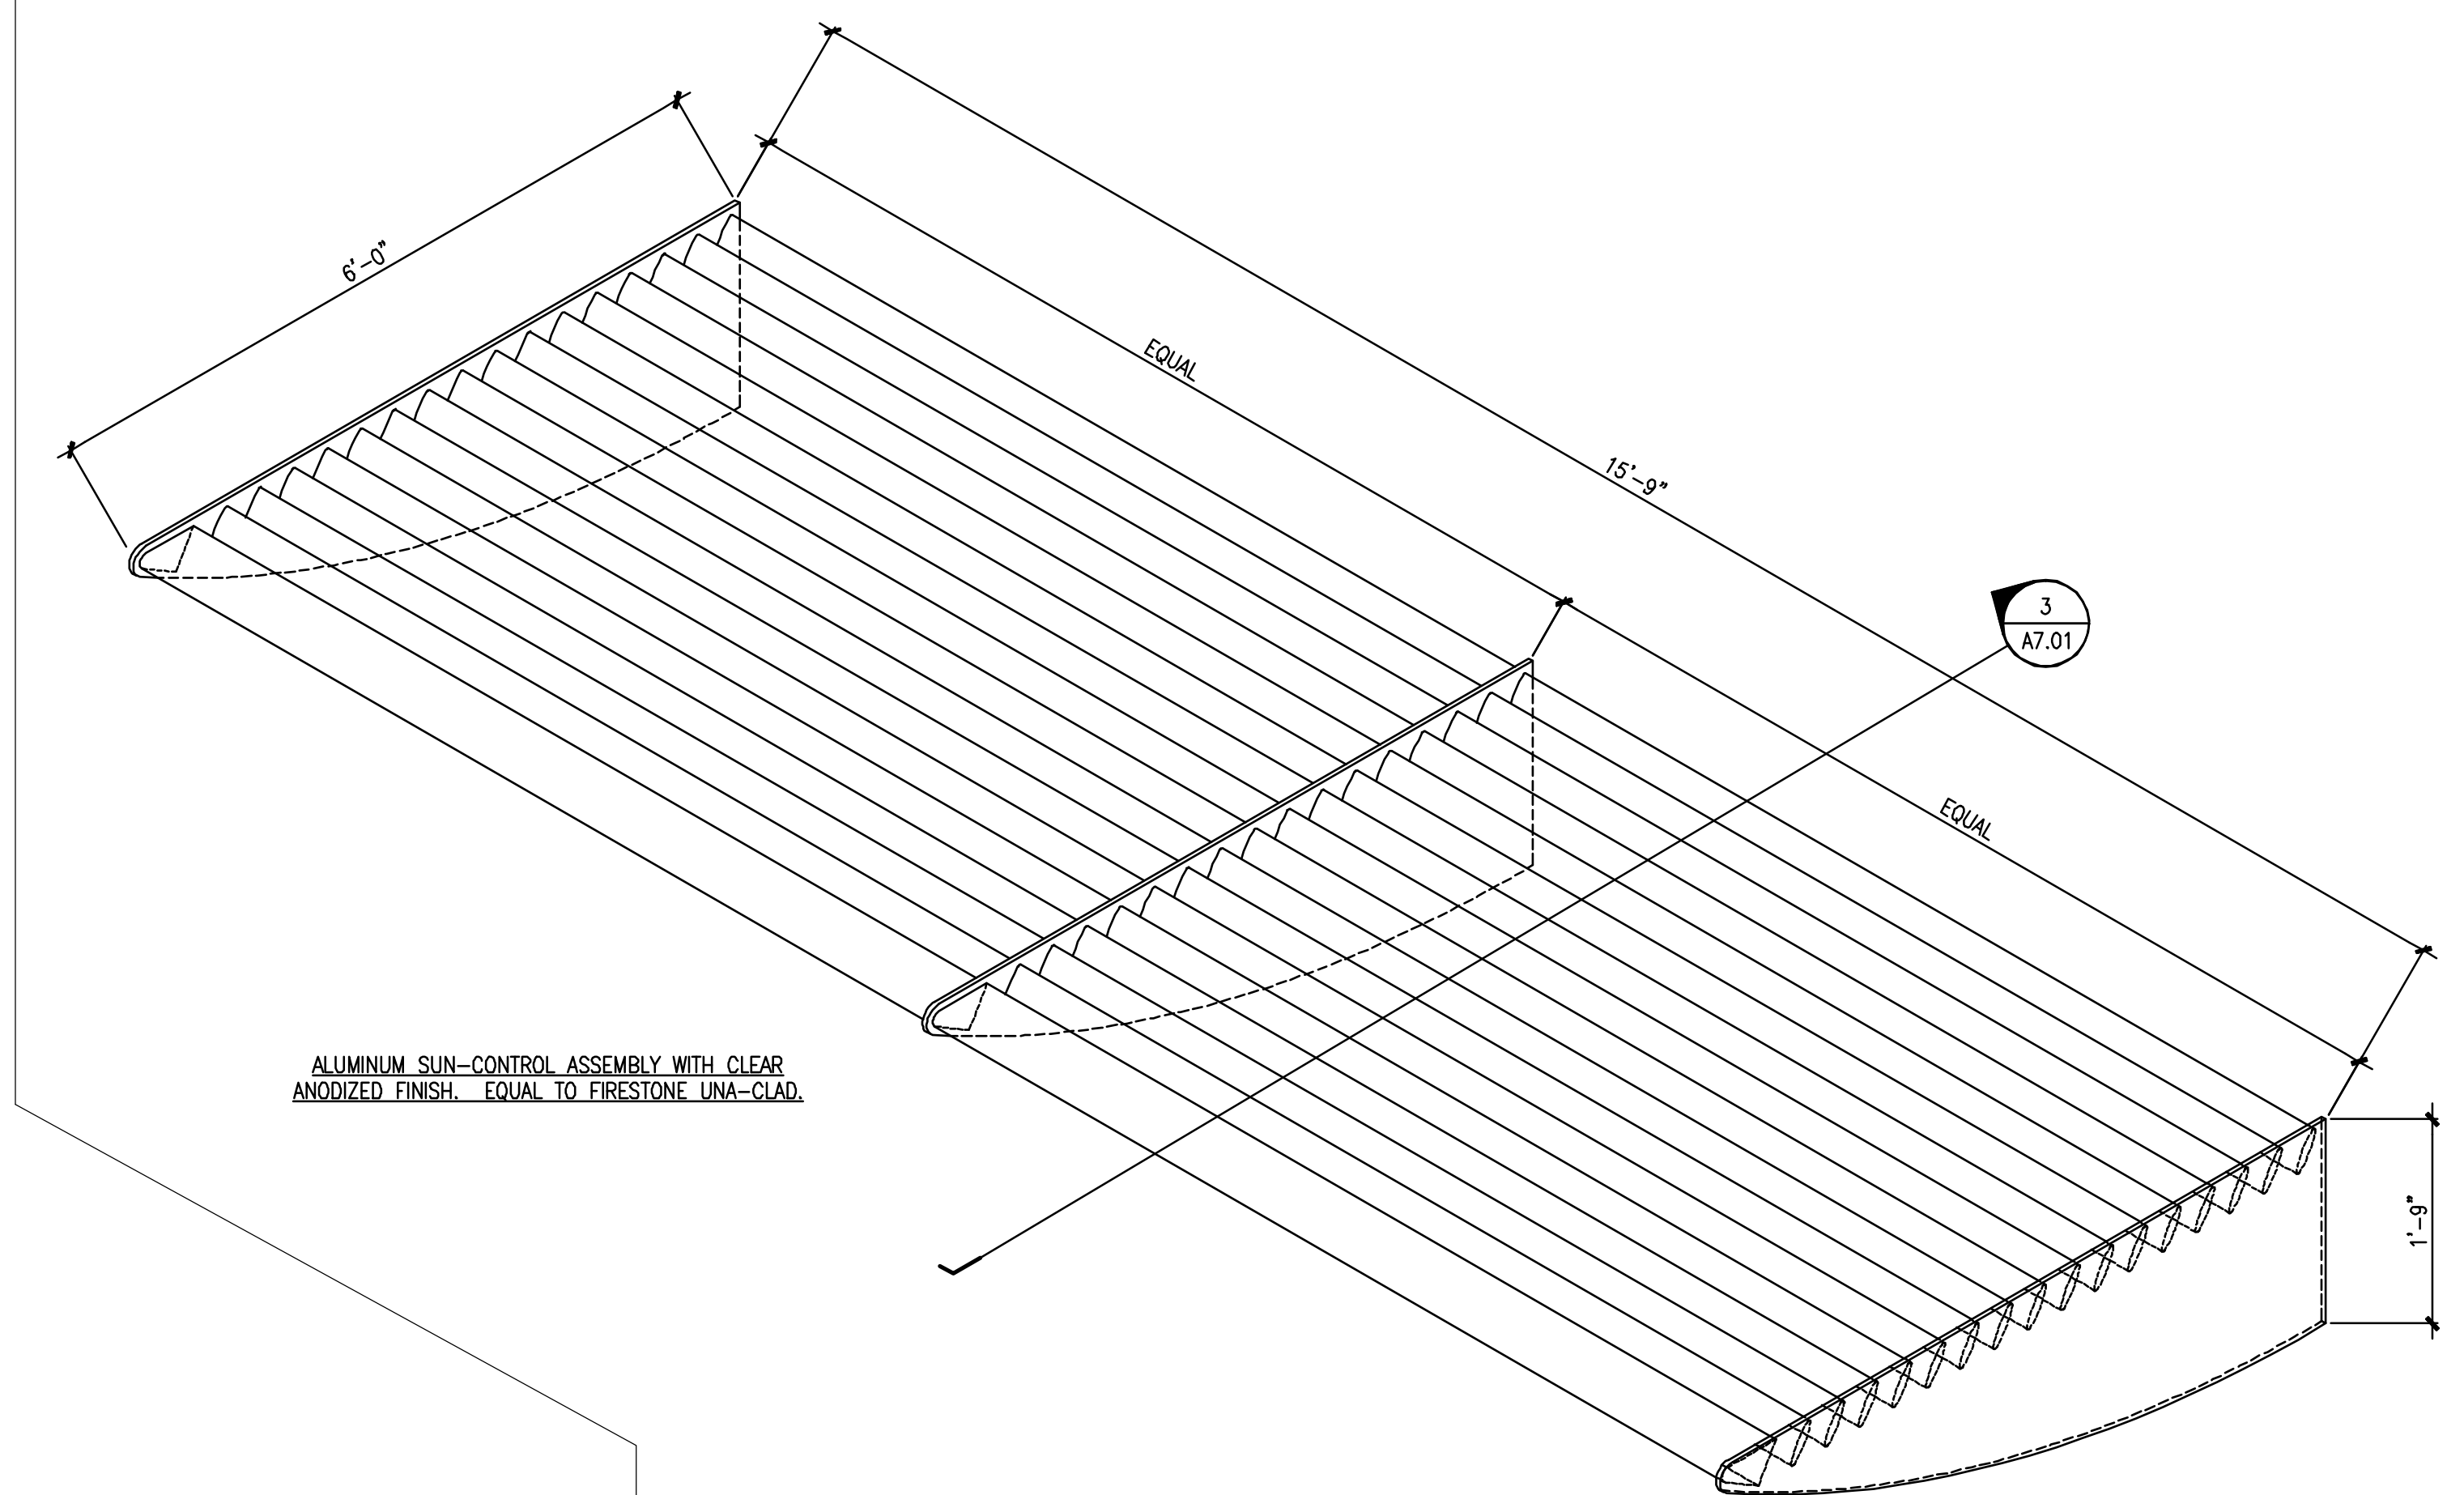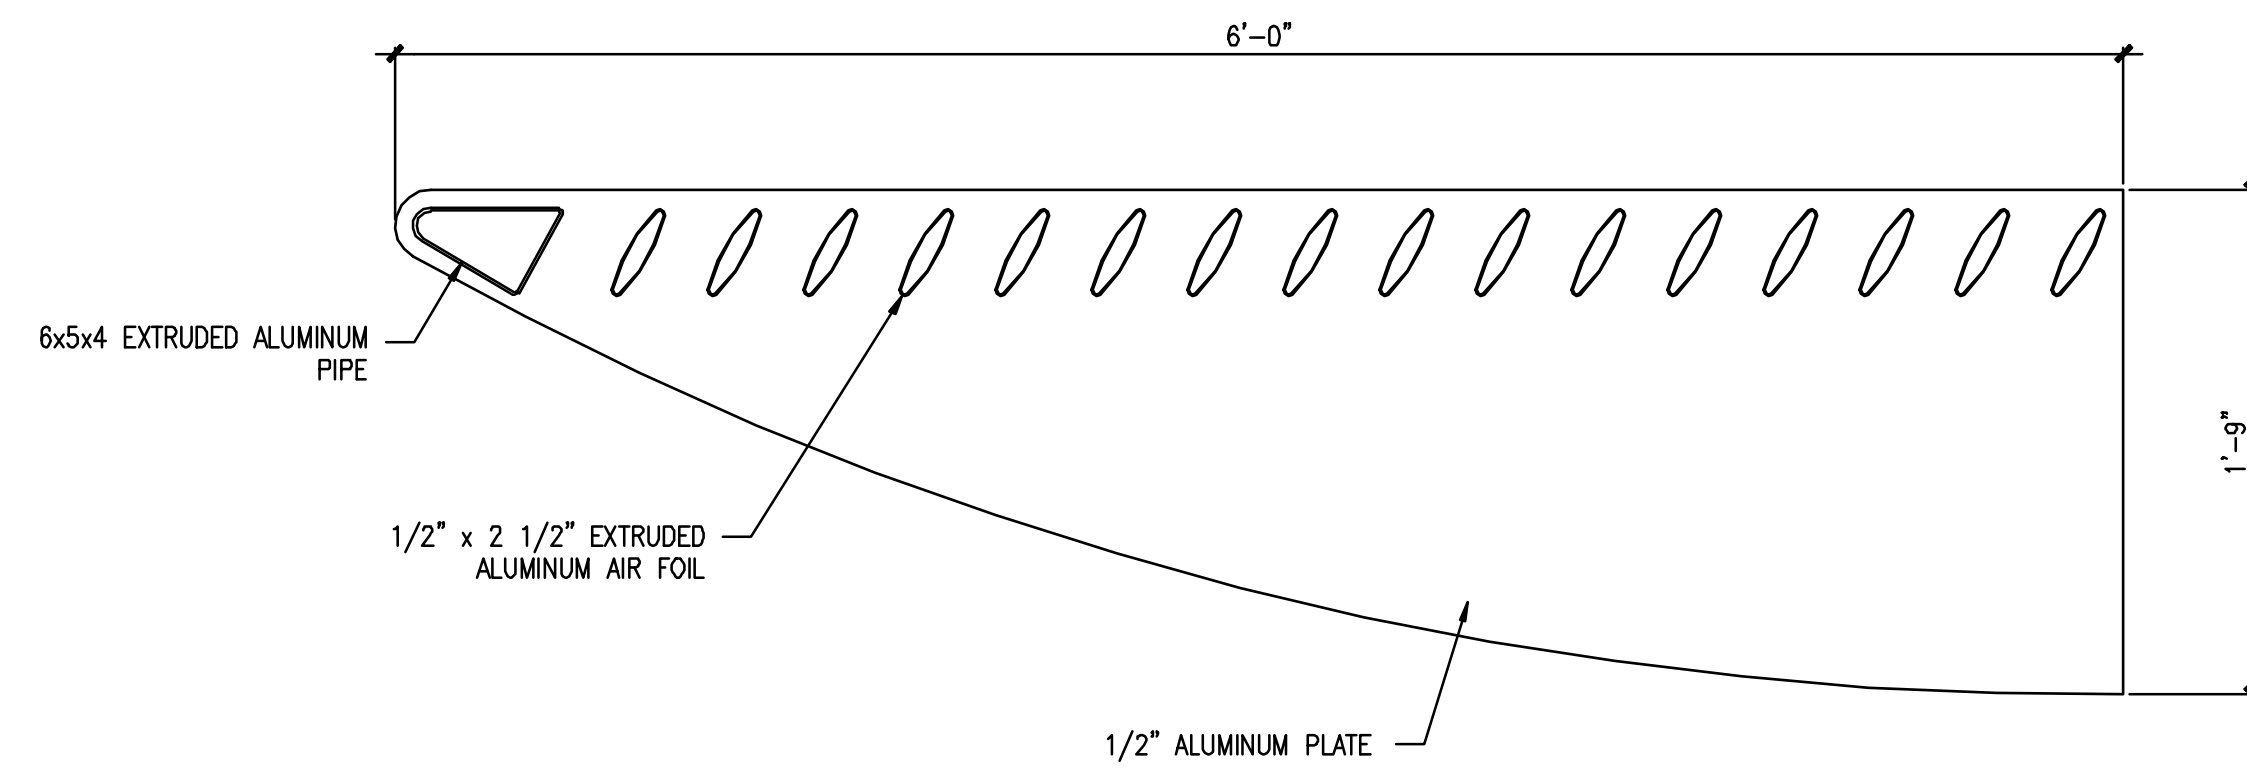

ALUMINUM SUN-CONTROL ASSEMBLY WITH CLEAR ANODIZED FINISH. EQUAL TO FIRESTONE UNA-CLAD.

**1** DETAIL @ REFERENCED FROM: SCALE: **2** DETAIL @ REFERENCED FROM: SCALE: **3** SECTION @ 72" SUN-CONTROL DEVICE. REFERENCED FROM: SCALE: 1/2" = 1'-0"

**9** DETAIL @ REFERENCED FROM: SCALE: **10** DETAIL @ REFERENCED FROM: SCALE: **12** ENLARGED ISOMETRIC OF 72" PROJECTION SUN-CONTROL DEVICE. REFERENCED FROM: SCALE: 3/4" = 1'-0"