




CWS Architects

Architecture  
Space Planning  
Value Design

434 Cumberland Avenue  
Portland, ME 04101  
Phone: (207) 774-4441  
Fax: (207) 774-4016

www.CWSArch.com

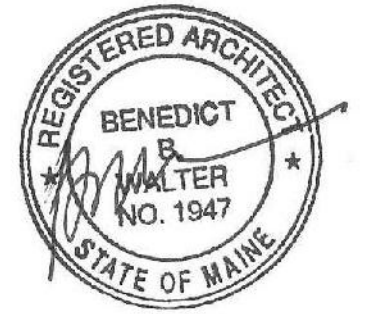

Owner:  
**SOUTHERN MAINE STUDENT HOUSING LLC**  
247 COMMERCIAL STREET  
ROCKPORT, MAINE 04856  
TEL: (207) 236-4067

Contractor:  
**PIZZAGALLI CONSTRUCTION**  
131 PRESUMPSCOT STREET  
PORTLAND, ME 04103  
TEL: (207) 874-2323  
FAX: (207) 874-2727

**BAYSIDE VILLAGE - A STUDENT HOUSING COMPLEX**

132 MARGINAL WAY  
PORTLAND, MAINE

Project No: 2006-432/BVP

Drawing Title:  
**GARAGE SCREEN ELEVATIONS & MISC DETAILS**


Scale: AS NOTED  
Date: SEPTEMBER 14, 2007

Revisions:




Drawing Number:

**A8.31**

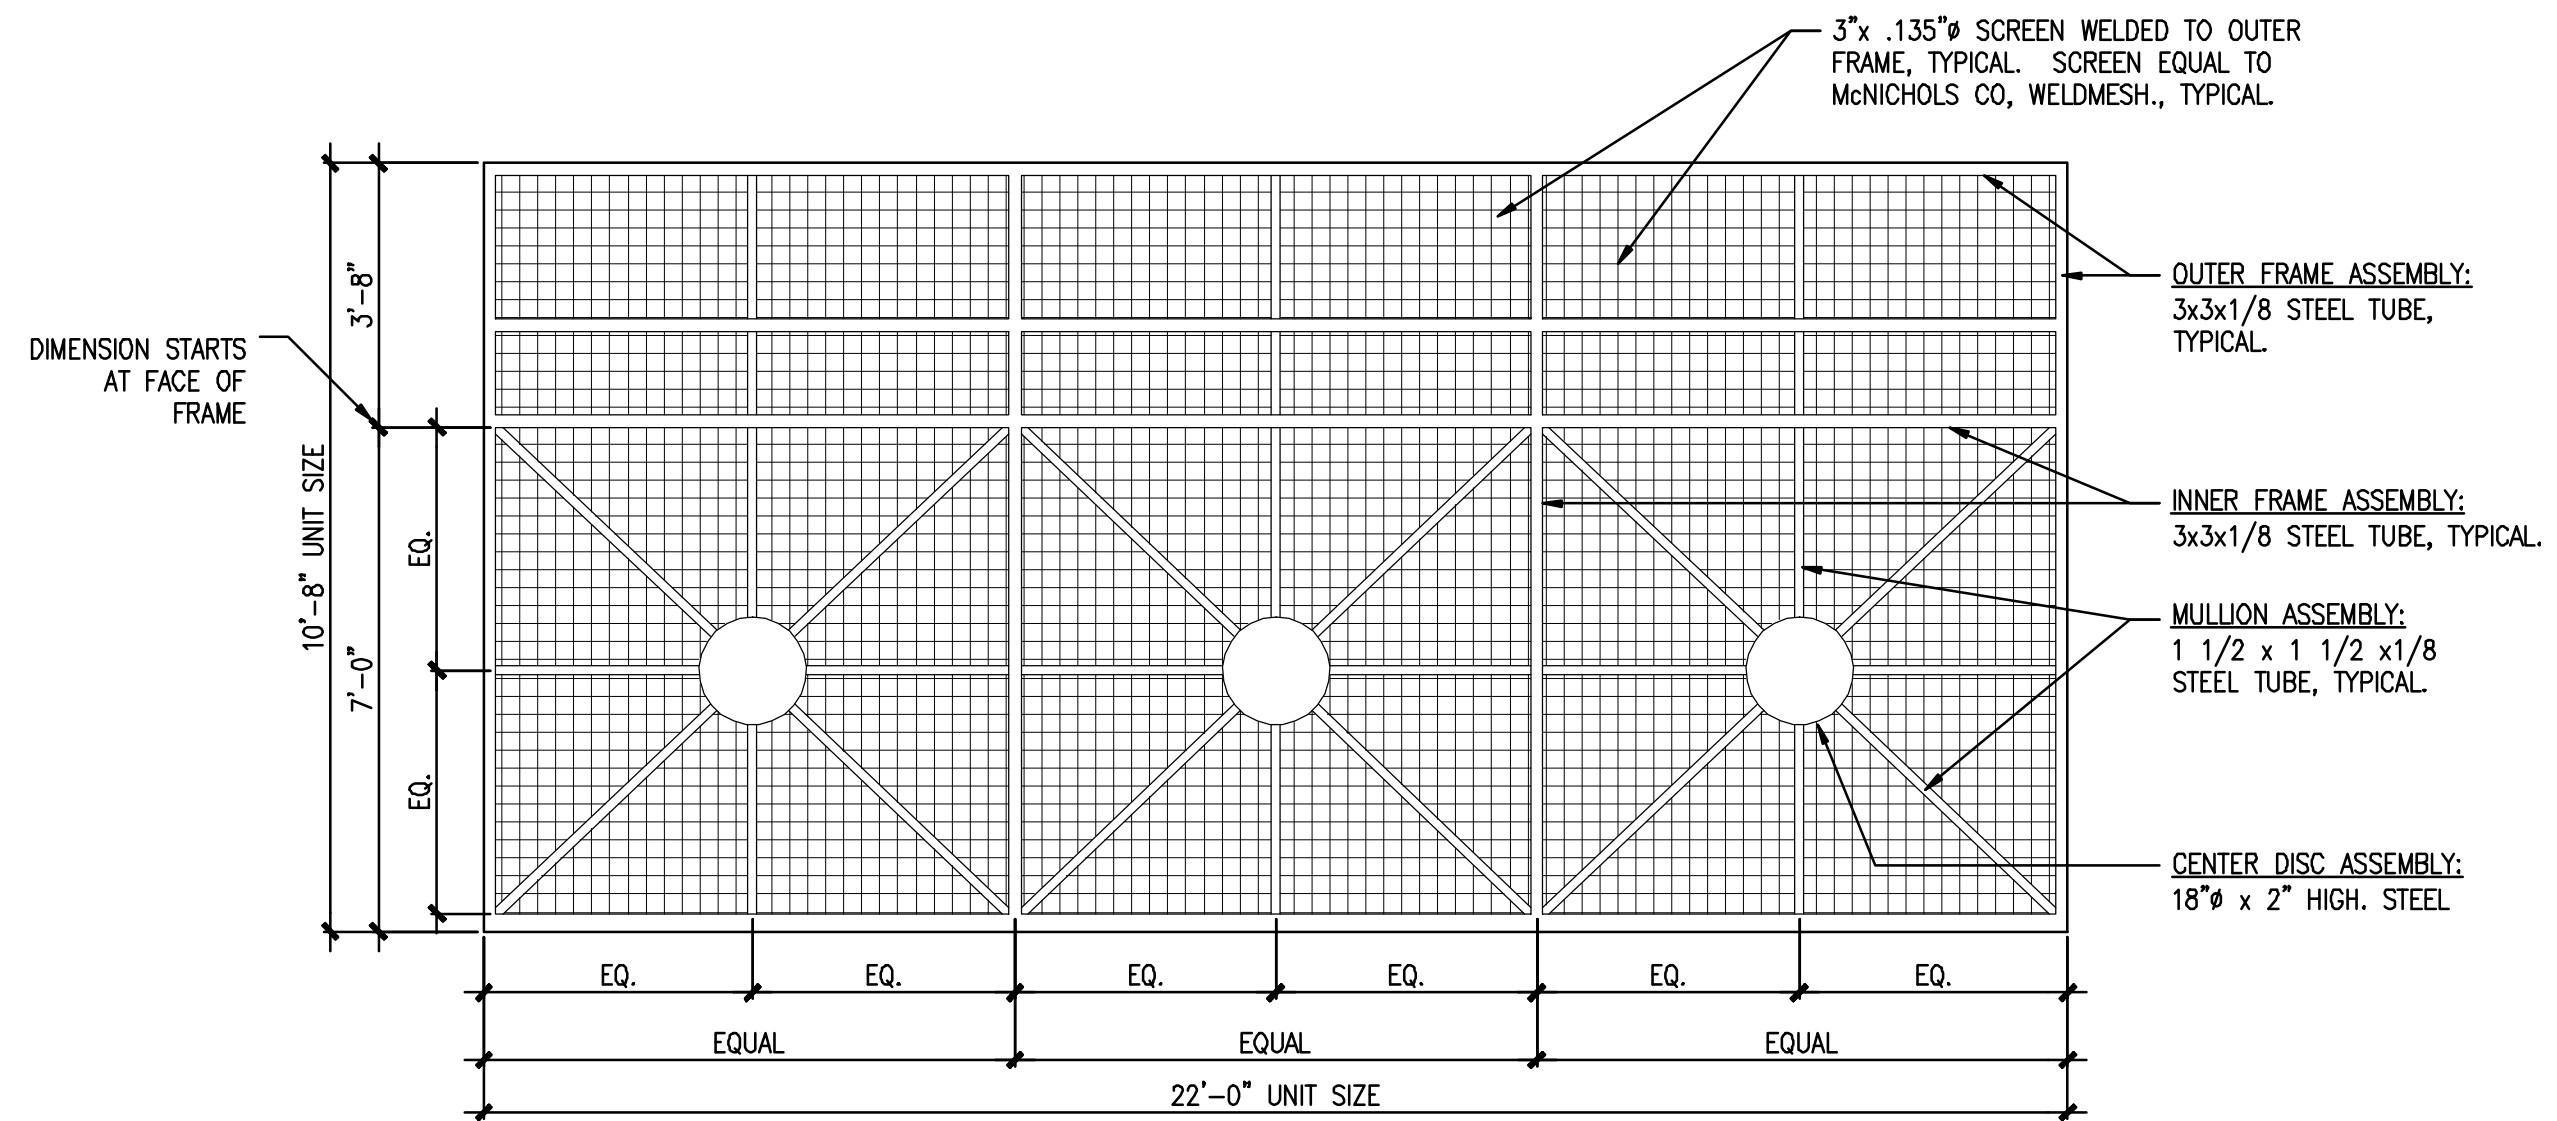

Z  
GARAGE VENTILATION SCREEN.  
PAINTED STEEL WELDED ASSEMBLY

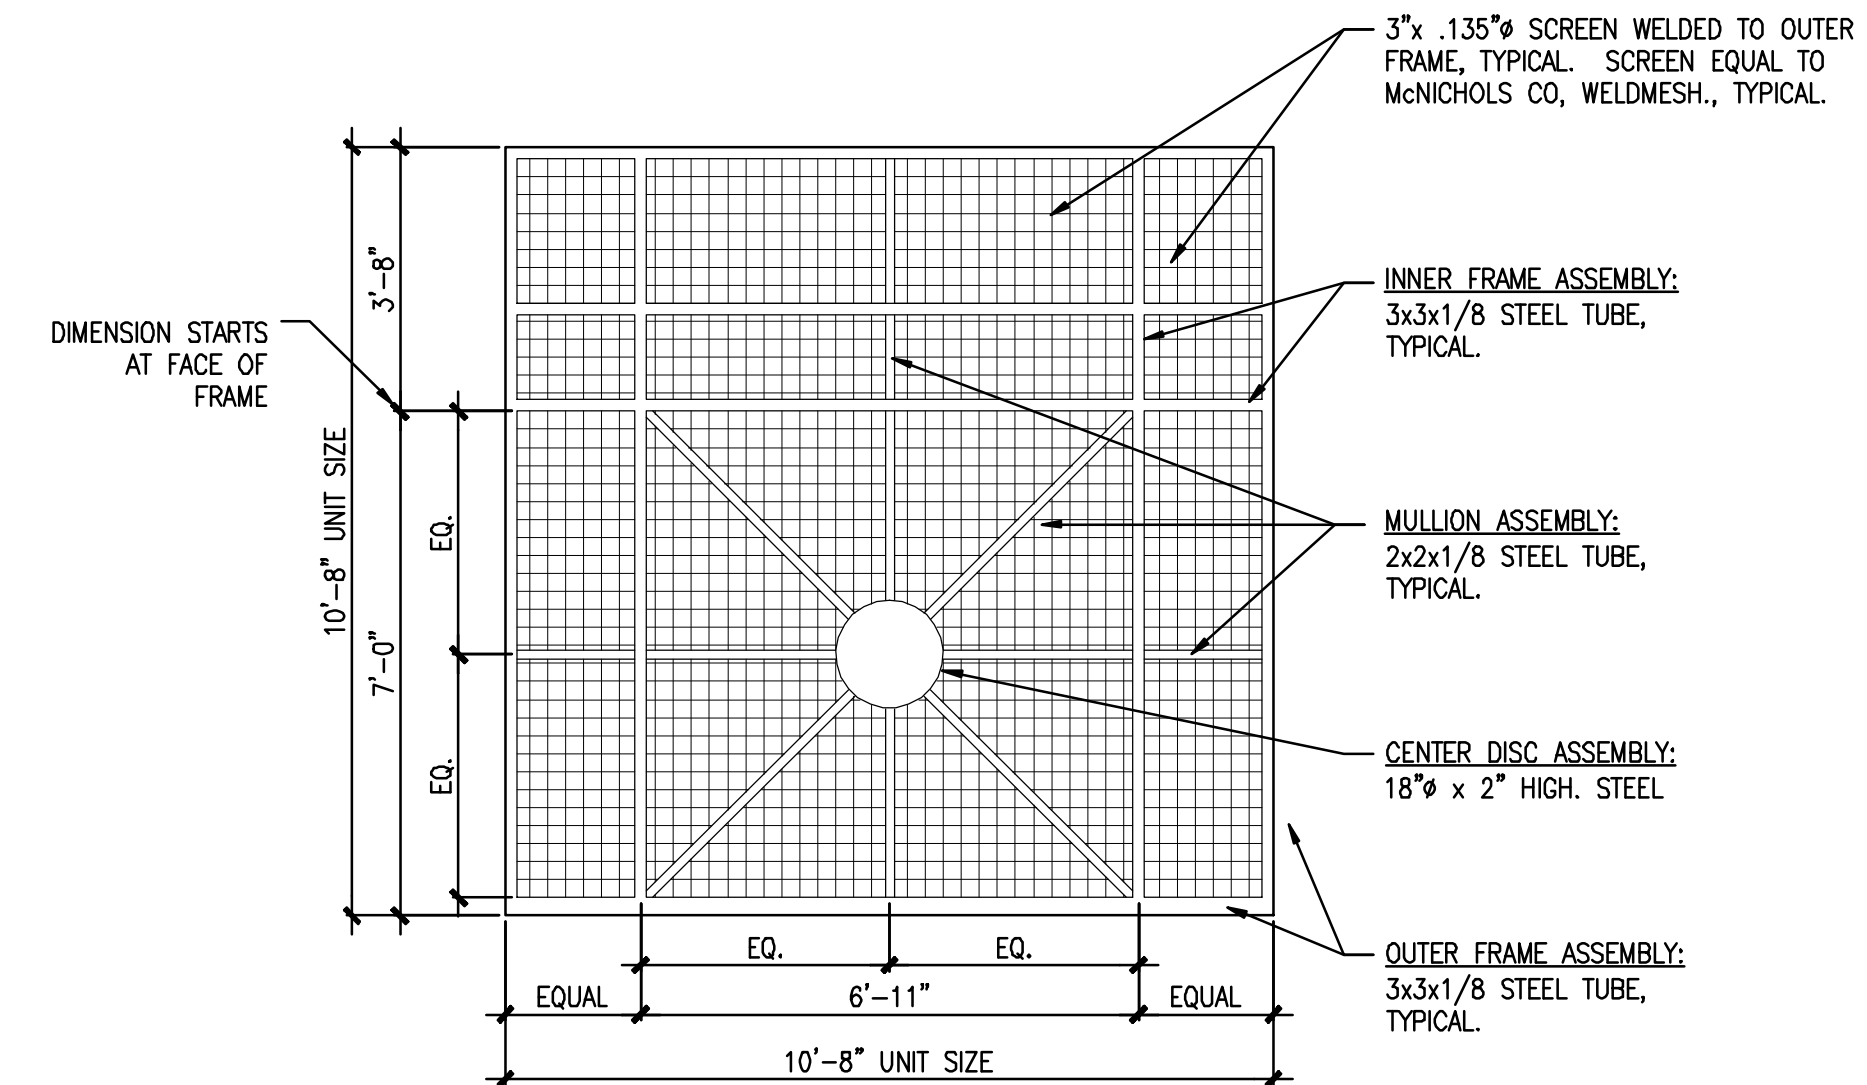


X  
GARAGE VENTILATION SCREEN.  
PAINTED STEEL WELDED ASSEMBLY


- NOTES:
1. WELDMENT ASSEMBLY SHALL BE SQUARE IN ANY DIRECTION WITH 1/16". ASSEMBLY SHALL BE FLAT 1/8" IN ANY DIRECTION.
  2. WELDMENT ASSEMBLY SHALL BE FREE OF ANY IRREGULARITIES, WELD SPLATTER AND BURRS.
  3. ASSEMBLY JOINTS SHALL BE CONTINUOUSLY WELDED
  4. PROVIDE POWDER COATED FINISH AS SPECIFIED. COLOR AS SPECIFIED ON BUILDING ELEVATIONS.

**1 ELEVATIONS @ GARAGE SCREENS**


REFERENCED FROM: SCALE: 3/8" = 1'-0"

 


**5** REFERENCED FROM: SCALE: \*\*\*\*\*

 

**6** DETAIL @ REFERENCED FROM: SCALE:

 


**7** DETAIL @ REFERENCED FROM: SCALE:

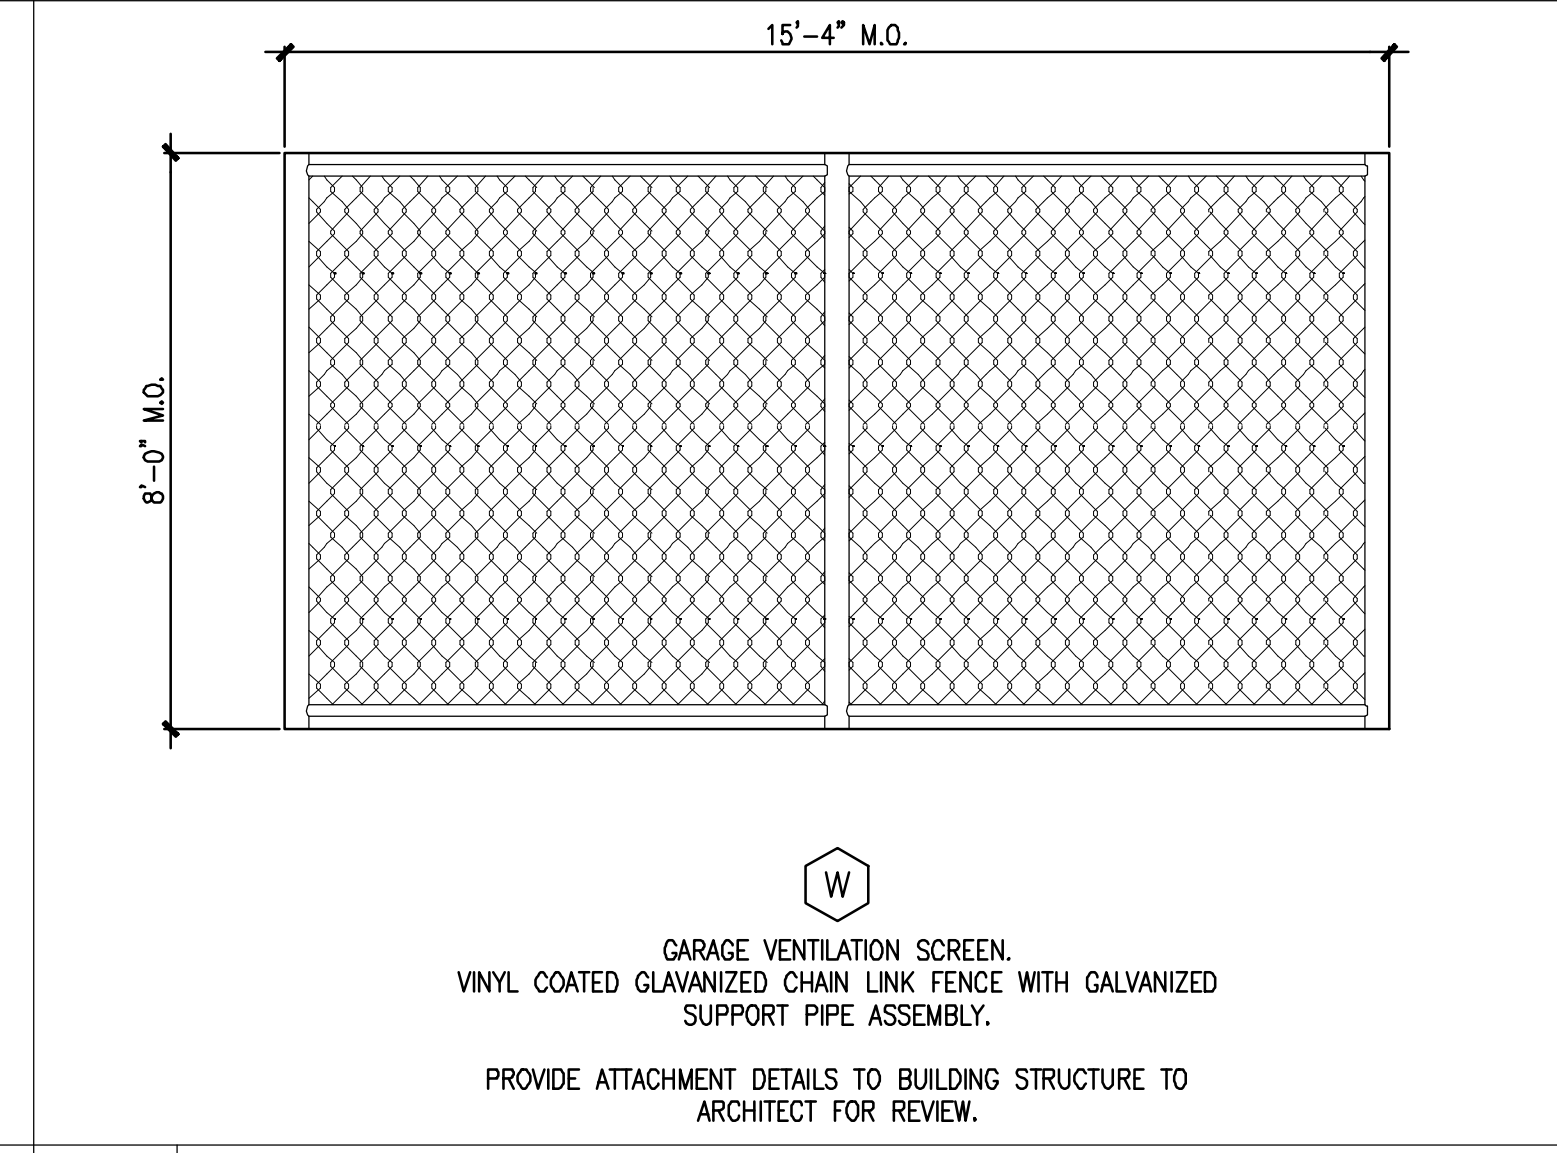


W  
GARAGE VENTILATION SCREEN.  
VINYL COATED GALVANIZED CHAIN LINK FENCE WITH GALVANIZED SUPPORT PIPE ASSEMBLY.  
PROVIDE ATTACHMENT DETAILS TO BUILDING STRUCTURE TO ARCHITECT FOR REVIEW.


**8 ELEVATIONS @ GARAGE SCREENS**  
REFERENCED FROM: SCALE: 3/8" = 1'-0"

 

**9** REFERENCED FROM: SCALE: \*\*\*\*\*

 

**10** DETAIL @ REFERENCED FROM: SCALE:

 

**11** DETAIL @ REFERENCED FROM: SCALE:



**12** DETAIL @ REFERENCED FROM: SCALE: