



MATCH LINE
SEE DWG M5.4

MATCH LINE
SEE DWG M5.1

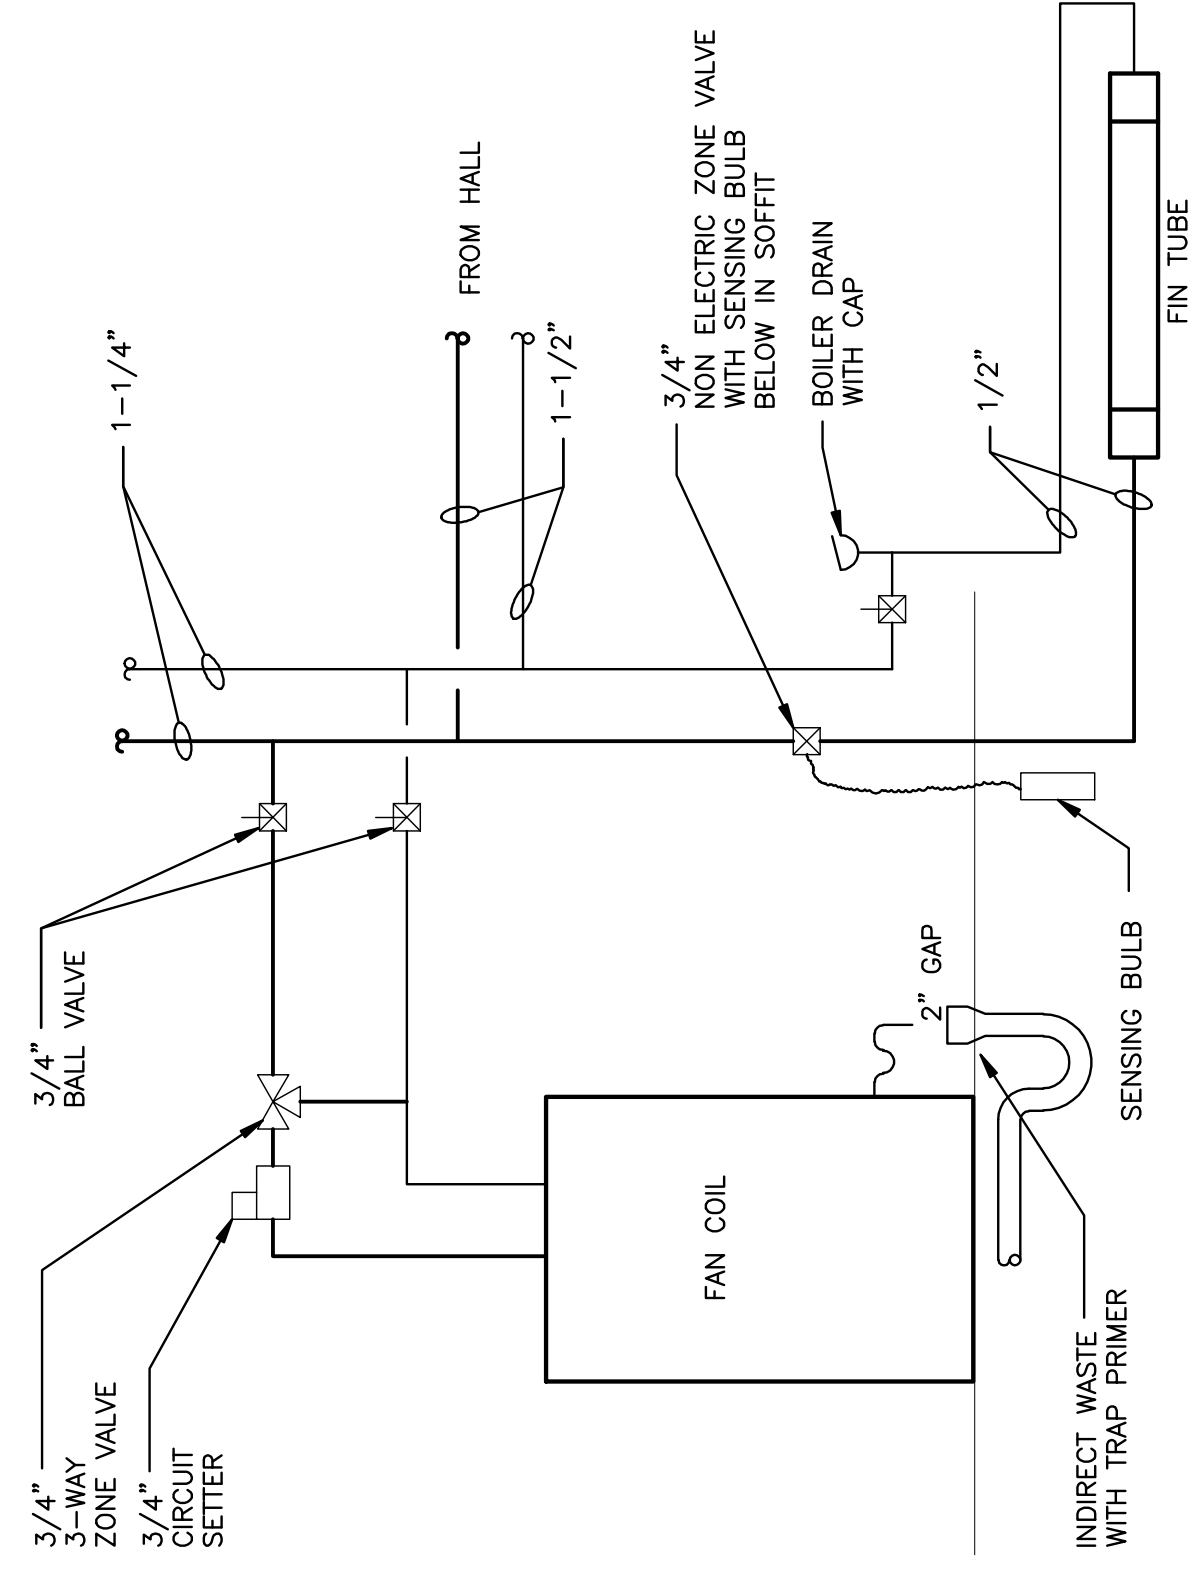

TYPICAL 1st FLOOR
FAN COIL PIPING

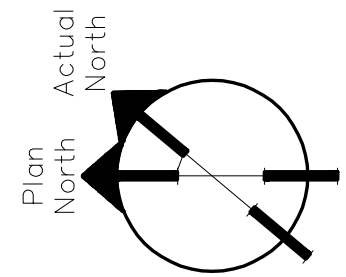

REV.	DESCRIPTION	DATE
0	100% CD	08-31-07

DESIGN/BUILD/MAINTAIN
THAYER CORPORATION
 1400 Hotel Road
 Auburn, Maine 04293
 Tel: (207)782-4497 Fax: (207)782-1064

PROJECT:
 BAYSIDE VILLAGE
 - A STUDENT
 HOUSING COMPLEX
 100 MARGINAL WAY
 PORTLAND, MAINE

SHEET TITLE:
**FIRST FLOOR
 MECHANICAL PIPING**

SCALE: 1/8"=1'-0"
PROJECT MANAGER: ADK
JOB CAP/DRAWN: MAS
E' OF RECORD: DDT
THAYER CAD FILE

DATE: 08/15/2007
SHEET No. M5.3