

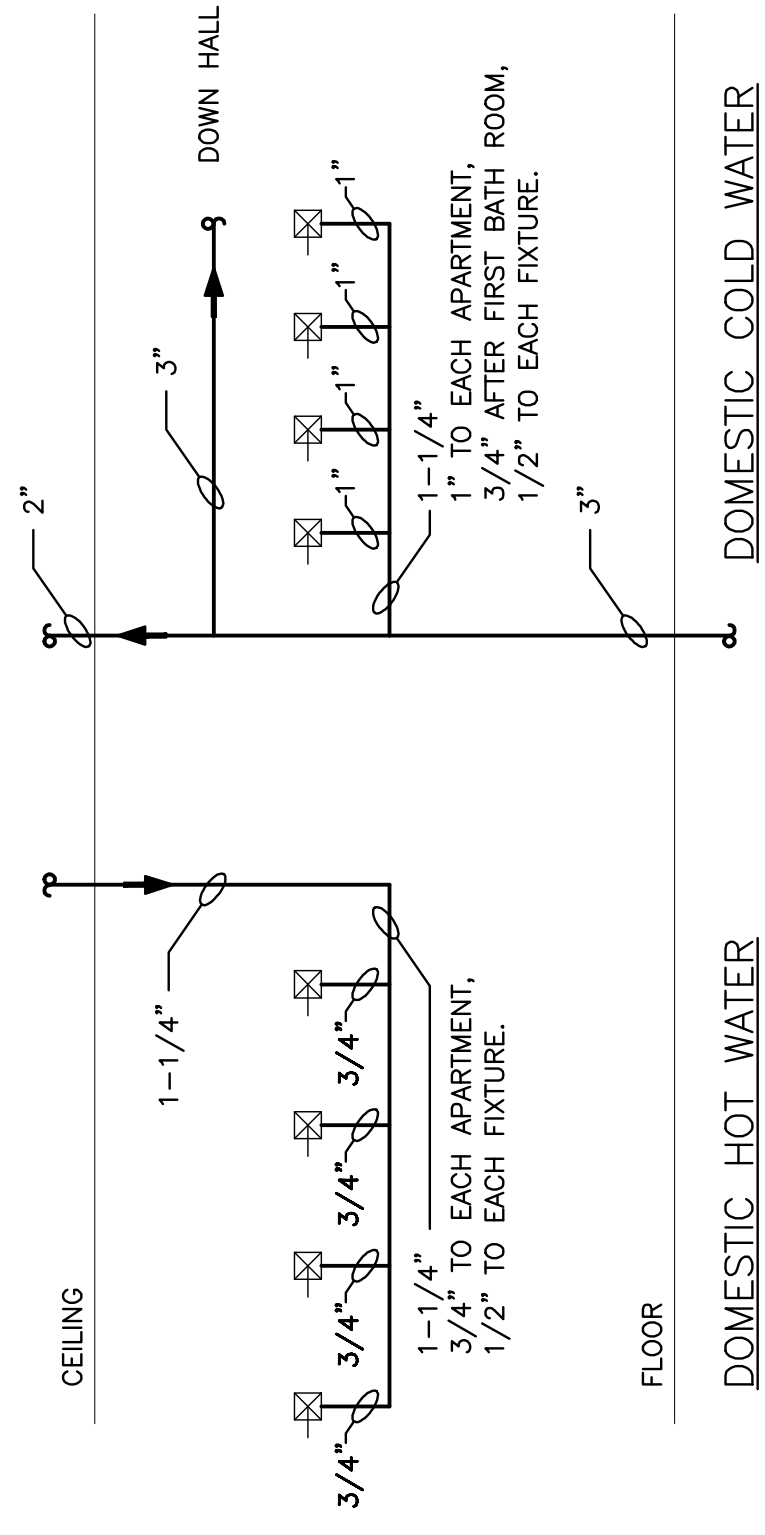


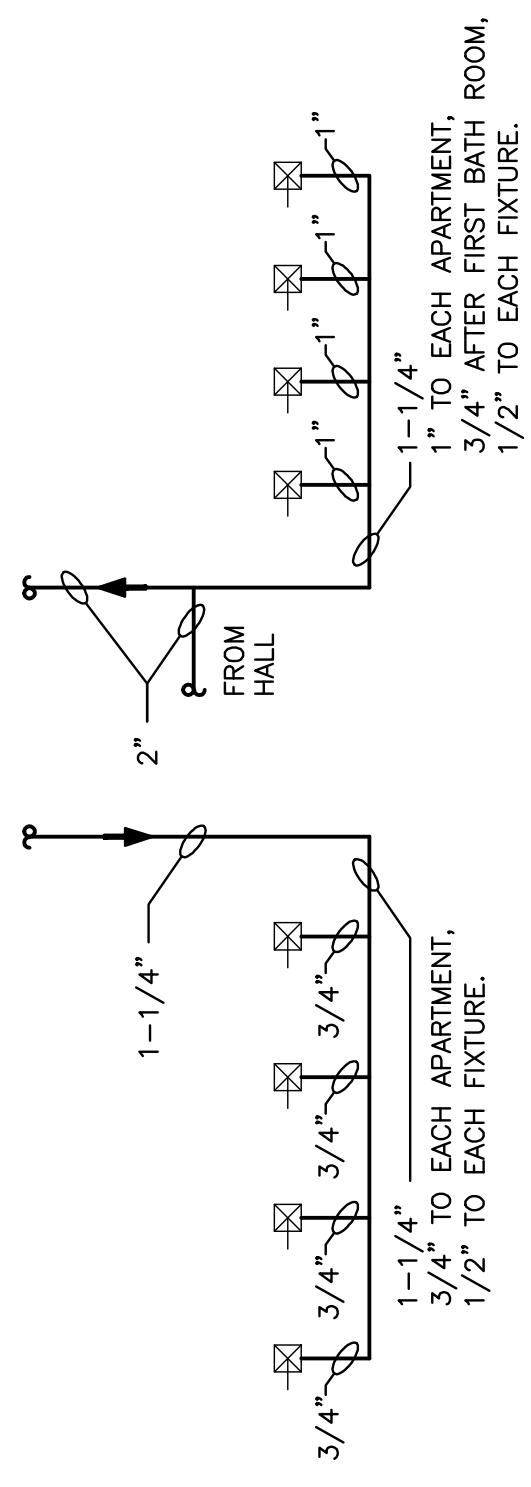

MATCH LINE

SEE DWG P-1.4

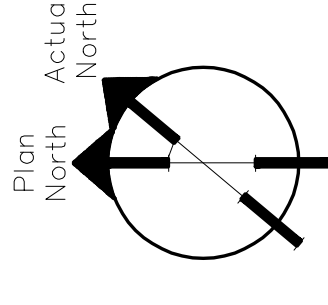

DESIGN/BUILD/MAINTAIN



1400 Hotel Road  
AUBURN, MAE 01501  
Tel: (207)782-4497 Fax: (207)782-1064

PROJECT: BAYSIDE VILLAGE  
- A STUDENT  
HOUSING COMPLEX  
100 MARGINAL WAY  
PORTLAND, MAINE

SHEET TITLE: FIRST FLOOR  
PLUMBING

SCALE: 1/8"=1'-0" DATE: 08/15/2007

PROJECT MANAGER: ADK

JOB CHP/DRAWN: MAS

E OF RECORD: DDT

THAYER CAD FILE

SHEET No.

P1.3

REV.	DESCRIPTION	DATE
0	100% CD	08-31-07