

DESIGN/BUILD/MAINTAIN





THAYER CORPORATION
1400 Hotel Road
AUBURN, MAINE 04911
Tel: (207)782-4497 Fax: (207)782-1064

PROJECT: BAYSIDE VILLAGE
- A STUDENT
HOUSING COMPLEX
100 MARGINAL WAY
PORTLAND, MAINE

SHEET TITLE: SECOND FLOOR
PLUMBING

| | | | |
|------------------|------------|-----------------|------------|
| SCALE: | 1/8"=1'-0" | DATE: | 08/15/2007 |
| PROJECT MANAGER: | ADK | JOB CAP/DRAWN: | MAS |
| E' OF RECORD: | DDT | THAYER CAD FILE | |
| SHEET No. | P2.3 | | |

| REV. | DESCRIPTION | DATE |
|------|-------------|----------|
| 0 | 100% CD | 08-31-07 |

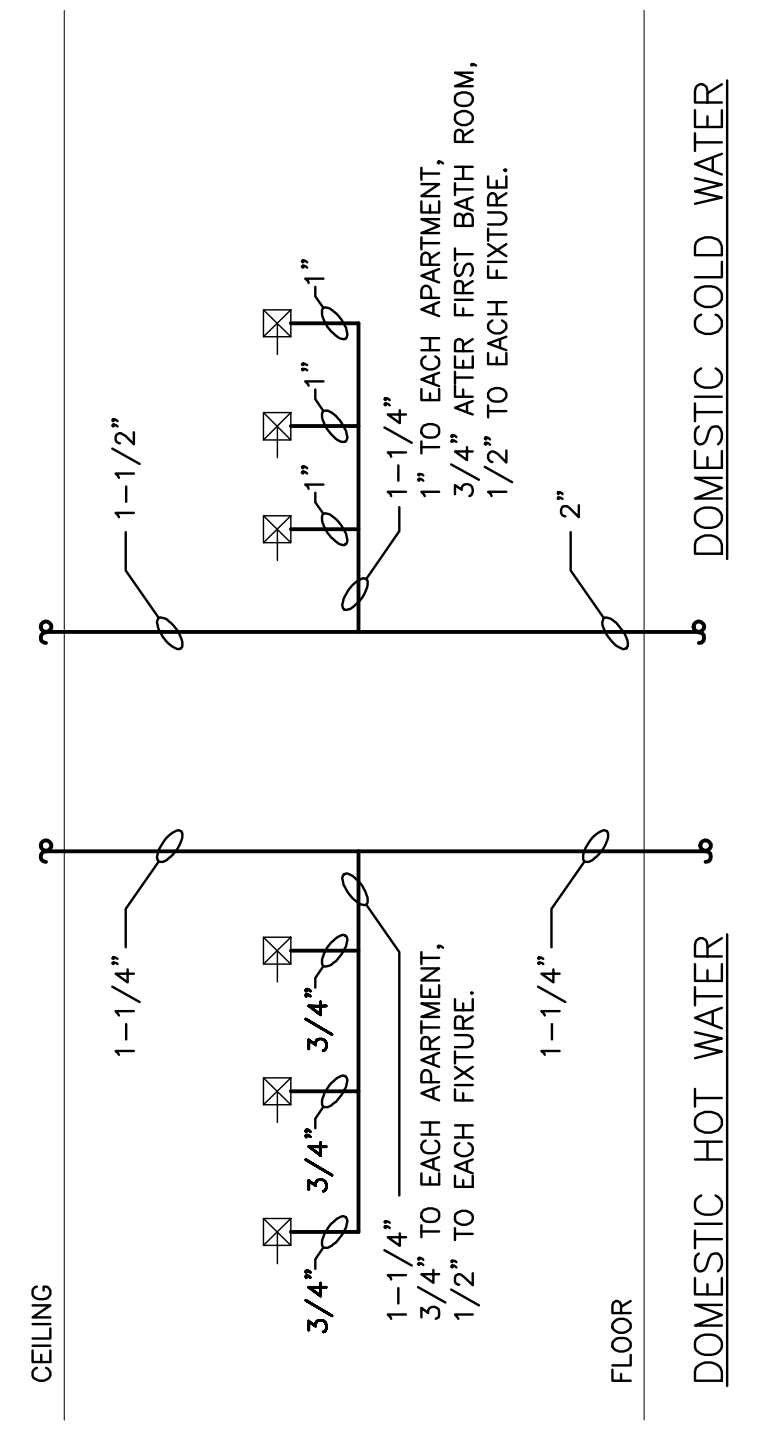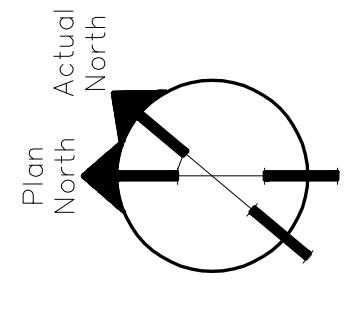

MATCH LINE
SEE DWG P-2.1

MATCH LINE
SEE DWG P-2.4