

NOTE:  
SEE DWG P-3.3  
EXHAUST AT ALL  
BATH ROOMS 50 CFM

UNIT 1  
313  
DWG A1.1

SEE DWG P-3.2  
MATCH LINE




UNIT 2  
307  
DWG A1.U2

UNIT 2  
309  
DWG A1.U2


UNIT 2  
311  
DWG A1.U2

STAIR TOWER #1  
341

MANAGER'S APARTMENT  
340

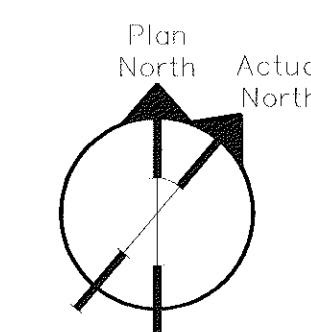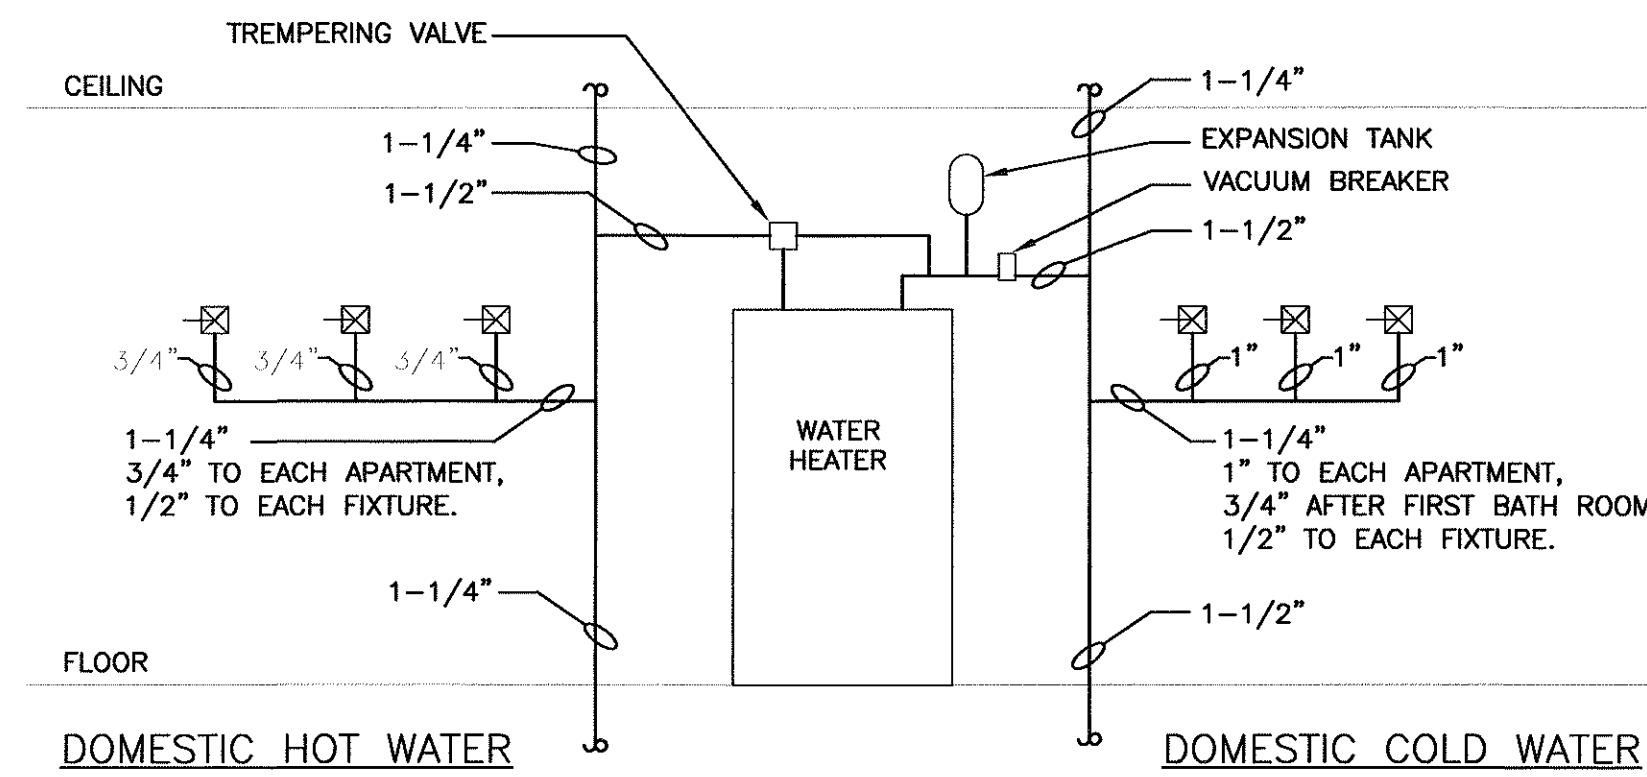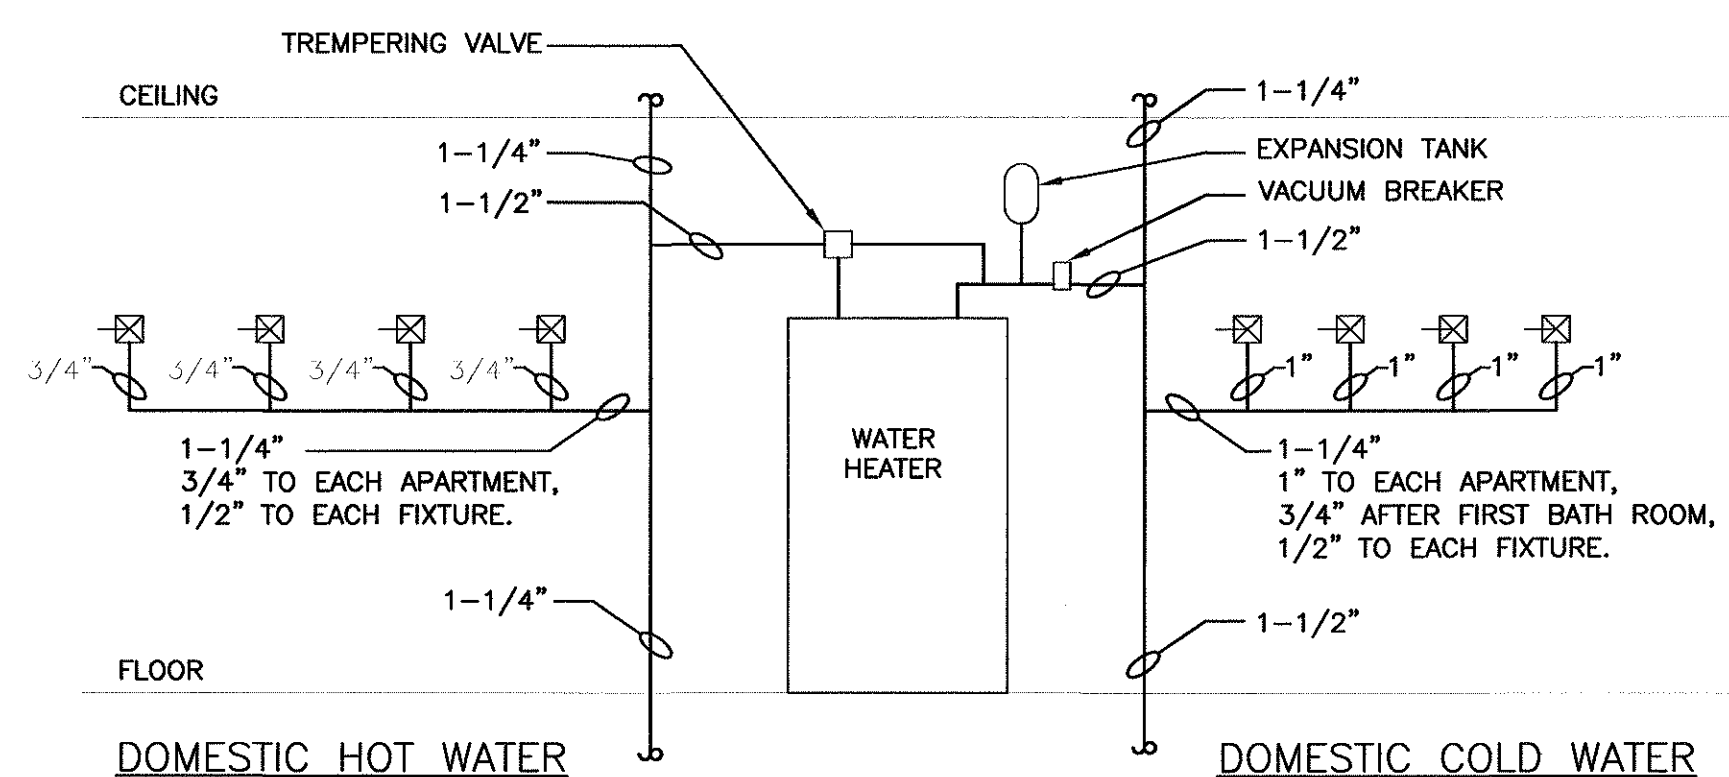

REV.	DESCRIPTION	DATE
2	ISSUED FOR CONSTRUCTION	09-14-07
1	UPDATE WATER HEATER	09-10-07
0	100% CD	08-31-07

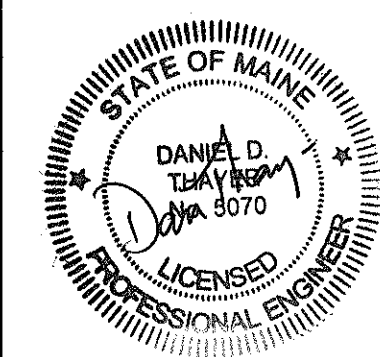

DESIGN/BUILD/MAINTAIN  
**THAYER CORPORATION**  
1400 Hotel Road  
AUBURN, MAINE 04211  
Tel. (207)782-4197 Fax (207)782-1064

PROJECT: BAYSIDE VILLAGE  
- A STUDENT HOUSING COMPLEX  
120 MARGINAL WAY  
PORTLAND, MAINE

SHEET TITLE: **THIRD FLOOR PLUMBING**

SCALE: 1/8"=1'-0" DATE: 08/15/2007

PROJECT MANAGER: ADK  
JOB CAP/DRAWN: MAS  
E OF RECORD: DDT  
THAYER CAD FILE

SHEET No. **P3.4**