
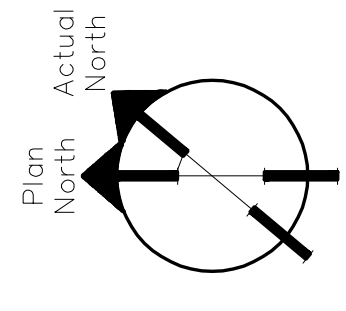
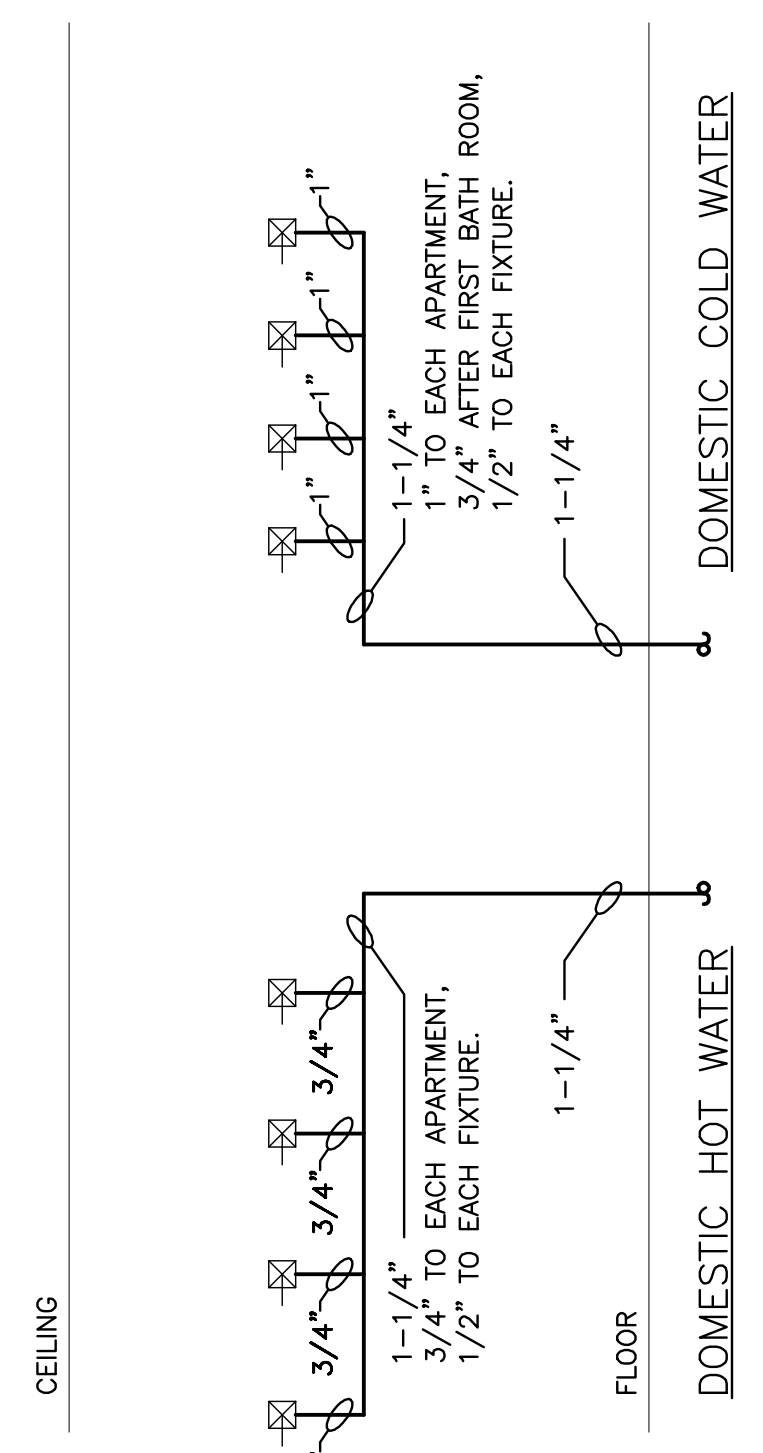


SEE DWG P-4.3
MATCH LINE

SEE DWG P-4.2
MATCH LINE

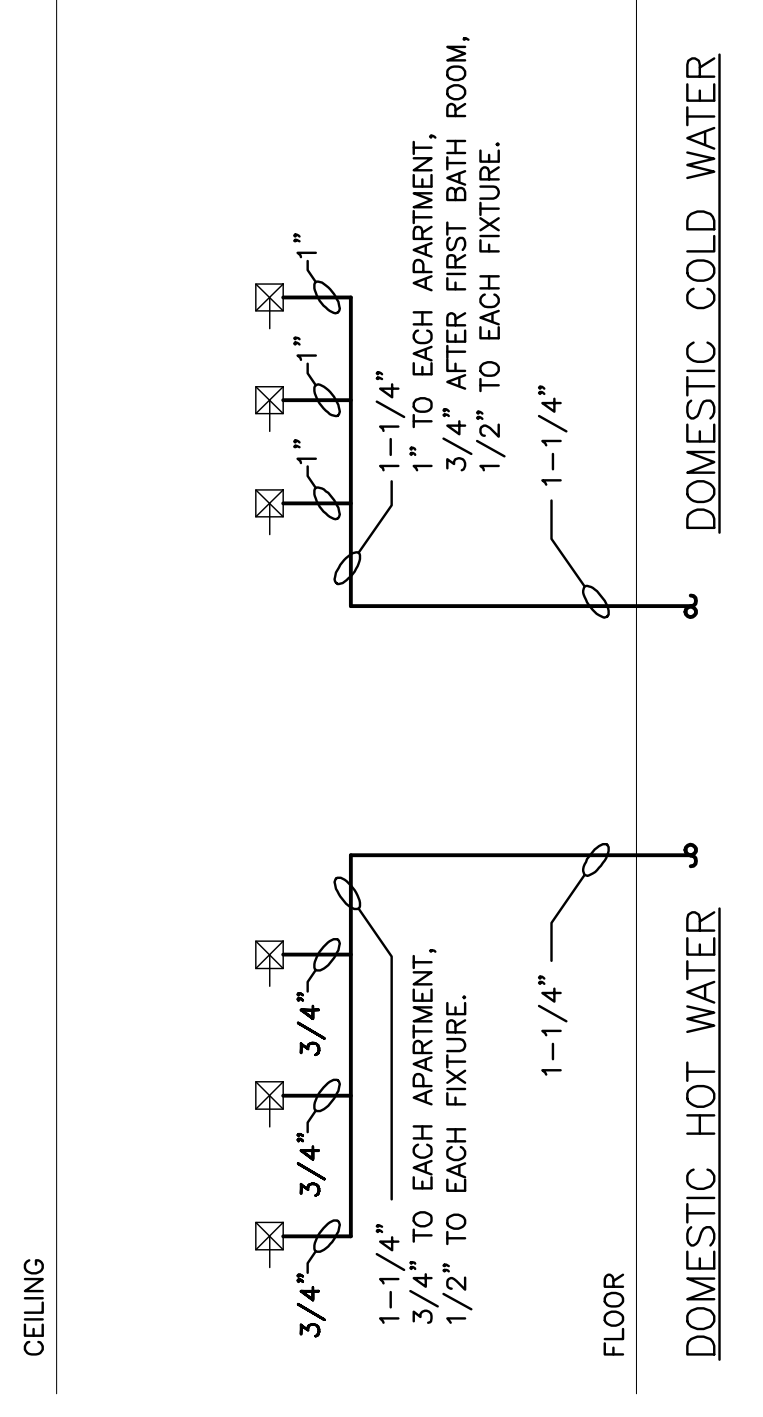

REV.	DESCRIPTION	DATE
0	100% CD	08-31-07

DESIGN/BUILD/MAINTAIN

THAYER CORPORATION
1400 Hotel Road
AUBURN, MAE 01501
Tel: (207)782-4497 Fax: (207)782-1064

PROJECT:
BAYSIDE VILLAGE
- A STUDENT
HOUSING COMPLEX
100 MARGINAL WAY
PORTLAND, MAINE

SHEET TITLE:
FOURTH FLOOR
PLUMBING

SCALE: 1/8"=1'-0"
DATE: 08/15/2007

PROJECT MANAGER: ADK
JOB CHP/DRAWN: MAS
E OF RECORD: DDT
THAYER CAD FILE

SHEET No.
P4.4