




PLAN VIEW

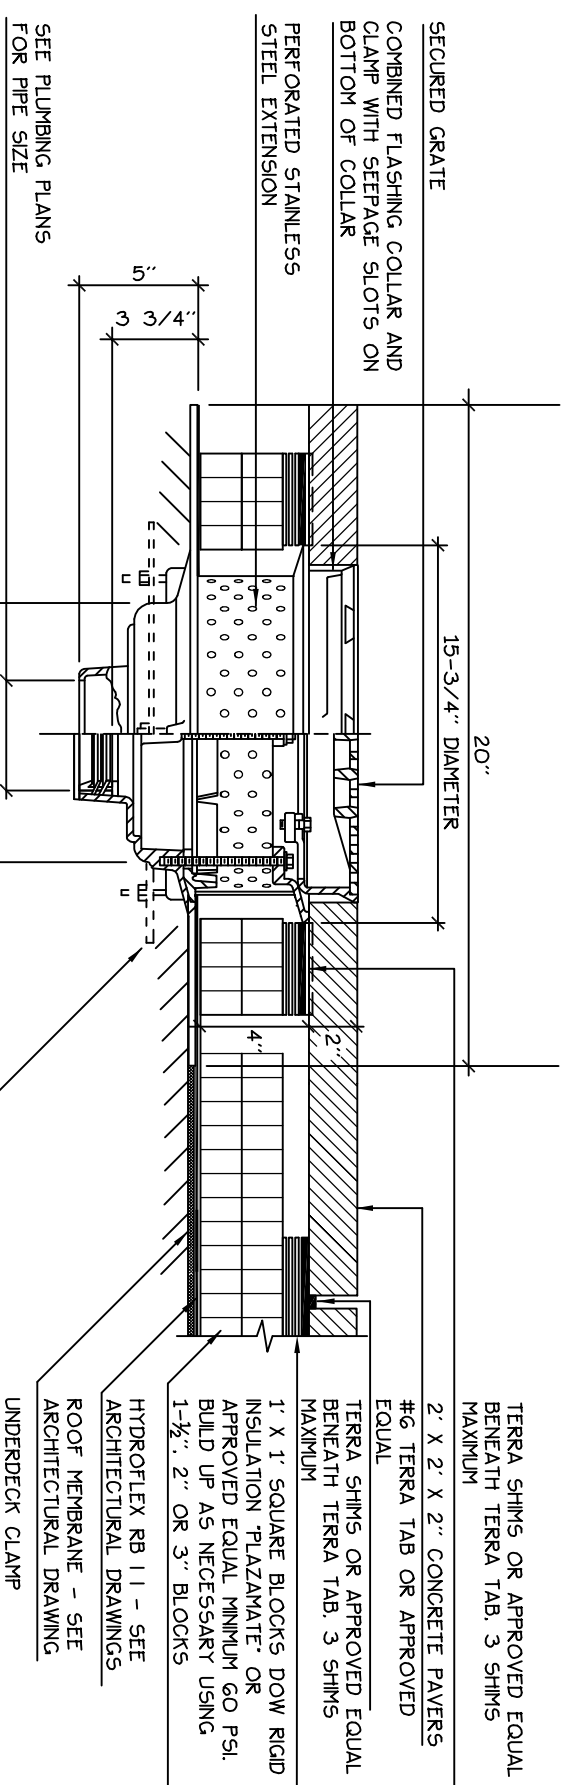


DECK ROOF DRAIN AND PAVERS

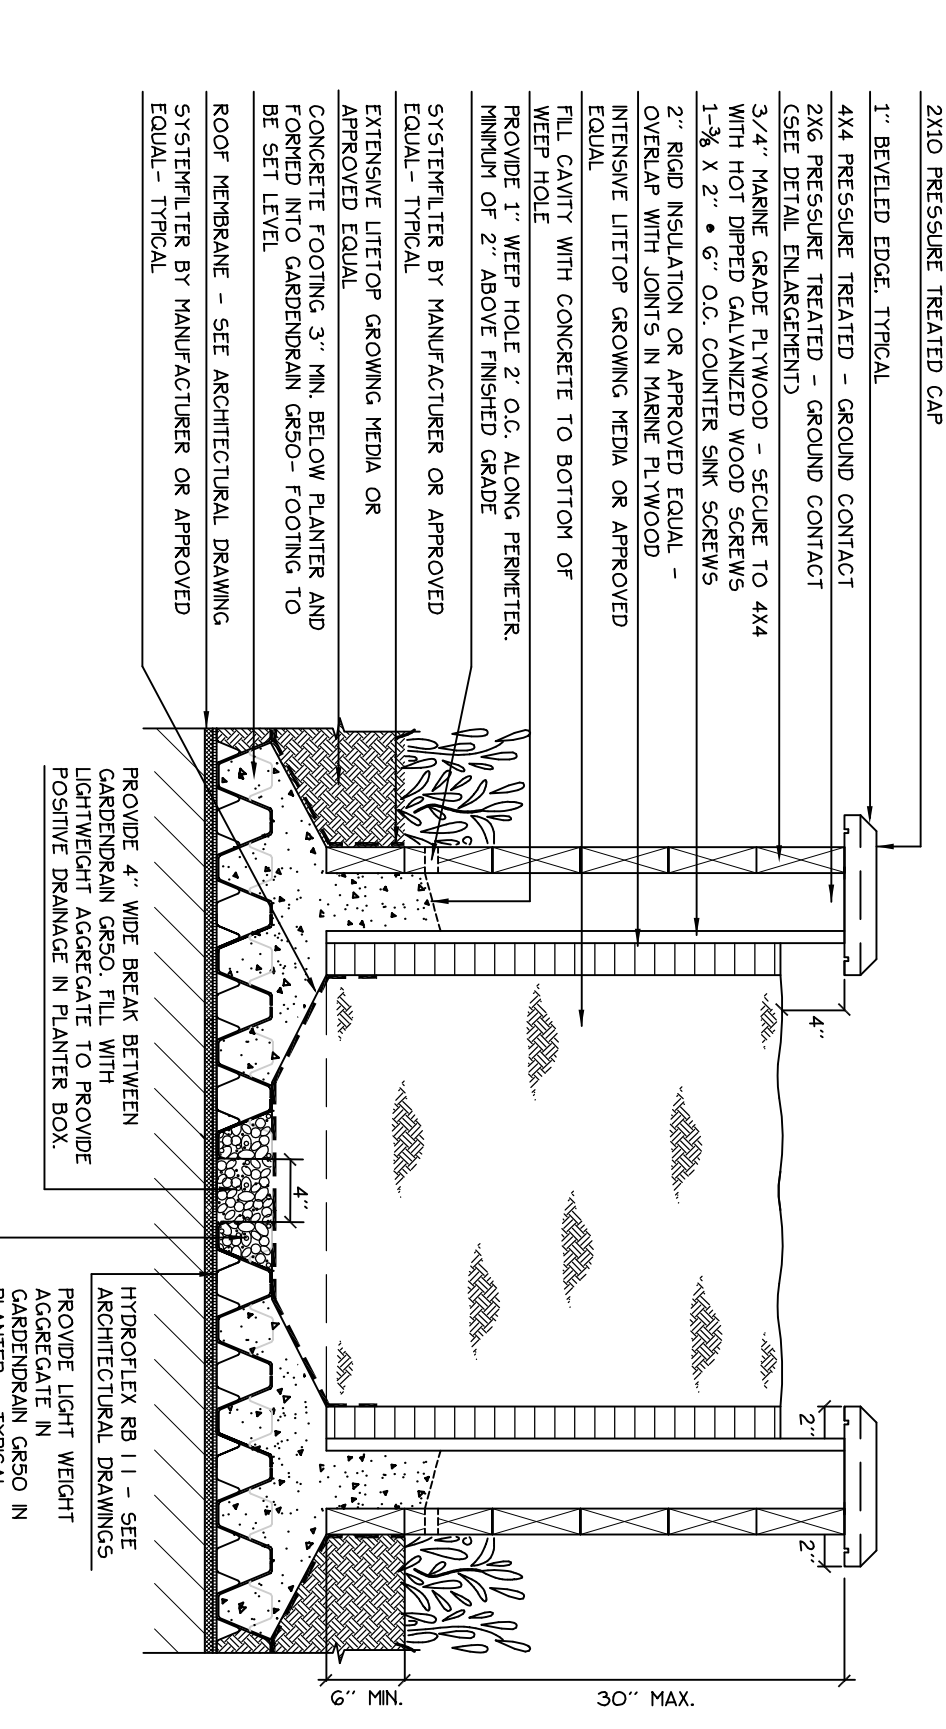


SHRUB PLANTER BOX SECTION

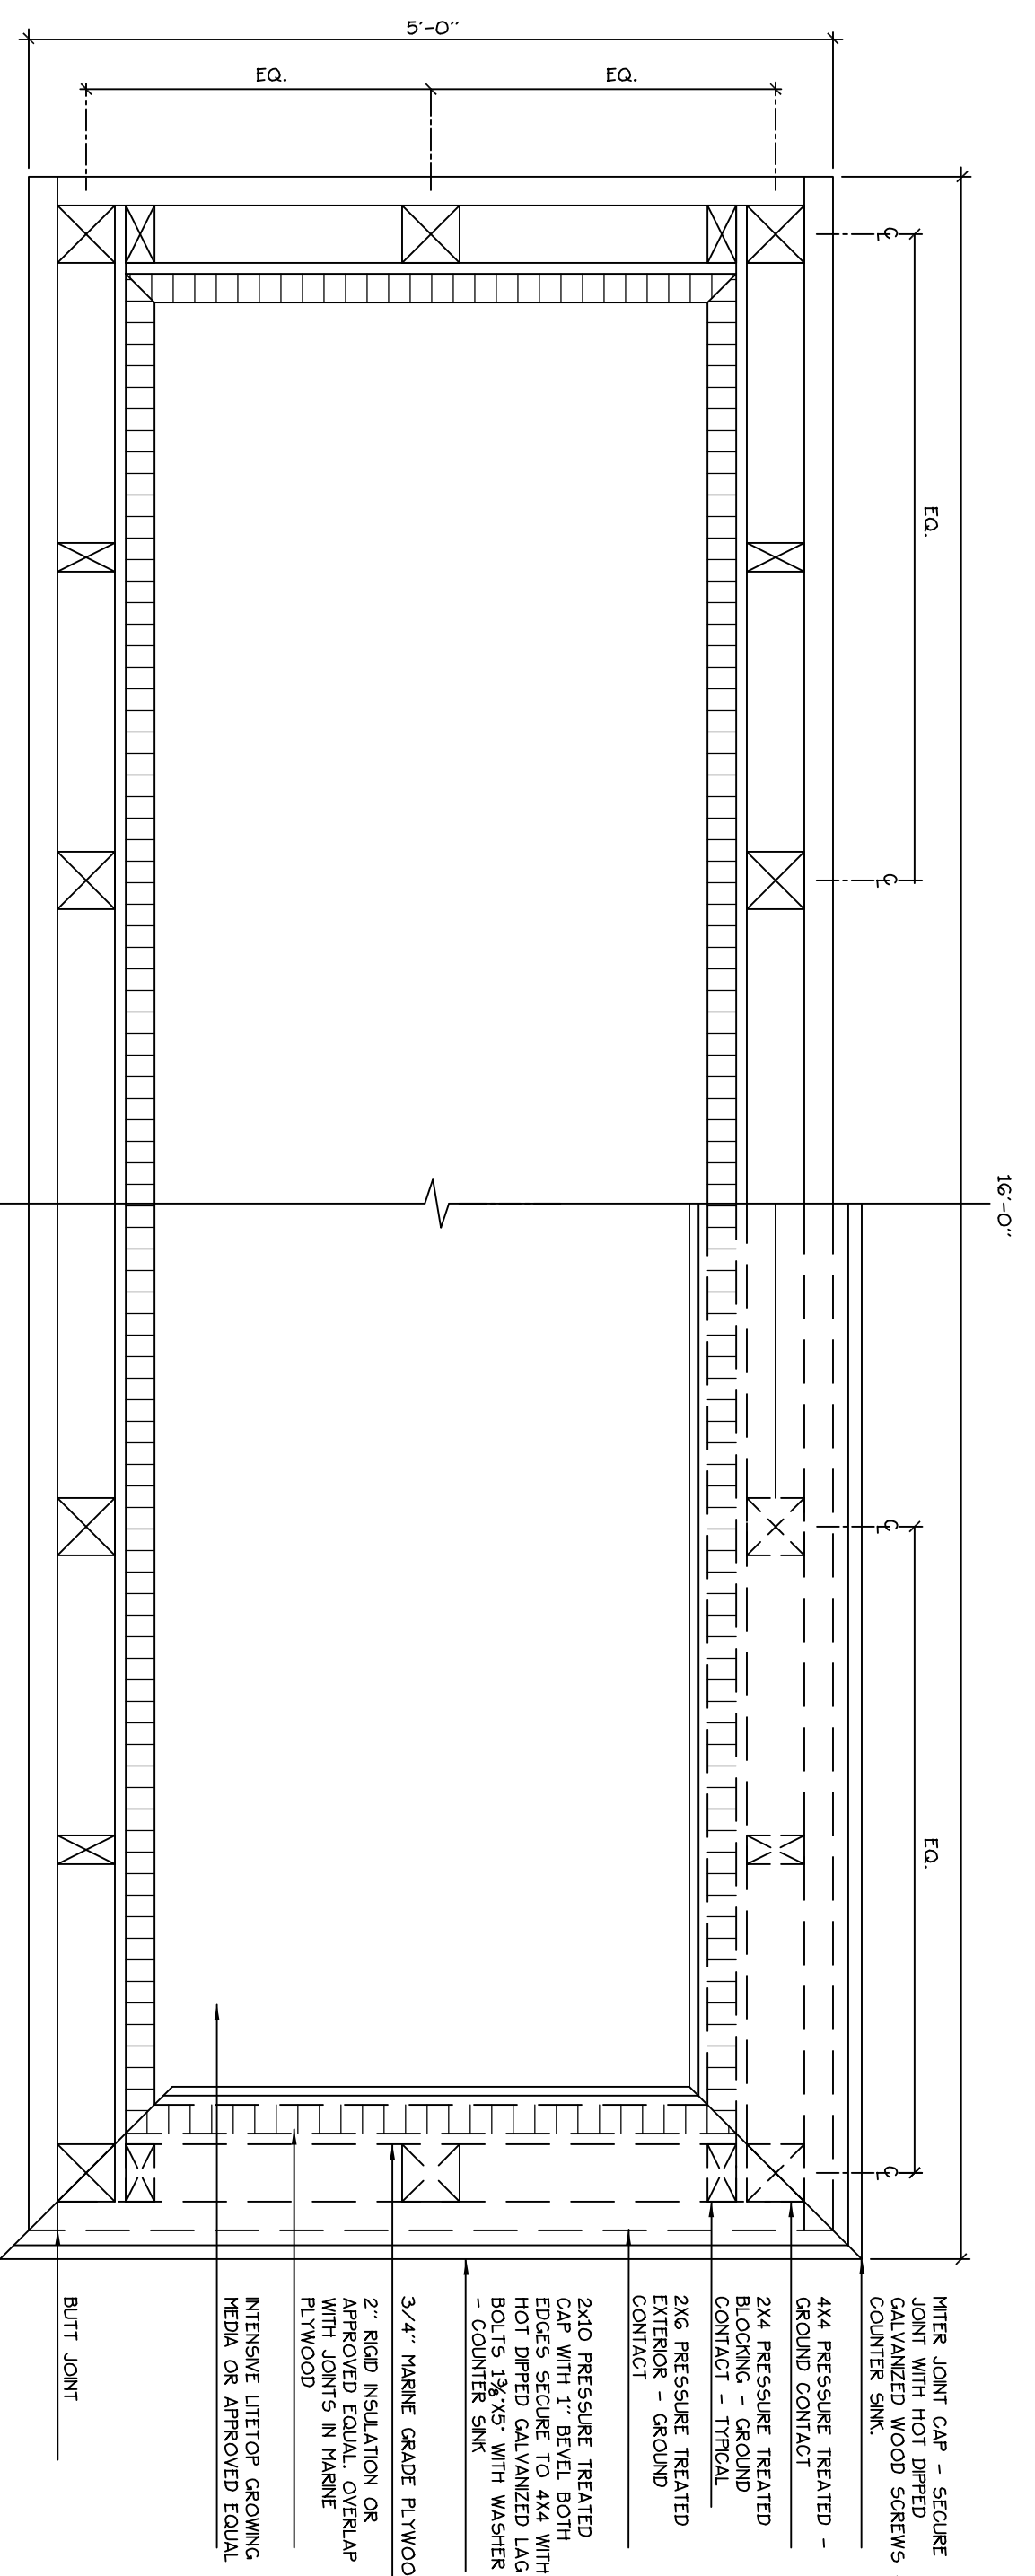


SHRUB PLANTER BOX PLAN VIEW

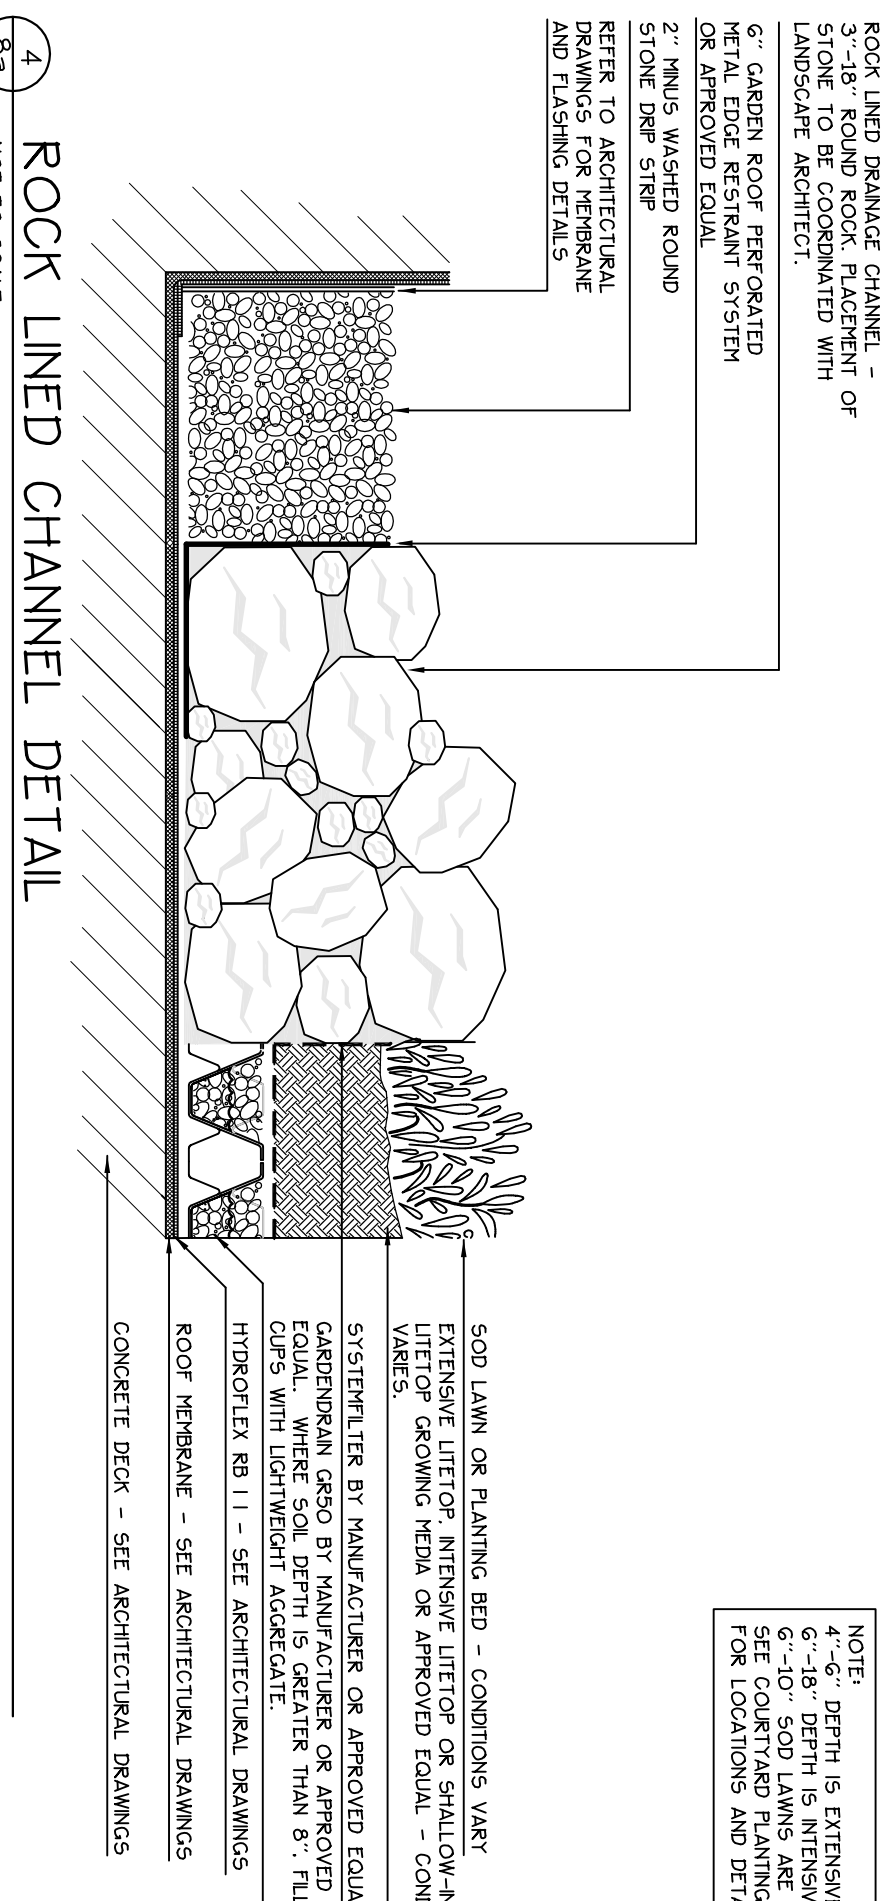


ROCK LINED CHANNEL DETAIL

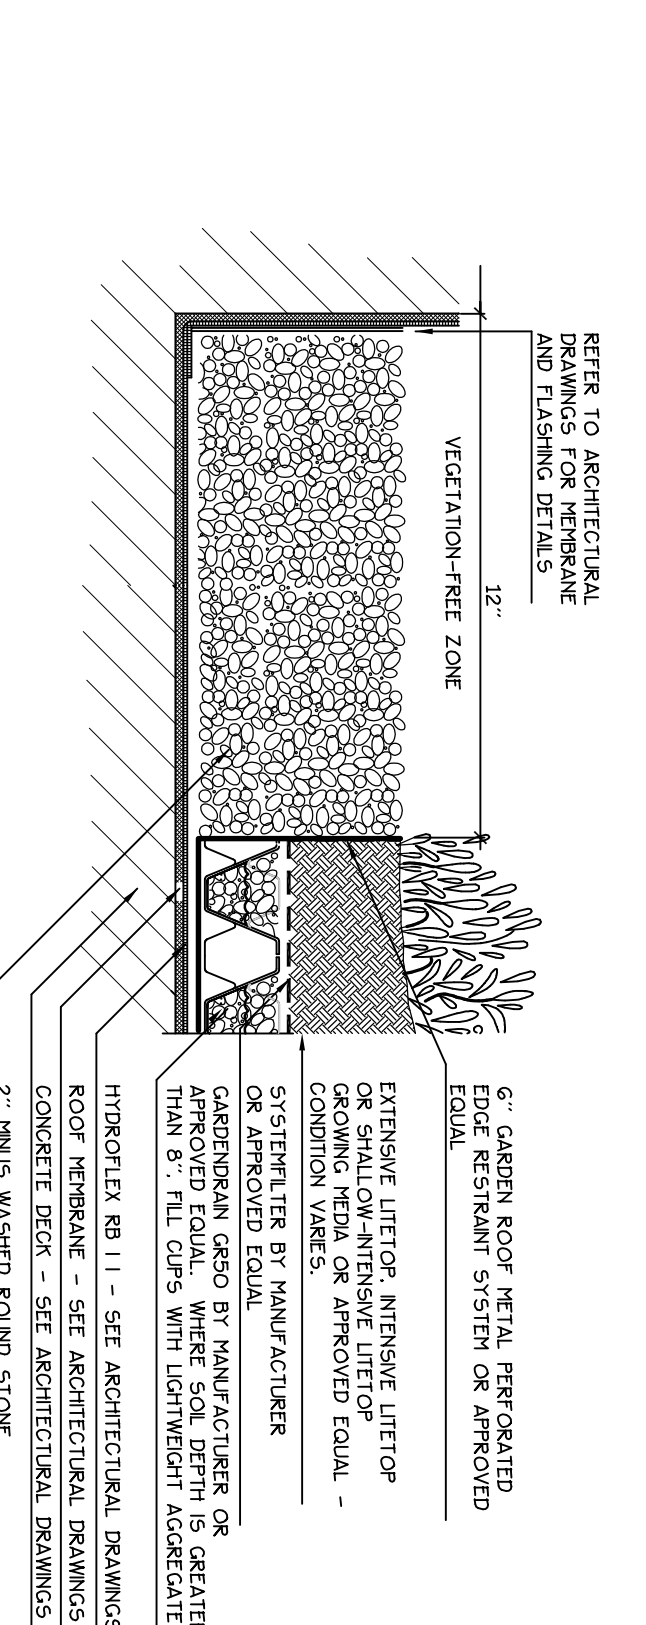


PLANTING BED AND STONE DRIP STRIP

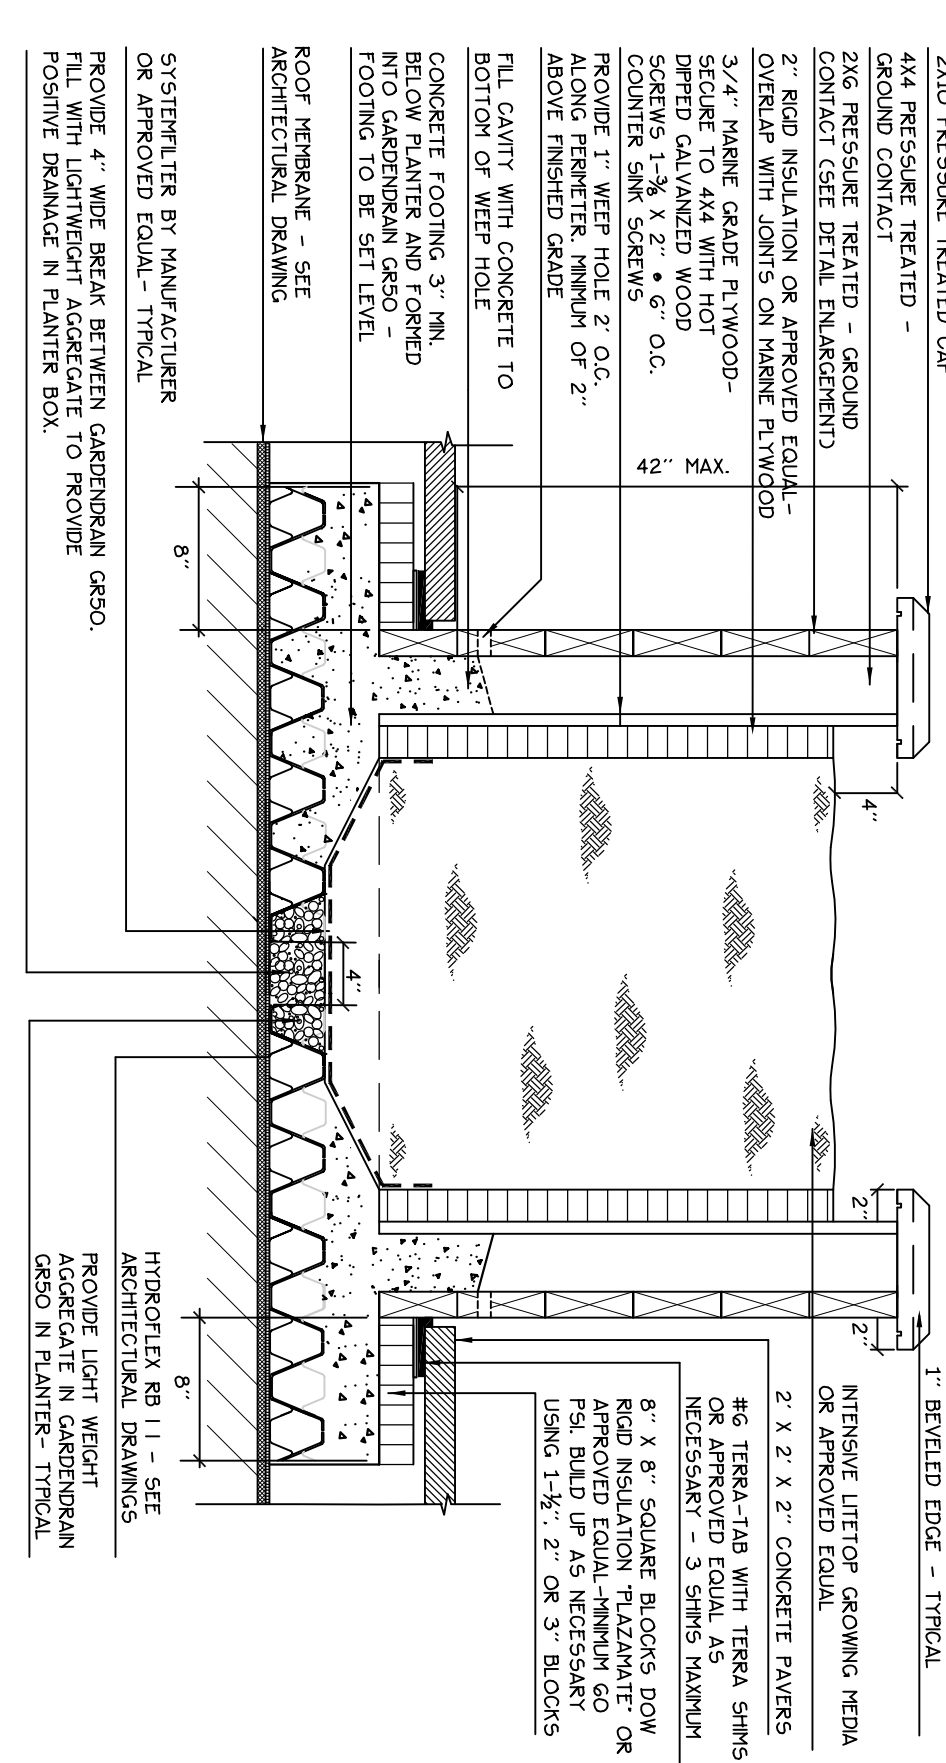


TREE PLANTER BOX SECTION

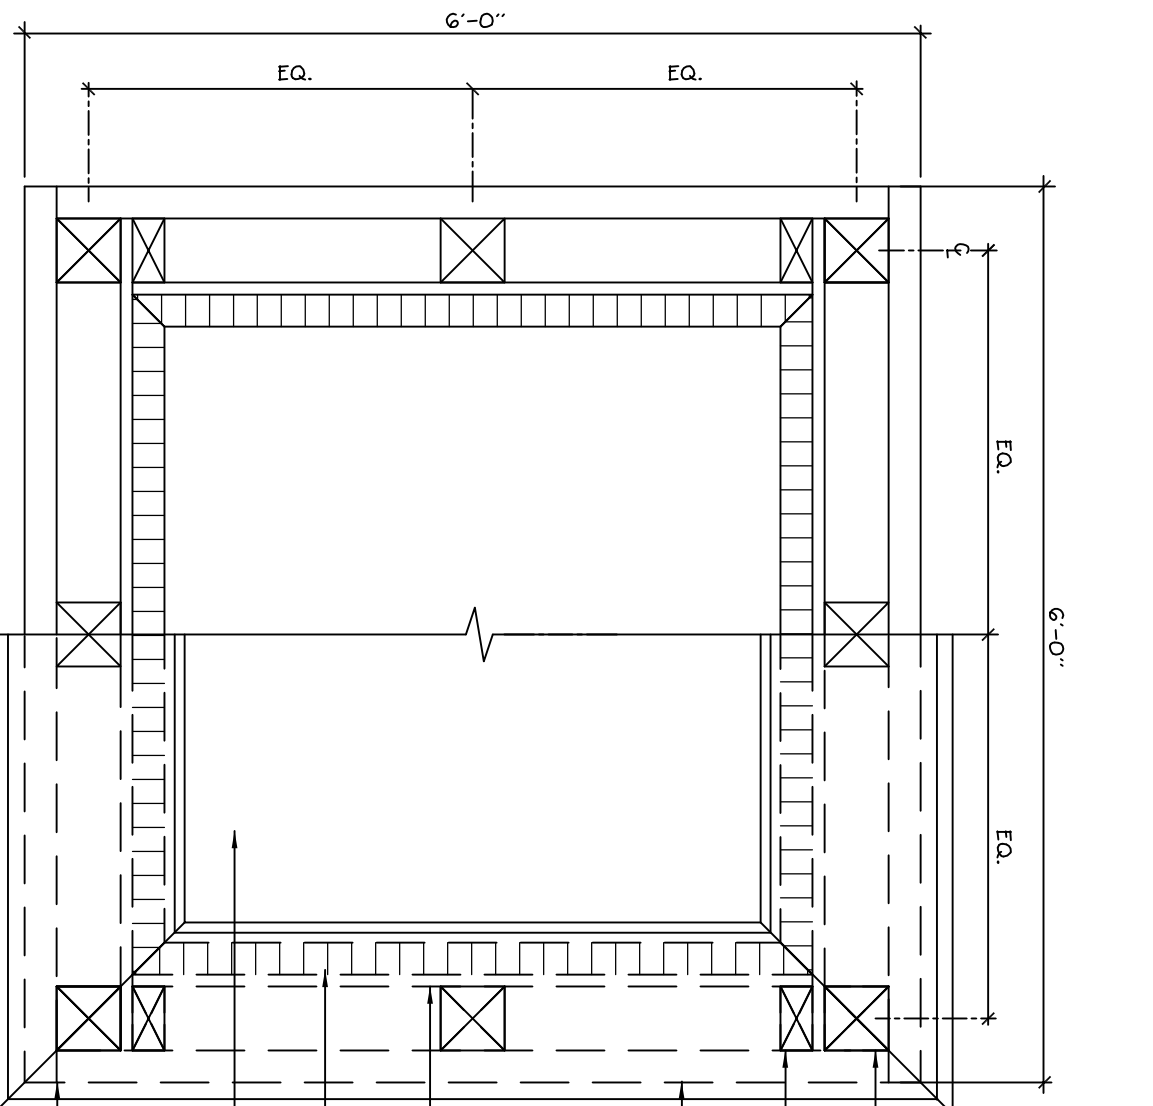


TREE PLANTER BOX PLAN VIEW

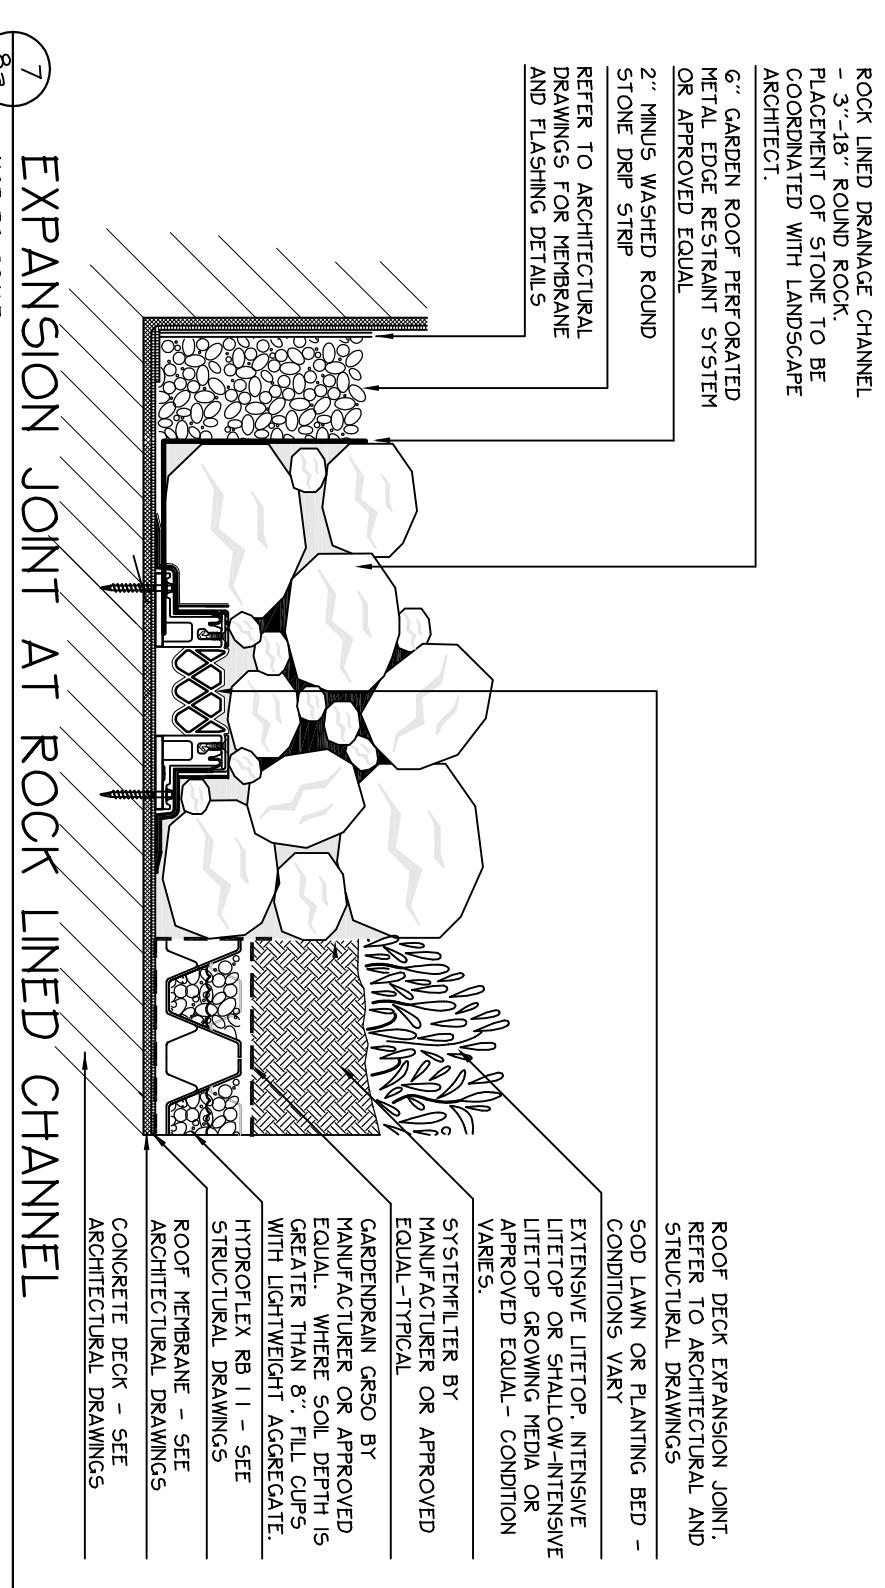


EXPANSION JOINT AT ROCK LINED CHANNEL

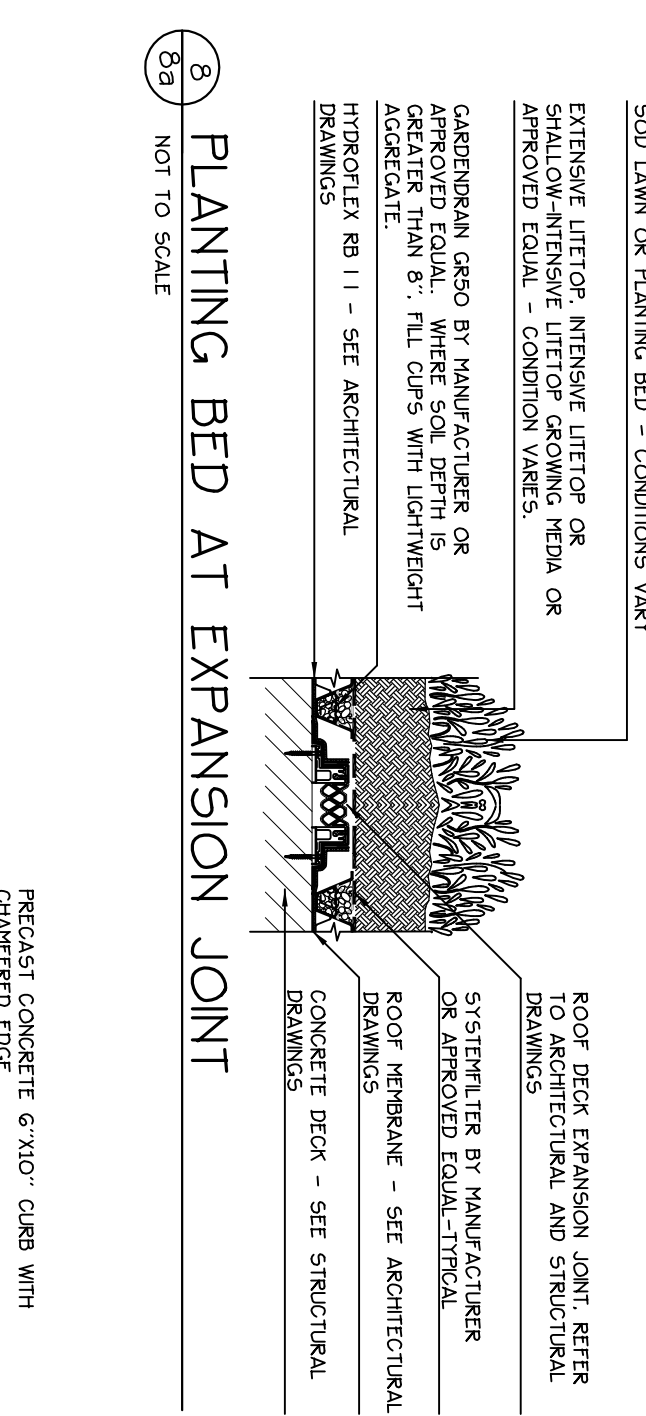


PLANTING BED AT EXPANSION JOINT

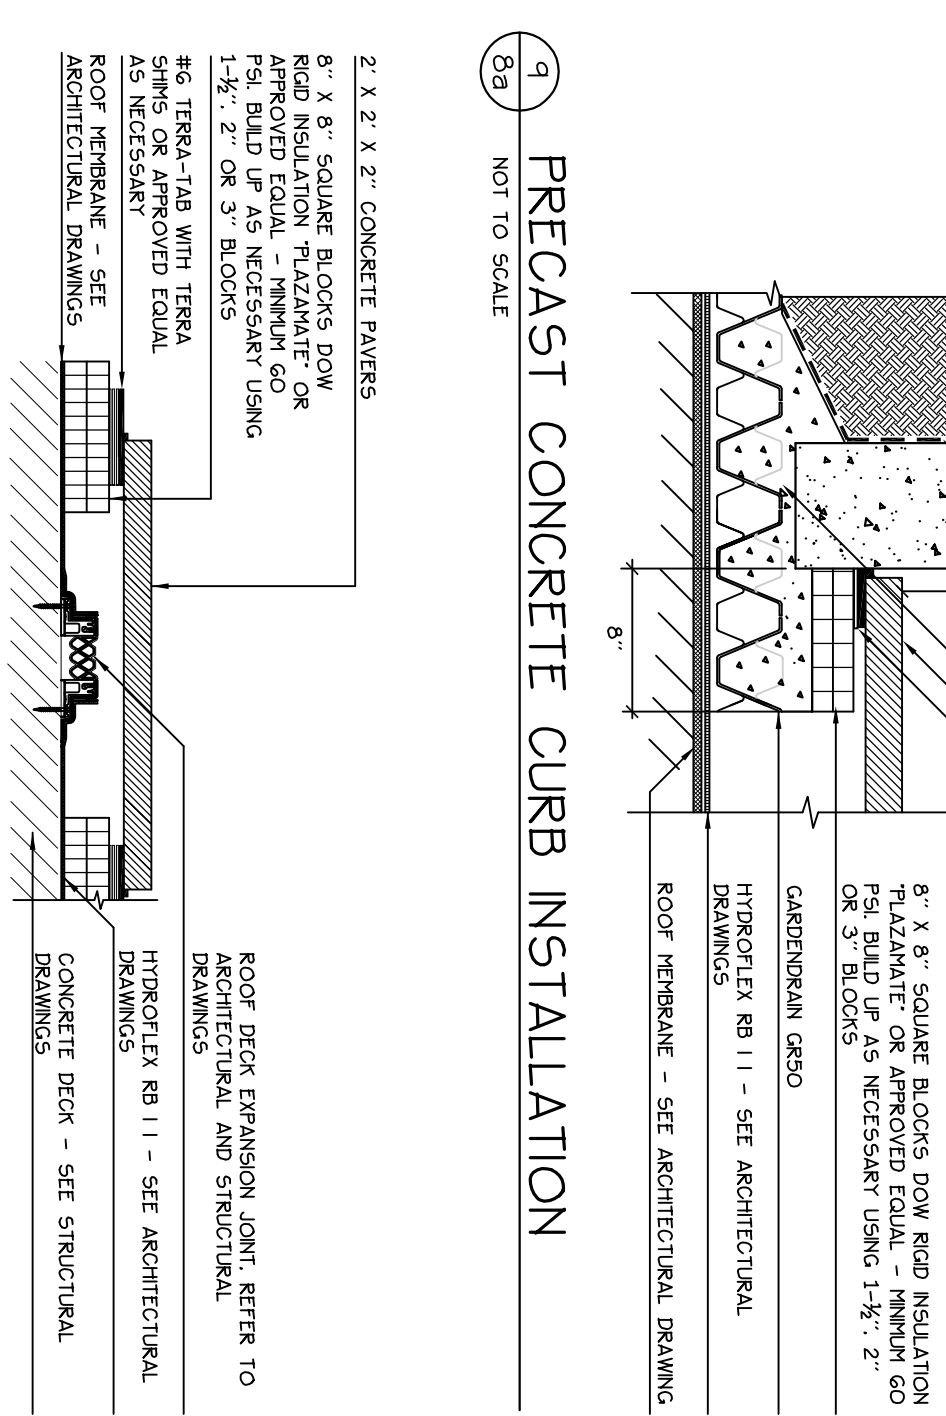


PAVERS AT EXPANSION JOINT

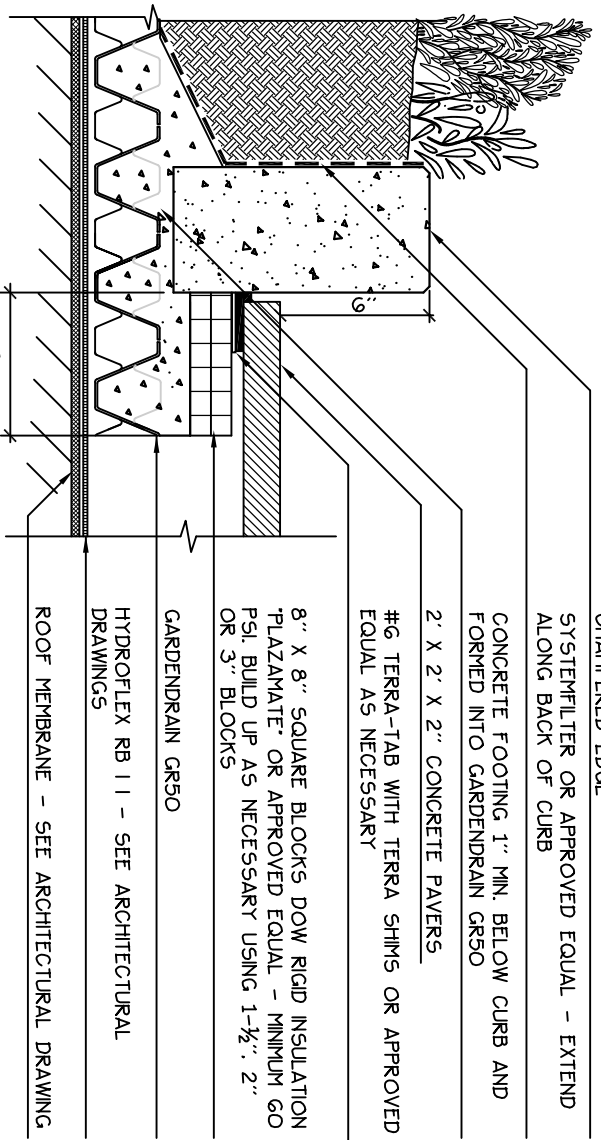

PRECAST CONCRETE CURB INSTALLATION

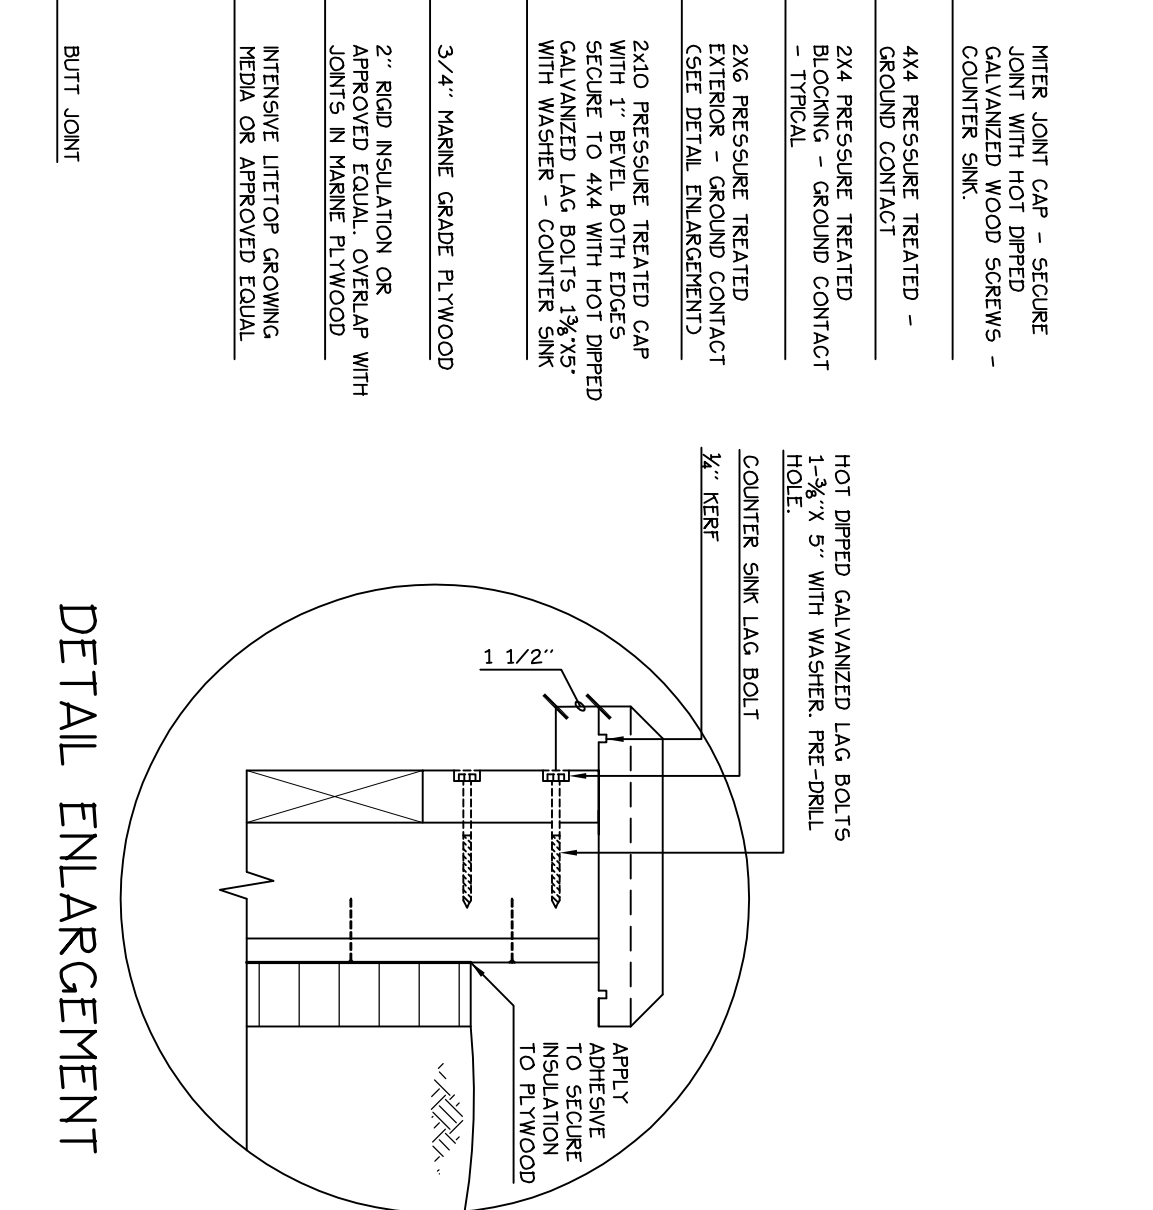

DETAIL ENLARGEMENT

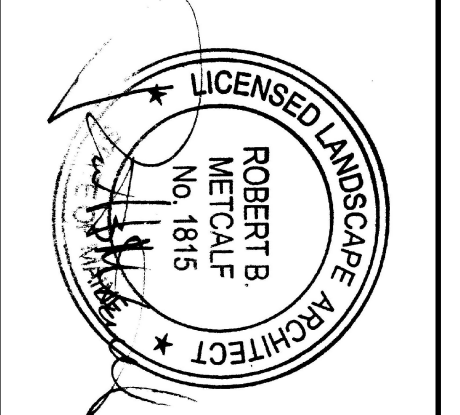

Prepared For:
SOUTH DENN MAINE STUDENT HOUSING
 247 Commercial Street
 Rockport, Maine 04856
 Tel: (207) 238-4067

Prepared By:
MITCHELL & ASSOCIATES
 Landscape Architects
 175 State Street
 Portland, Maine 04101
 Tel: (207) 774-4427

GP
 Corrolli-Palmer
 Consulting Engineers, Inc.
 15 Siskier Road
 Orono, ME 04859 207-687-6960
 Fax: 207-687-6918



BAYSIDE VILLAGE
 A STUDENT HOUSING COMPLEX

132 Marginal Way
 Portland, Maine

Date: AUGUST 15, 2007

Issued For: CONSTRUCTION

Revisions:
 August 30, 2007 - Revised and Issued for Pricing
 September 14, 2007 - Issued for Construction

Title: COURTYARD DETAILS

Scale:

North:

Sheet No.: **8a**