




5 BUILDING SECTION REFERENCE PLAN
SCALE: 1/4" = 1'-0"

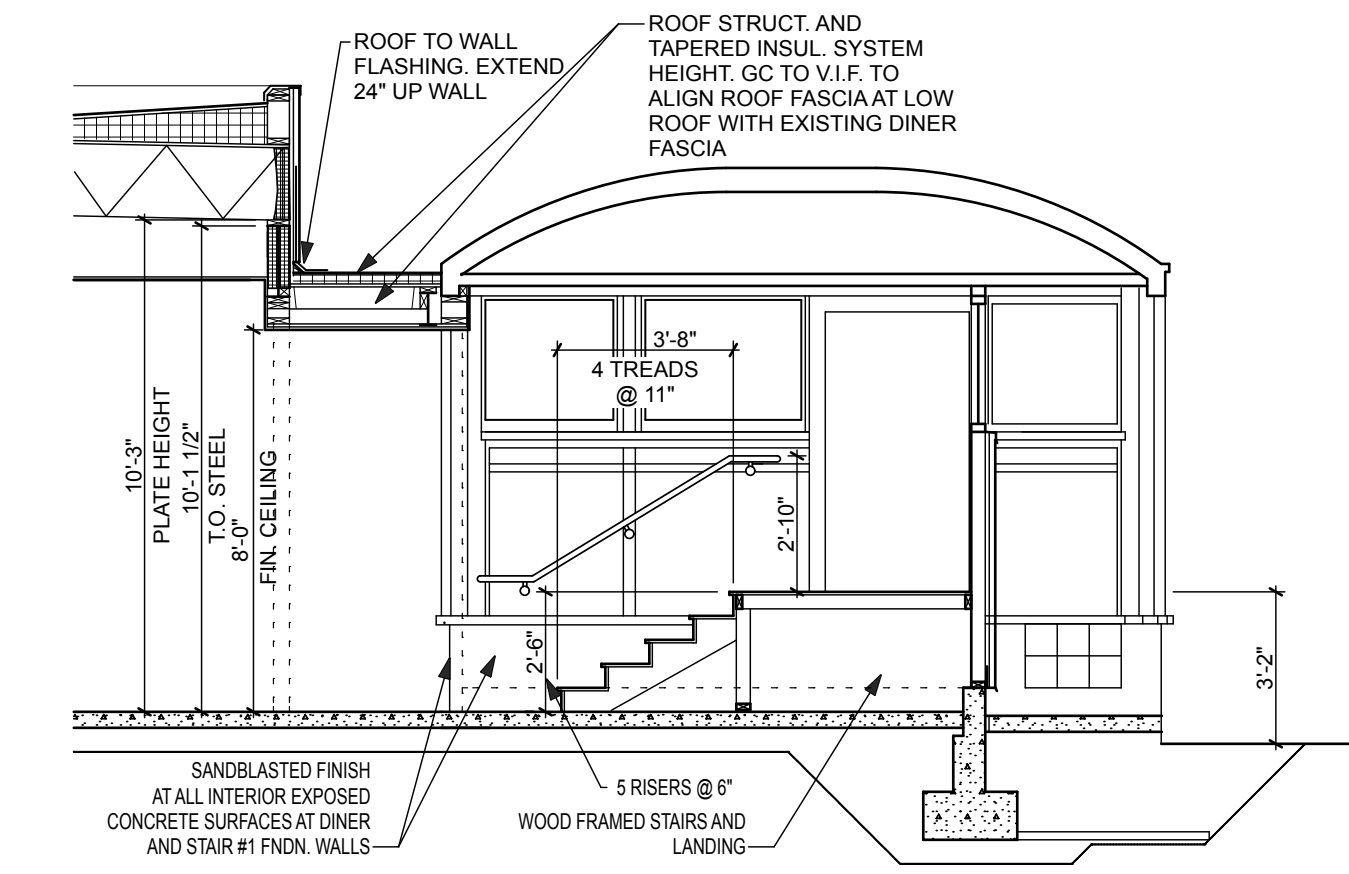


1A BUILDING SECTION
SCALE: 1/4" = 1'-0"

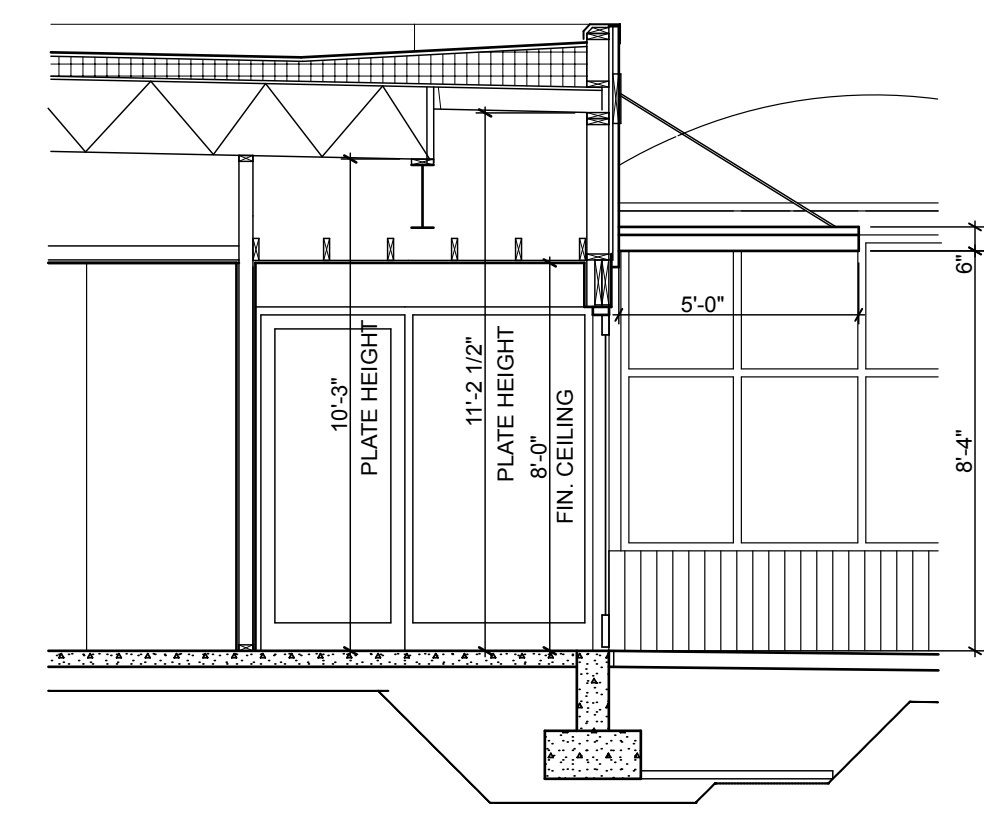


1 BUILDING SECTION
SCALE: 1/4" = 1'-0"

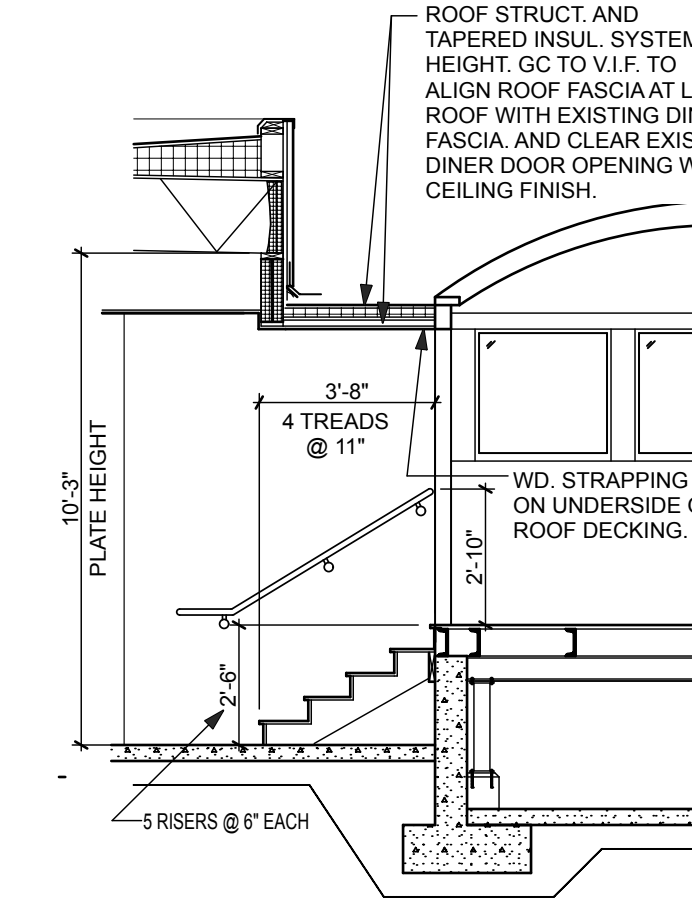


2A BUILDING SECTION
SCALE: 1/4" = 1'-0"

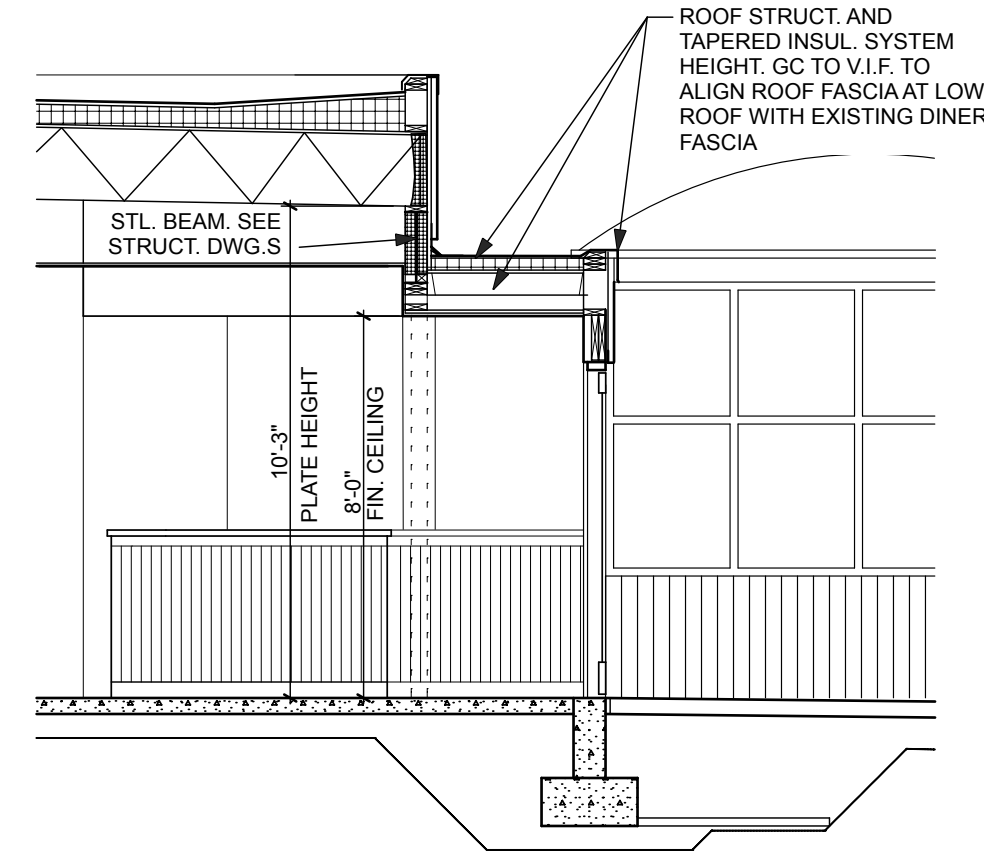


2 BUILDING SECTION
SCALE: 1/4" = 1'-0"

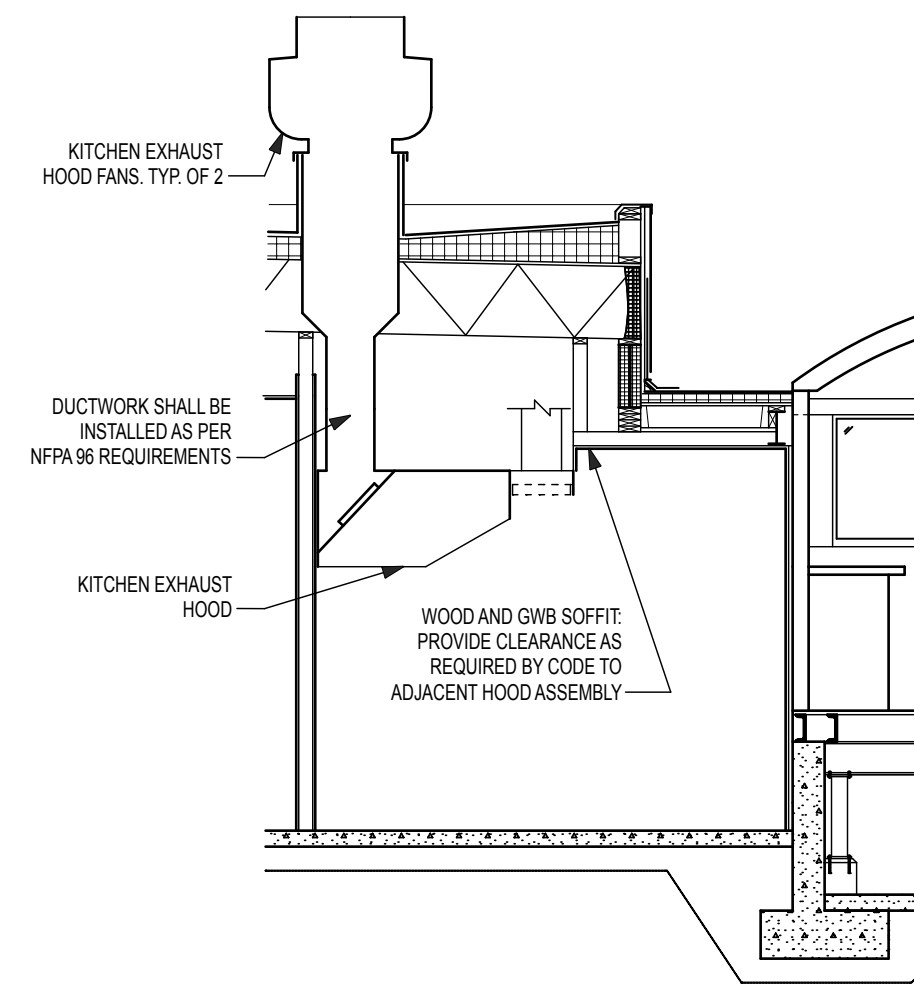

6 BUILDING SECTION
SCALE: 1/4" = 1'-0"

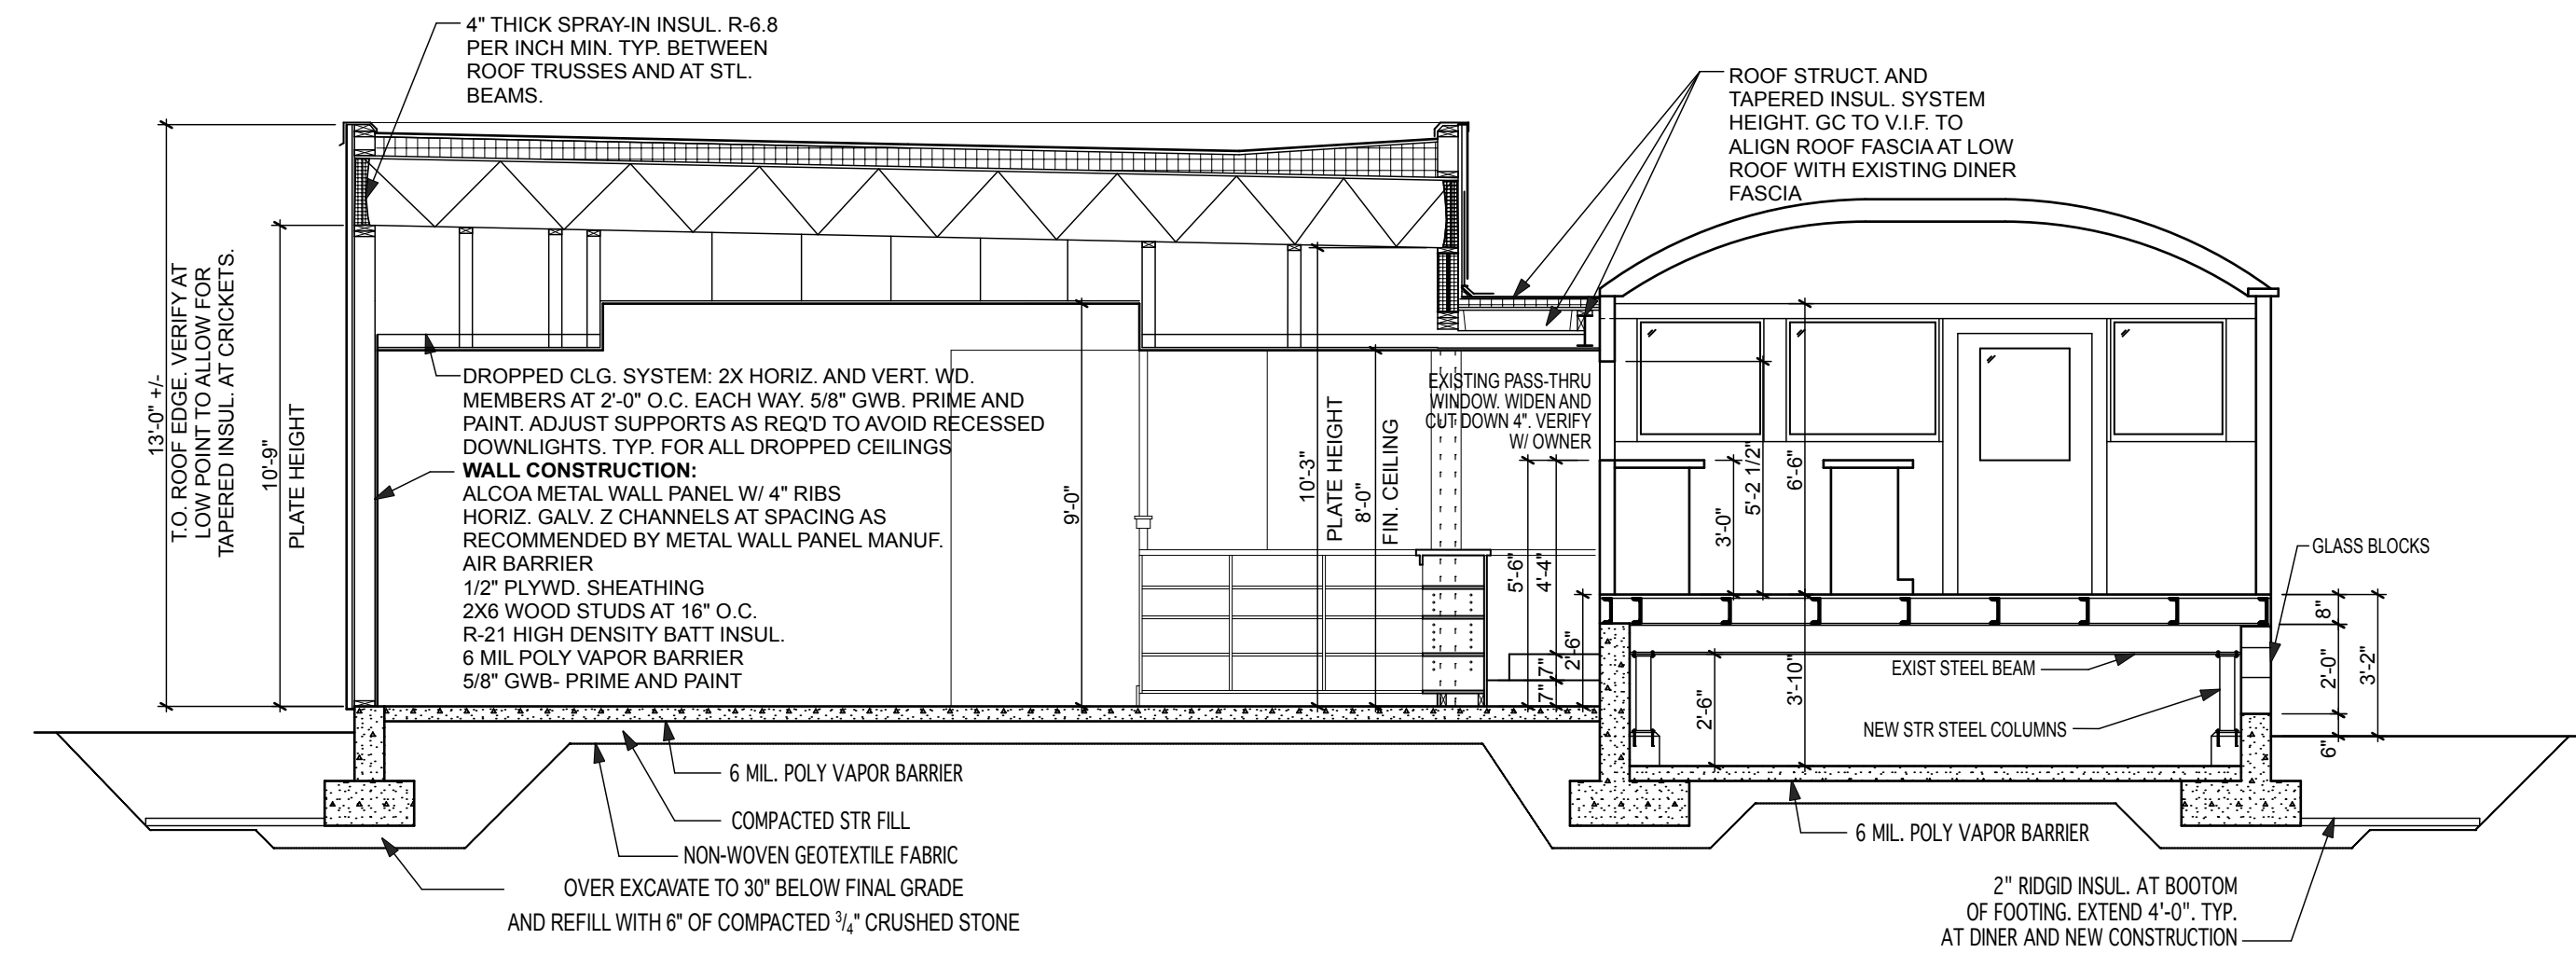

3 BUILDING SECTION
SCALE: 1/4" = 1'-0"

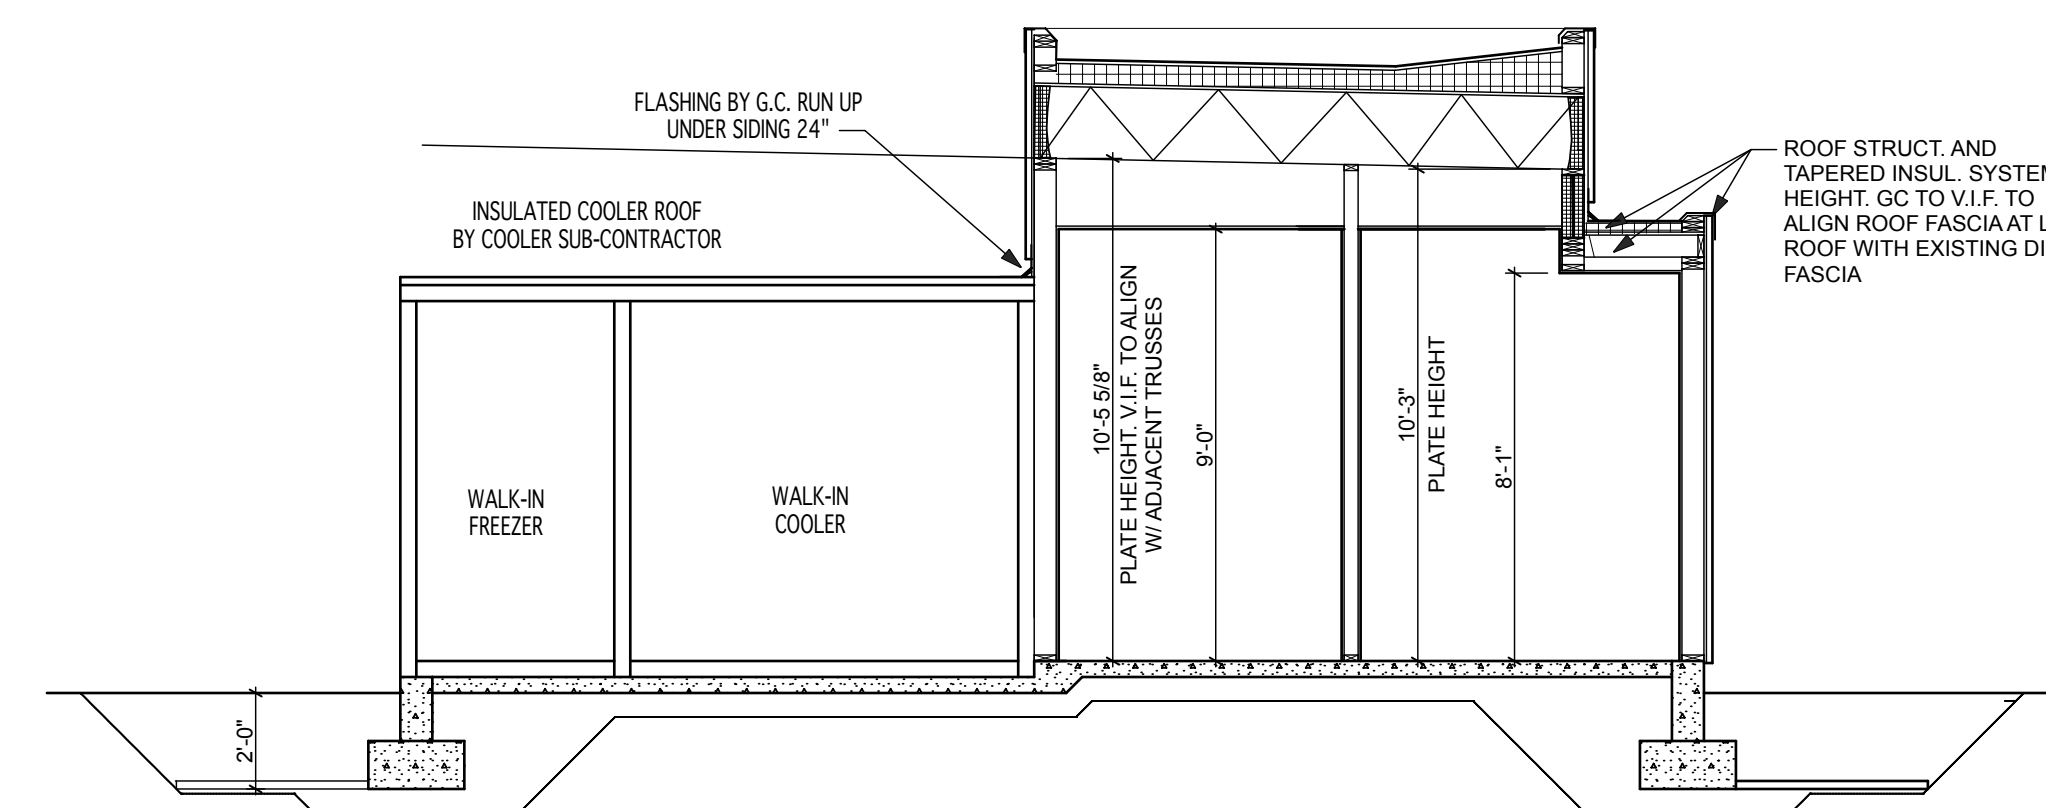

4 BUILDING SECTION
SCALE: 1/4" = 1'-0"

OWNER:

ARCHITECT:
ARCHETYPE, P.A. ARCHITECTS
48 Union Wharf Portland, Maine 04101
(207) 772-6022 Fax (207) 772-4056

PROJECT:
MISS PORTLAND DINER
MARGINAL WAY, PORTLAND, MAINE

SCALE: 1/4" = 1'-0"

DATE: FEB. 25, 2008
Revisions:

DRAWING:
BUILDING SECTIONS

A.3