
CASCO BAY FERRY TERMINAL RENOVATIONS & ADDITIONS

56 COMMERCIAL STREET, PORTLAND, MAINE 04101 ISSUED FOR BIDDING - MAY 14, 2013 FEDERAL PROJECT NO. FBD-1836 (300) X, STATE WIN NO. 18363.10

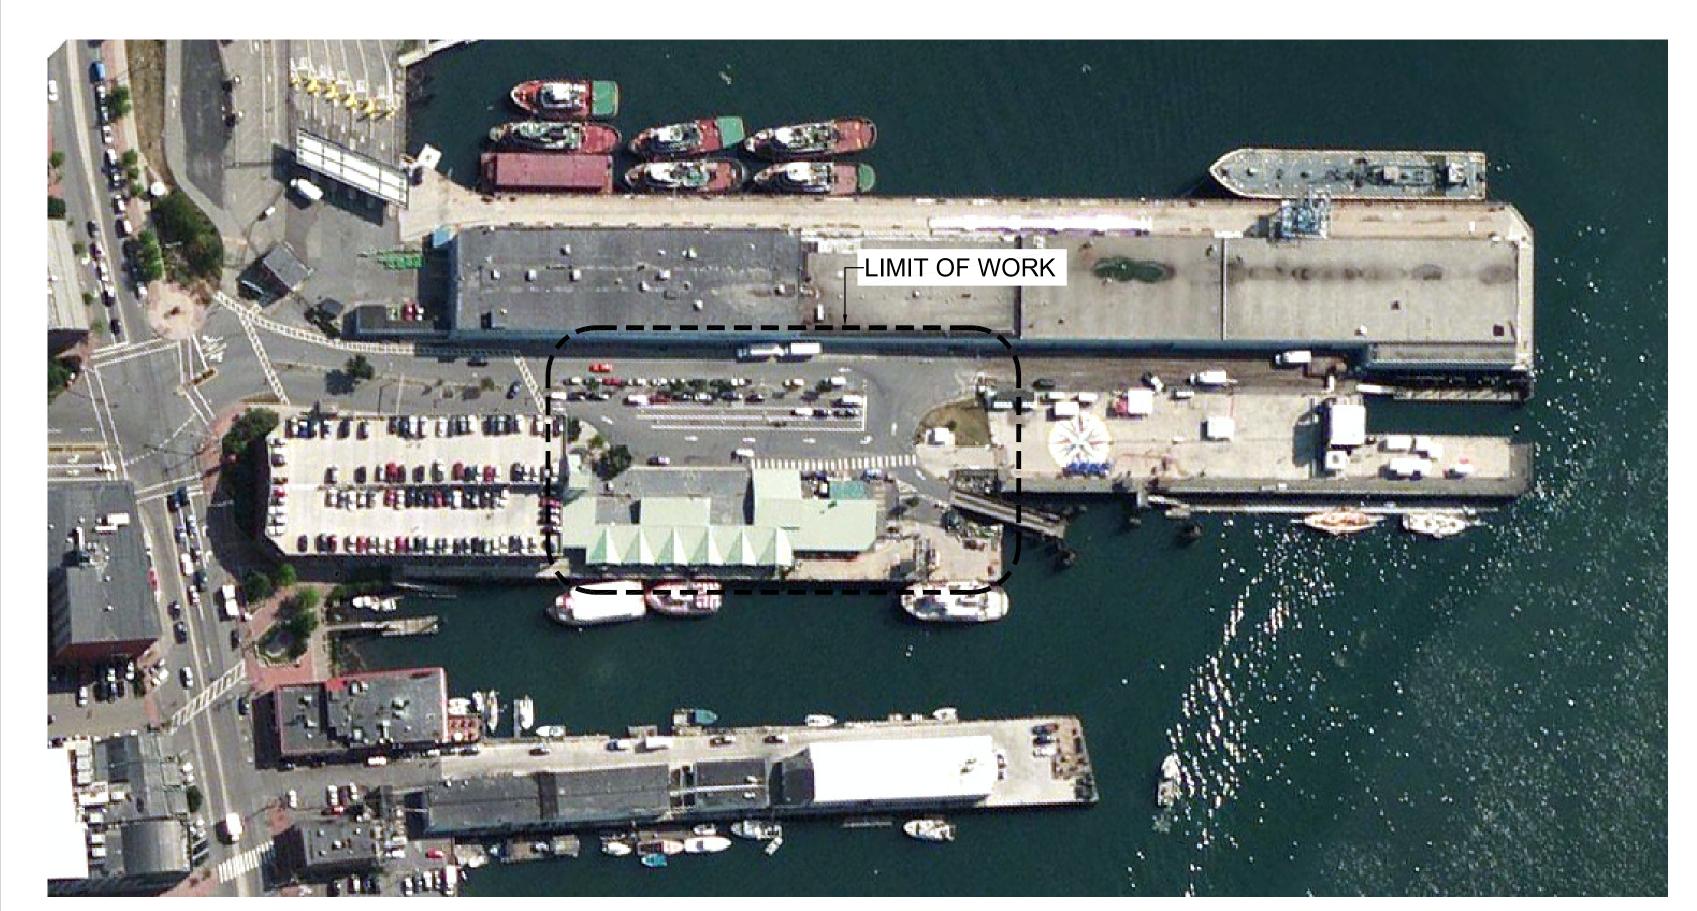

PROJECT TEAM:

OWNER: CASCO BAY ISLAND TRANSIT DISTRICT 56 COMMERCIAL STREET PORTLAND, MAINE 04101

PHONE: 207.774.7871

FAX: 207.774.7875

E-MAIL: info@cascobaylines

CIVIL ENGINEER:
WOODARD & CURRAN, INC.
CONTACT: LAUREN SWETT
41 HUTCHINS DRIVE
PORTLAND, MAINE 04102

PORTLAND, MAINE 04102 PHONE: 800.426.4262 FAX: 207.774.6635 E-MAIL: Iswett@woodardcurra

LOWELL SPECIFICATIONS, INC.
CONTACT: KEITH LOWELL
50 FERNALD STREET
FREEPORT, MAINE
PHONE: 207.865.4518
FAX: 207.865.1136

MEP/FP ENGINEERS
ALLIED ENGINEERING
GENERAL: IAN MACDONALD
MECHANICAL: HANK GIERIE

keith@lowellspecs.com

ELECTRICAL: NATHAN BARRETT 166 VERANDA STREET PORTLAND, MAINE 04103 PHONE: 207.221.2260 FAX: 207.221.2266

EMAIL:


ARCHITECT:
SCOTT SIMONS ARCHITECTS
CONTACT: AUSTIN SMITH
75 YORK STREET
PORTLAND, ME 04101
PHONE: 207.772.4656
FAX: 207.828.4656
E-MAIL: austin@simonsarchitects.com

STRUCTURAL ENGINEER:
BECKER STRUCTURAL ENGINEERS
CONTACT: NATHAN MERRILL
75 YORK STREET
PORTLAND. ME 04101
PHONE: 207.879.1838
FAX: 207.879.1822

nate@beckerstructural.com

WATERFRONT CONSULTANT:
FAY, SPOFFORD & THORNDIKE (FST)
CONTACT: PAUL POTTLE
75 WASHINGTON AVE, SUITE 203
PORTLAND, MAINE 04101
PHONE: 207.482.4621
FAX: 207.221.1344

ppottle@fstinc.com

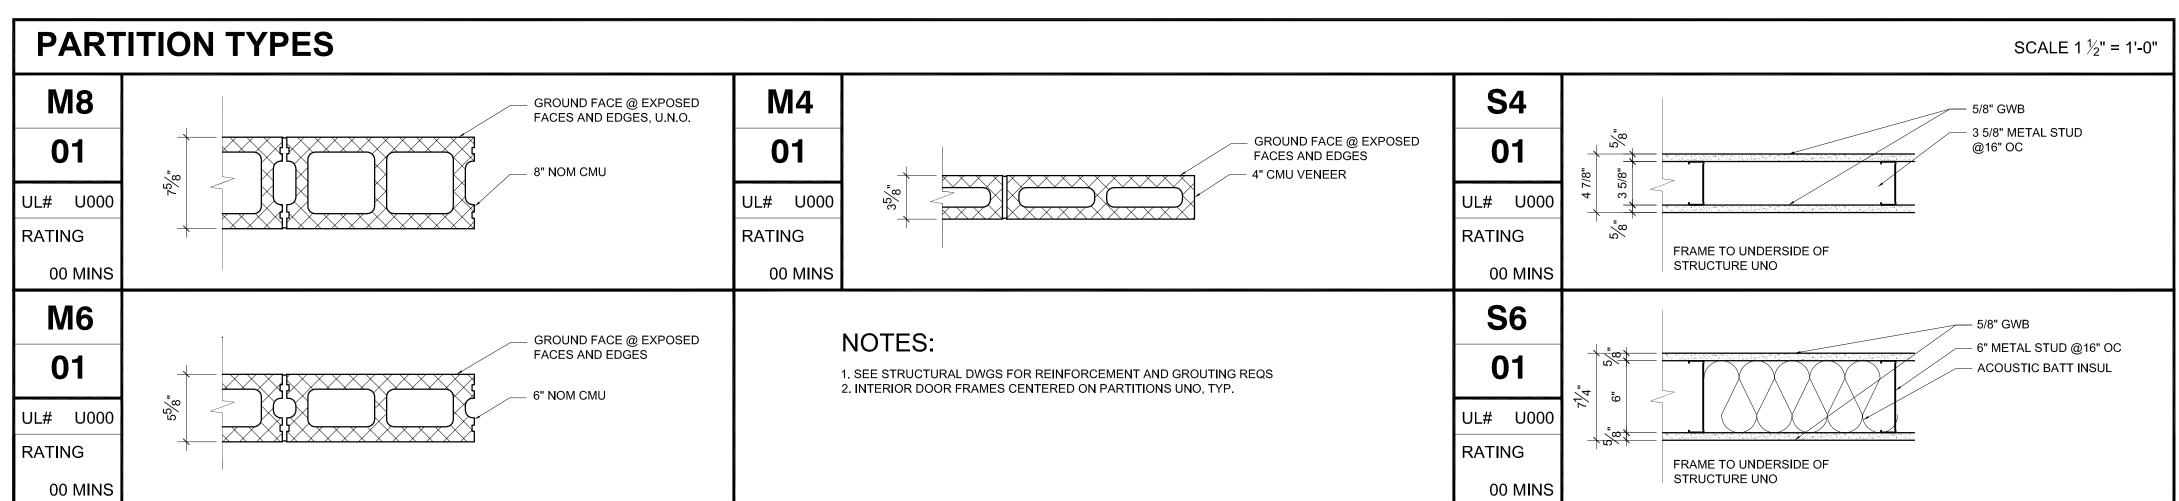

MATERIAL KEY		AR	ARCHITECTURAL ABBREVIATIONS												ARCHITECTURAL SYMBOLS			
0.000	COURSE GRAVEL	AB ACT ADDL	ANCHORBOLT ACCOUSTICAL CEILING TILE ADDITIONAL	D DBL DEFL	DRYER DOUBLE DEFLECTION	GA GAL GALV	GAUGE GALLON GALVANIZED	MTRL MAS MAX	MATERIAL MASONRY MAXIMUM	QT R	QUART RADIUS/RISER/RANGE	T TEL TEMP	TREAD/TOILET TELEPHONE TEMPERATURE/TEMPERED	FINISH MATERIAL	(CL1)	PROPOSED ELEVATION	TOP OF FIN. EL. + X'-X"	
▼	CONCRETE	ADMIN AFF ALUM	ADMINISTRATION ABOVE FINISH FLOOR ALUMINUM	DEMO DF DIA	DEMOLITION DRINKING FOUNTAIN DIAMETER	GC GL GR	GENERAL CONTRACTOR GLASS GRANITE	MECH MED MFR	MECHANICAL MEDICAL MANUFACTURER	RD REC RECT	ROOF DRAIN RECREATION RECTANGLE	T&G TH T.O.	TONGUE & GROOVE THICKNESS TOP OF	ROOM NUMBER	ROOM NAME		^	
	STONE	AP APV ARCH	ACCESS PANEL ASPHALT PAVER ARCHITECT	DIAG DIM DR	DIAGONAL DIMENSION DIRECTOR/DOOR	GWB GYP	GYPSUM WALL BOARD GYPSUM	MGR MH MIN	MANAGER MANHOLE MINIMUM	REF REQD REFR	REFERENCE REQUIRED REFRIGERATOR	TV TYP	TELEVISION TYPICAL	DOOR NUMBER	(101A)	BUILDING SECTION	X AXXX	
	EARTH/COMPACT FILL	BD BIT	BOARD BITUMINOUS	DIV DN DWG	DIVISION DOWN DRAWING	HD HR HC	HIGH DENSITY HOUR HOLLOW CORE	MISC MO MOLD	MISCELLANEOUS MASONRY OPENING MOLDING	REINF RESIL REV	REINFORCE/REINFORCING RESILIENT REVISE/REVISION	UL UNO	UNDERWRITERS LABORATORIES UNLESS NOTED		NO.>			
	GYPSUM/PLASTER	BLDG BLKG BM	BUILDING BLOCKING BENCHMARK	E EA	EAST EACH	HDWR HFS HGT	HARDWARE HALF FULL SCALE HEIGHT	MR MTD MTG	MOISTURE RESISTANT MOUNTED MOUNTING	RFG RM RO	ROOFING ROOM ROUGH OPENING	UTIL	OTHERWISE UTILITIES	WINDOW TYPE		BUILDING ELEVATION	AXXX	
	PLYWOOD	BRG BTW	BEARING BETWEEN	EF EJ EL	EXHAUST FAN EXPANSION JOINT ELEVATION	HM HO HORZ	HOLLOW METAL HOLD OPEN HORIZONTAL	MTL N	METAL NORTH	S SAN	SOUTH/SINK SANITARY	VAR VB VCT	VARIES VAPOR BARRIER VINYL COMPOSITE TILE	PARTITION TYPE	M4 01		✓	
	BATT INSULATION	CAB CB CEM	CABINET CATCH BASIN CEMENT	ELEV ELEC EQ	ELEVATOR ELECTRIC/ELECTRICAL EQUAL	HTG HVAC	HEATING HEATING, VENTILATION & AIR CONDITIONING	NATL NIC NL	NATURAL NOT IN CONTRACT NIGHT LIGHT	S.A.F.B. SC	SOUND ATTENTUATION FIRE BATTS (BRACKET) SOLID CORE	VENT VERT VEST	VENTILATOR/VENTILATION VERTICAL VESTIBULE	REVISION REFERENCE	1	WALL SECTION	X AXXX	
	FINISH WOOD	CF CIRC CJ	CUBIC FEET CIRCLE/CIRCULAR CONTROL JOINT	EWC EXAM EXIST	ELECTRIC WATER COOLER EXAMINATION EXISTING	HW HYD INCL	HOT WATER HYDRANT INCLUDE/INCLUDING	NO NTS	NUMBER NOT TO SCALE	SD SECT SF	STORM DRAIN SECTION SQUARE FOOT	VR W	VAPOR RETARDER WEST / WATER / WASHER /				N	
	ROUGH WOOD	CL CLG CLO	CENTER LINE CEILING CLOSET	EXT FBO	EXTERIOR FURNISHED BY OWNER	ID IN INSUL	INSIDE DIAMETER INCH INSULATE/INSULATION	O.C OFCI	ON CENTER OWNER FURNISHED CONTRACTOR INSTALLED	SHT SIM SPEC	SHEET SIMILAR SPECIFICATION(S)	W/ WC	WIDTH WITH WATER CLOSET	FIRE EXTINGUISHER, RECESED CABINET	FE	INTERIOR ELEVATION	wx	
	BLOCKING WOOD	CMU CO COL	CONCRETE MASONRY UNIT CLEAN OUT COLUMN	FCO FD FCP	FLOOR CLEAN OUT FLOOR DRAIN FIRE CONTROL PANEL	INT INV	INTERIOR INVERT	OZ PART BE	ONCE PARTICLE BOARD	SPC SQ STC	SWIMMING POOL CONTRACTOR SQUARE SOUND TRANSMISSION	WD WIND W/O	WOOD WINDOW WITH OUT	FIRE EXTINGUISHER	FE		S	
	CONCRETE MASONRY	CONC CONST CONT	CONCRETE CONSTRUCTION CONTINUE, CONTINUOUS	FE FG FIN	FIRE EXTINGUISHER FIBERGLASS FINISH	JAN JC JT	JANITOR JANITOR CLOSET JOINT	PC PL PLAS	PIECE PLATE PLASTER	STD STL	COEFFICIENT STANDARD STEEL	WWF WWM	WELDED WIRE FABRIC WELDED WIRE MESH	SURFACE MOUNT	X			
	BRICK MASONRY	COOR COORD CRS	CORRUGATED COORDINATED COURSE	FL FOS FRP	FLOOR FACE OF STUD FIBERGLASS REINFORCED	KIT	KITCHEN	PLAM PLYWD PNT	PLASTIC LAMINATE PLYWOOD PAINT	STOR ST ST SUSP	STORAGE STAINLESS STEEL SUSPENDED				AXXX	COLUMN REFERENCE LINE	(x)—	
	SAND/FINE GRAVEL	CT CTV CUH	CERAMIC TILE CABLE TELEVISION LINE CABINET UNIT HEATER	PLASTIC FT FTG	FOOT FOOTING	LAM LAV LCC	LAMINATE/LAMINATED LAVATORY LEAD COATED COPPER	POLY PREP PSF	POLYURETHANE PREPARATION POUNDS / SQUARE FOOT					DETAIL				
	RIGID INSULATION	CY	CUBIC YARD	F.O.	FACE OF	LF LGT LIN	LINEAR FOOT LIGHT LINEN	PSI PT PTD	POUNDS / SQUARE INCH PRESERVATIVE TREATED PAINTED									

CODE SUMMARY LIST OF APPLICABLE CODES 2003 INTERNATIONAL BUILDING CODE (IBC 2003 INTERNATIONAL MECHANICAL CODE 2003 INTERNATIONAL ENERGY CONSERVATION CODE 1997 & 2006 NFPA 1, NATIONAL FIRE CODE 2000 & 2006 NFPA 101, LIFE SAFETY CODE (NFPA 101 2002 NFPA 90A, AIR CONDITIONING AND VENTILATING SYSTEMS ACCESSIBILITY REGULATIONS OF THE MAINE HUMAN RIGHTS COMMISSION (ADAAG) **NEW CONSTRUCTION: 4,921 SF EXISTING BUILDING:** RENOVATED SPACE: 3,392 SF OUT OF SCOPE OF WORK: 5,023 SF 1. BUILDING CLASSIFICATION BY CATEGORY 111 6.1.14.22 OCCUPANCY ASSEMBLY/BUSINESS TABLE 1604.5 2. CONSTRUCTION UNDER ONE STORY IN HEIGHT SPRINKLERED TYPE 11A 3. OCCUPANCY TABLE 7.3.1.2 TABLE 1004.1.1 TERMINAL WAITING AREA ASSEMBLY SPACE WITHOUT FIXED 15 SF PER OCCUPANT SEATING, LESS CONCENTRATED 15 NET SF. PER OCCUPANT 4. OCCUPANT NEW 4,921 SF NEW 4,921 SF 4,921 SF/15 = 328 4,921 SF/15 = 328 CALCULATIONS OCCUPANTS OCCUPANTS 5. UNIT OF TABLE 7.3.3.1 TABLE 1005.1 EXIT WIDTH OCCUPANTS 328 X 0.2" = OCCUPANTS 328 X 0.15" = 468" PROVIDED 468" PROVIDED



PROVIDE DEDUCT ALTERNATE TO DELETE COMMERCIAL ALUMINUM BI-FOLD DOORS 101C AND 101D AND ASSOCIATED CONTROLS AND ELECTRICAL. REPLACE WITH SLIDING ENTRY DOOR (SIMILAR TO DOOR 101A), WITH CURTAINWALL ABOVE, WIDTH TO REMAIN. DELETE CURTAINWALL TYPE C5, C6 AND


PROVIDE ADD ALTERNATE TO REPLACE PAINTED GYPSUM WALL BOARD CEILING IN WAITING AREA 101 WITH ROUGH SAWN LUMBER BOARDS, 3 SIZES, CLEAR FINISH. SEE DETAILS AND LOCATION ON

C7, REPLACE WITH TYPE C11 (ALTERNATE 02), SEE A602 FOR ADDITIONAL INFORMATION. SEE

INSTALL NEW 4" SANITARY LINE INSTEAD OF RE-USING EXISTING LINE. SEE CIVIL AND PLUMBING

STRUCTURAL DRAWINGS FOR CHANGES TO STEEL.

DRAWINGS FOR ADDITIONAL INFORMATION AND LOCATION.

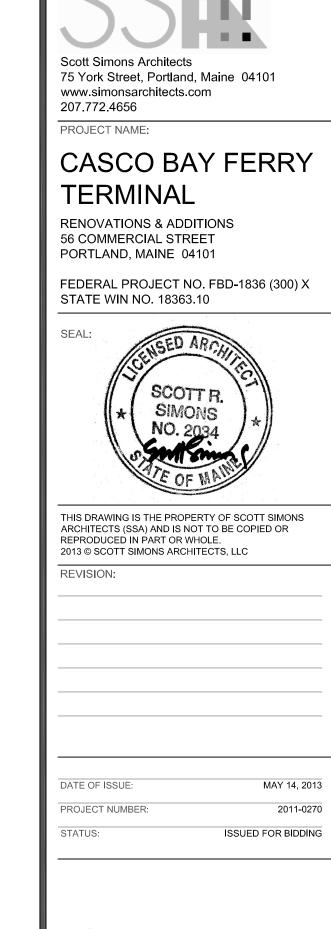

G001

SHEET