




1 SECTION AT COLUMN LINE 124
SCALE: AS SHOWN

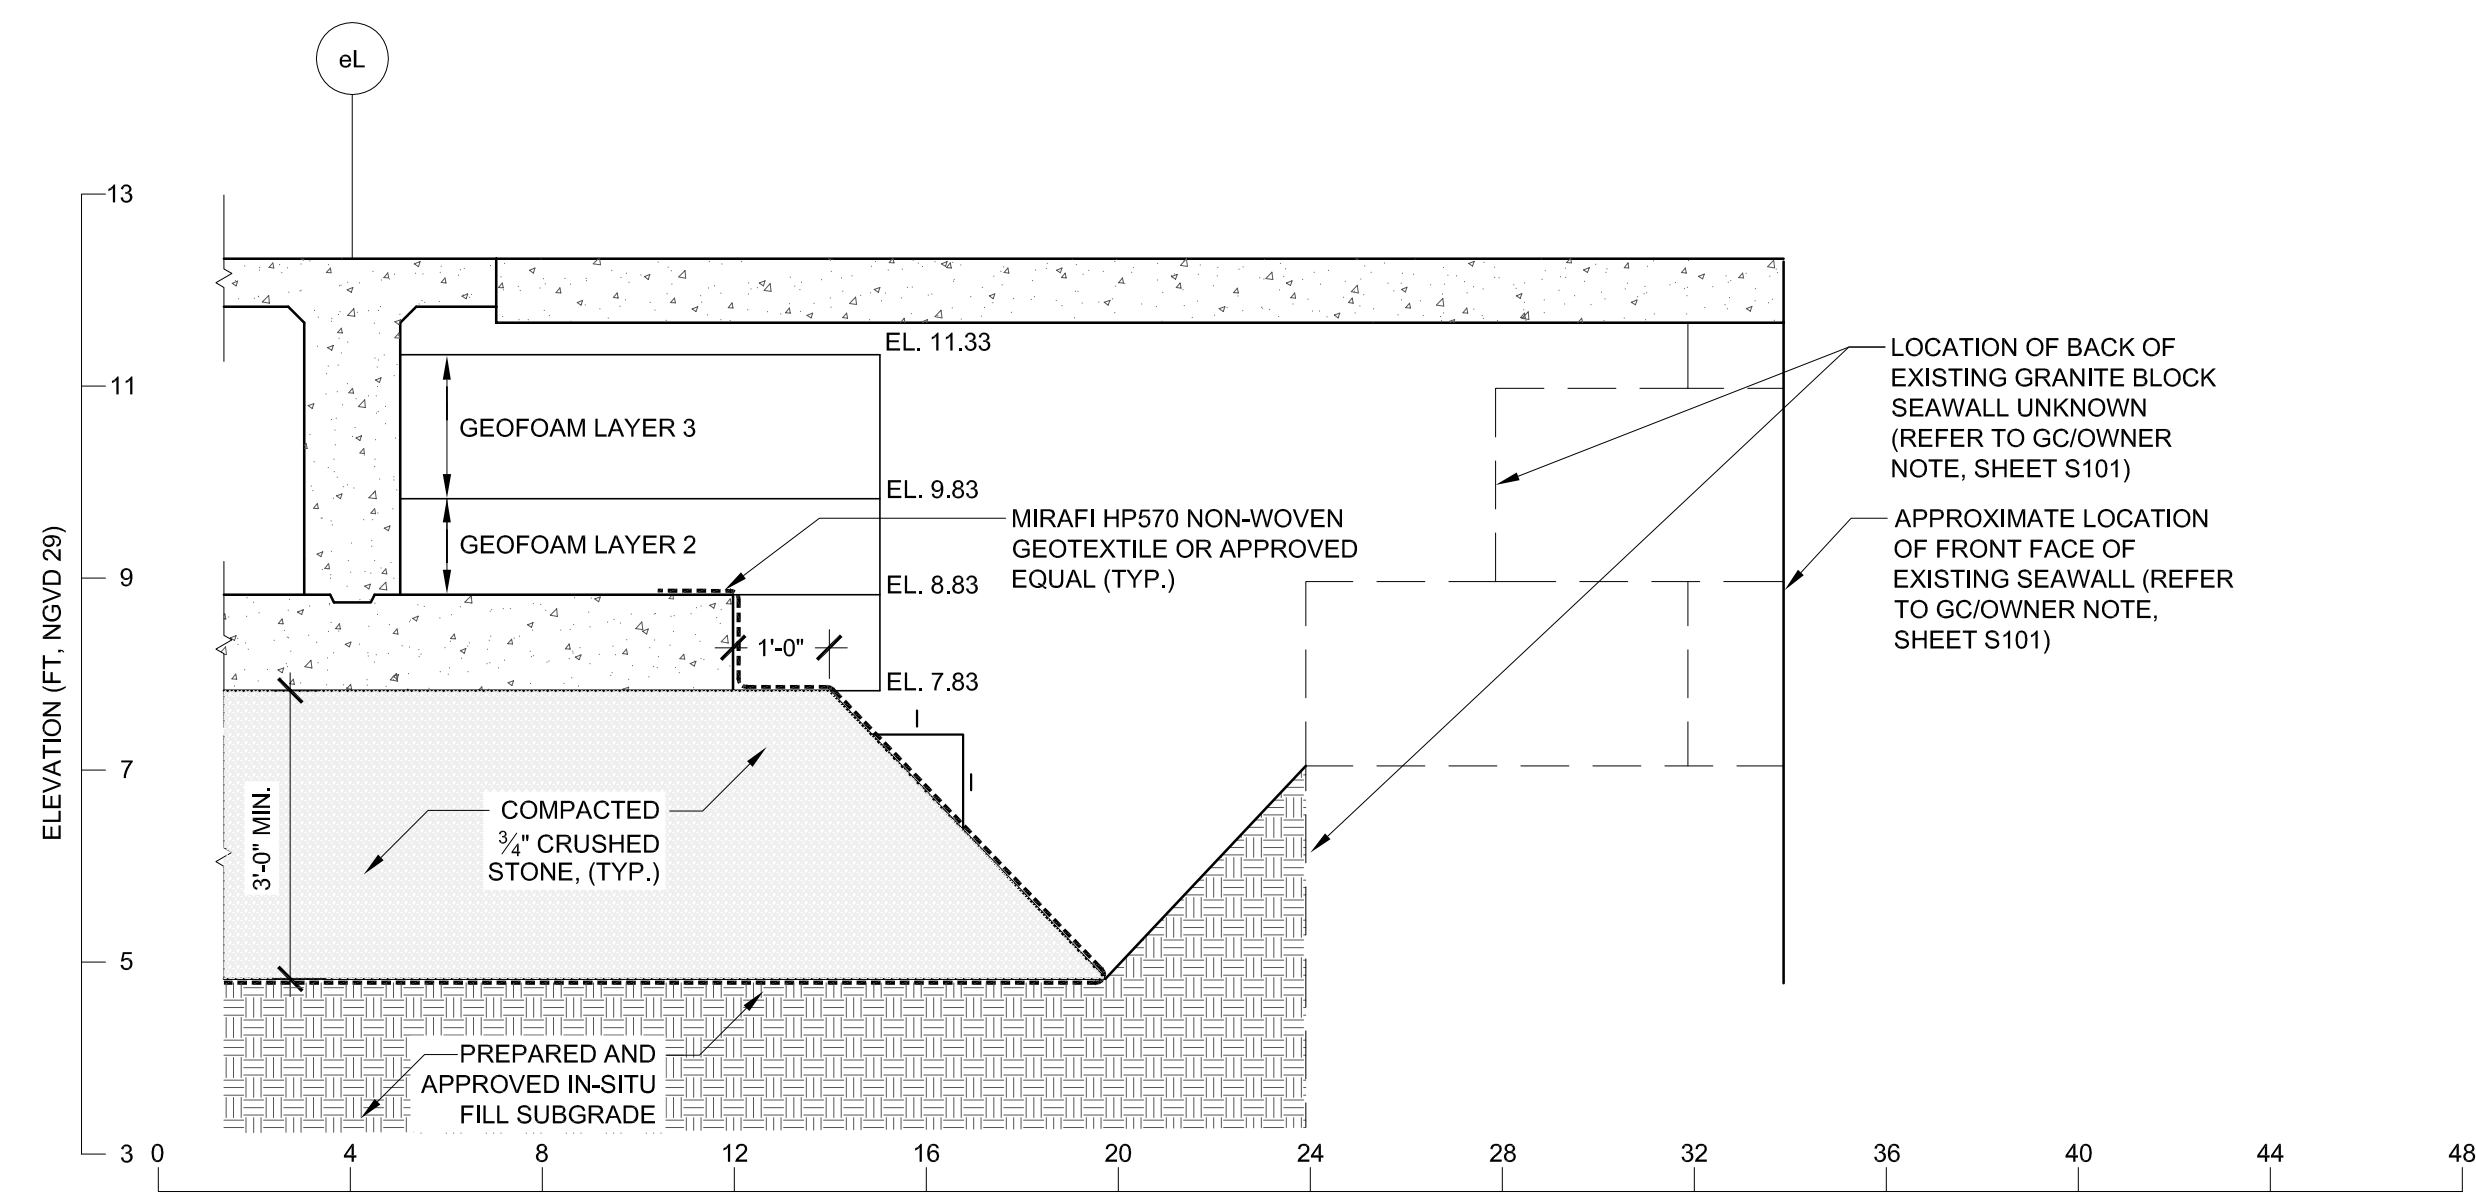

2 SECTION AT COLUMN LINE 127
SCALE: AS SHOWN

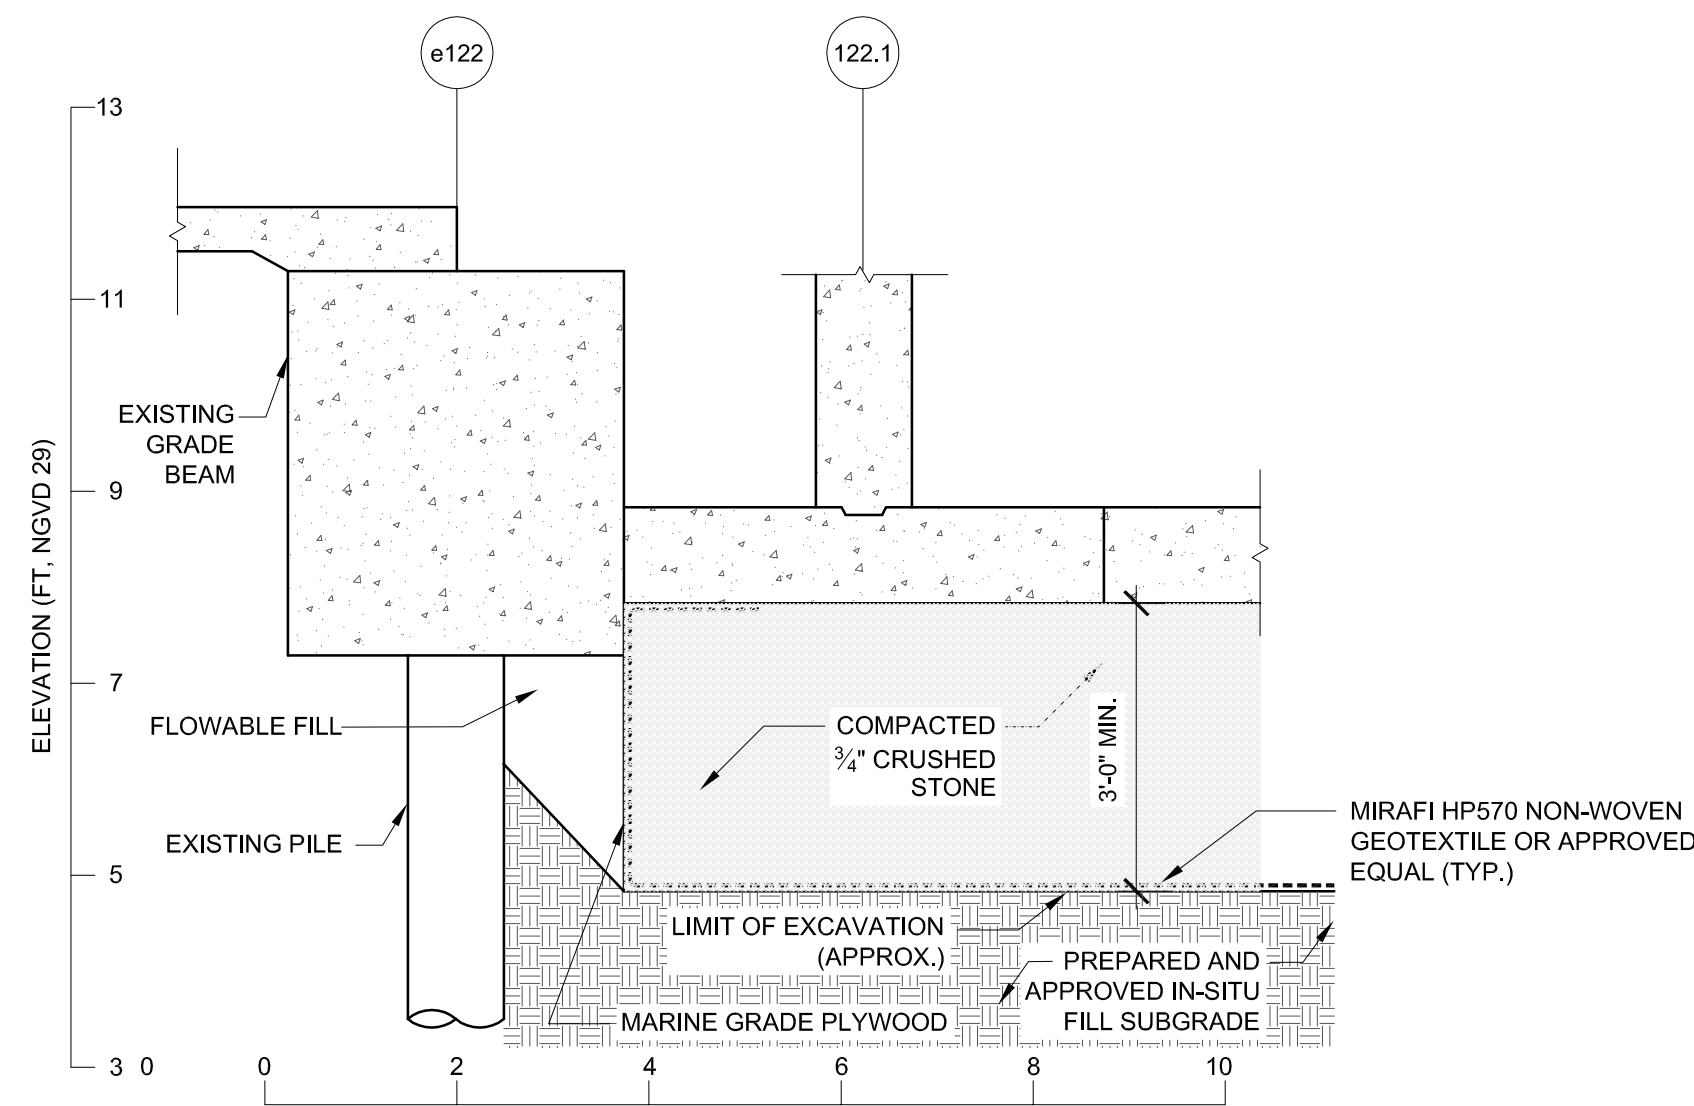


3 SECTION AT COLUMN LINE M9
SCALE: AS SHOWN

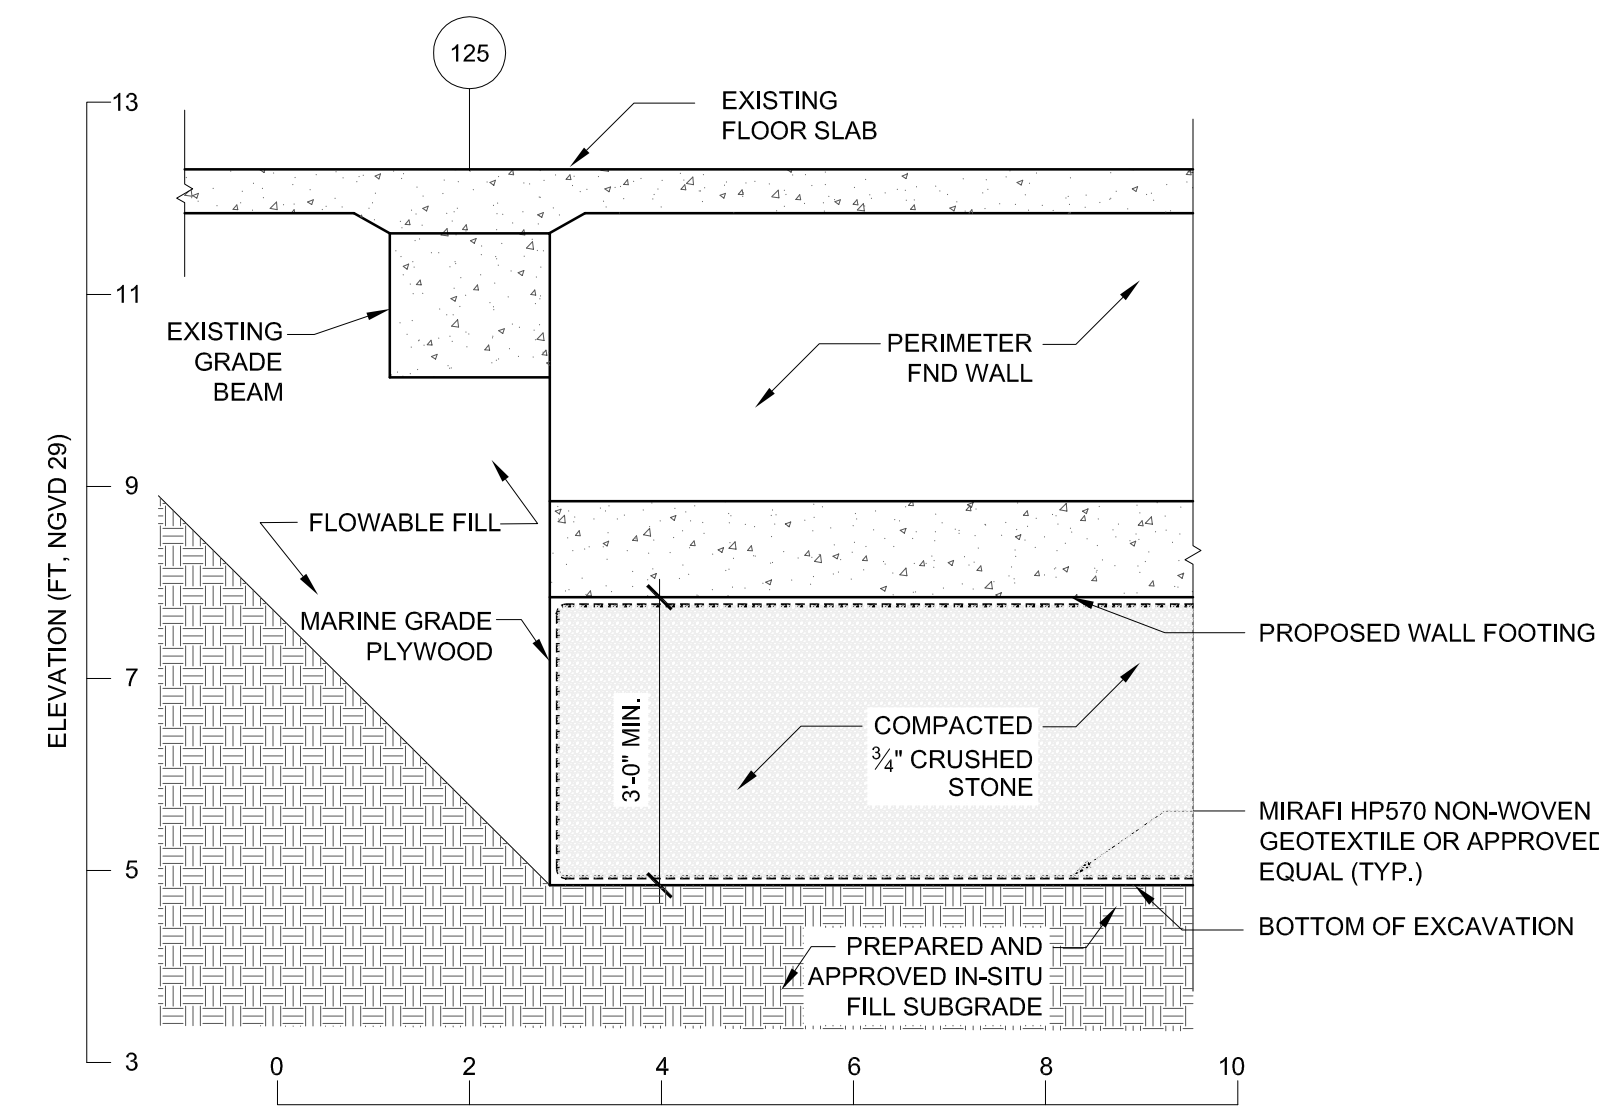

4 SECTION AT COLUMN LINE eL
SCALE: AS SHOWN

- NOTES:
- REFER TO SPECIFICATION SECTION 312323.43 - GEOFOAM LIGHTWEIGHT FILL FOR ADDITIONAL INFORMATION.
 - REFER TO SHEET A001 FOR PLAN LIMITS OF GEOFOAM AND LOCATION OF TYPICAL SECTION.
 - COORDINATE LOCATION OF GEOFOAM WITH EXISTING FOUNDATIONS, EXISTING PROPOSED UTILITIES AND THE EXISTING SEAWALL, SUBJECT TO REVIEW AND APPROVAL BY THE OWNER.

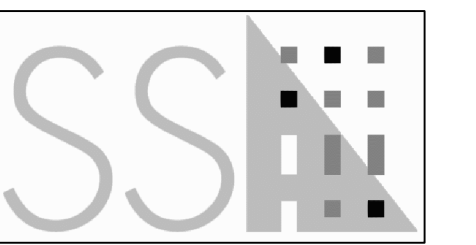

Scott Simons Architects
75 York Street, Portland, Maine 04101
www.simonsarchitects.com
207.772.4656


PROJECT NAME:

**CASCO BAY FERRY
TERMINAL**

RENOVATIONS & ADDITIONS
56 COMMERCIAL STREET
PORTLAND, MAINE 04101

FEDERAL PROJECT NO. FBD-1836 (300) X
STATE WIN NO. 18363.10

SEAL:

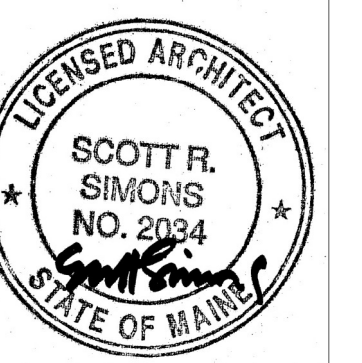

THIS DRAWING IS THE PROPERTY OF SCOTT SIMONS ARCHITECTS (SSA) AND IS NOT TO BE COPIED OR REPRODUCED IN PART OR WHOLE.
2013 © SCOTT SIMONS ARCHITECTS, LLC

REVISION:

DATE OF ISSUE: MAY 14, 2013
PROJECT NUMBER: 2011-0270
STATUS: ISSUED FOR BIDDING

DETAILS

F102