

PROJECT:



NY State Rd


Comments:

PREPARED BY:

DATE / TIME:

QUOTE NO.:

JOB NO.:

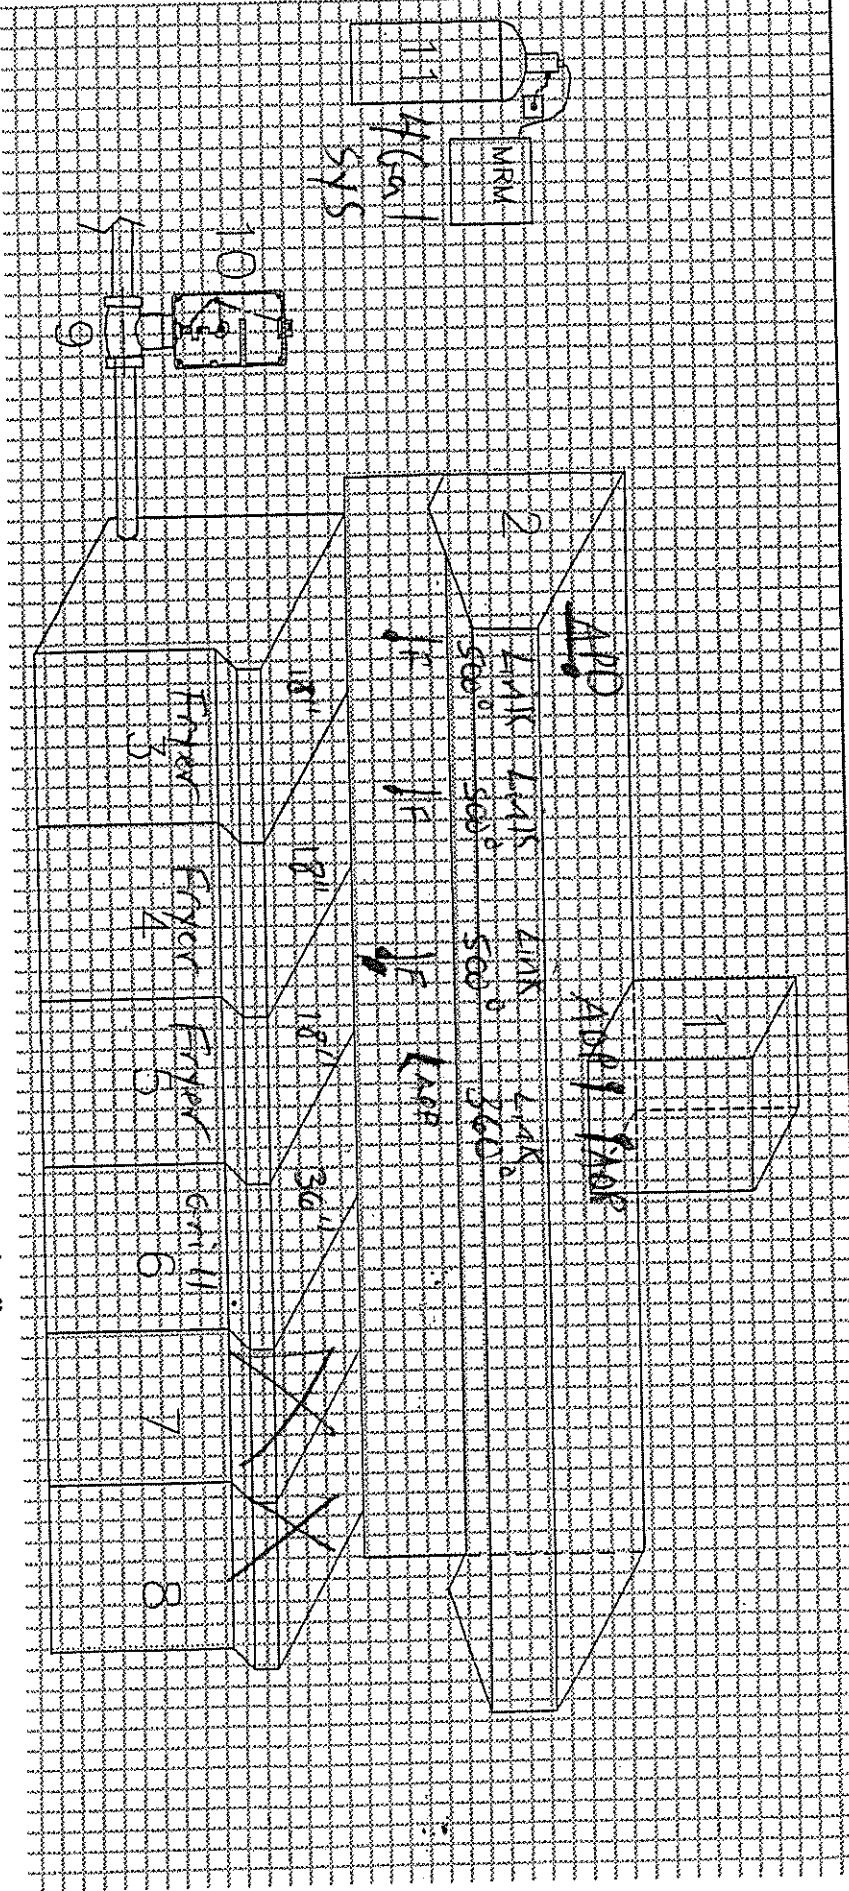

System Description "as appropriate"

- 1. Duct: 45 qty. size x size
- 2. Plenum: 71 qty. size x size
- 3. Appliance: 1 Fryer
- 4. Appliance: Fryer
- 5. Appliance: Fryer
- 6. Appliance: Grill
- 7. Appliance: \_\_\_\_\_ qty. size x size
- 8. Appliance: \_\_\_\_\_
- 9. Gas Valve: \_\_\_\_\_
- 10. Retrofit Kit: \_\_\_\_\_
- 11. Agent Cyl.: \_\_\_\_\_
- 12. Misc.: \_\_\_\_\_