



CITY OF PORTLAND, MAINE
EXECUTIVE DEPARTMENT
PUBLIC BUILDINGS DIVISION

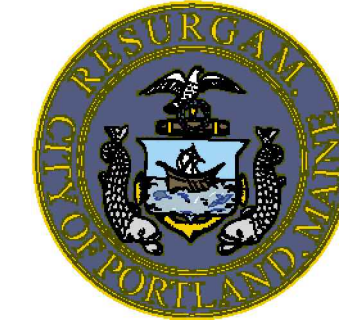

OCEAN GATEWAY TERMINAL - MOORING PLATFORM CATWALK

BID #515

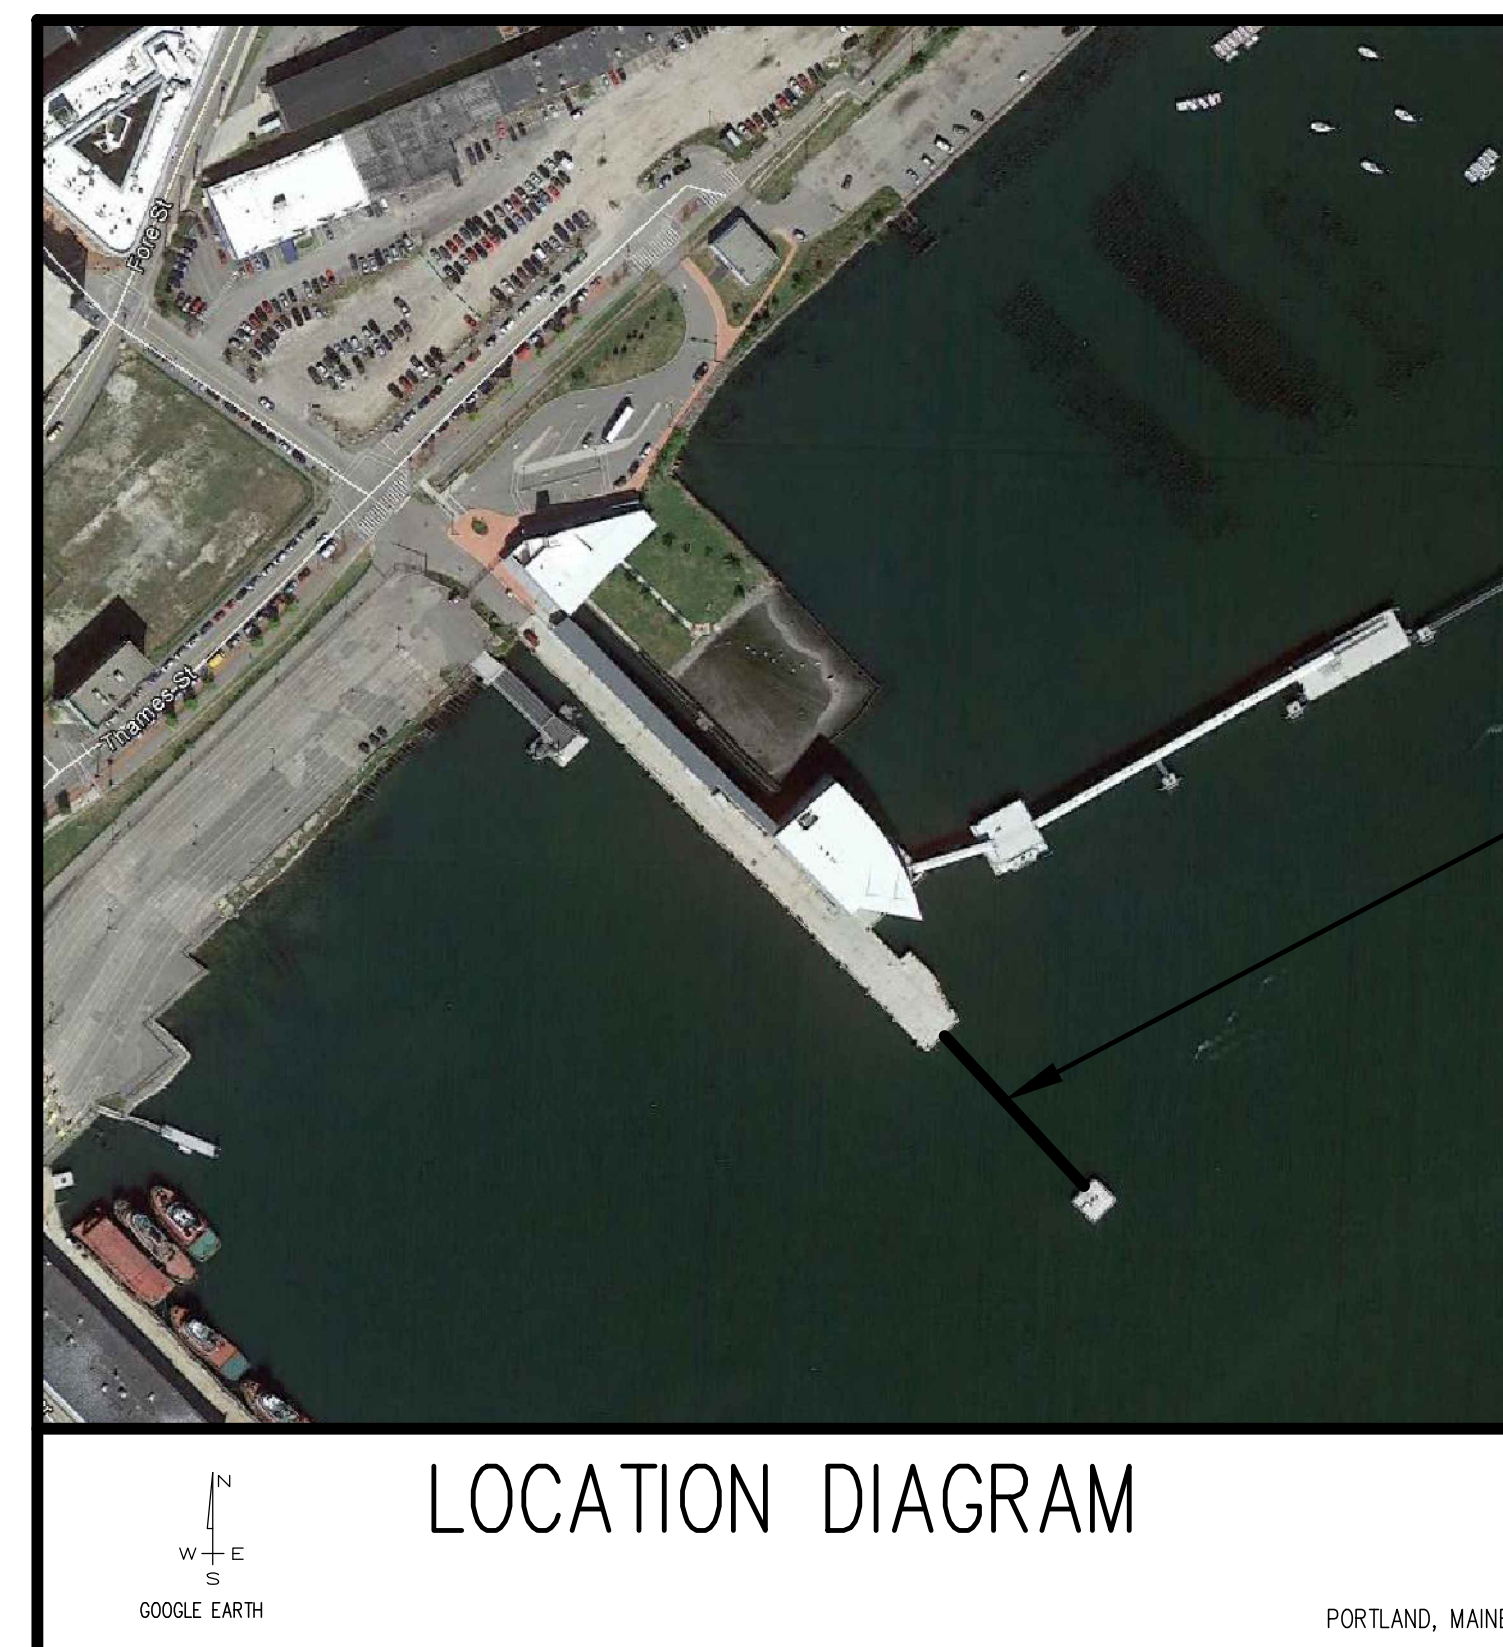

MOORING PLATFORM
CATWALK ACCESS

LIST OF DRAWINGS

1. SITE PLAN
 2. PLAN & ELEVATION VIEWS
 3. CONCRETE CAP, PILE, & LAMP POLE DETAILS
 4. STEEL PEDESTAL LANDING DETAILS
- ES1.0 ELECTRICAL LIGHTING AND POWER PLAN

 **TEC** ASSOCIATES
46 SAWYER STREET SOUTH PORTLAND, MAINE 04106

CONSULTING
ENGINEERS

04106

