




12 EXHAUST VENT TRIM DETAIL  
3"=1'-0"

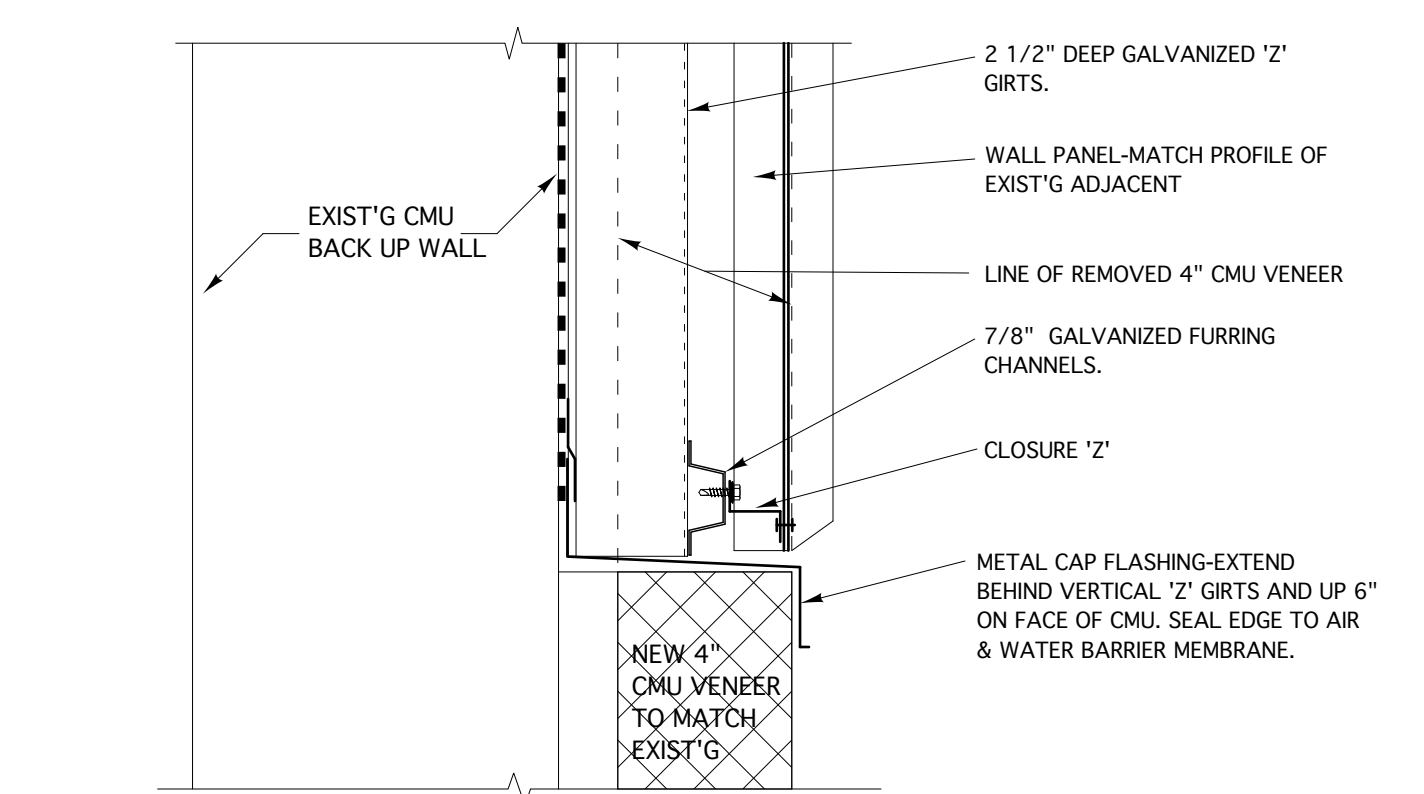


11 METAL SIDING TO EXIST'G CMU TRIM DETAIL  
3"=1'-0"

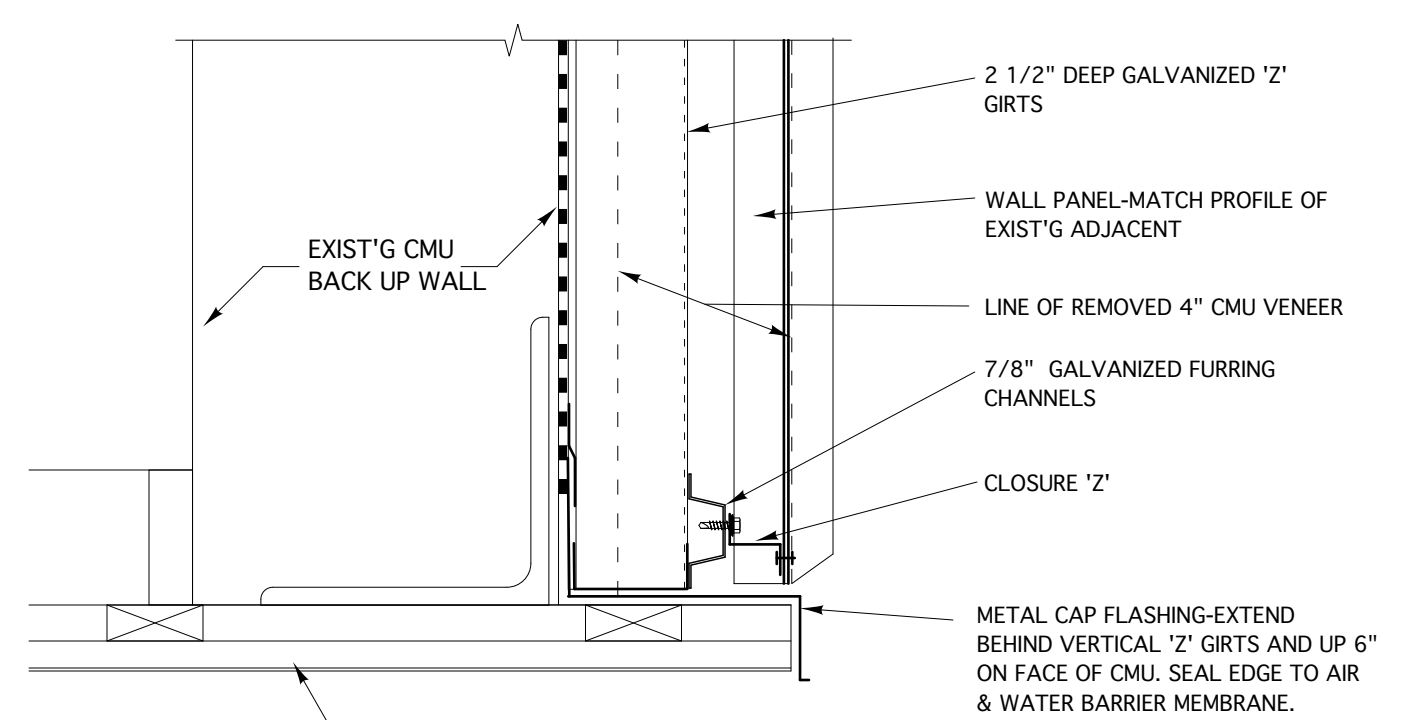


10 METAL SIDING TO EXIST'G METAL CEILING TRIM DETAIL  
3"=1'-0"

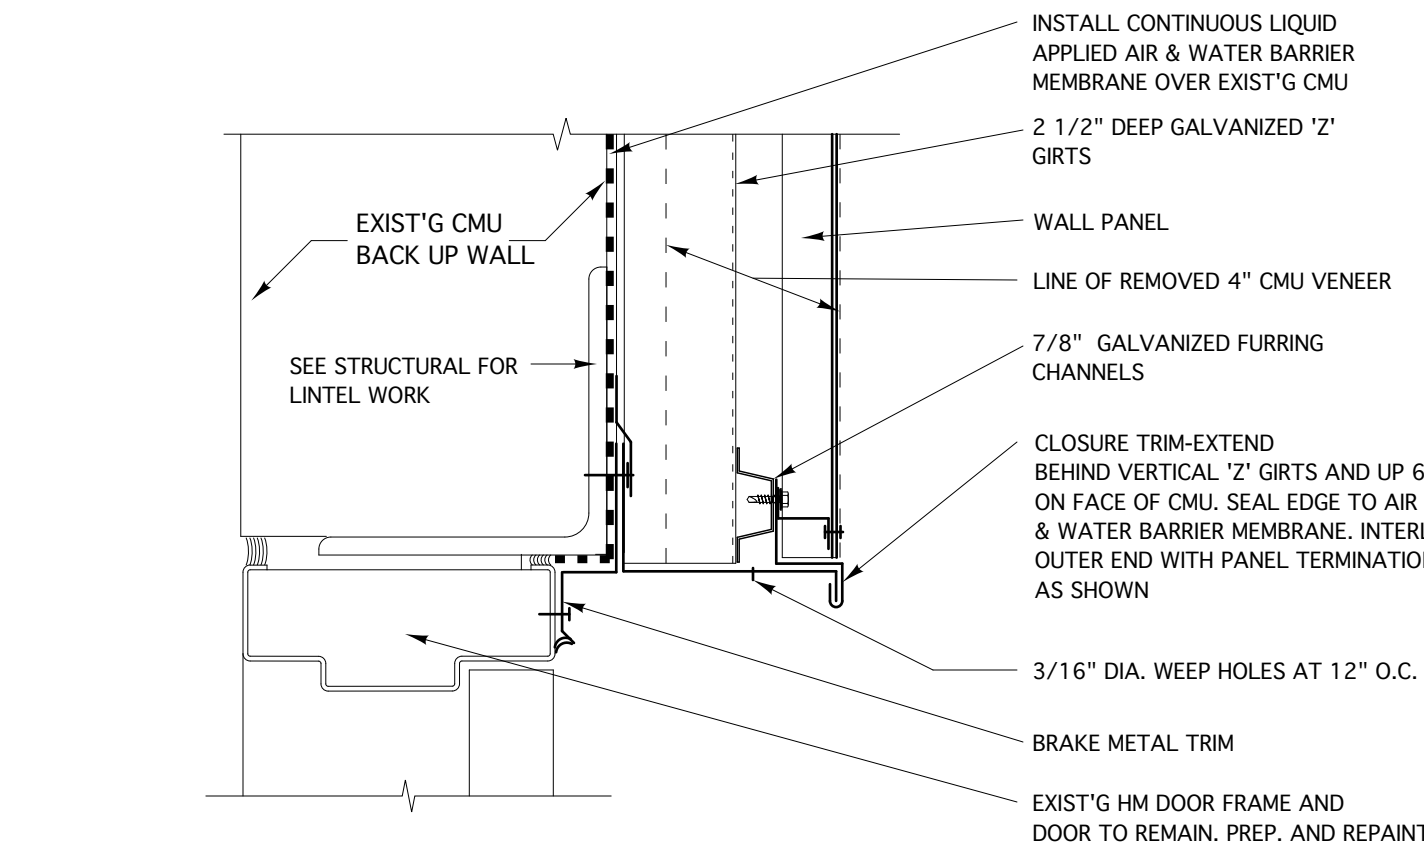


9 DOOR HEAD DETAIL (JAMB SIMILAR)  
3"=1'-0"

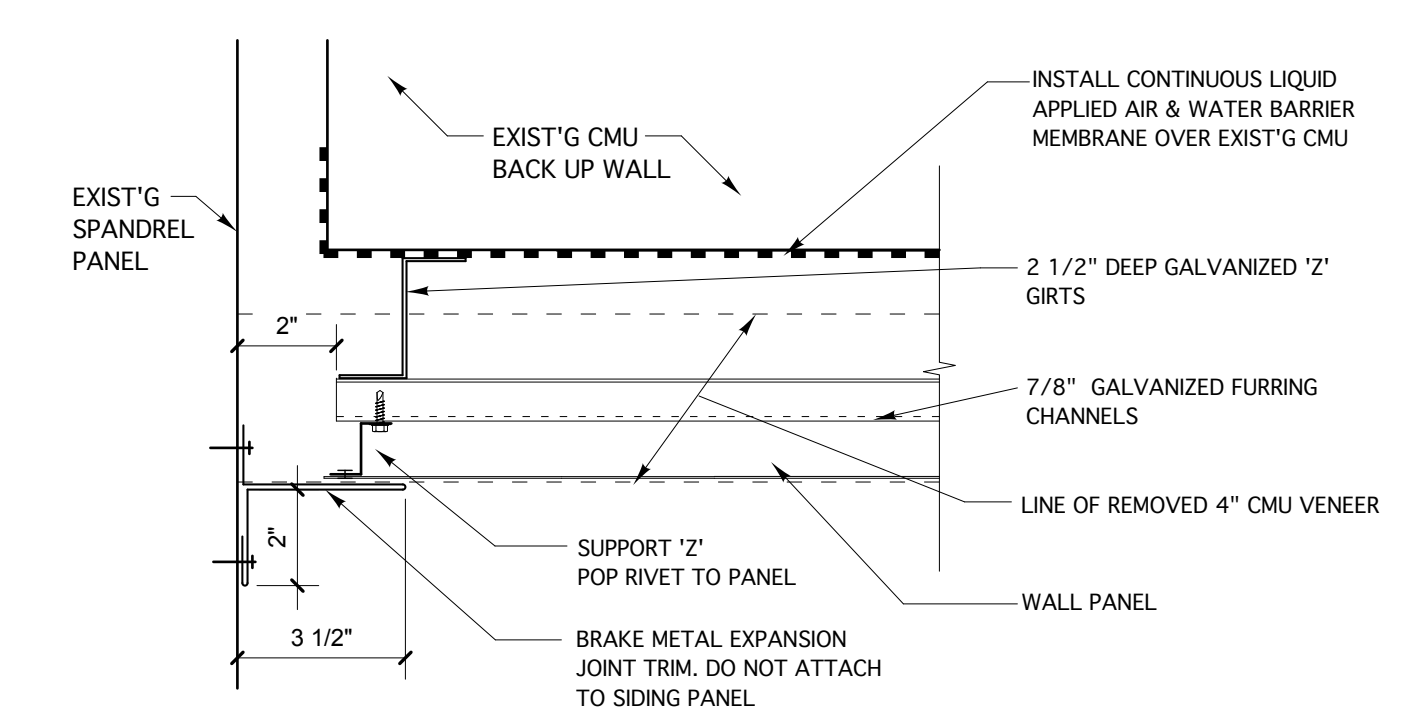


8 TRIM DETAIL AT EXIST'G SPANDREL PANELS  
3"=1'-0"

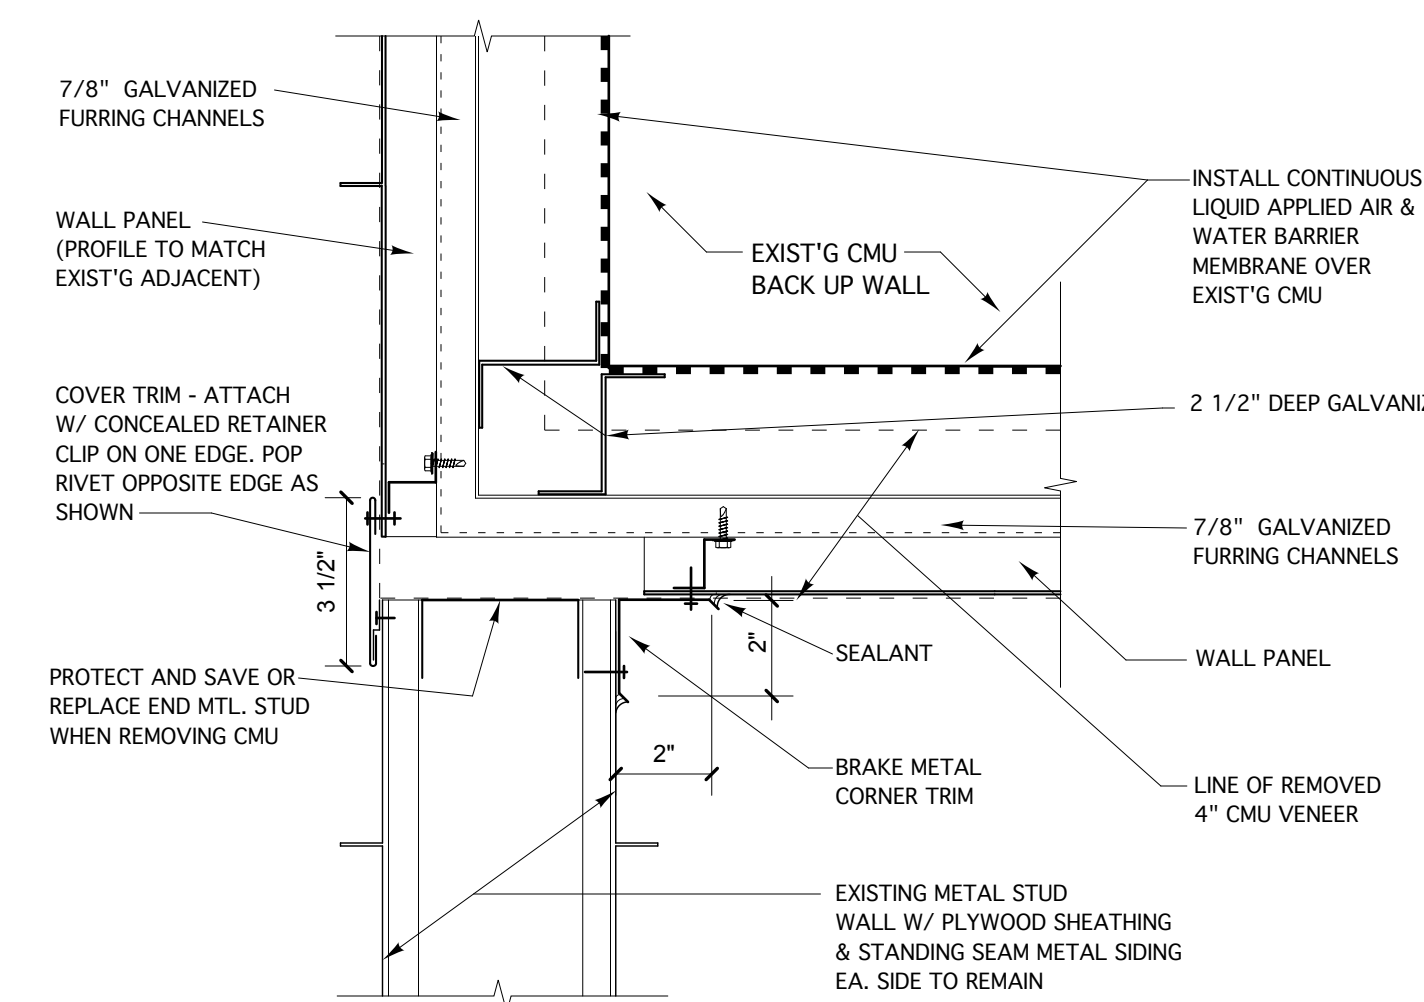


7 METAL SIDING TO EXIST'G METAL SIDING TRIM DETAIL  
3"=1'-0"

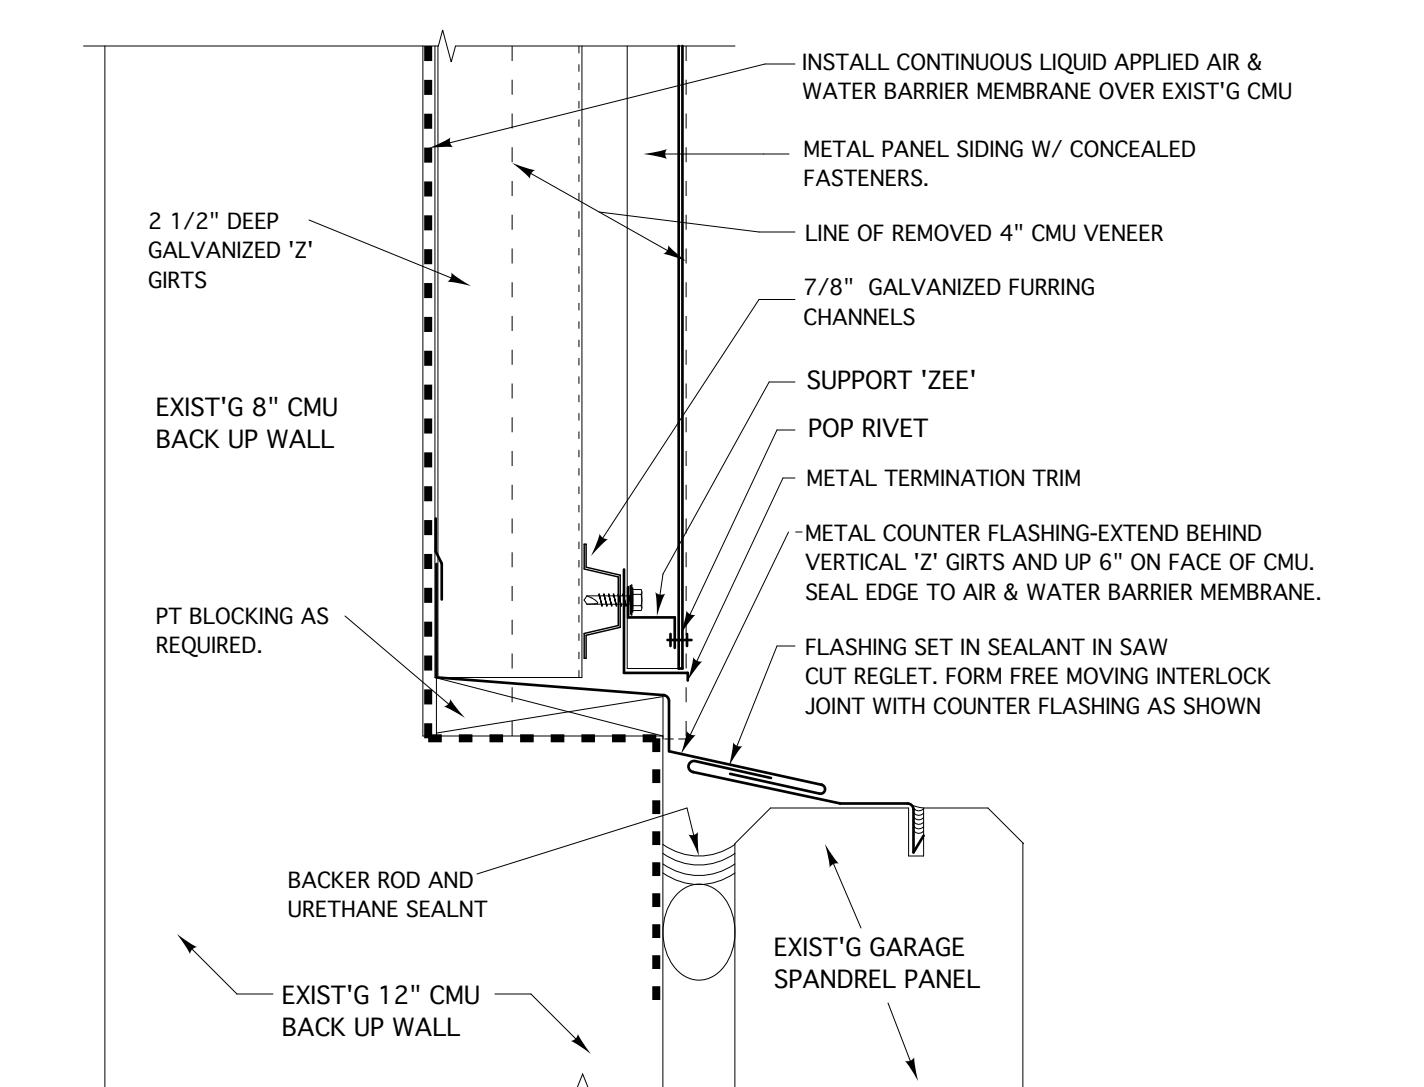


6 CAP TRIM DETAIL AT EXIST'G SPANDREL PANELS  
3"=1'-0"

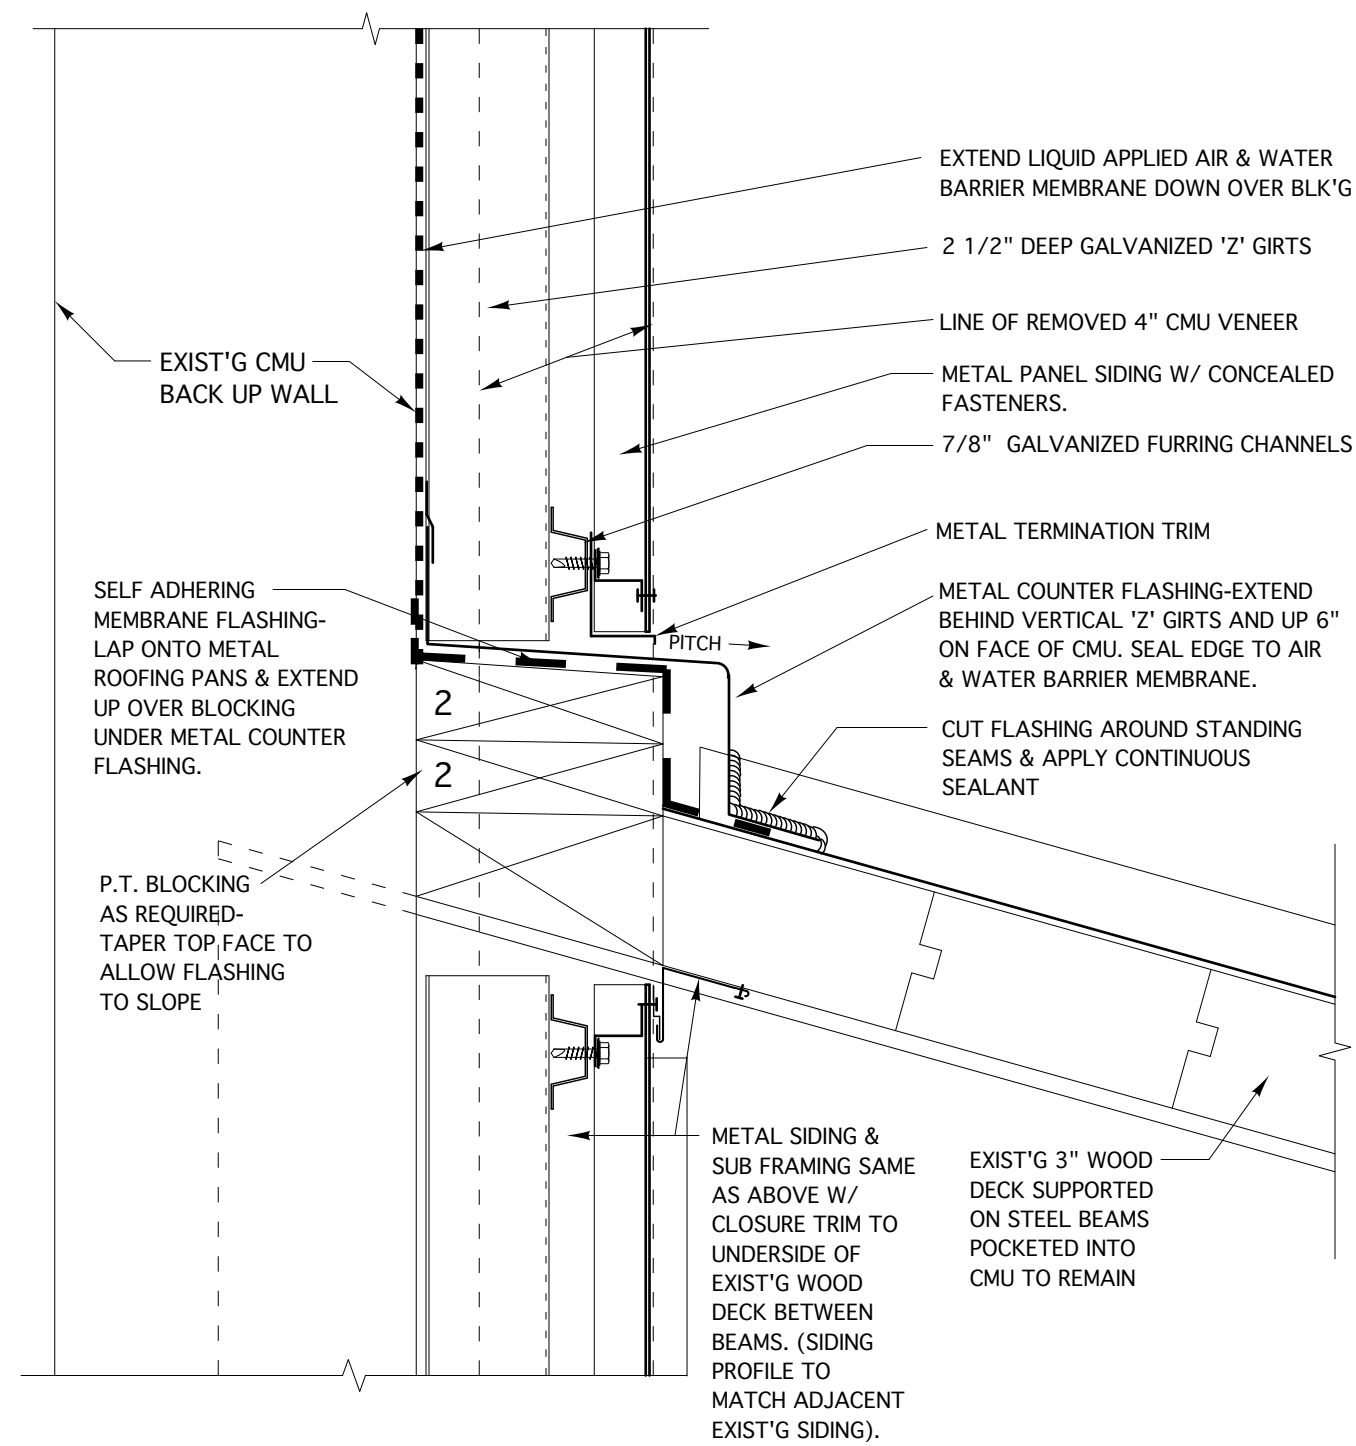


5 METAL SIDING FLASHING DETAIL AT EXIST'G METAL ROOF  
3"=1'-0"

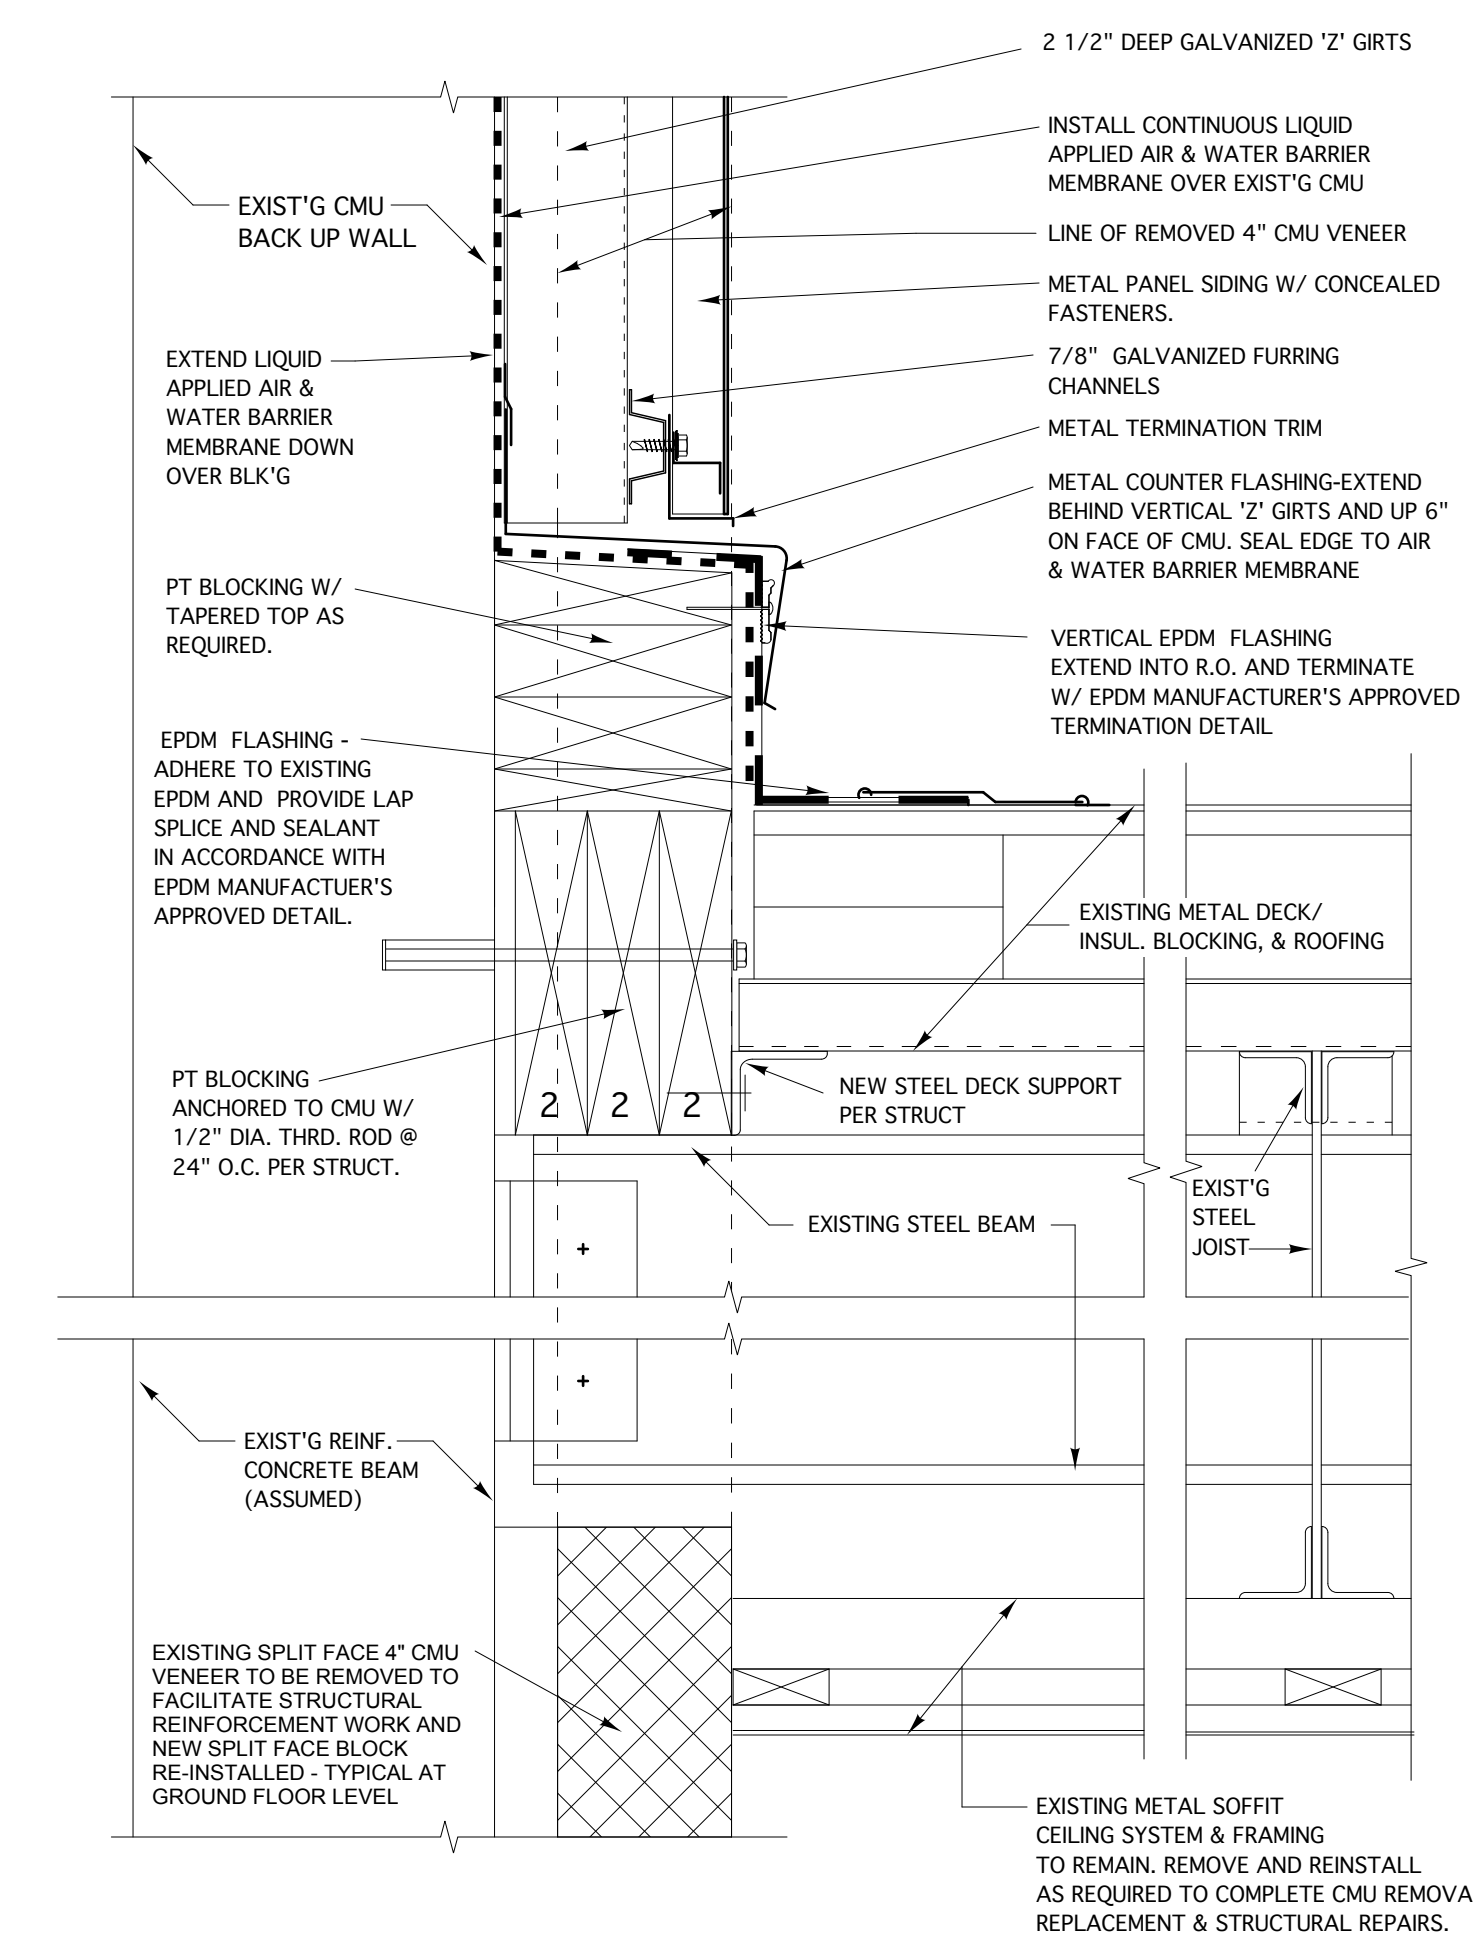


4 METAL SIDING FLASHING DETAIL AT EXIST'G EPDM ROOF  
3"=1'-0"

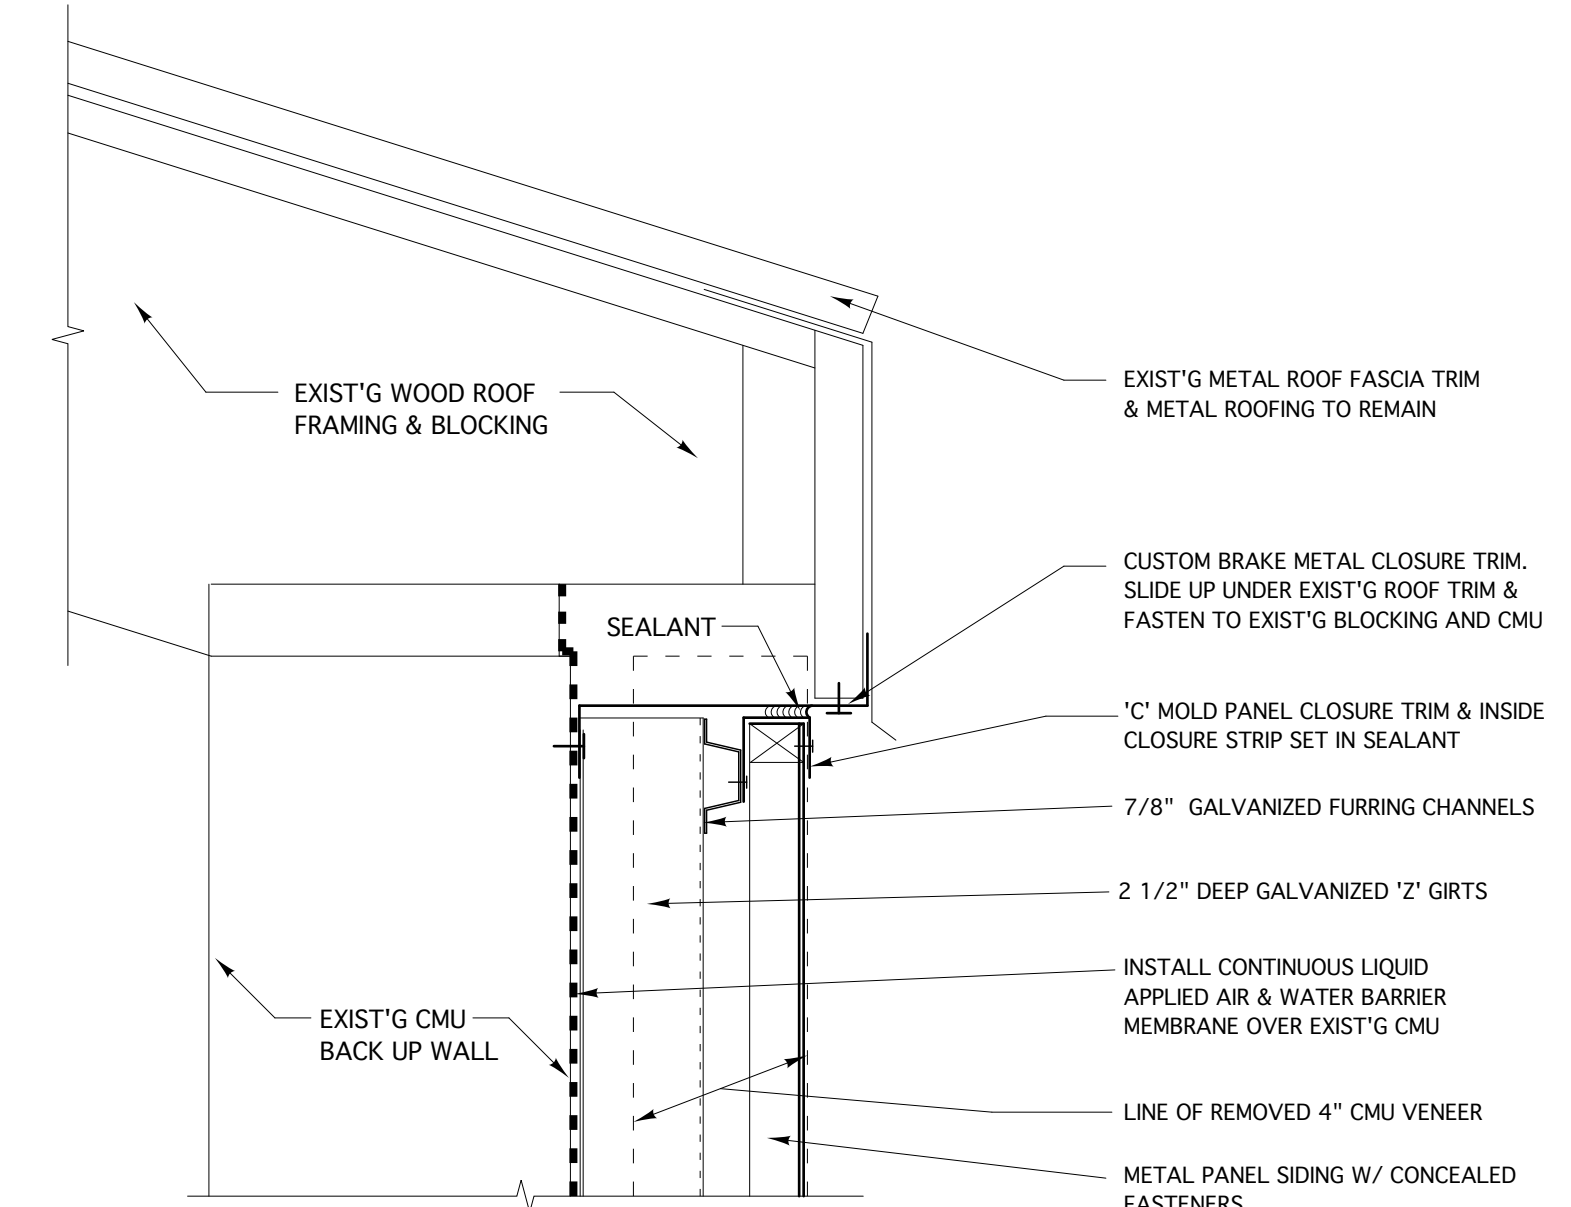

3 TYPICAL DETAIL AT EXISTING METAL ROOF EDGE  
3"=1'-0"

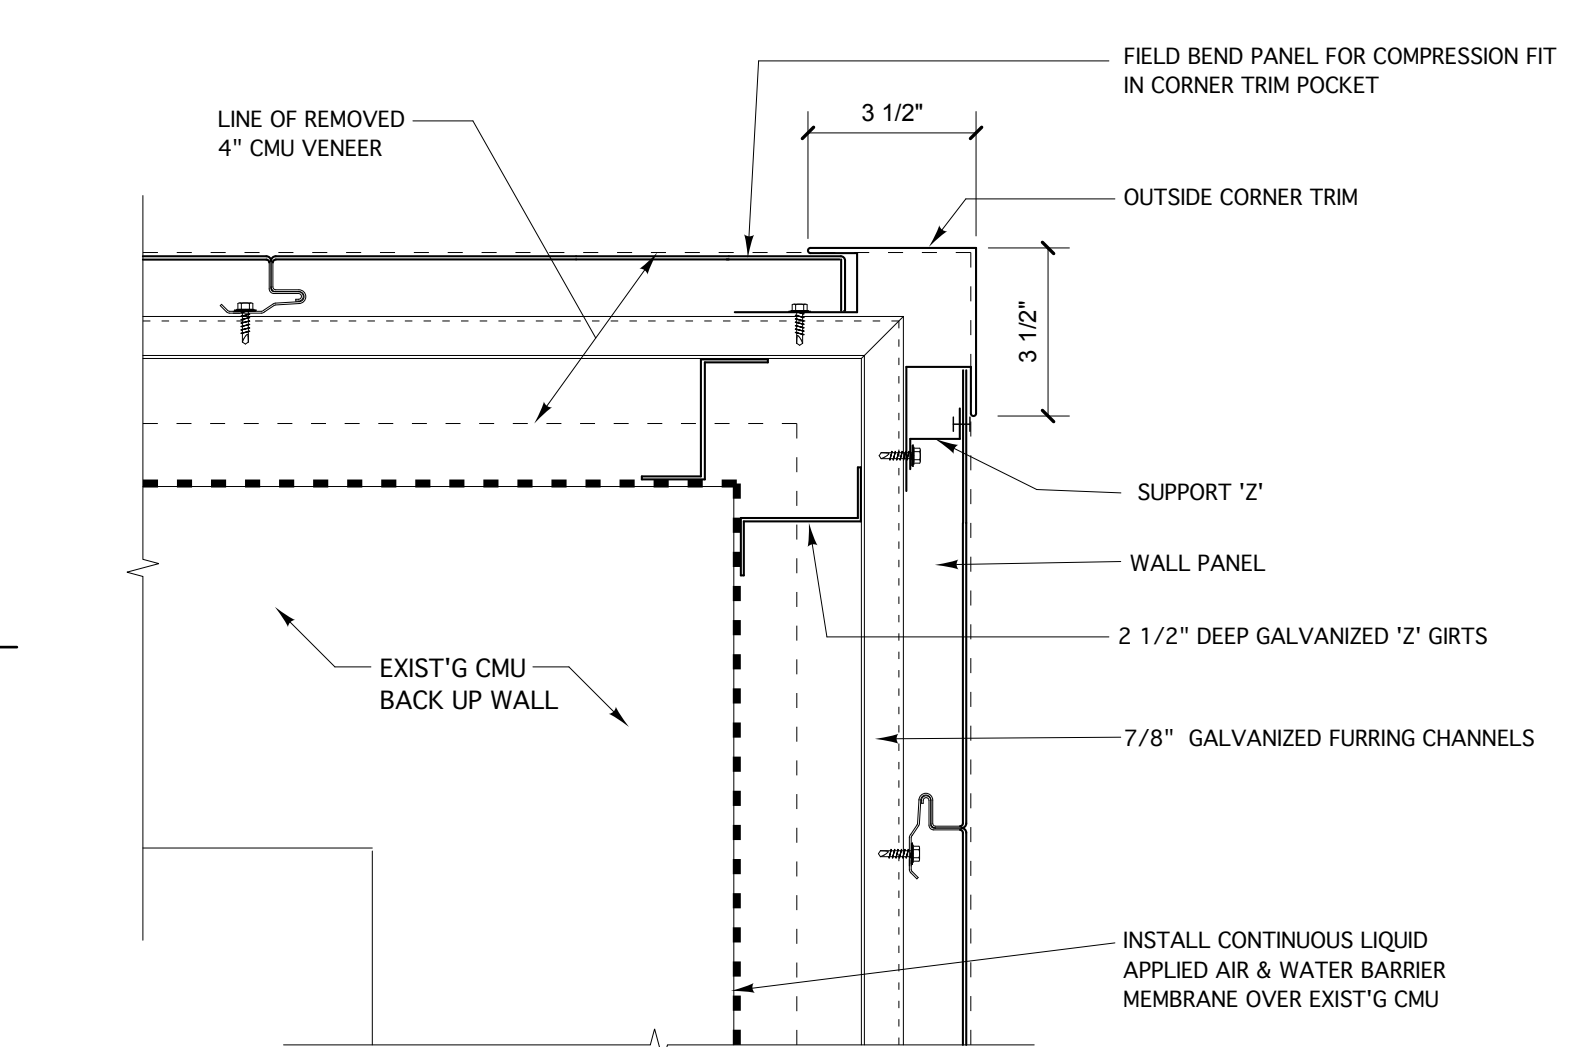

2 TYPICAL DETAIL AT OUTSIDE CORNER  
3"=1'-0"

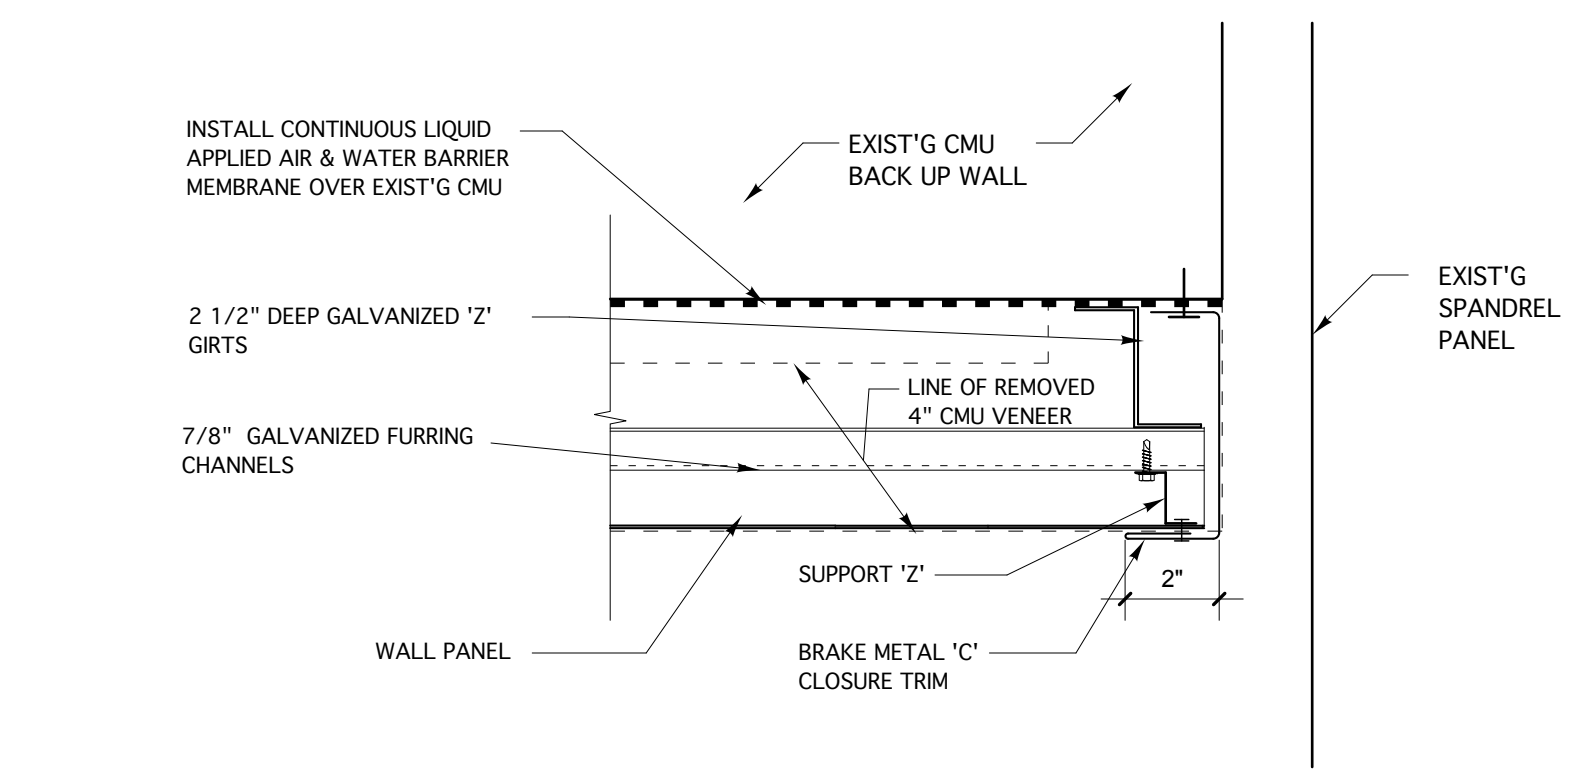

1 TYPICAL TRIM DETAIL AT EXIST'G SPANDREL PANELS  
3"=1'-0"

Project No.	
Date	11/09/15
Drawn For	FOR BID

Designed	SWW	Scale	AS NOTED
Drawn	SWW	Date	11/06/15
Checked	SWW	Revised Job Number	3604