

CASCO BAY PARKING GARAGE STAIR/ELEVATOR TOWER RESTORATION

COMMERCIAL STREET • PORTLAND, MAINE



ENGINEER:




75 York Street, Portland, Maine 04101
207.879.1838 • beckerstructural.com

ARCHITECT:



DRAWING LIST:

S0	GENERAL NOTES	A1	BUILDING ELEVATIONS
S1	STAIR 2 PLANS	A2	BUILDING ELEVATIONS
S2	STAIR 2 SECTIONS	A3	METAL SIDING DETAILS
S3	STAIR 2 SECTIONS	A4	WINDOW DETAILS
S4	STAIR 2 EXTERIOR ELEVATIONS		
S5	STAIR 2 EXTERIOR ELEVATIONS		
S6	SECTIONS & TYPICAL DETAILS		
S7	SECTIONS & TYPICAL DETAILS		
S8	SECTIONS & TYPICAL DETAILS		
S9	STAIR 1 PLANS (ADD ALTERNATE #1)		
S10	STAIR 1 SECTIONS (ADD ALTERNATE #1)		
S11	STAIR 1 EXTERIOR ELEVATIONS (ADD ALTERNATE #1)		
S12	STAIR 1 EXTERIOR ELEVATIONS (ADD ALTERNATE #1)		
S13	STAIR 1 FRAMING SECTIONS & DETAILS (ADD ALTERNATE #1)		

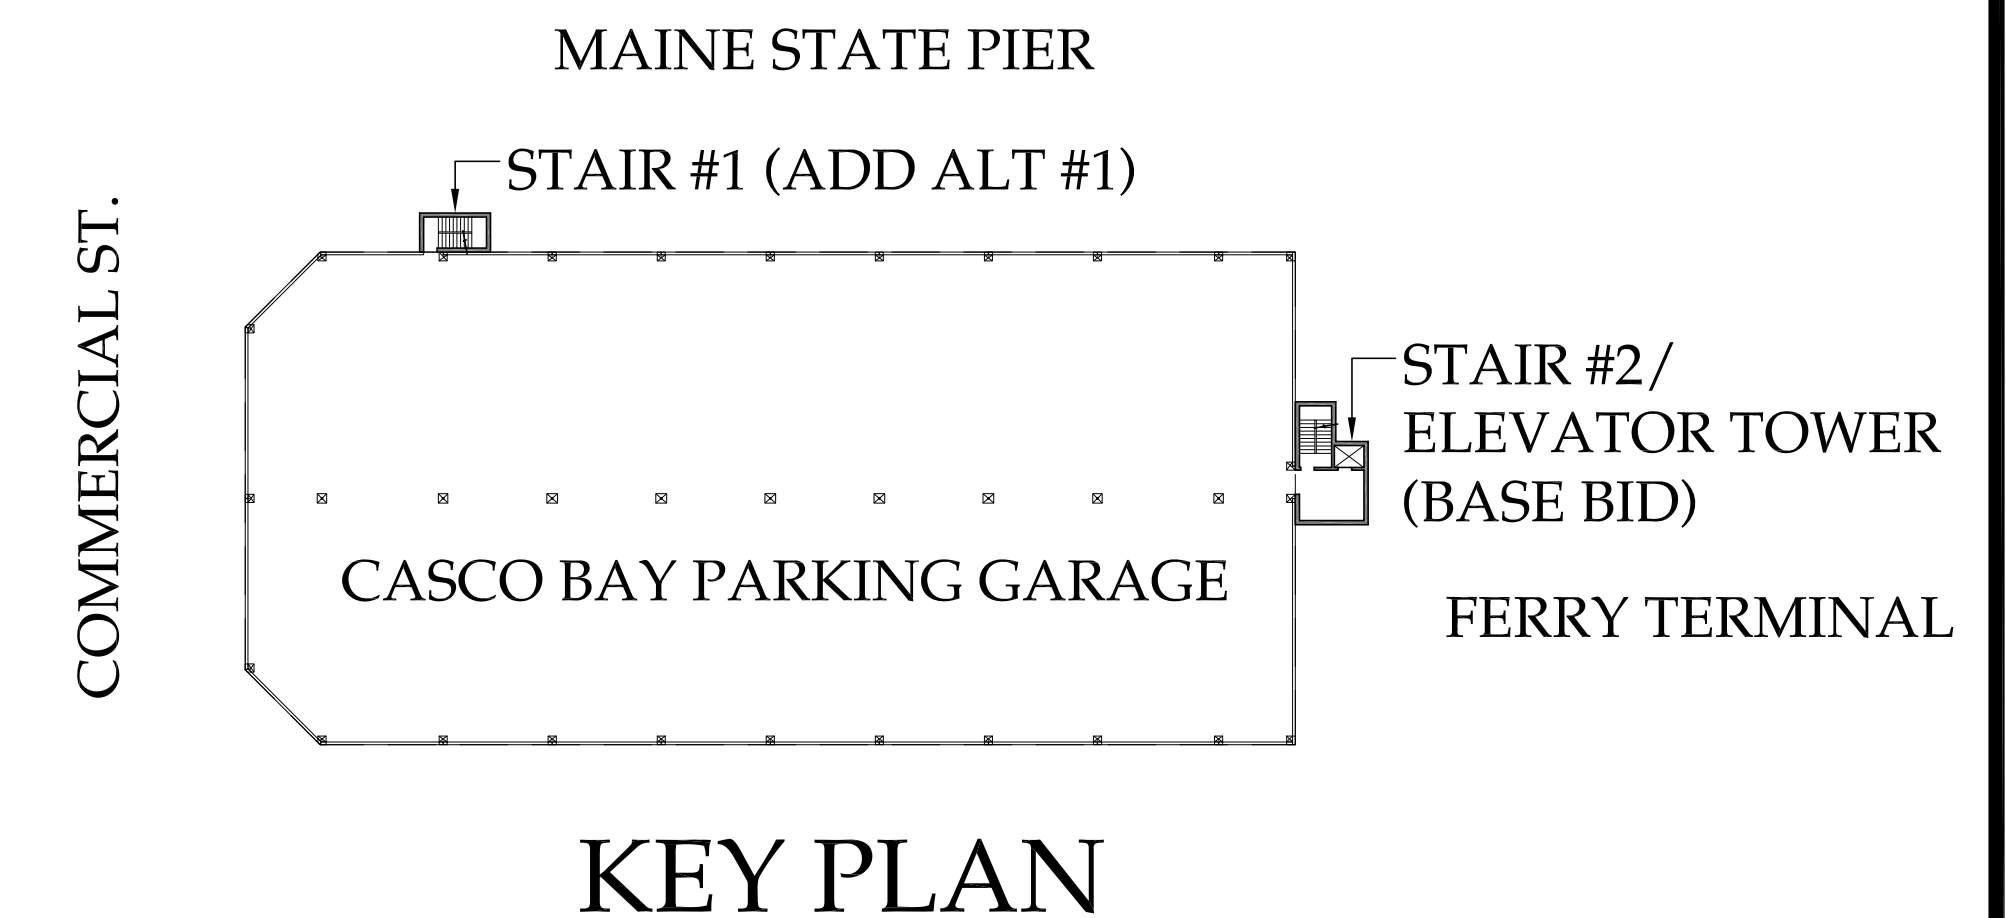

BID & PERMIT SET NOVEMBER 10, 2015