




DOOR SCHEDULE												
NUMBER	SIZE			DOOR		FRAME			MISC.		REMARKS	
	WIDTH	HEIGHT	THK	MATERIAL	TYPE	MTL.	HEAD	JAMB	SILL	HDW.		LABEL
FIRST FLOOR												
100	6'-4"	7'-2"	--	METAL	4	HJM	④ ②④R	⑥ ②④R	⑩ ②④R	--	--	IMPACT RESISTANT
101	6'-4"	7'-2"	--	METAL	4	HJM	④ ②④R	⑥ ②④R	⑩ ②④R	--	--	IMPACT RESISTANT
102	3'-0"	7'-0"	1 3/4"	METAL	1	HJM	④ ②④R	⑥ ②④R	⑩ ②④R	--	--	1 1/2 HR LABEL FR
103	3'-0"	7'-0"	1 3/4"	METAL	1	HJM	④ ②④R	⑥ ②④R	⑩ ②④R	--	--	1 1/2 HR LABEL FR
104	3'-0"	7'-0"	1 3/4"	METAL	1	HJM	④ ②④R	⑥ ②④R	⑩ ②④R	--	--	1 1/2 HR LABEL FR
105	3'-0"	7'-0"	1 3/4"	WOOD	3	HJM	④ ②④R	⑥ ②④R	⑩ ②④R	--	--	IMPACT RESISTANT
106	(2) 3'-0"	7'-0"	1 3/4"	ALUM/GLASS	2	ALUM.	④ ②④R	⑥ ②④R	⑩ ②④R	--	--	IMPACT RESISTANT GLASS
107	(2) 3'-0"	7'-0"	1 3/4"	ALUM/GLASS	2	ALUM.	④ ②④R	⑥ ②④R	⑩ ②④R	--	--	IMPACT RESISTANT GLASS
108	3'-0"	7'-0"	1 3/4"	WOOD	3	HJM	④ ②④R	⑥ ②④R	⑩ ②④R	--	--	IMPACT RESISTANT
109	3'-0"	7'-0"	1 3/4"	WOOD	3	HJM	④ ②④R	⑥ ②④R	⑩ ②④R	--	--	IMPACT RESISTANT
110	3'-0"		1 3/4"	WOOD		HJM	④ ②④R	⑥ ②④R	⑩ ②④R	--	--	SEE MILLWORK DETAILS
111	3'-0"	7'-0"	1 3/4"	WOOD	3	HJM	④ ②④R	⑥ ②④R	⑩ ②④R	--	--	IMPACT RESISTANT
112	3'-0"	7'-0"	1 3/4"	WOOD	3	HJM	④ ②④R	⑥ ②④R	⑩ ②④R	--	--	IMPACT RESISTANT
113	3'-0"	7'-0"	1 3/4"	WOOD	3	HJM				--	--	IMPACT RESISTANT
114	3'-4"	7'-0"	1 3/4"	ALUM/GLASS	5	ALUM.				--	--	IMPACT RESISTANT GLASS
115	3'-4"	7'-0"	1 3/4"	ALUM/GLASS	5	ALUM.	④ ②④R	⑥ ②④R	⑩ ②④R	--	--	IMPACT RESISTANT GLASS
SECOND FLOOR												
200	3'-0"	7'-0"	1 3/4"	METAL	1	HJM	④ ②④R	⑥ ②④R	⑩ ②④R	--	--	1 1/2 HR LABEL FR , PHW
201	3'-0"	7'-0"	1 3/4"	METAL	1	HJM	④ ②④R	⑥ ②④R	⑩ ②④R	--	--	1 1/2 HR LABEL FR , PHW
202	3'-0"	7'-0"	1 3/4"	METAL	1	HJM	④ ②④R	⑥ ②④R	⑩ ②④R	--	--	1 1/2 HR LABEL FR , PHW

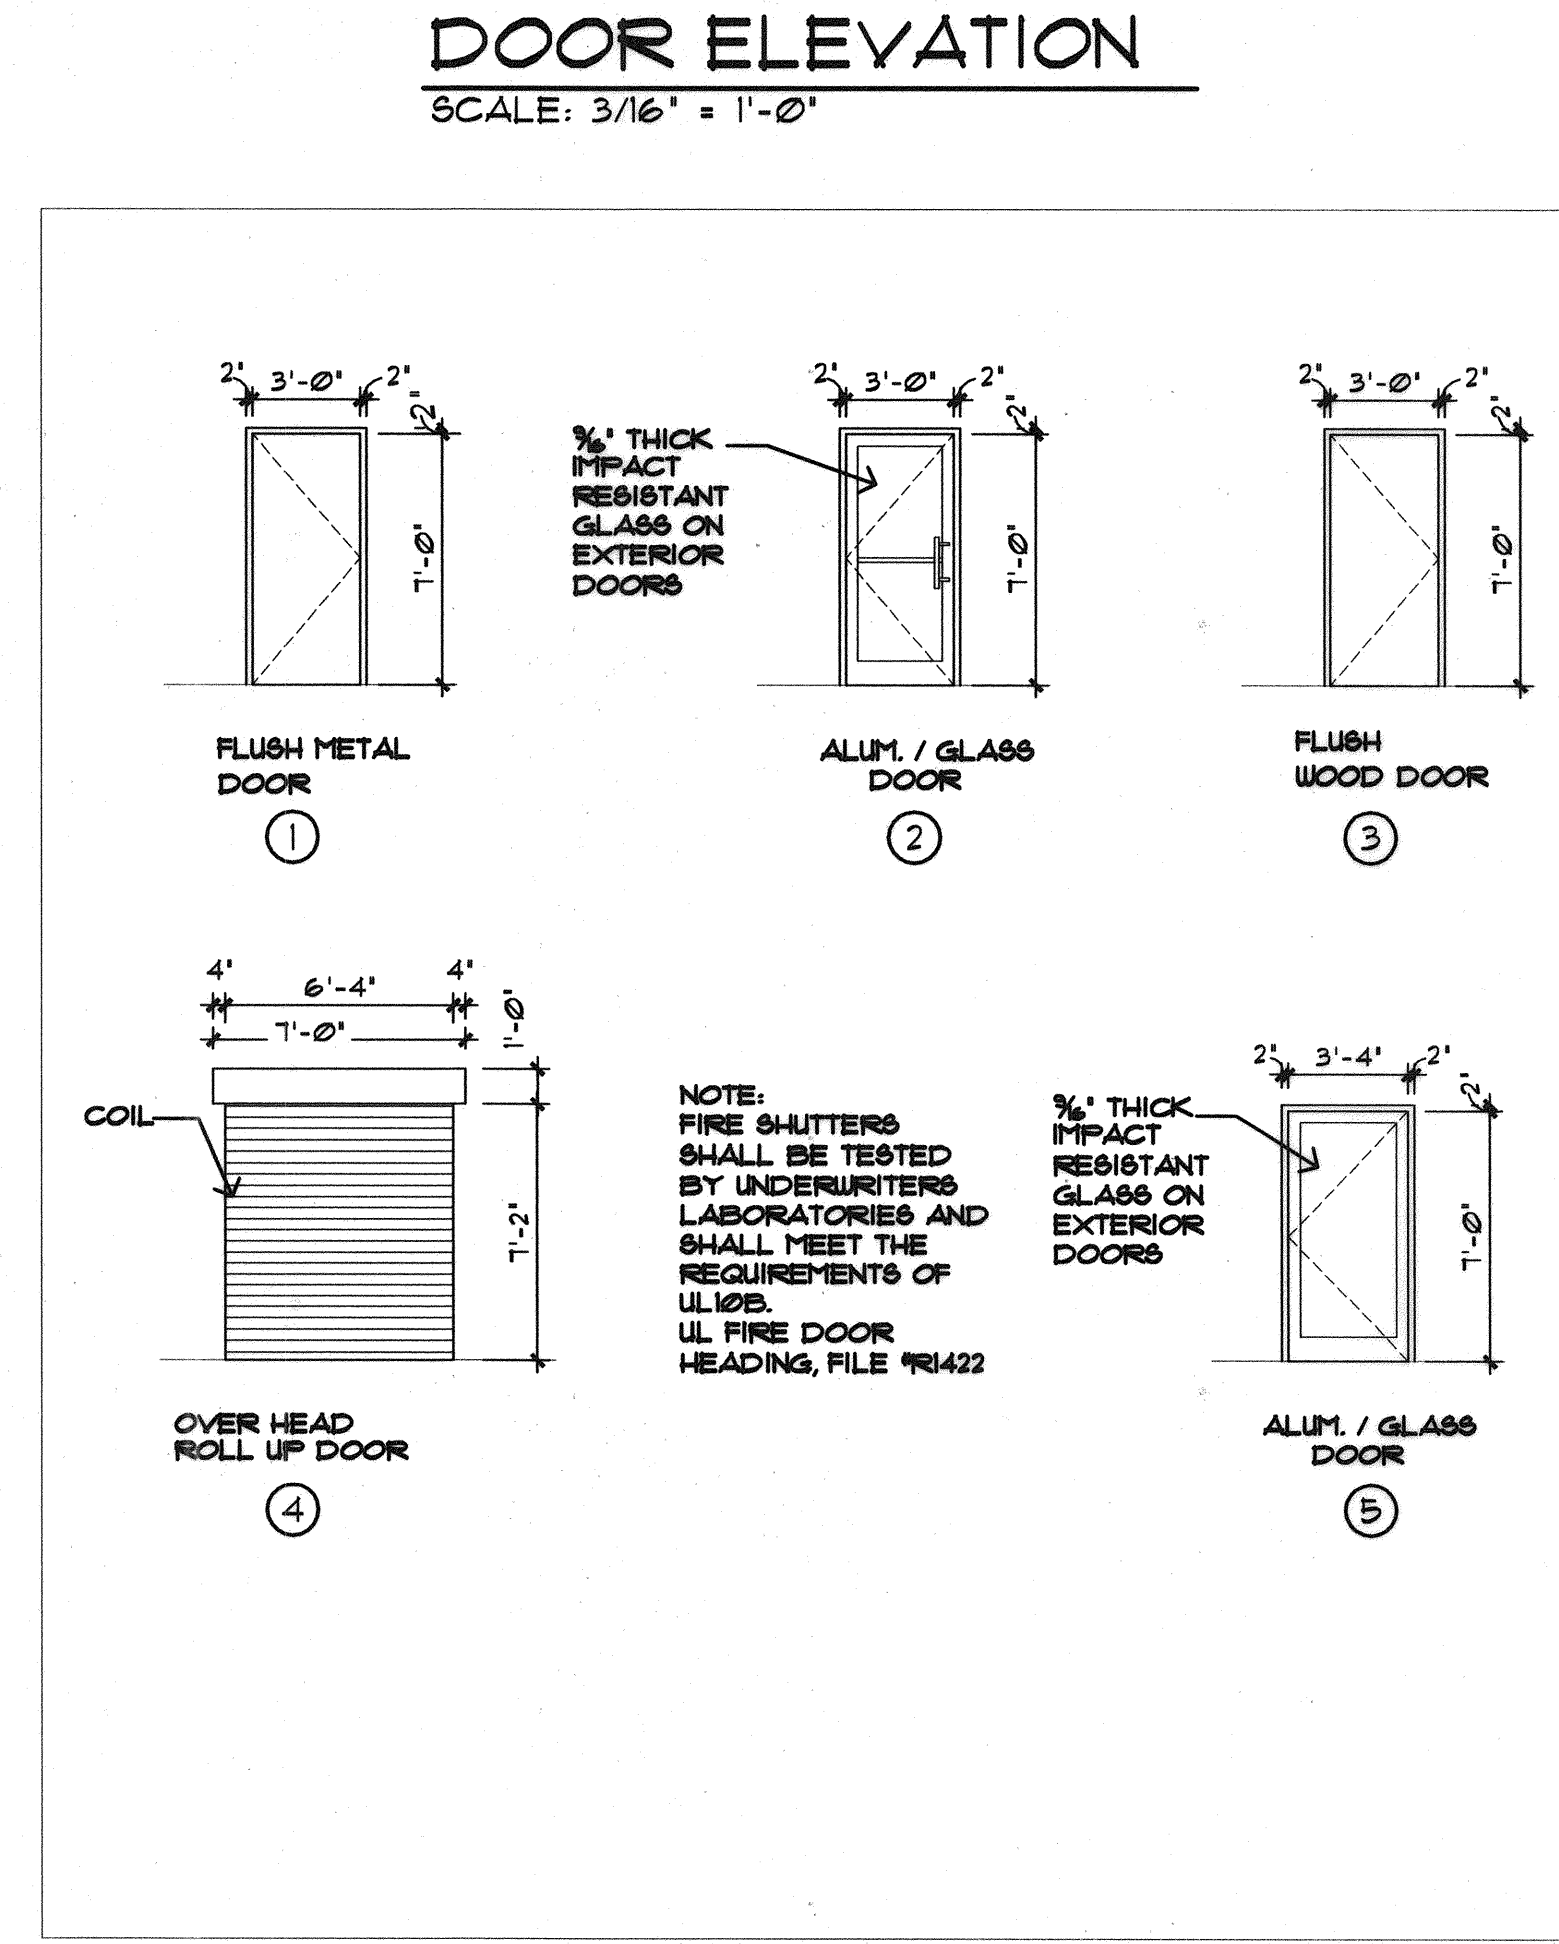

IN ASSOCIATION WITH:
 GORRILL-PALMER CONSULTING ENGINEERS
 PERATROVICH, NOTTINGHAM, & DRAGE
 WINTON SCOTT ARCHITECTS
 HALEY & BURRICK

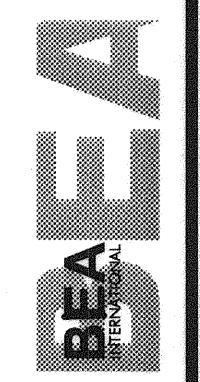

STATE OF MAINE
 DEPARTMENT OF TRANSPORTATION
 PROJECT NUMBER 009215.00
 PIN 009215.00

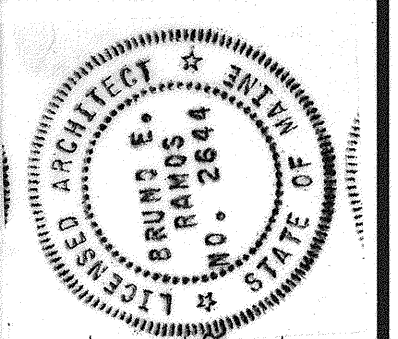

PROJ. MANAGER	PAUL POTTLE	BY	DATE
DESIGN-DETAILED			
CHECKED-REVIEWED			
DESIGN-DETAILED2			
DESIGN-DETAILED3			
REVISIONS 1			
REVISIONS 2			
REVISIONS 3			
REVISIONS 4			
FIELD CHANGES			

CITY OF PORTLAND
 OCEAN GATEWAY PHASE 1
 DOOR SCHEDULE

A602-R
 199 OF 288