




1 MEN'S RESTROOM ELEVATION
SCALE: 1/2" = 1'-0"

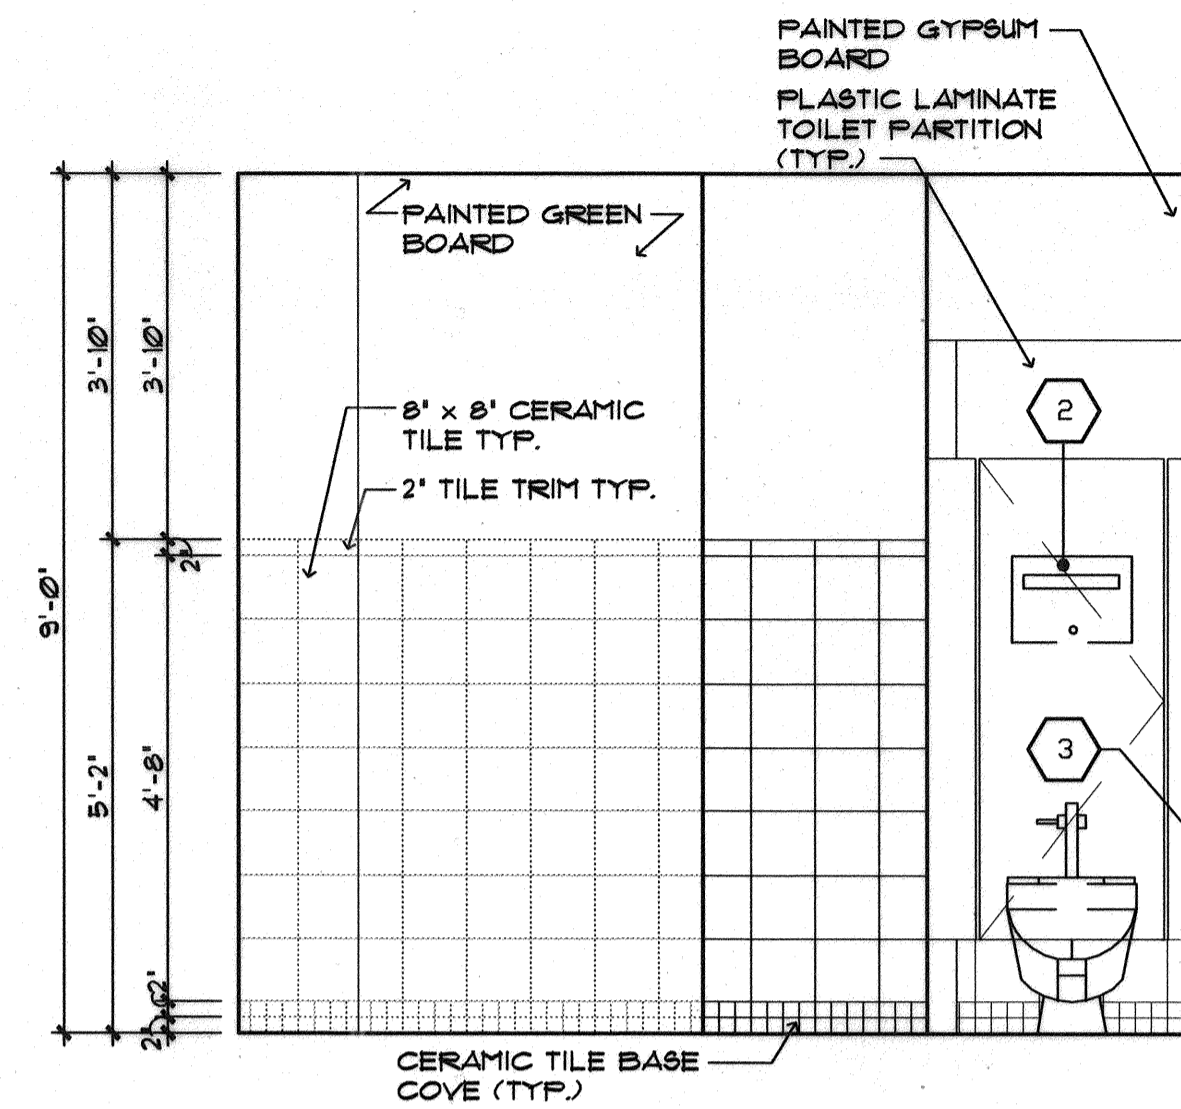


2 MEN'S RESTROOM ELEVATION
SCALE: 1/2" = 1'-0"

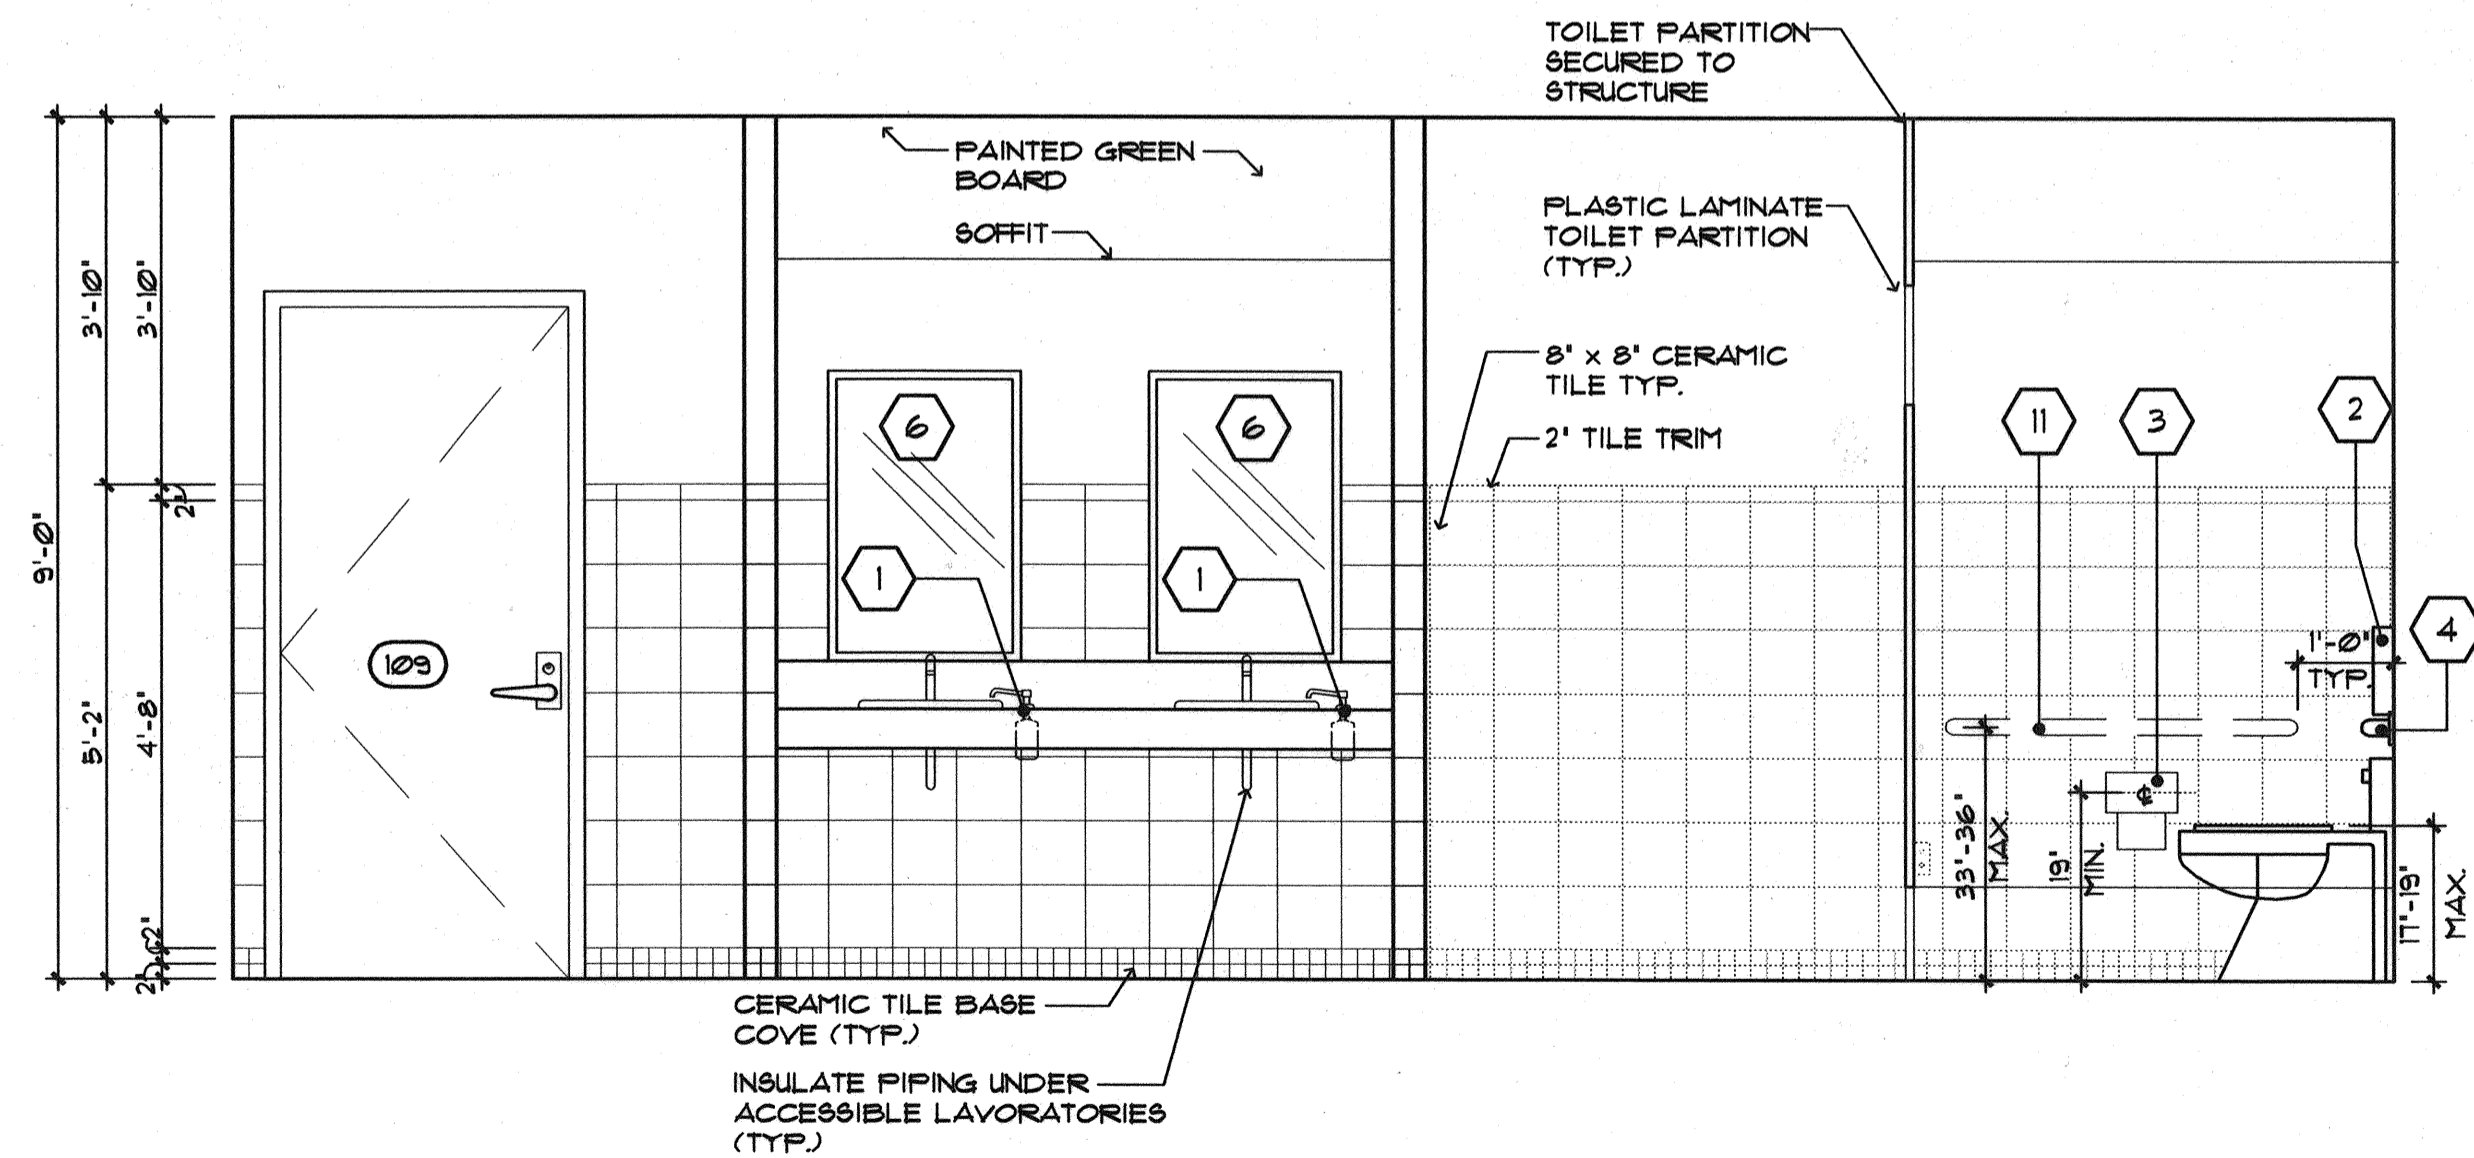

3 MEN'S RESTROOM ELEVATION
SCALE: 1/2" = 1'-0"

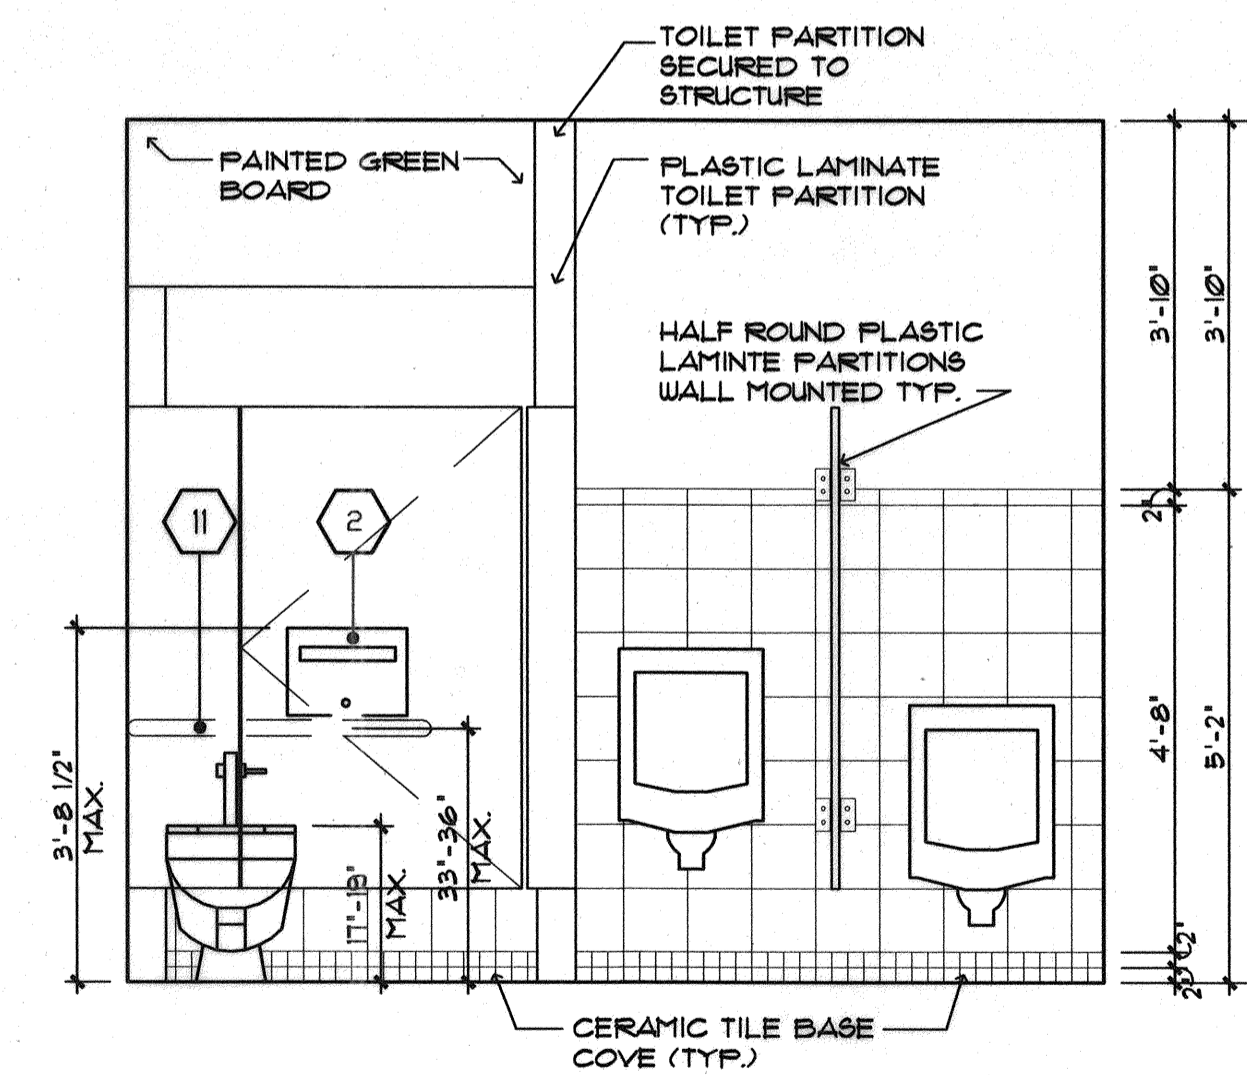


4 MEN'S RESTROOM ELEVATION
SCALE: 1/2" = 1'-0"

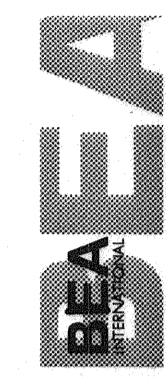

IN ASSOCIATION WITH:
GORRILL-PALMER CONSULTING ENGINEERS
FERRATROVICH, NOTTINGHAM, & DRAGE
WINTON SCOTT ARCHITECTS
HALEY & ALDRICH

STATE OF MAINE
DEPARTMENT OF TRANSPORTATION
PROJECT NUMBER 009215.00

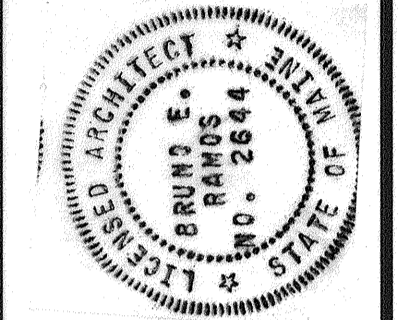

SIGNATURE
P. LICENCE NUMBER
ARC 2644
DATE
10/8/2004

PROJ. MANAGER	PAUL POTILE	BY	DATE
DESIGN-DETAILED			
CHECKED-REVIEWED			
DESIGN2-DETAILED2			
DESIGN3-DETAILED3			
REVISIONS 1			
REVISIONS 2			
REVISIONS 3			
REVISIONS 4			
FIELD CHANGES			

CITY OF PORTLAND
OCEAN GATEWAY PHASE 1
RESTROOMS ELEVATION

A900-R