




5 WOMEN'S RESTROOM ELEVATION
SCALE: 1/2" = 1'-0"

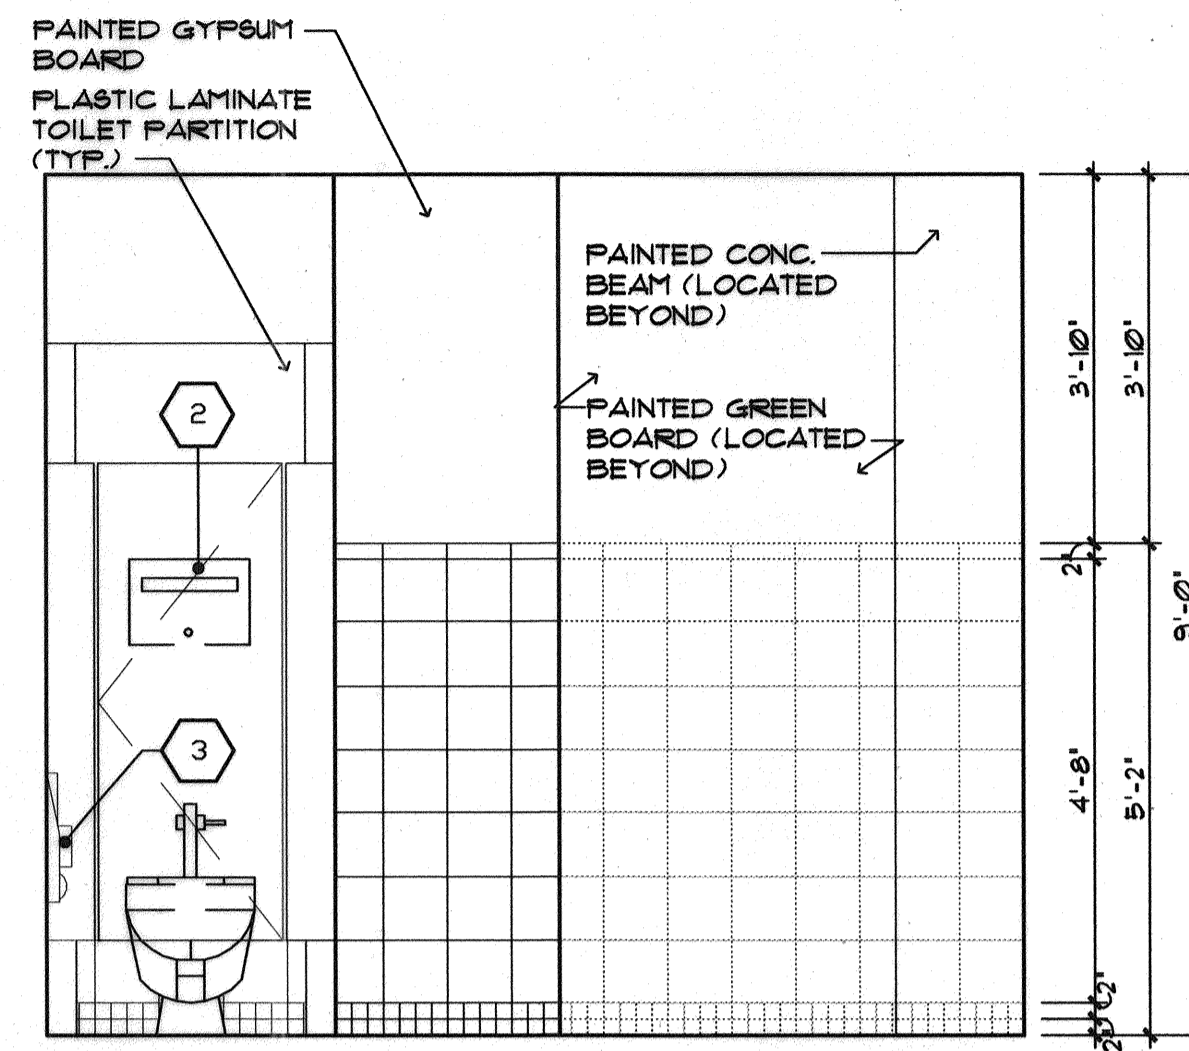


6 WOMEN'S RESTROOM ELEVATION
SCALE: 1/2" = 1'-0"

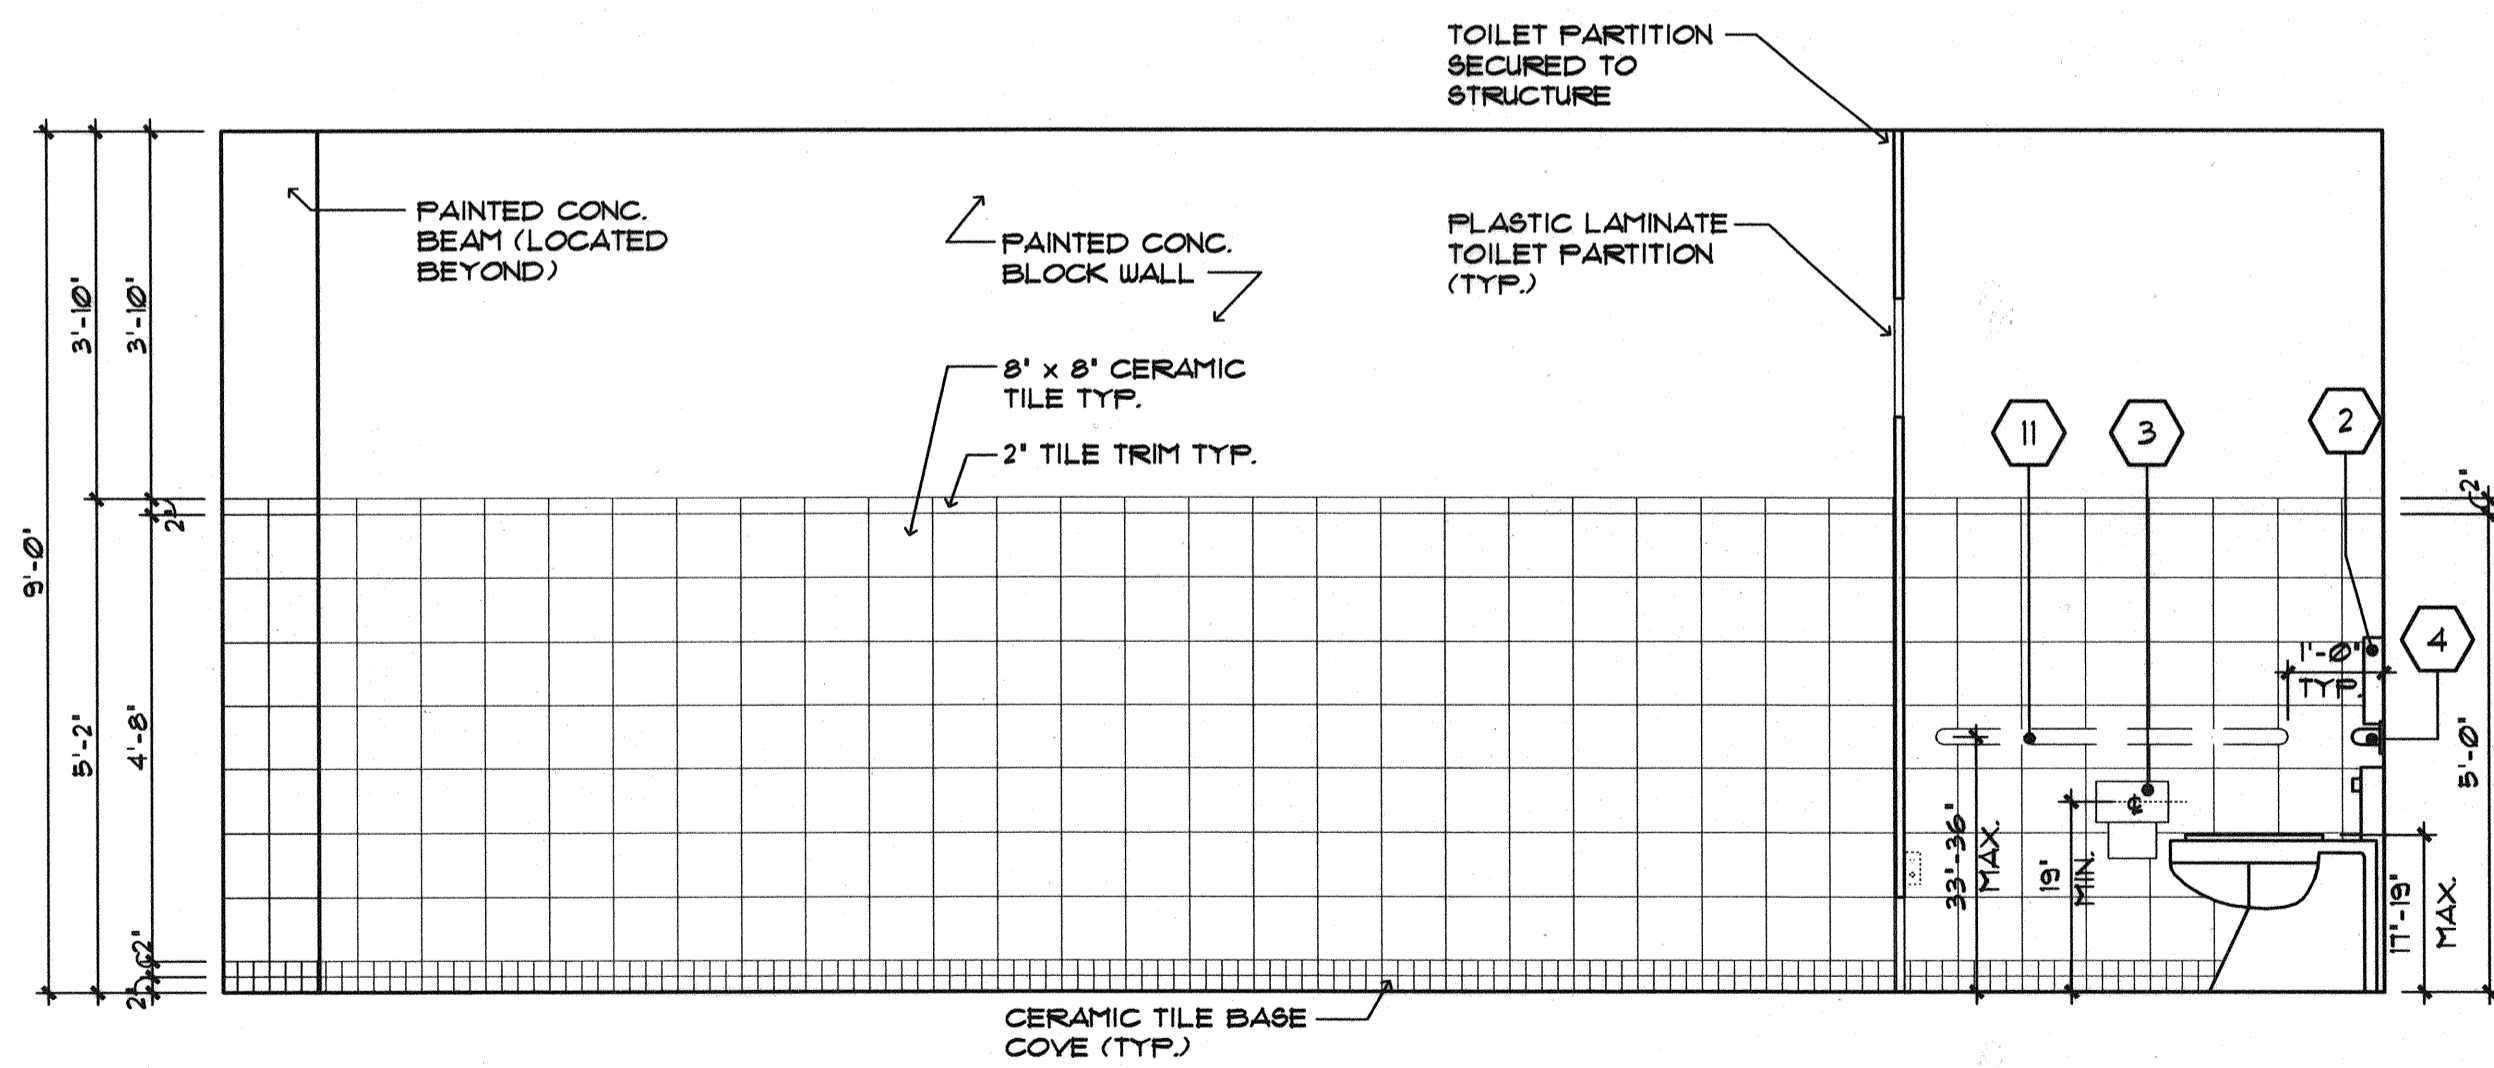

7 MEN'S RESTROOM ELEVATION
SCALE: 1/2" = 1'-0"

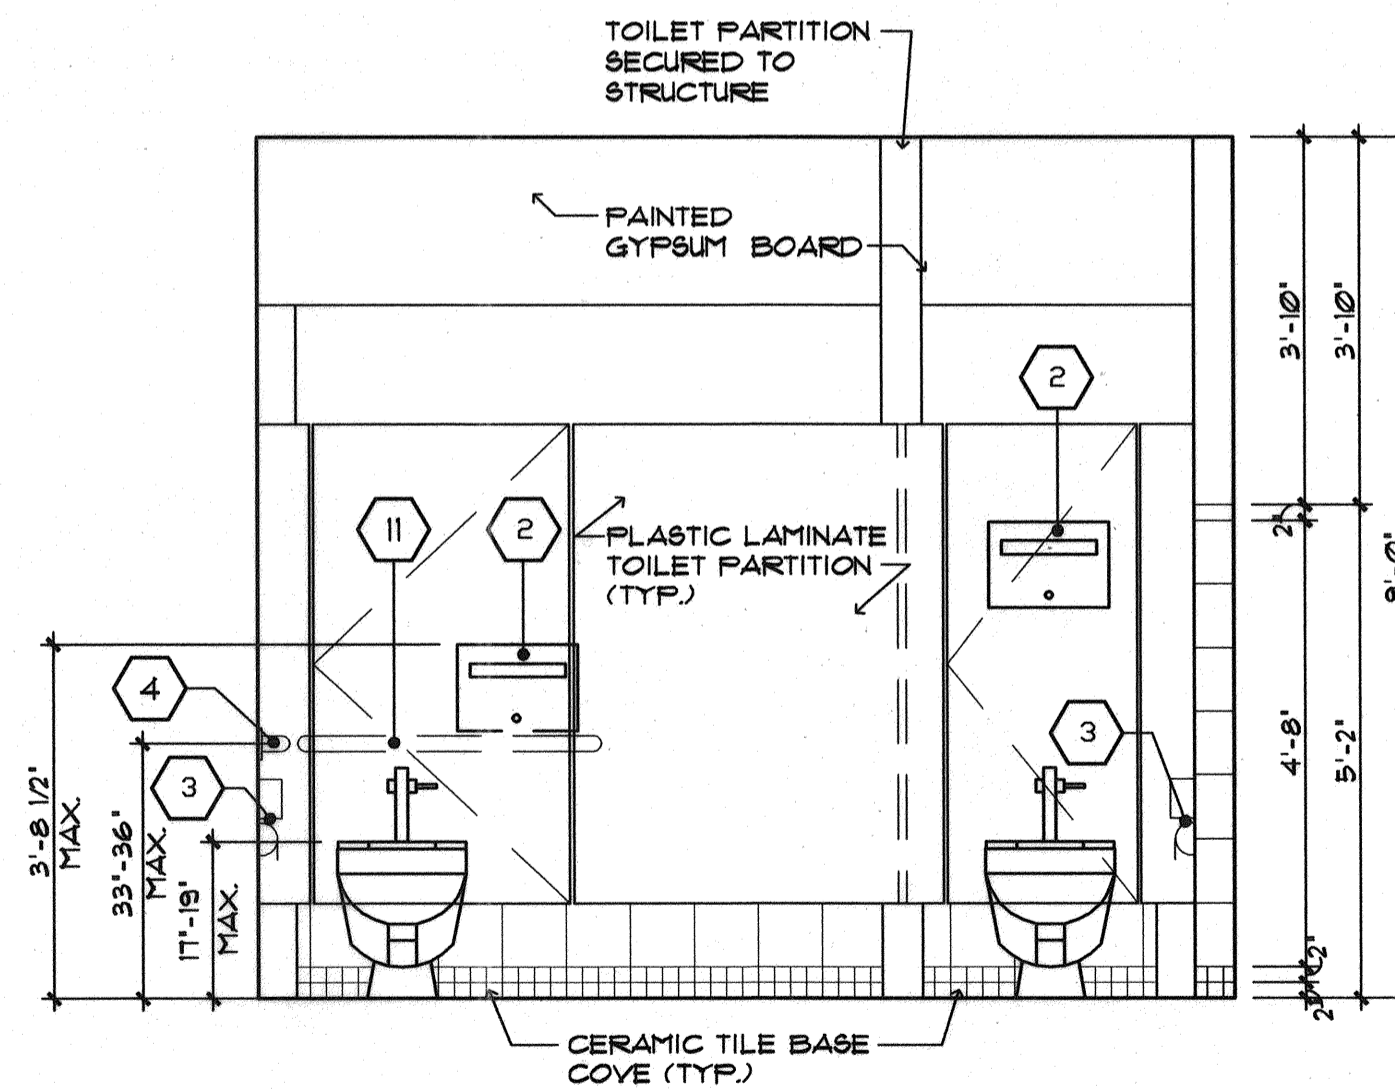

8 MEN'S RESTROOM ELEVATION
SCALE: 1/2" = 1'-0"

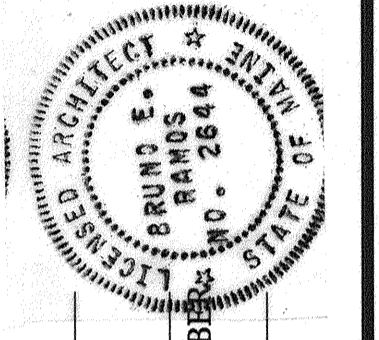

SIGNATURE
P. LICENCE NUMBER: ARC 2644
DATE: 10/8/2004

| PROJ. MANAGER | PAUL POTTLE | DATE |
|-------------------|-------------|------|
| DESIGN-DETAILED | | |
| CHECKED-REVIEWED | | |
| DESIGN2-DETAILED2 | | |
| DESIGN3-DETAILED3 | | |
| REVISIONS 1 | | |
| REVISIONS 2 | | |
| REVISIONS 3 | | |
| REVISIONS 4 | | |
| FIELD CHANGES | | |

CITY OF PORTLAND
OCEAN GATEWAY PHASE 1
RESTROOMS ELEVATION