



DETAIL
SCALE: 1" = 1'-0"

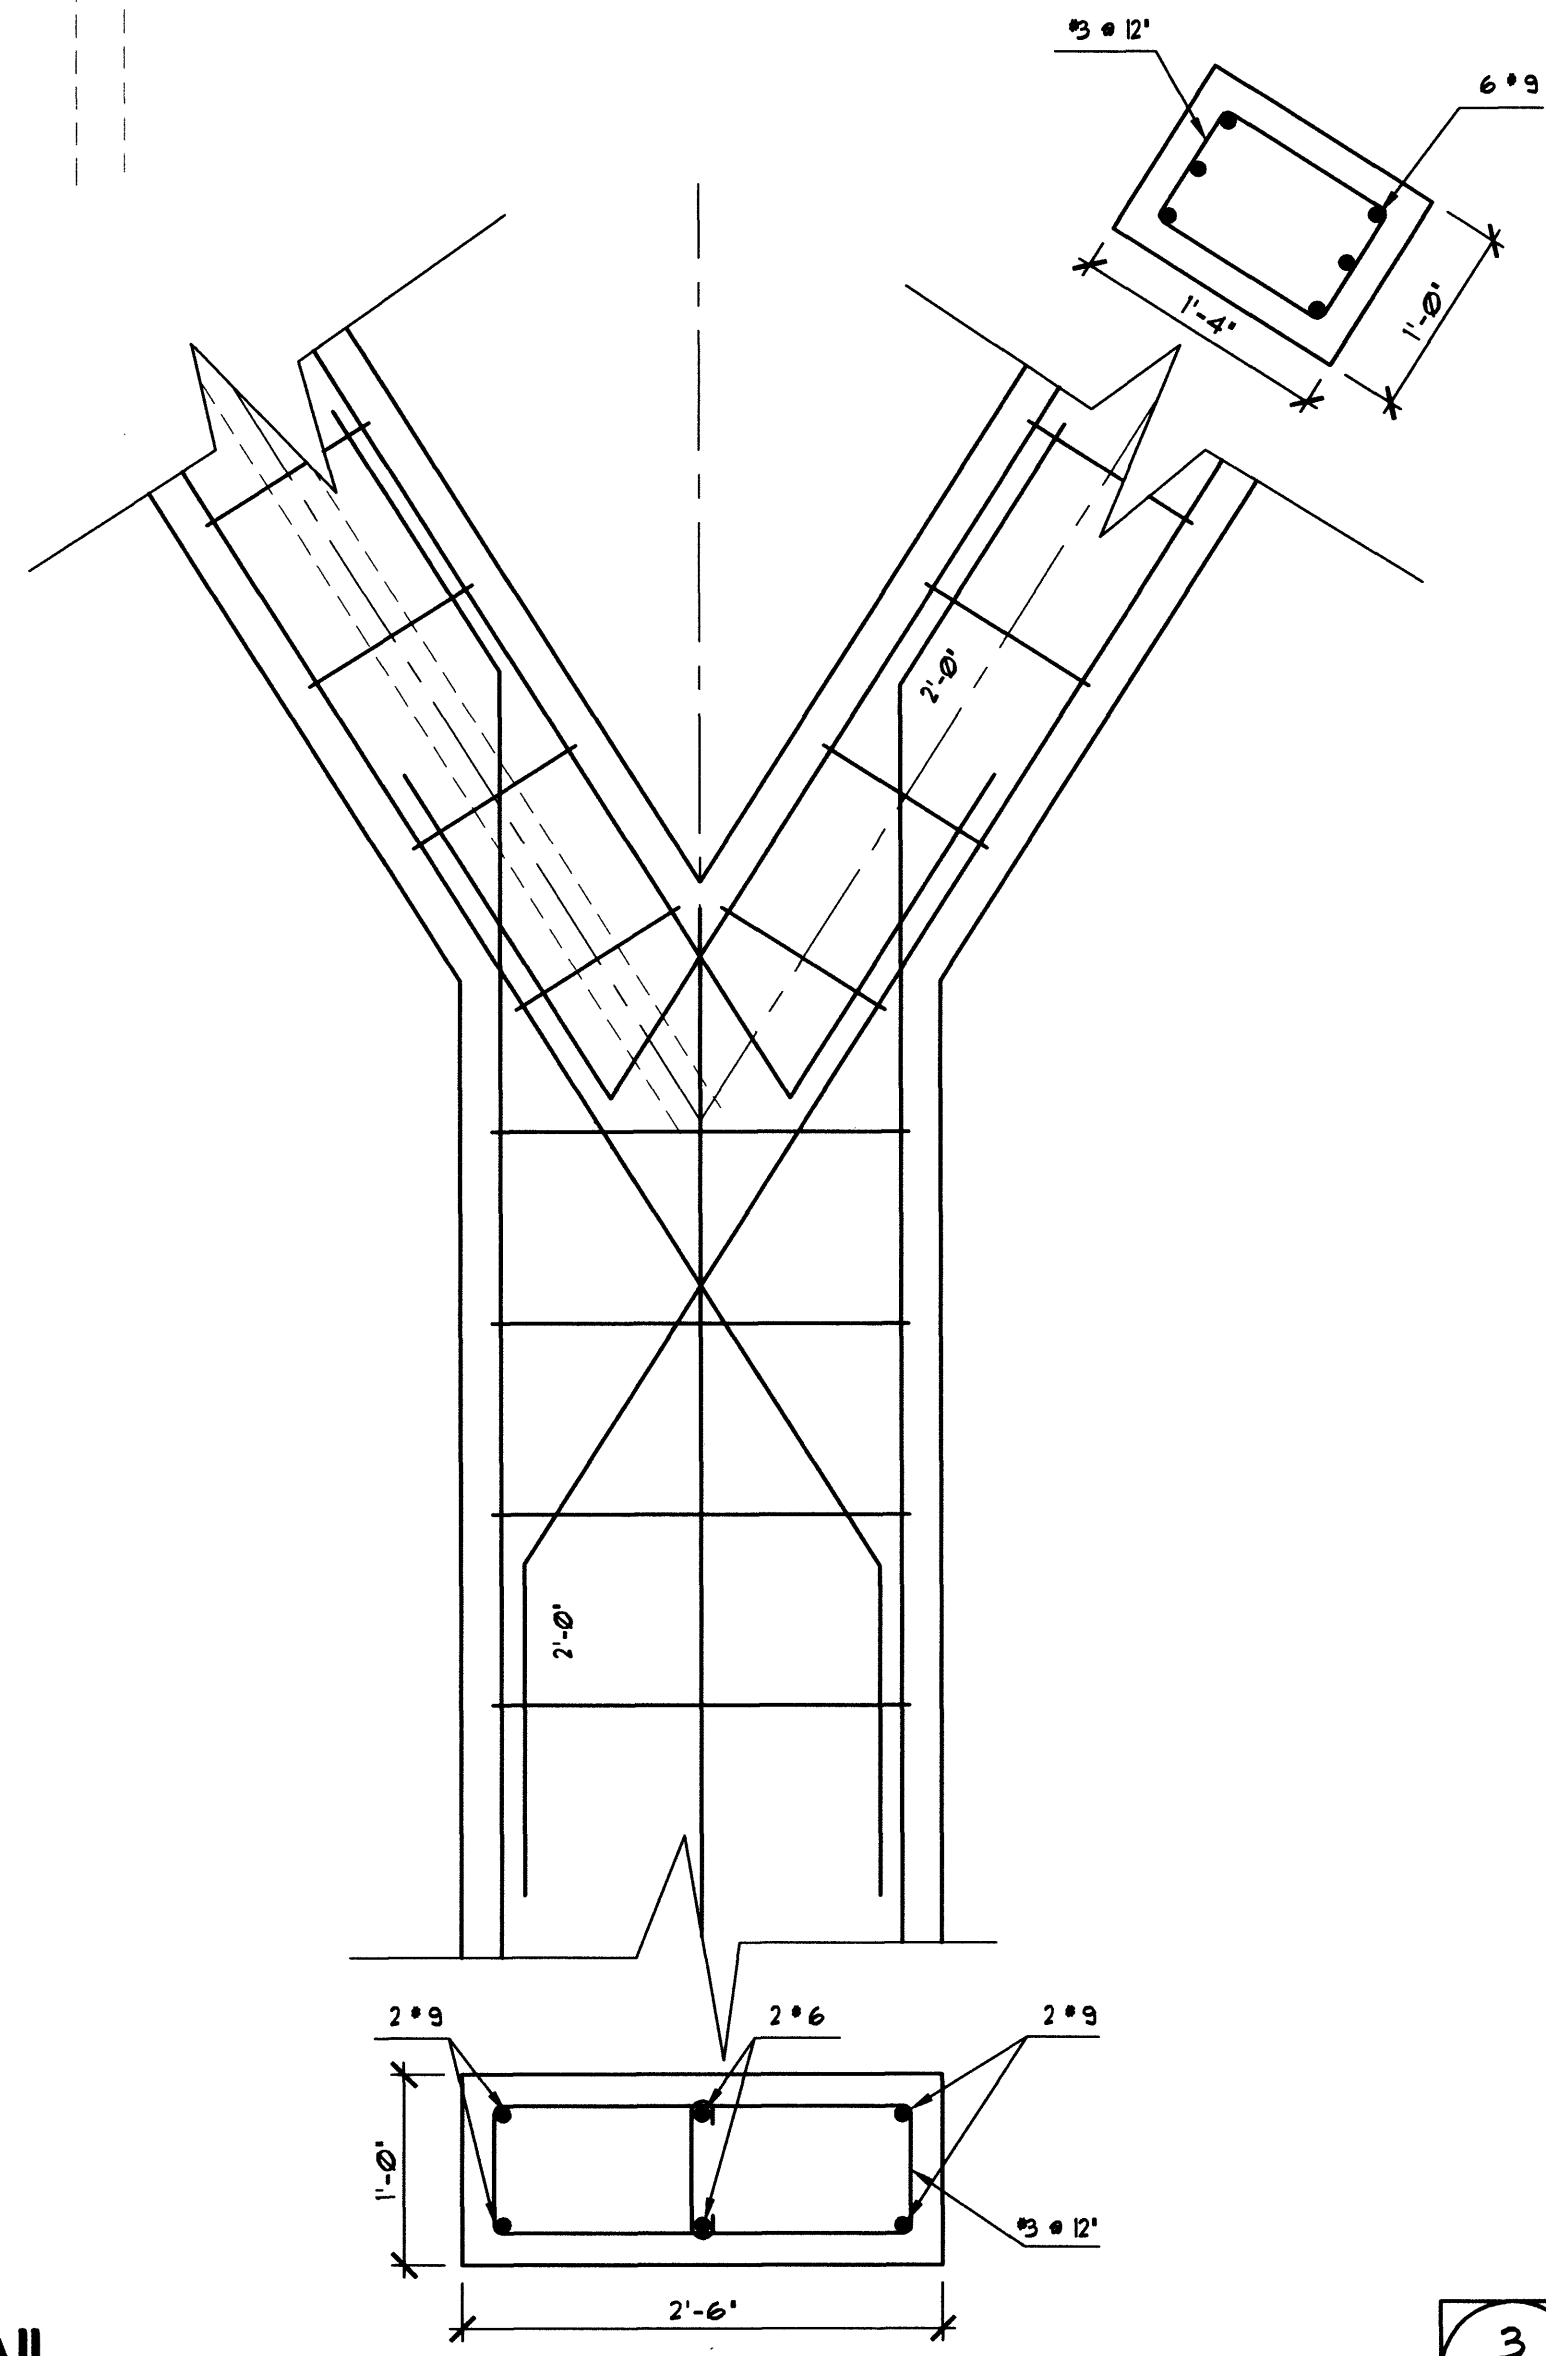


3
3200-V

DETAIL
SCALE: 1" = 1'-0"

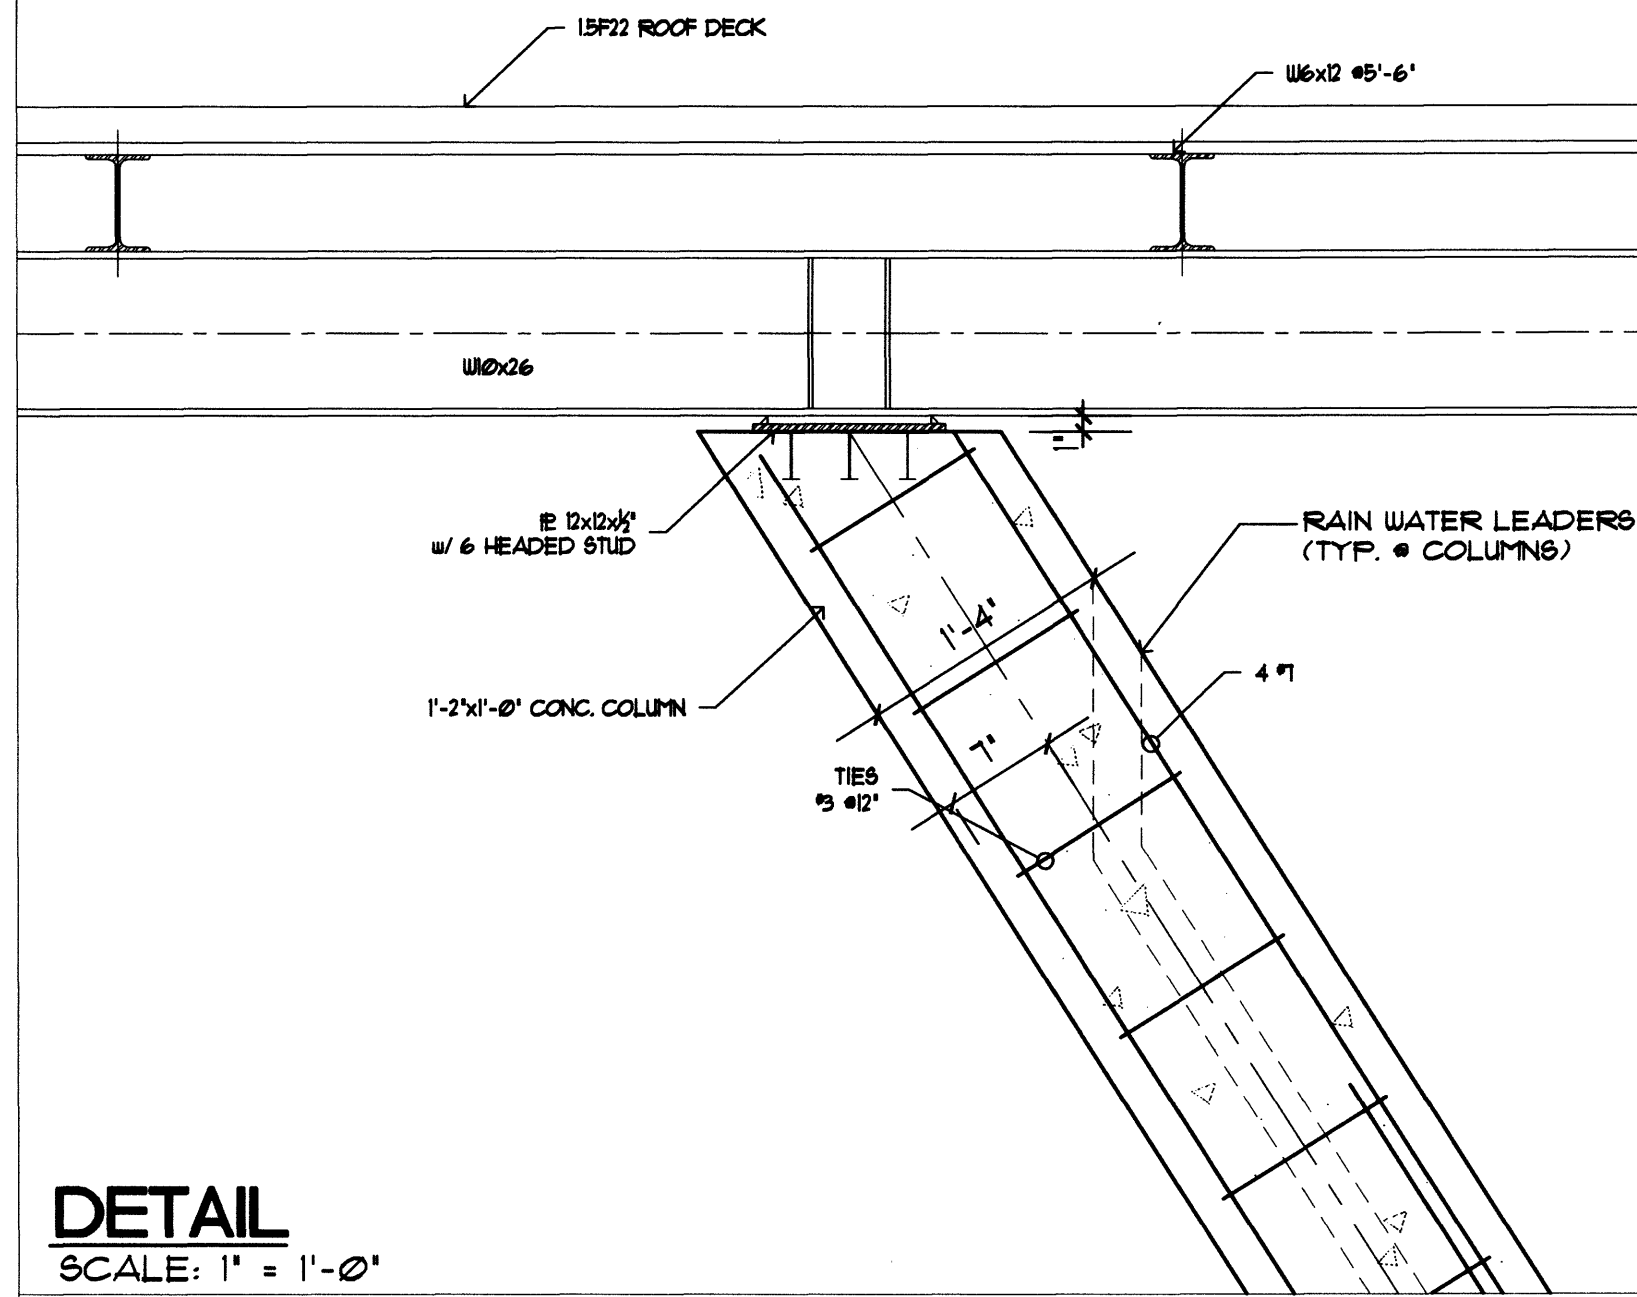


2
3200-V

SECTION
SCALE: 1/4" = 1'-0"

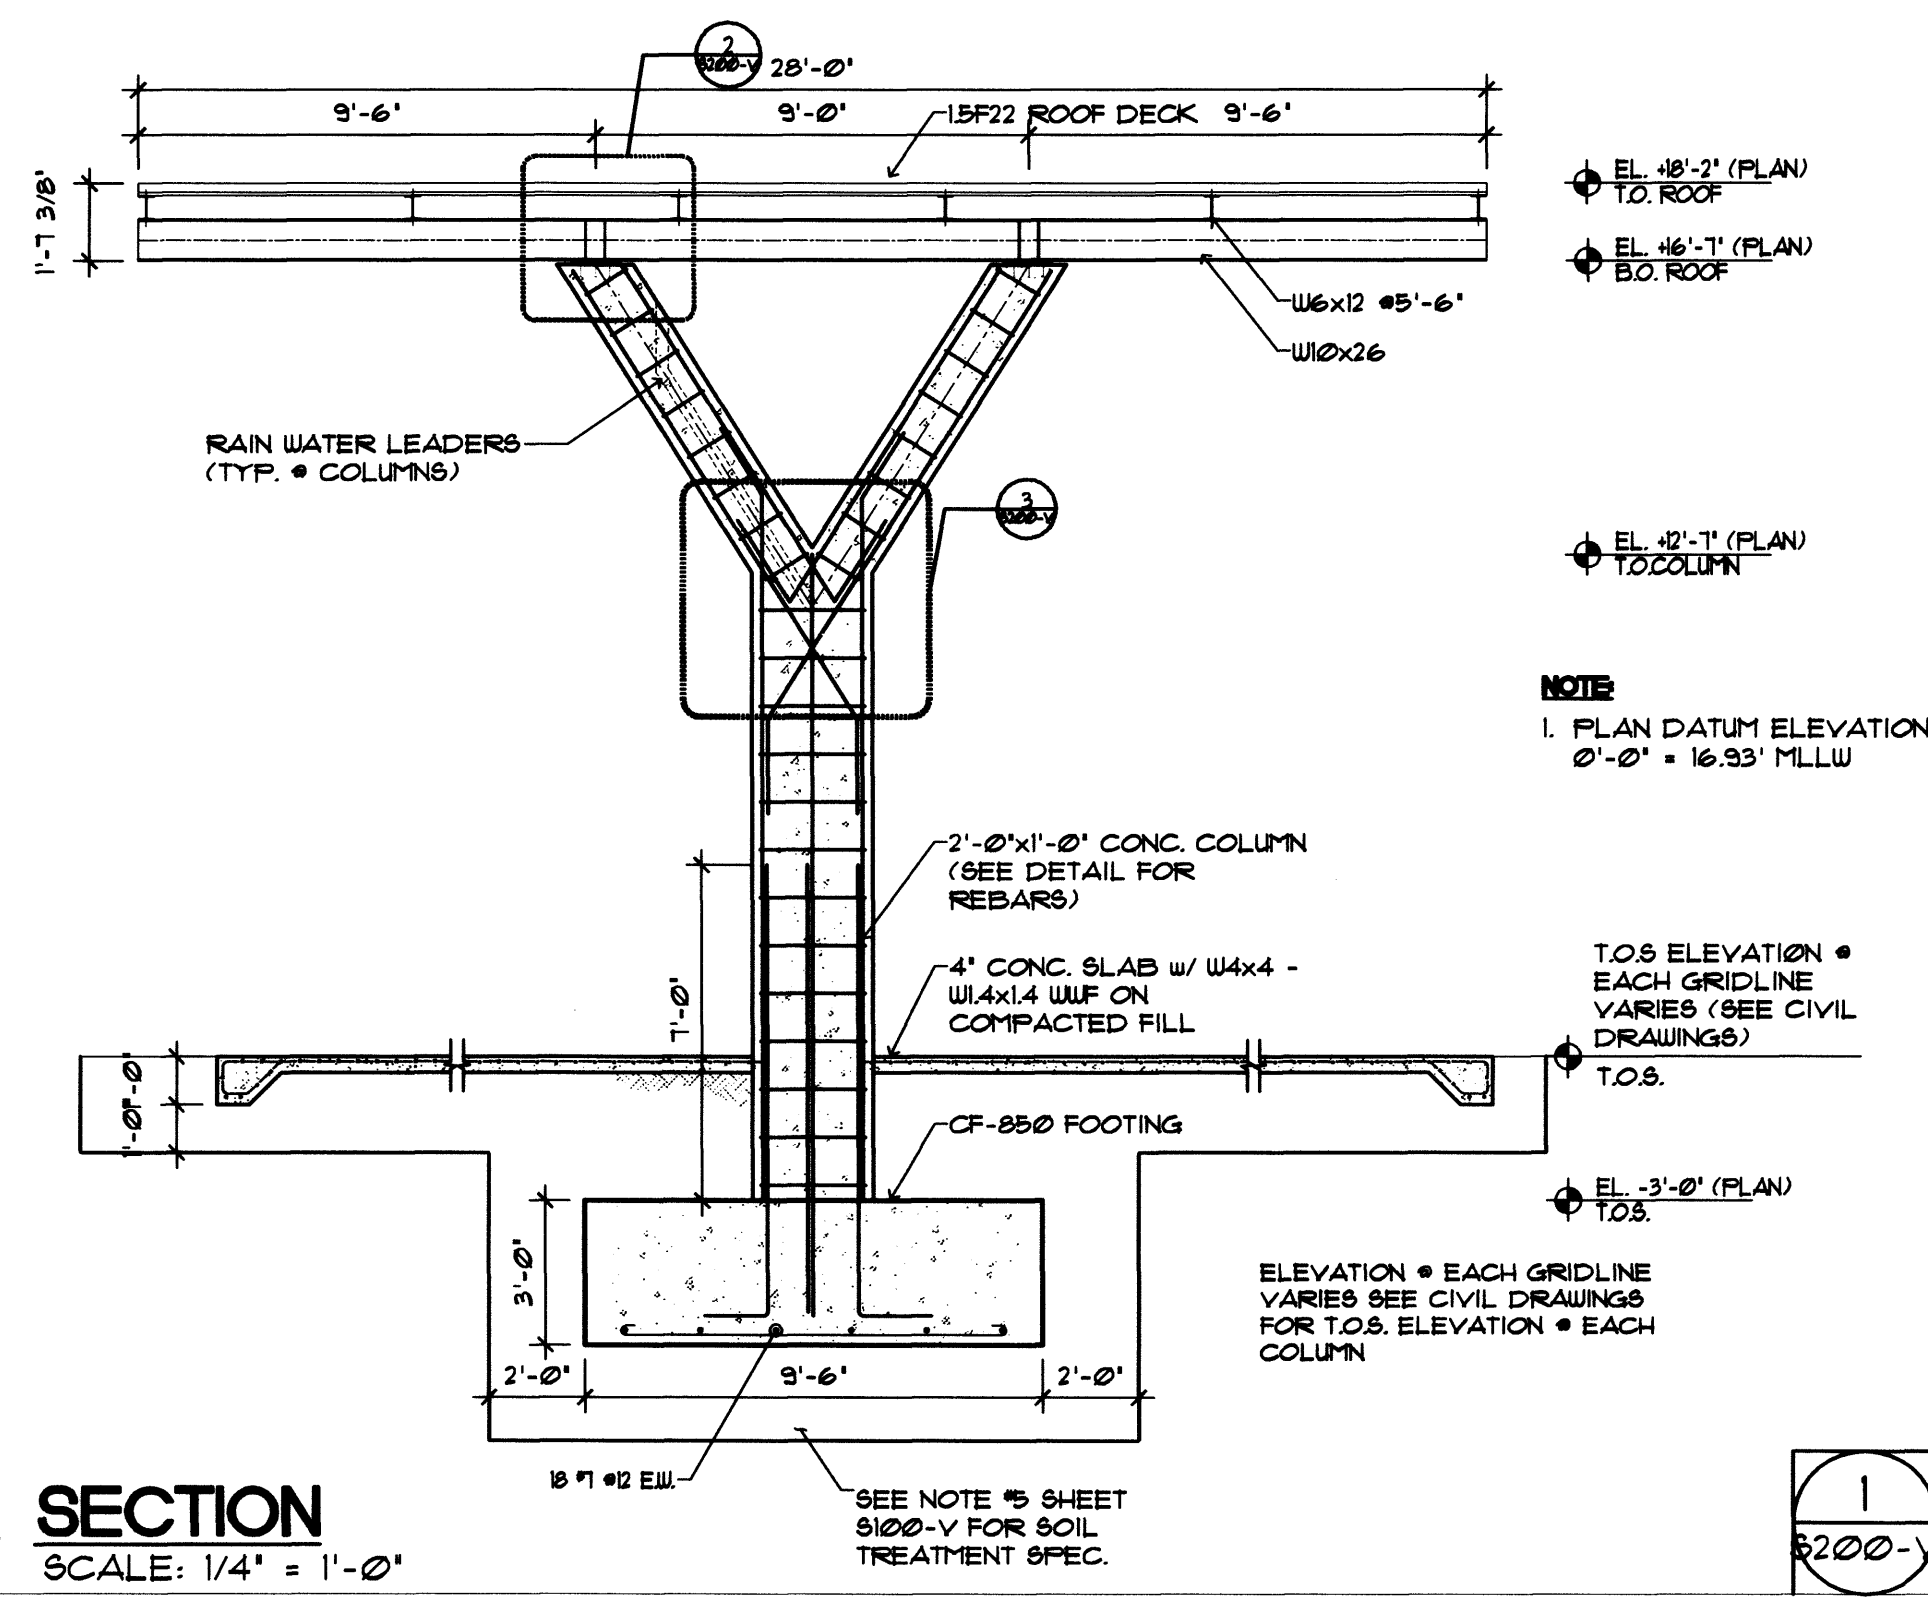


1
3200-V

IN ASSOCIATION WITH
CORRILL-PALMER CONSULTING ENGINEERS
PERATROVICH, NOTTINGHAM, & DRAGE
WINTON SCOTT ARCHITECTS
HALEY & ALDRICH

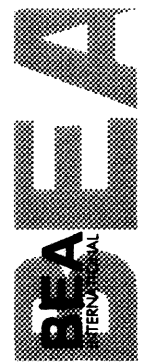

STATE OF MAINE
DEPARTMENT OF TRANSPORTATION
PROJECT NUMBER 009215.00

PIN
009215.00

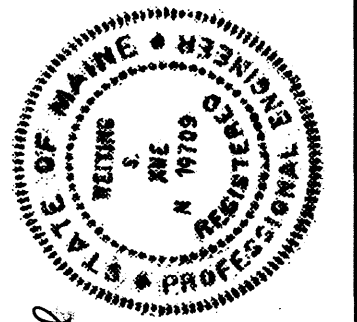

PAUL POTTLE
SIGNATURE
P. LICENCE NUMBER
PE. 10709
DATE
10/18/2004

PROJ. MANAGER	PAUL POTTLE	BY	DATE
DESIGN-DETAILED			
CHECKED-REVIEWED			
DESIGN-DETAILED2			
DESIGN-DETAILED3			
REVISIONS 1			
REVISIONS 2			
REVISIONS 3			
REVISIONS 4			
FIELD CHANGES			

CITY OF PORTLAND
OCEAN GATEWAY PHASE 1
VEHICLE INSPECTION
SECTIONS / DETAILS

S200-V