


G-04 Fire Alarm Phasing

Phase 2: 2016 Capital Project
Includes Installation of Manual
Initiation and Occupant Notification
in the following Areas:

- No. 2 Warehouse
- Bathroom Locker Rooms
- 2nd Floor (Label Rm, Cafeteria, Bathrooms, Conference Room)
- No. 3 Warehouse
- No. 5 Warehouse

New Addition Completed in 2007
with Manual Initiation and
Occupant Notification

PORTLAND PLANT

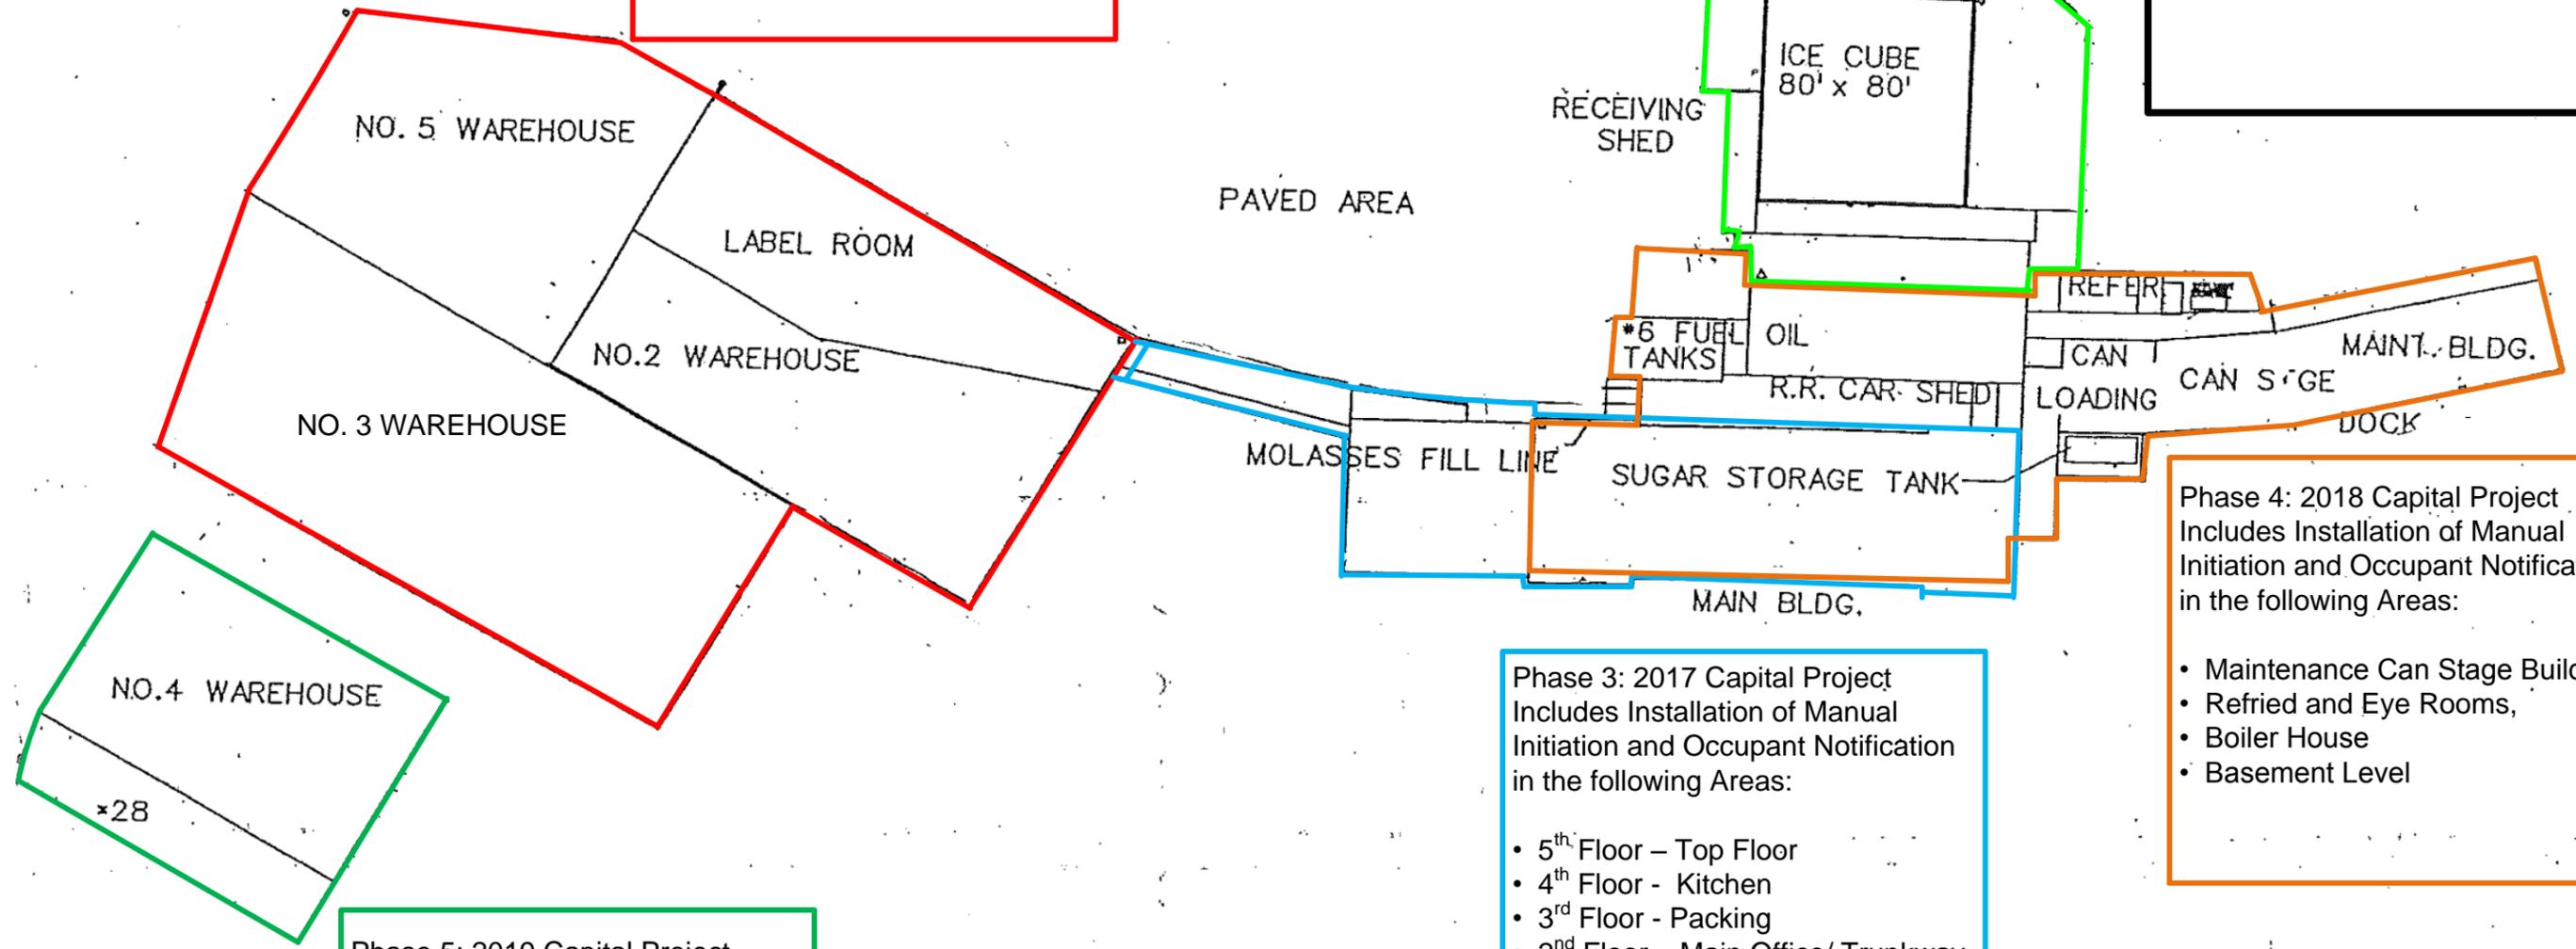

Phase 5: 2019 Capital Project
Includes Installation of Manual
Initiation and Occupant Notification
in the following Areas:

- No. 4 Warehouse

Phase 3: 2017 Capital Project
Includes Installation of Manual
Initiation and Occupant Notification
in the following Areas:

- 5th Floor – Top Floor
- 4th Floor - Kitchen
- 3rd Floor - Packing
- 2nd Floor – Main Office/ Trunkway

Phase 4: 2018 Capital Project
Includes Installation of Manual
Initiation and Occupant Notification
in the following Areas:

- Maintenance Can Stage Building
- Refried and Eye Rooms,
- Boiler House
- Basement Level