



This building

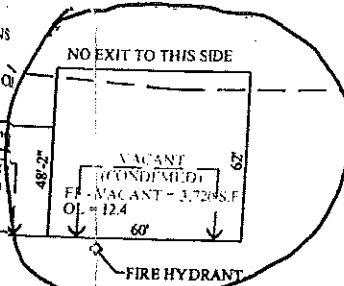

34

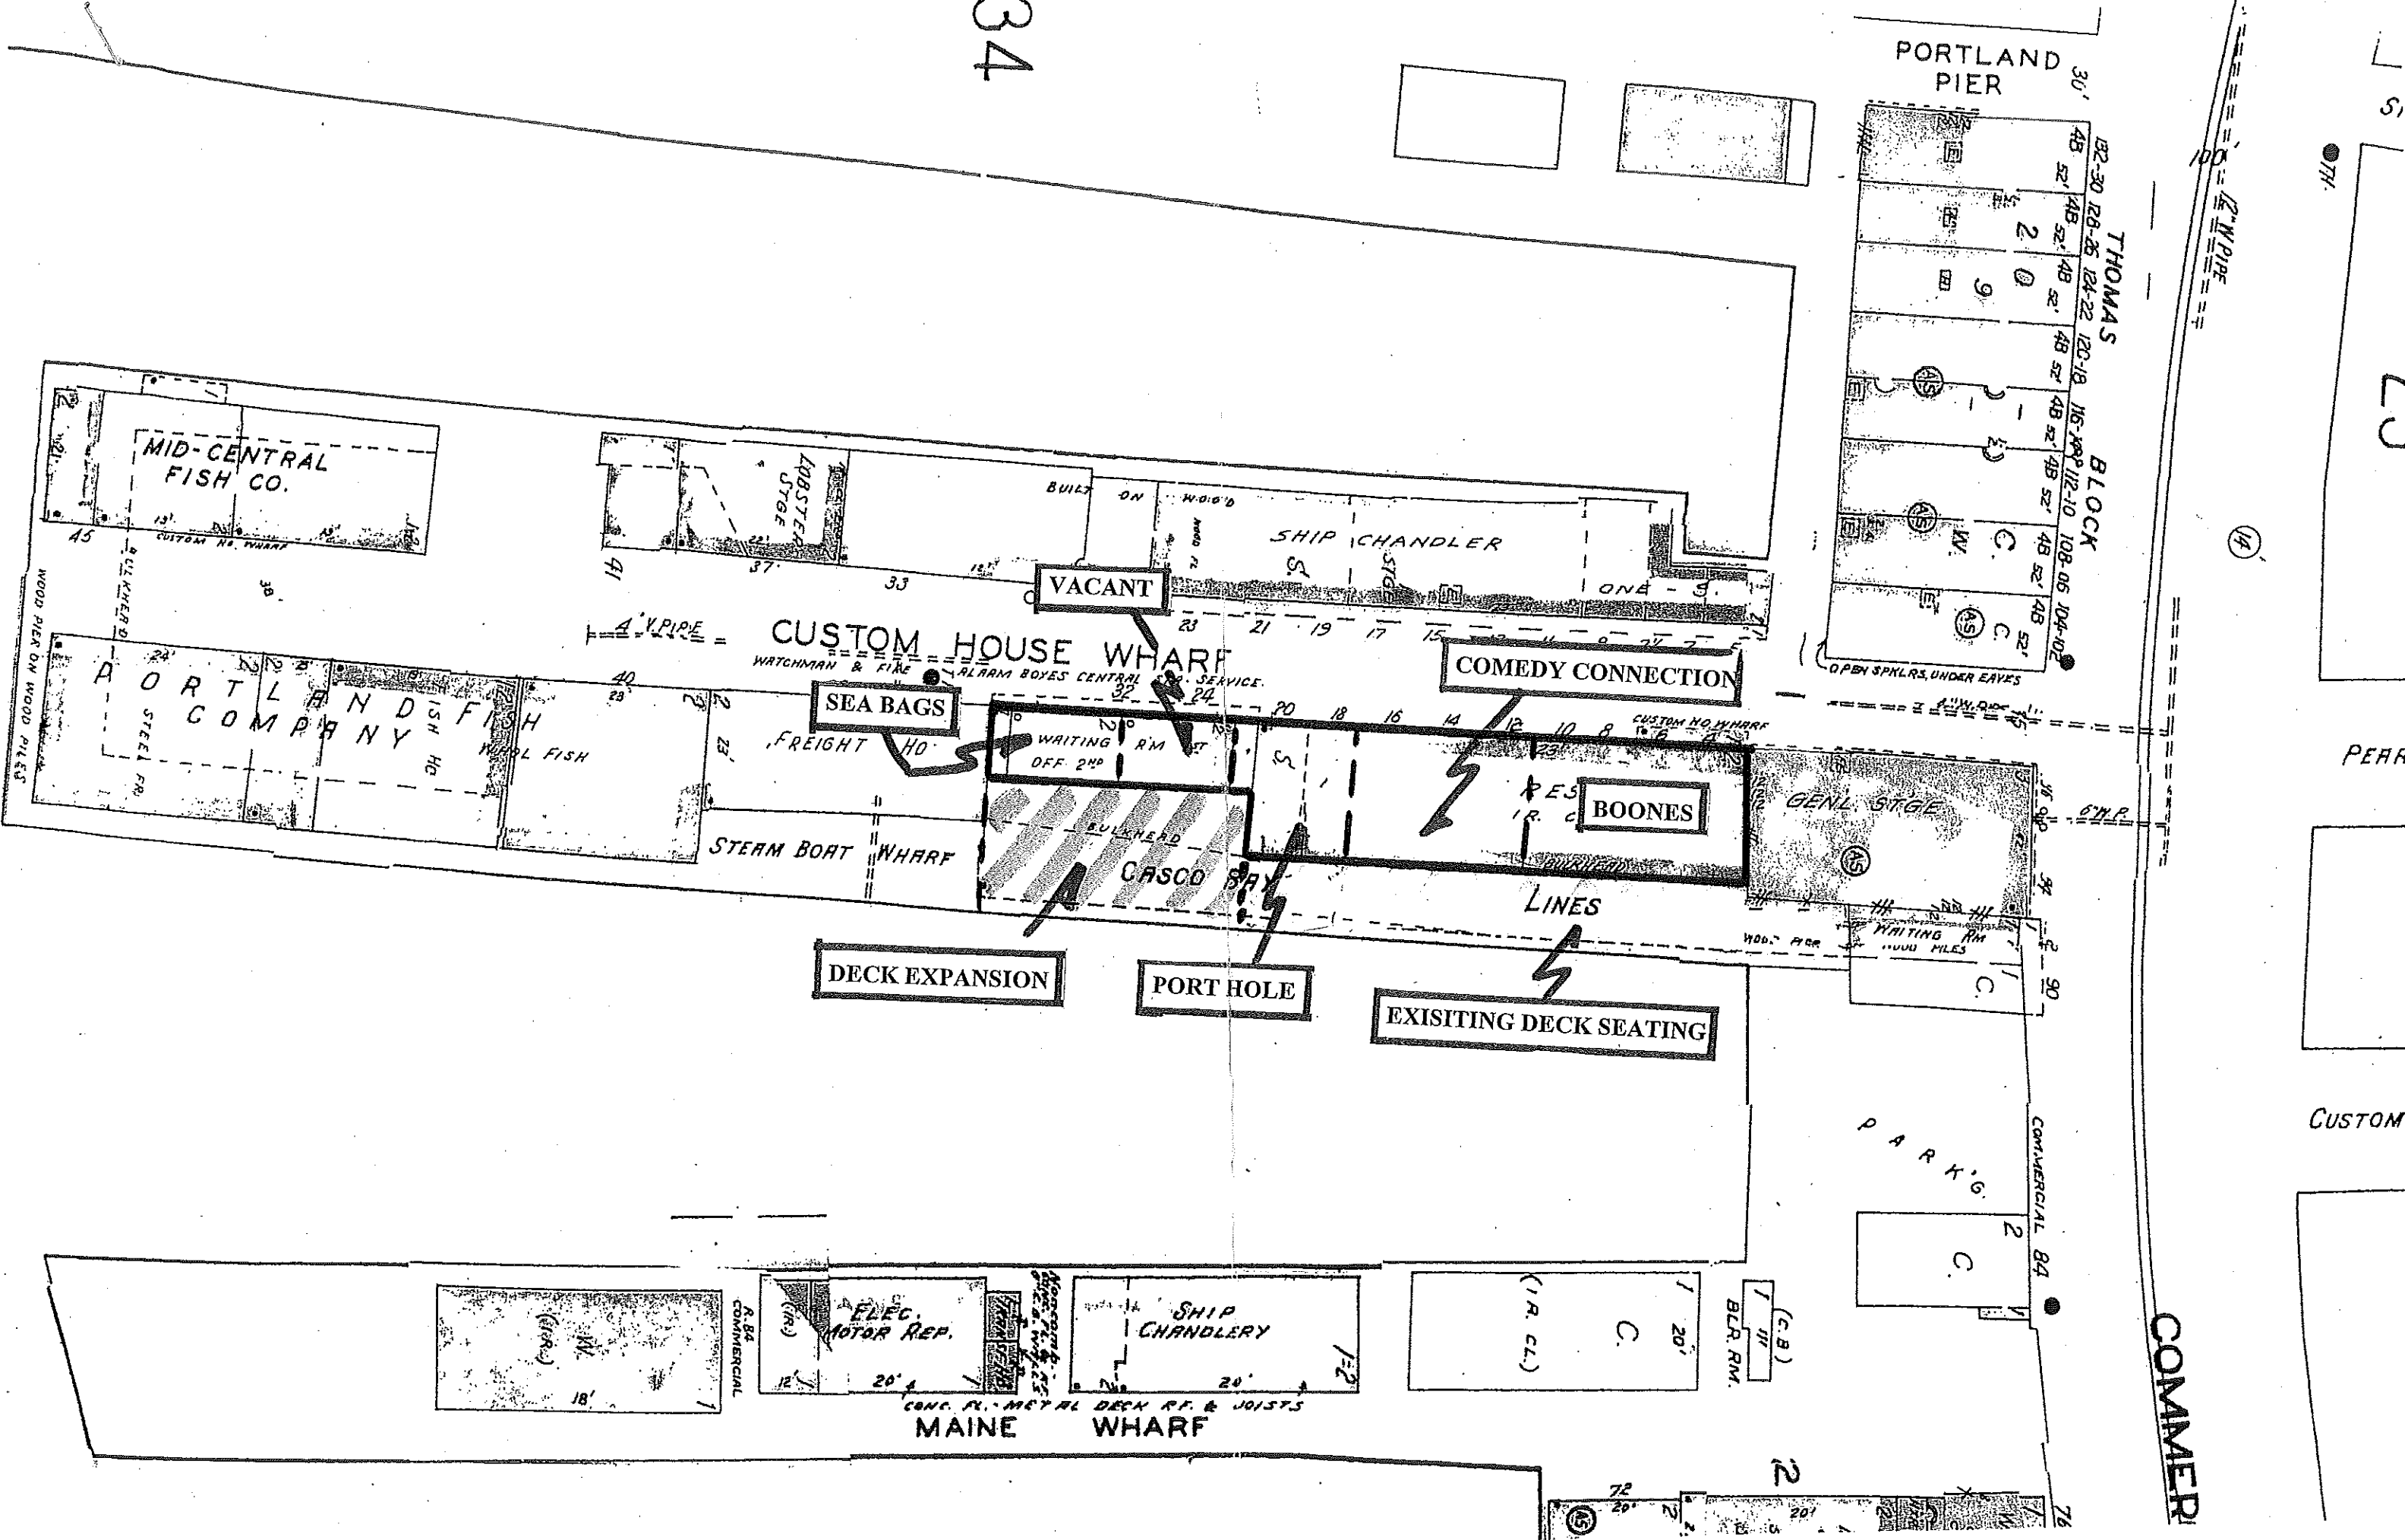

LU

PEAR


CUSTOM

COMMERCI


DRAWING NO. 21032-5	
JOB ORDER 21032	
SCALE 1" = 18'-0"	
DATE 05.27.01	
DRAWN H. Lorne	
CHECKED	
APPROVED	
STAMP	
REV. A	DESCRIPTION
6.10.01	Added 6 Parking Spaces @ Boones Parking Lot
	Removed 5 Spaces @ Sea Bags
	DATE

PROJECT FOR: Parthide Restaurant Custom House Wharf Portland, Maine

NORTHEAST DESIGN DRAFTING
 DRAFTING EXCELLENCE BACKED BY DESIGN EXPERIENCE
 55 State Street Portland, ME 04103 Phone: 207.791.7776 Fax: 207.278.0095

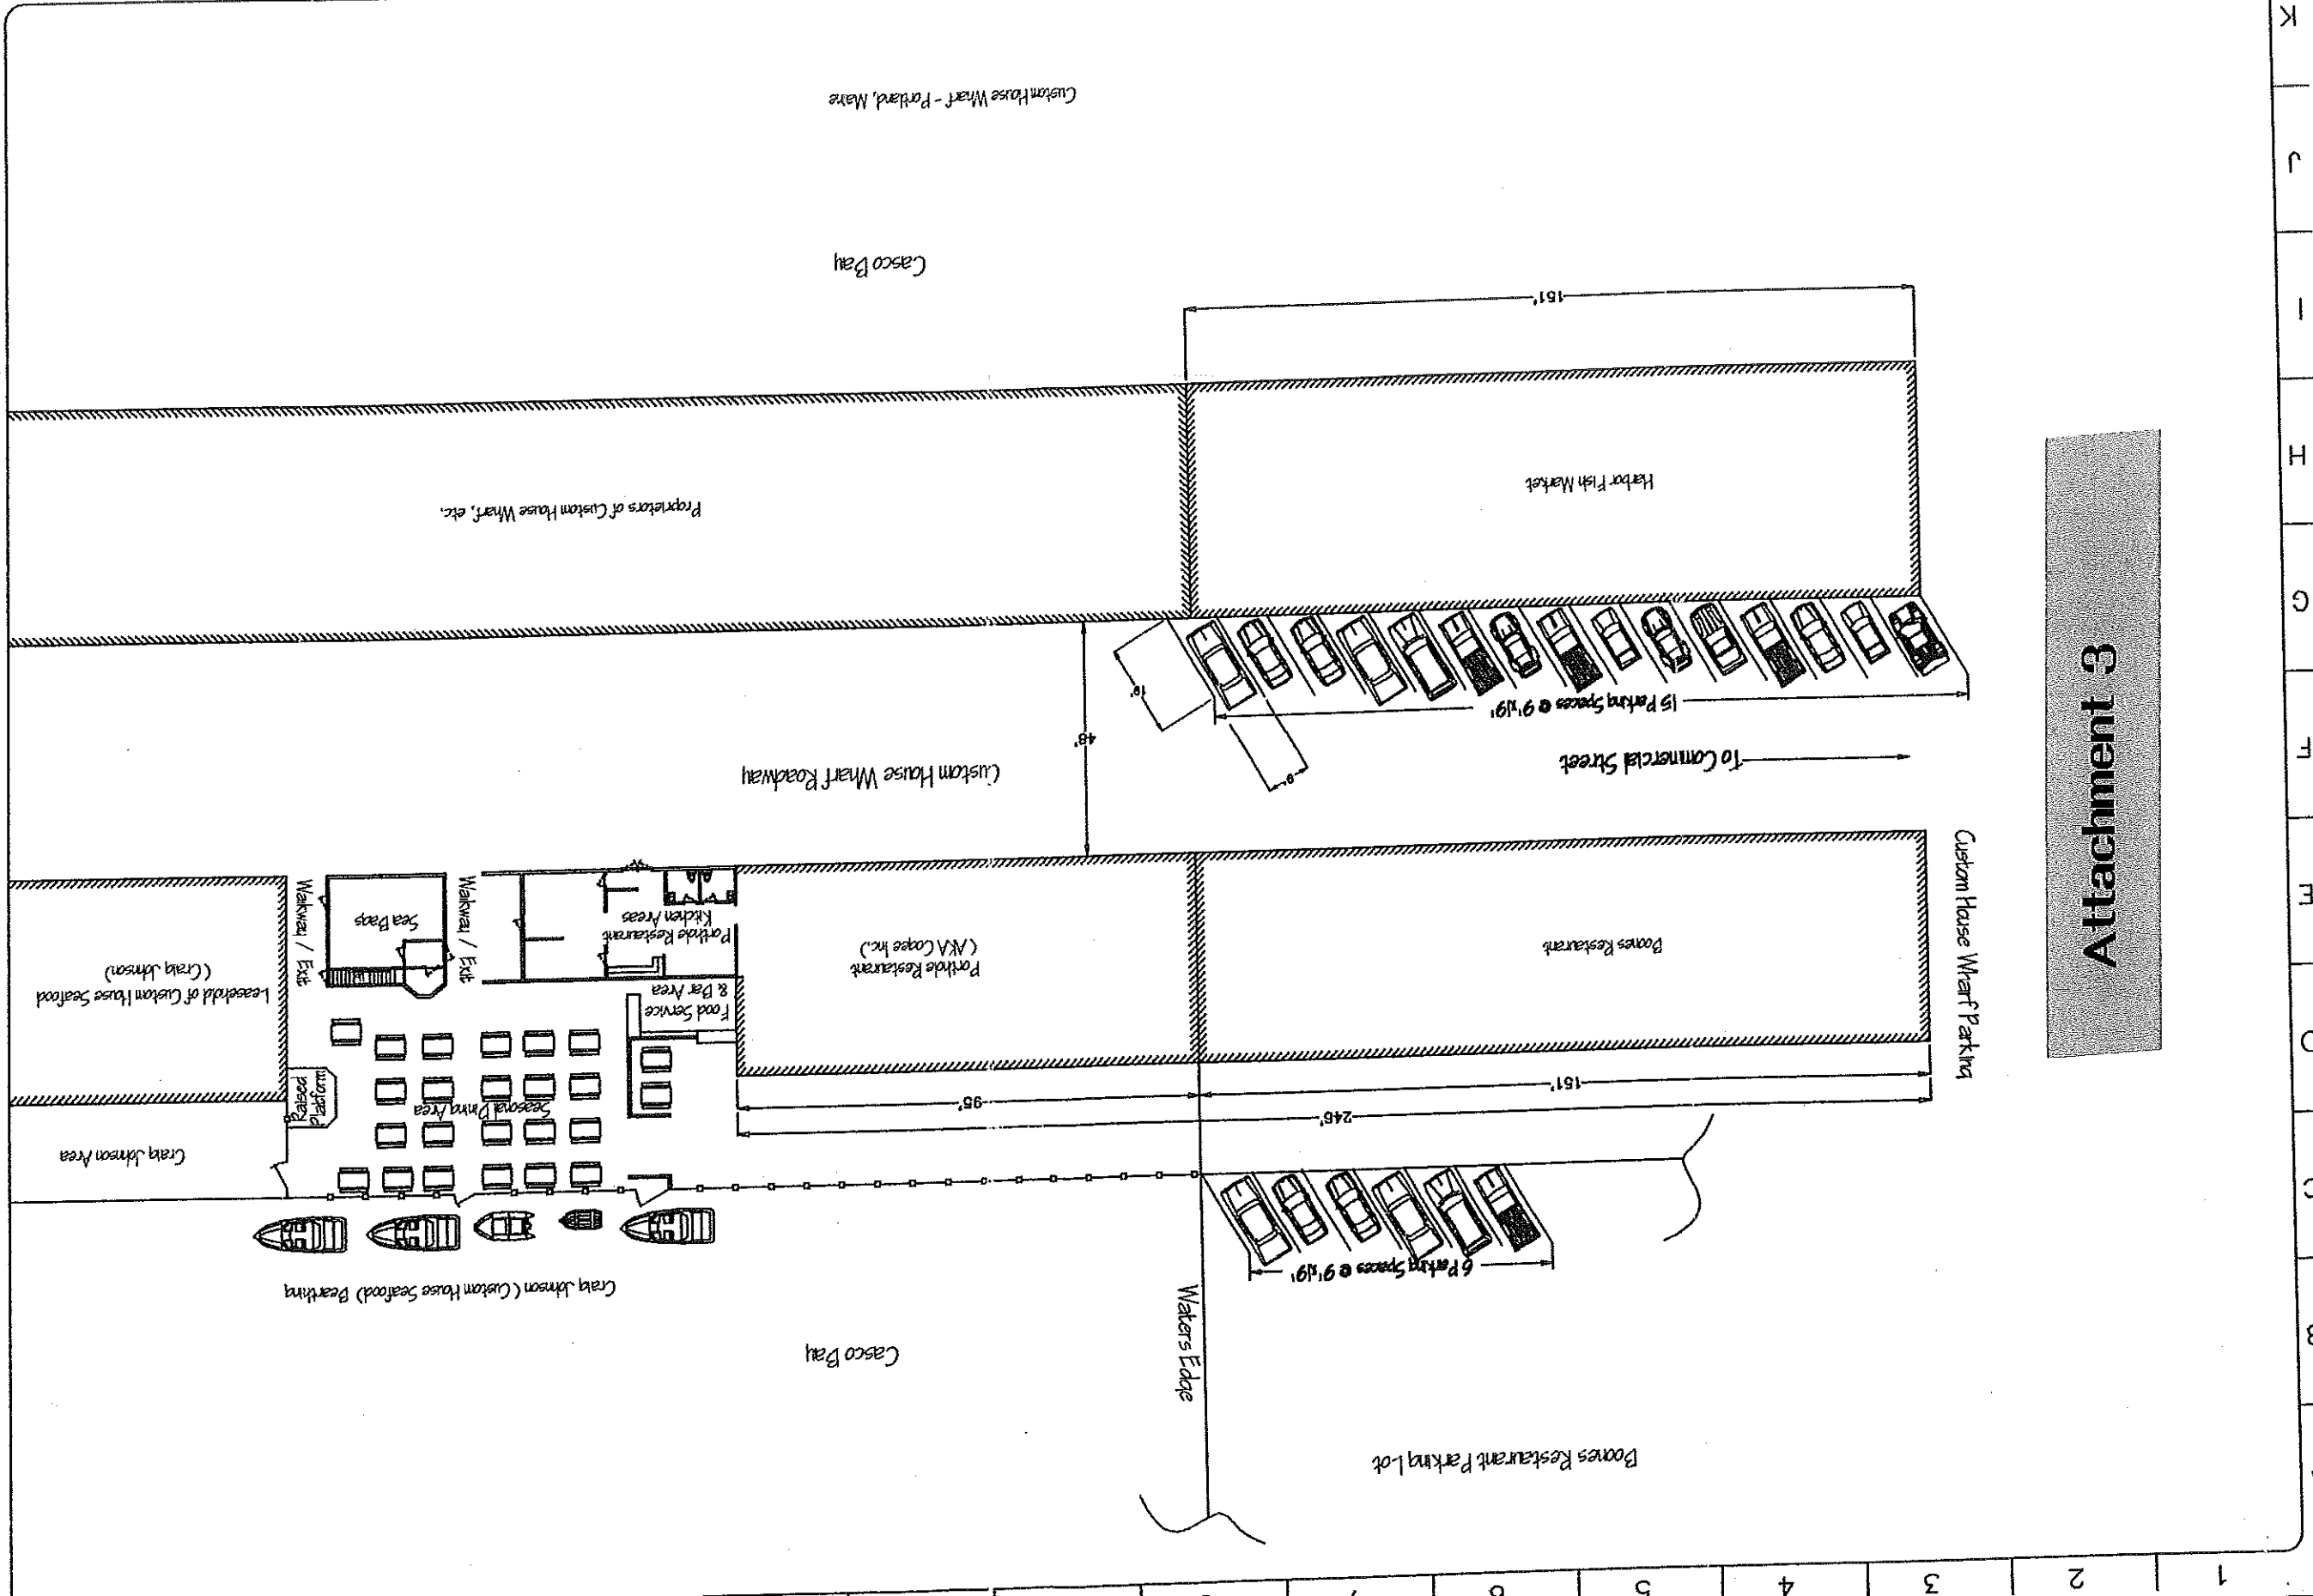

Attachment 3

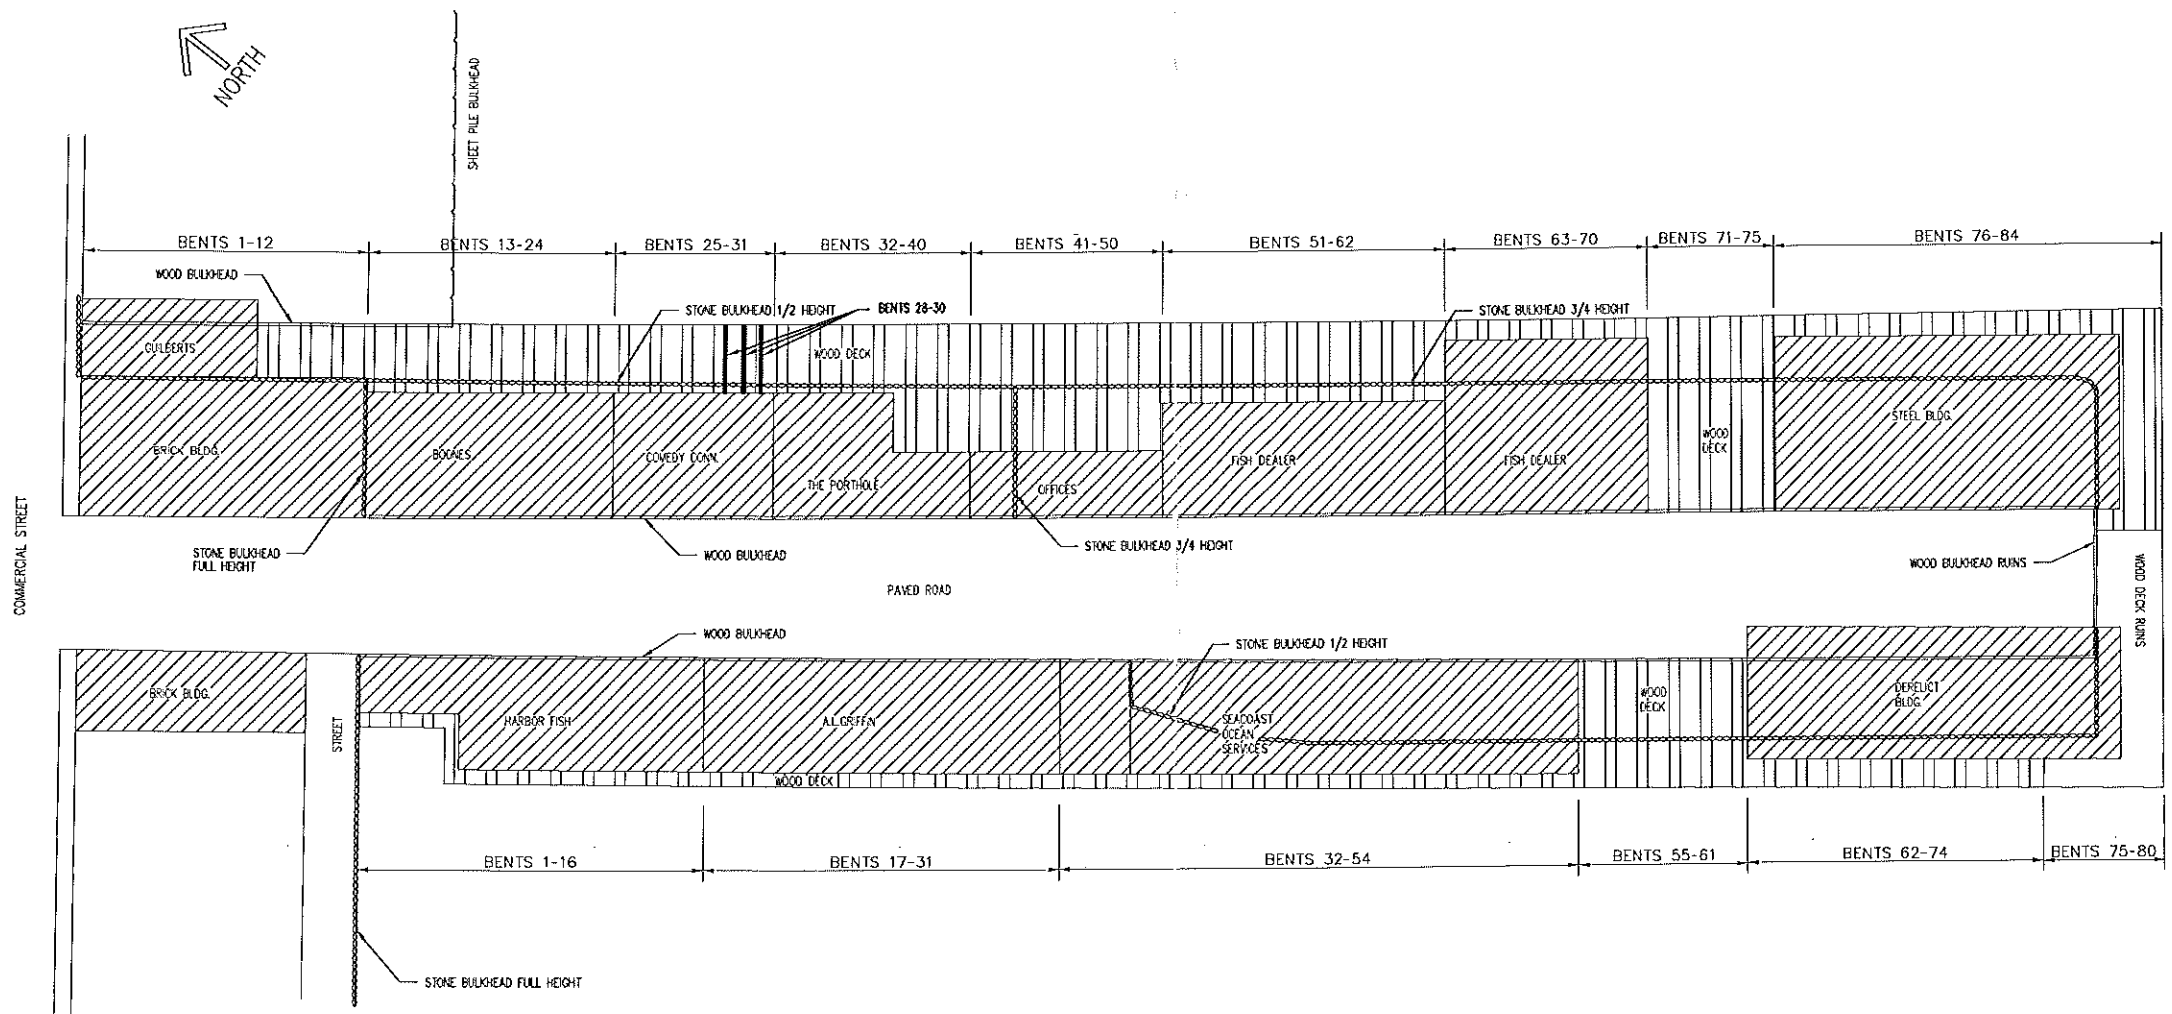

PORTLAND HARBOUR
 11000
 11000

P:\Projects\37-Custom House Wharf\0737-1-Comeby-Commission-Reports\Drawings\Custom House Pier Schematic.dwg, 12/13/2007 12:59:40 PM, PDF Creator Plus, TEC Associates

PROPRIETORS OF CUSTOM HOUSE WHARF PORTLAND, ME			
CUSTOM HOUSE WHARF PIER LAYOUT			
TEC ASSOCIATES CONSULTING ENGINEERS <small>45 SAKWER STREET SOUTH PORTLAND, MAINE 04106</small>			
SCALE	N.T.S.	DATE	DECEMBER 12, 2007
20 NUMBER 0737-1	DRAWN BY J.D.L.	DESIGNED BY W.W.D.	SHEET NO. 1 OF 1