


2nd FLOOR

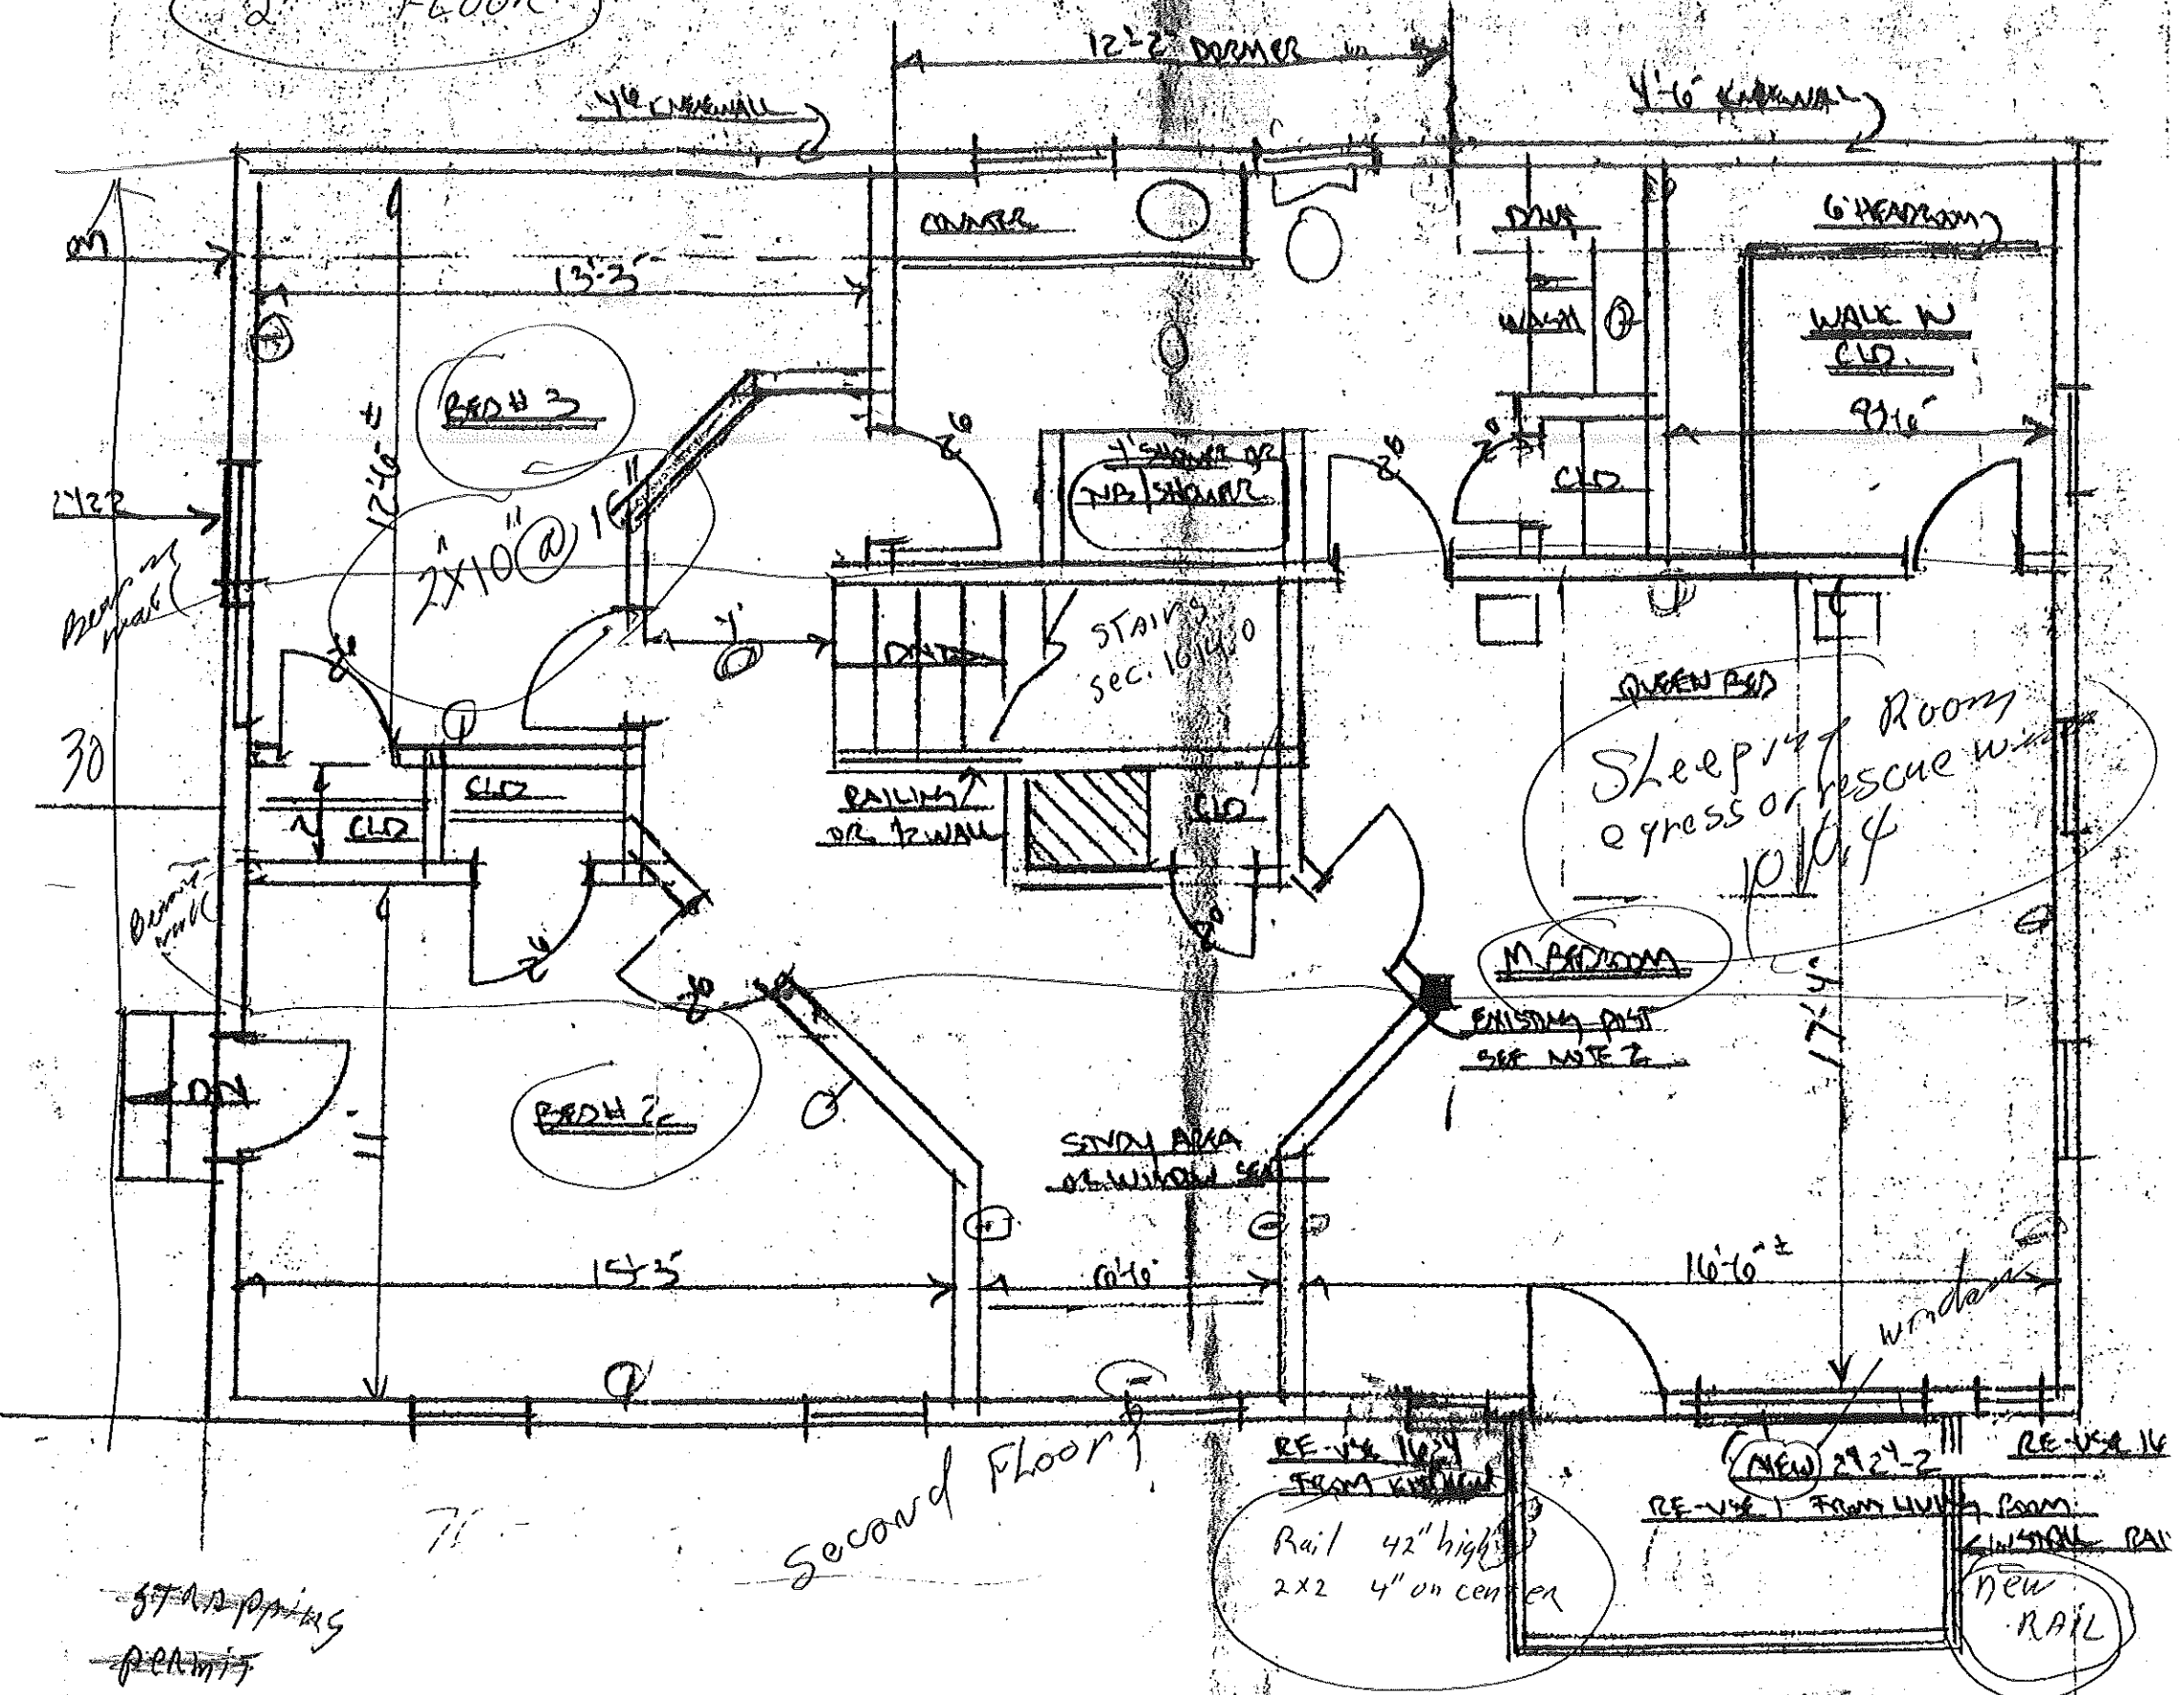

Second Floor

RE-USE 1624 FROM KITCHEN  
 RAIL 42" high  
 2x2 4" on center

RE-USE 1 FROM LIVING ROOM  
 INSTALL RAIL  
 NEW RAIL

STAIRS  
 PERMIT  
 COPY  
 BANK  
 DATE

47  
 7700A