


102 Allen Ave

Site/Plot Plan

R5 Zone

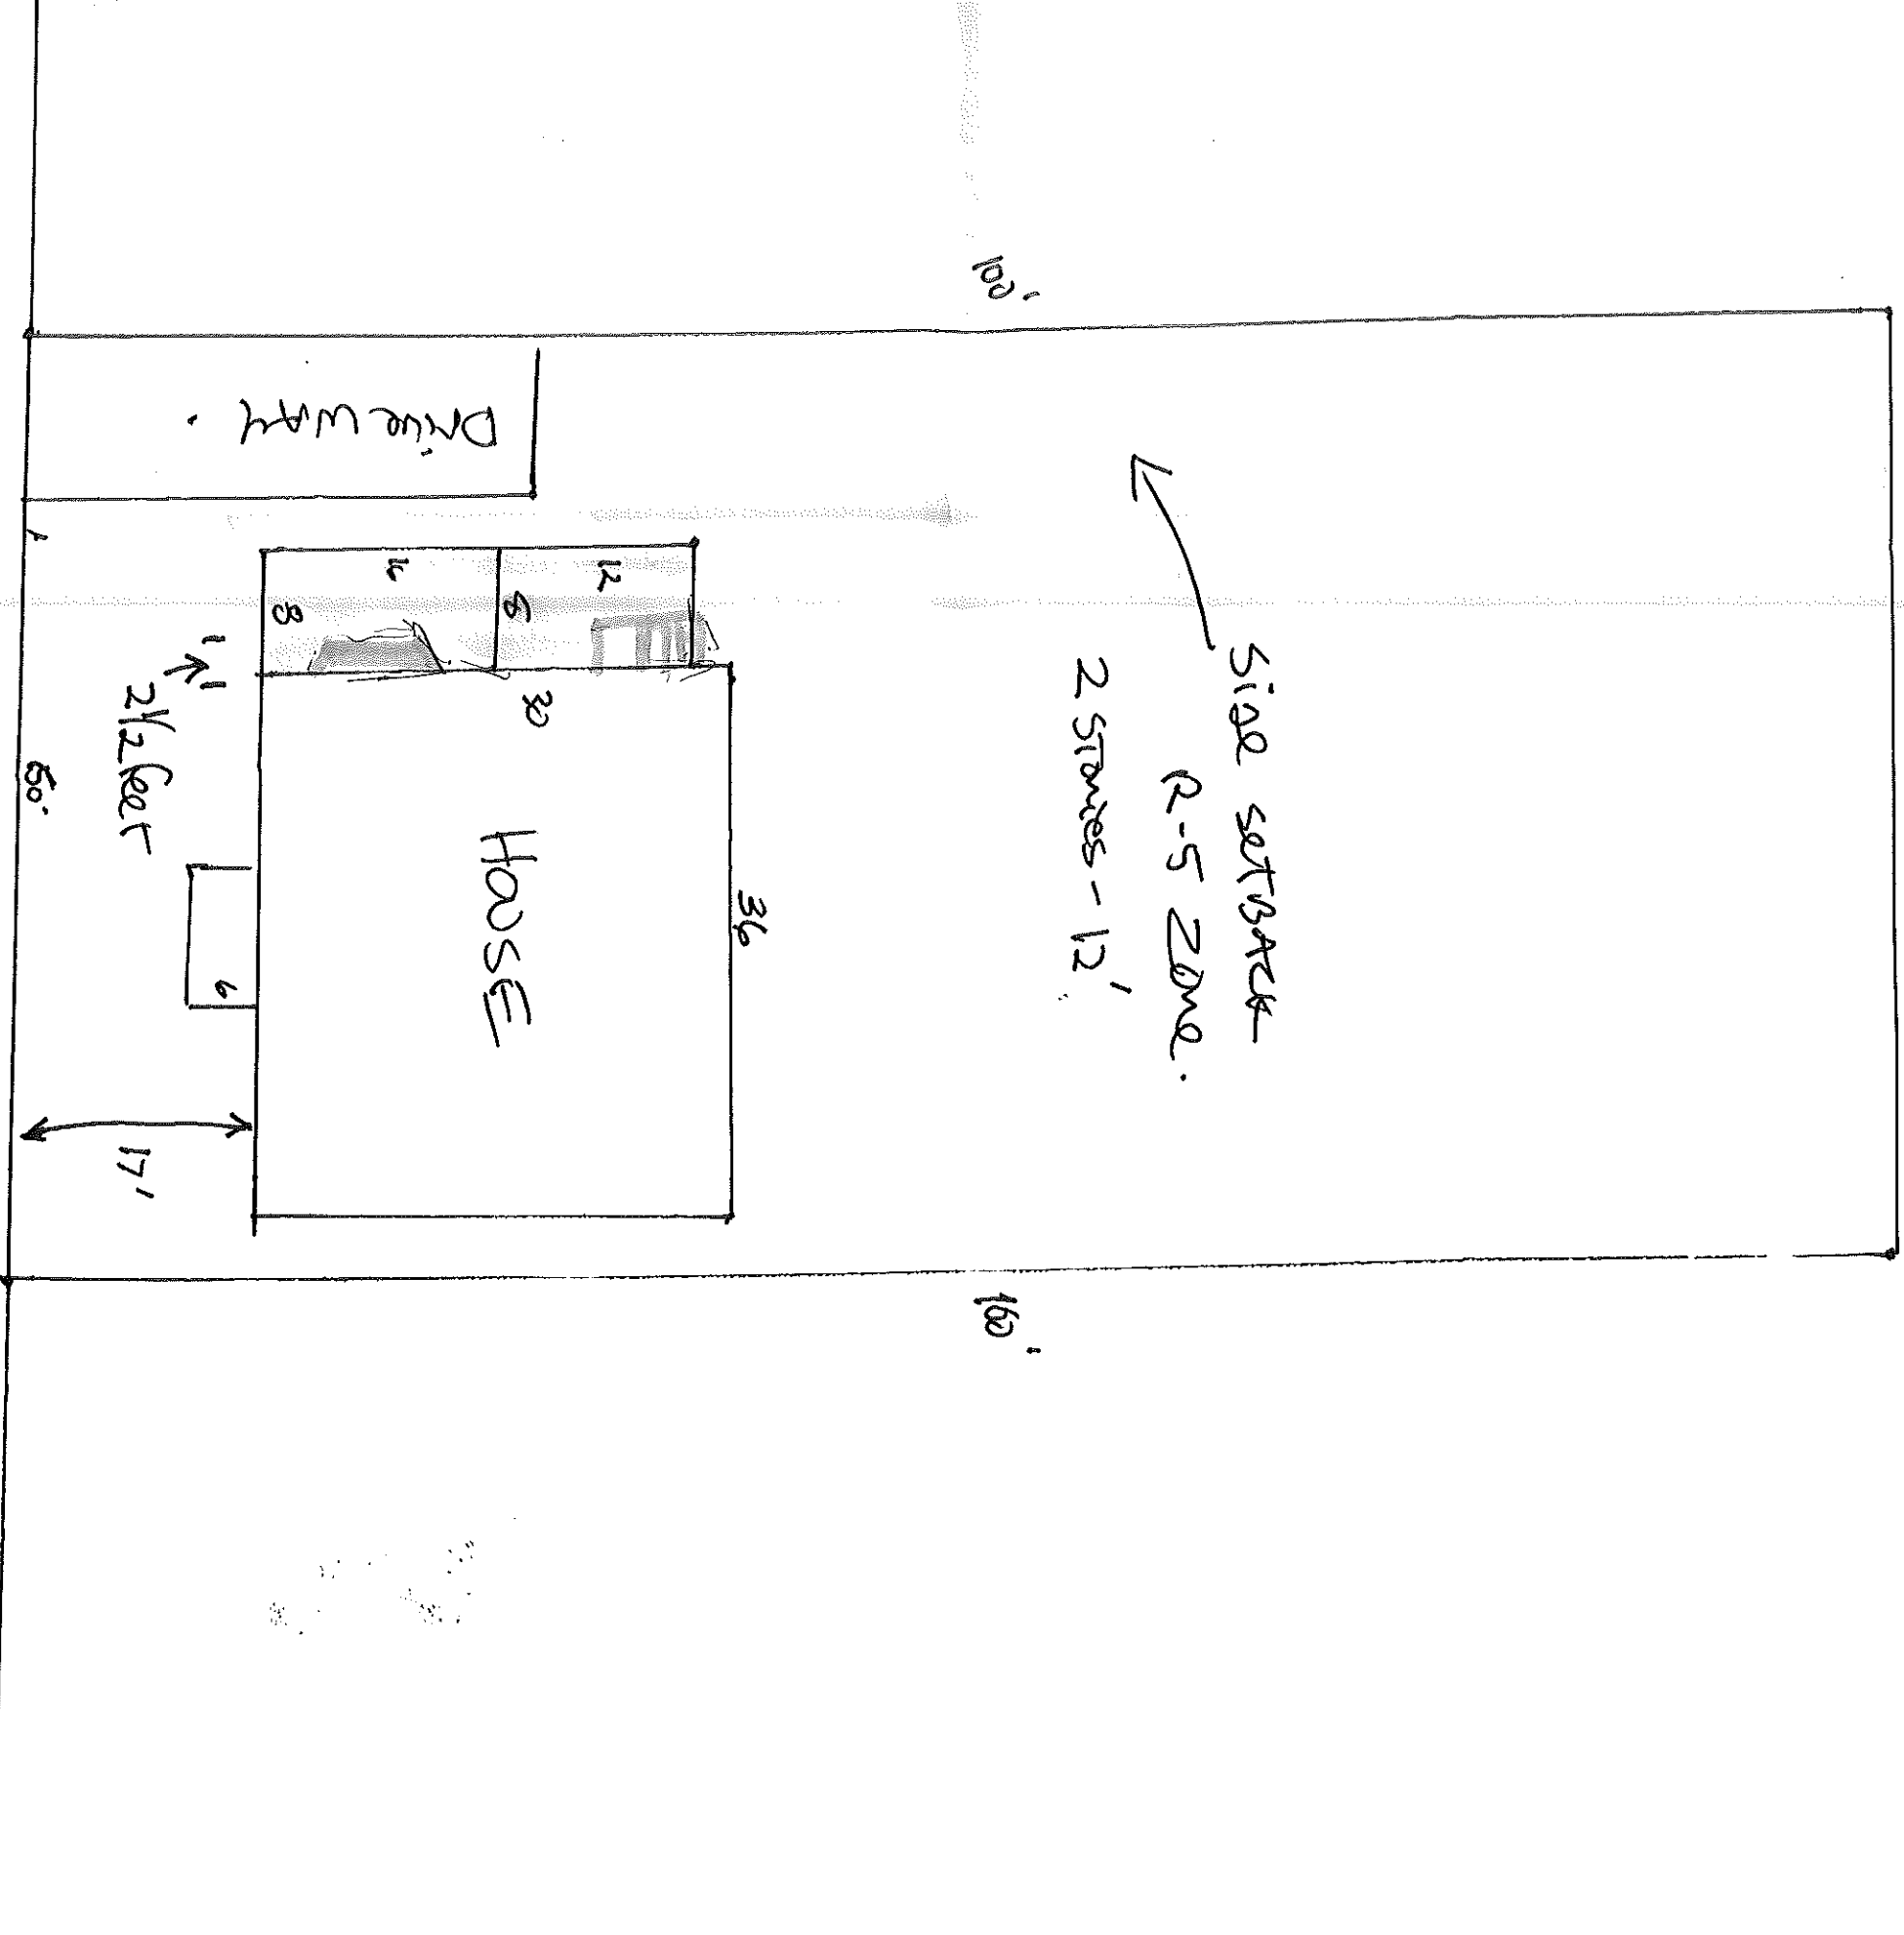



← SIDE SETBACK
R-5 ZONE
2 STORIES - 12'

Side.
SETBACK

Base window
if stairs
removed -


- Sun porch &
Porch
removed

Foundation Plan

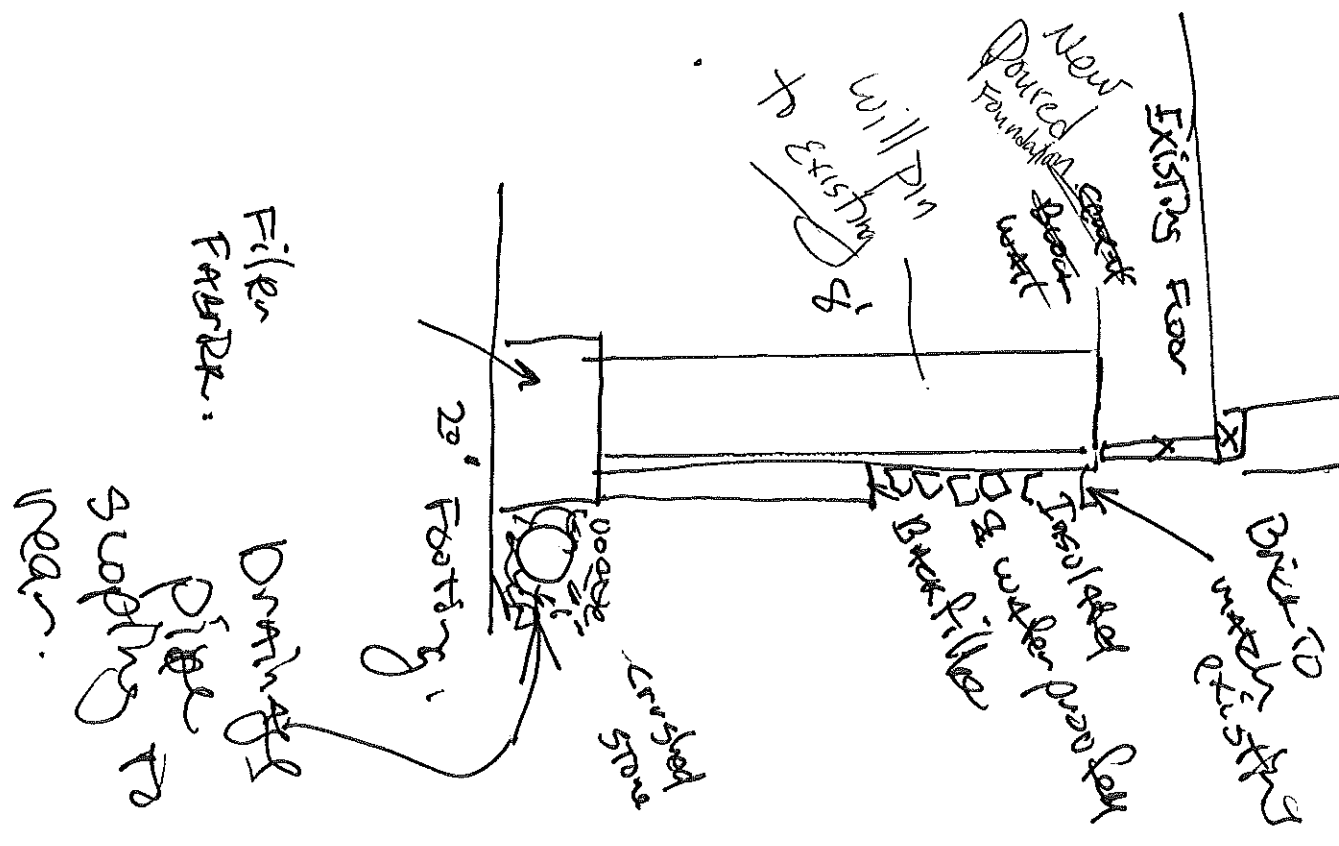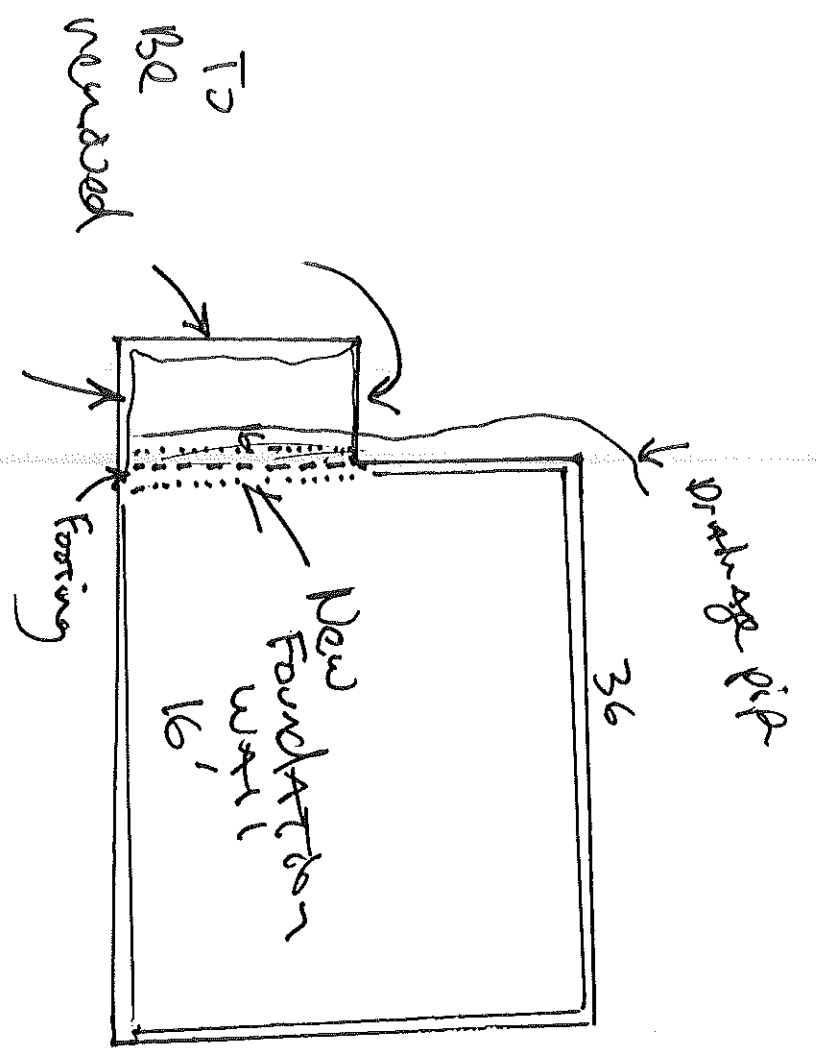


extended

30' ↓

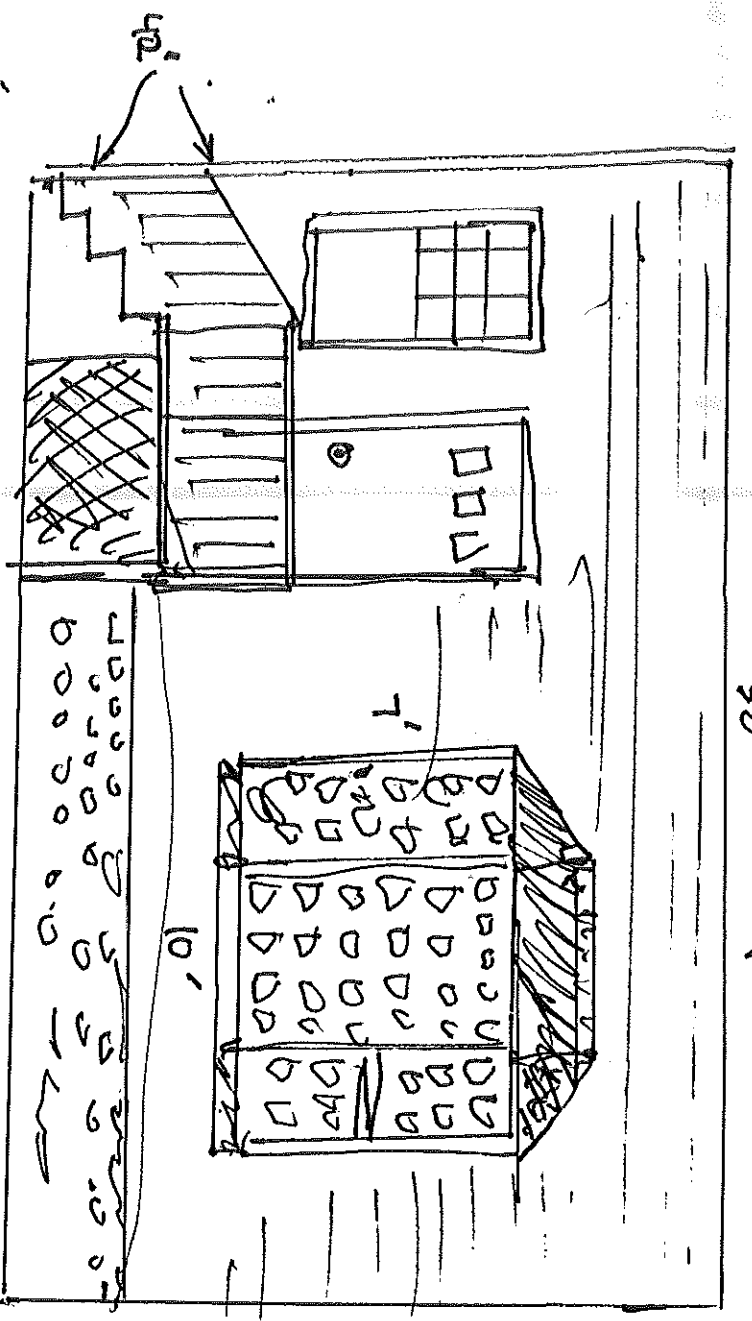

removal of porch.
 Addition of small stair Area & Bay windows

7x10' opening Bay windows

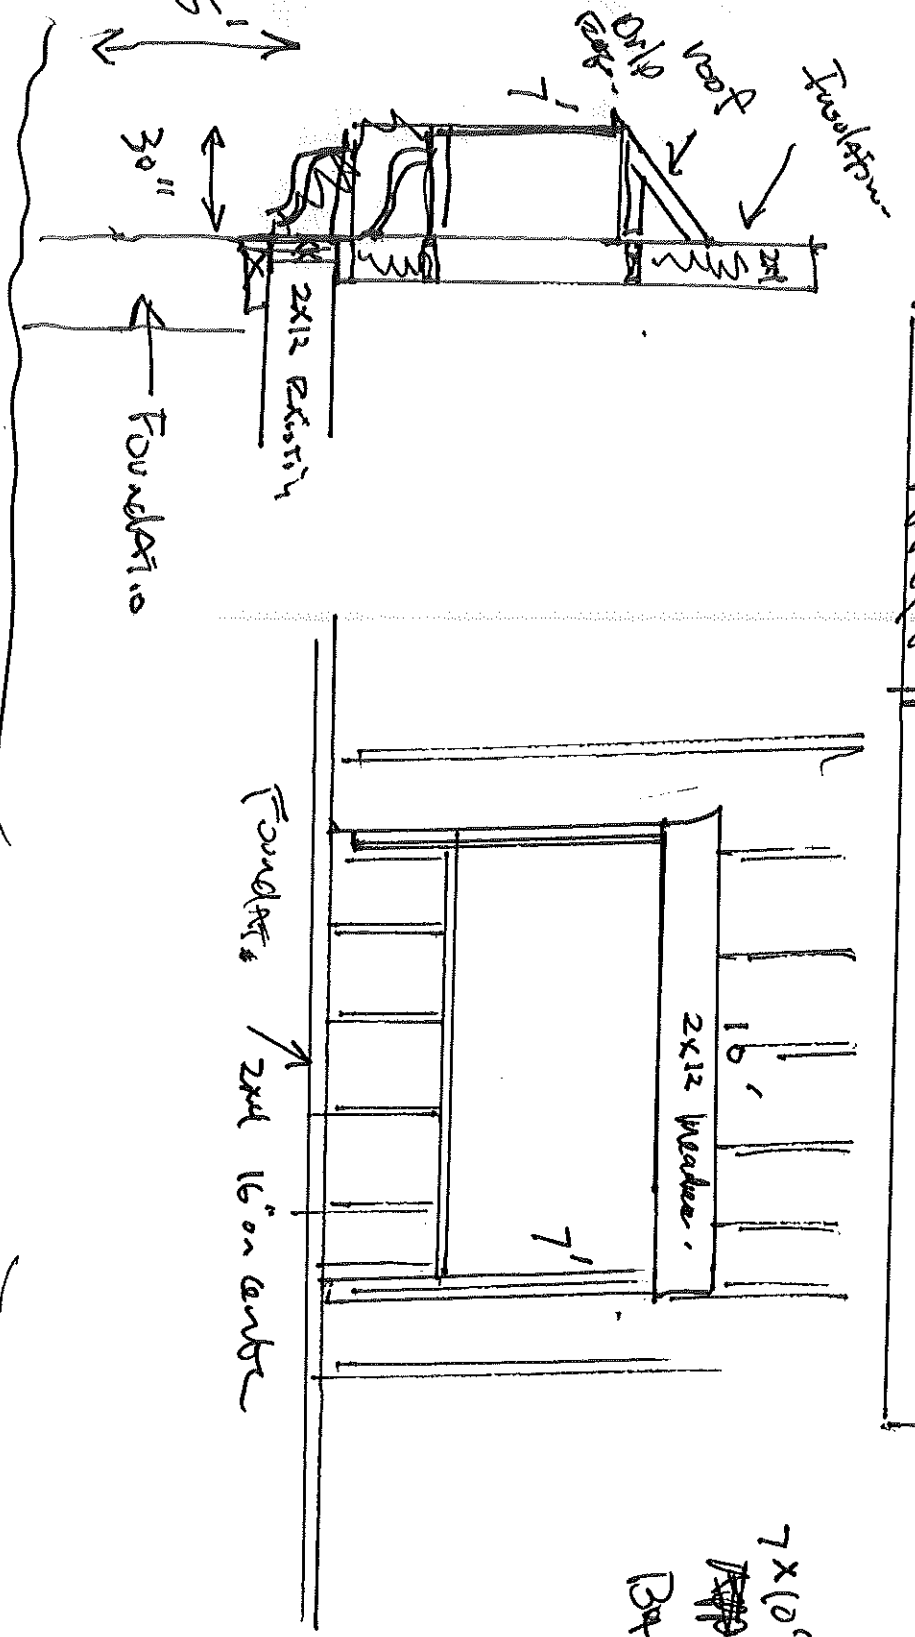

Present windows & Door will remain.

Base windows will be 7x10'

