


Katharine Reed  
15 Curtis Rd  
Portland

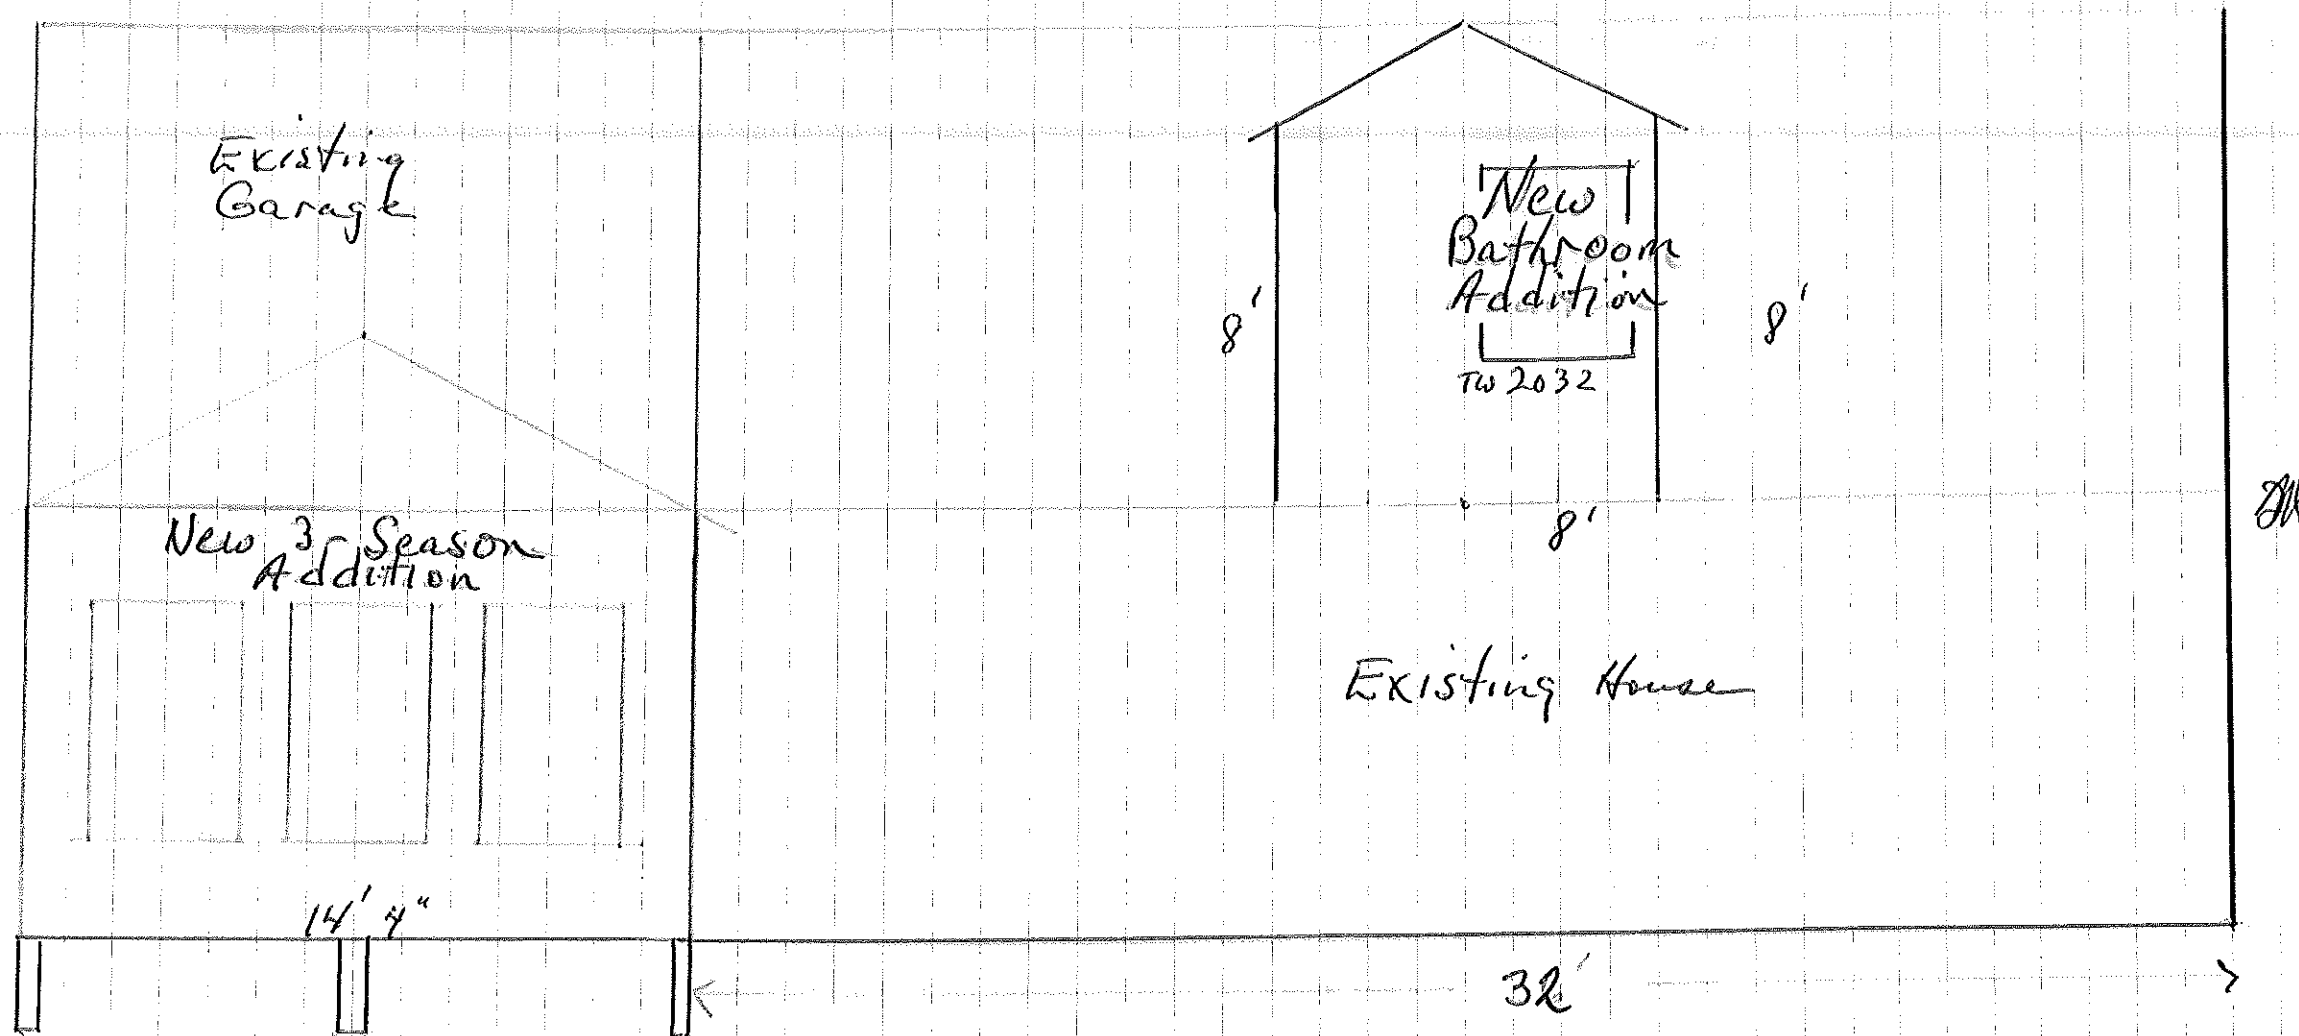


Scale - 1 Sq = 1'


Kathrine Reed  
15 Curtis Rd  
Portland Me 04

3 - Season Addition

South  
Elevation

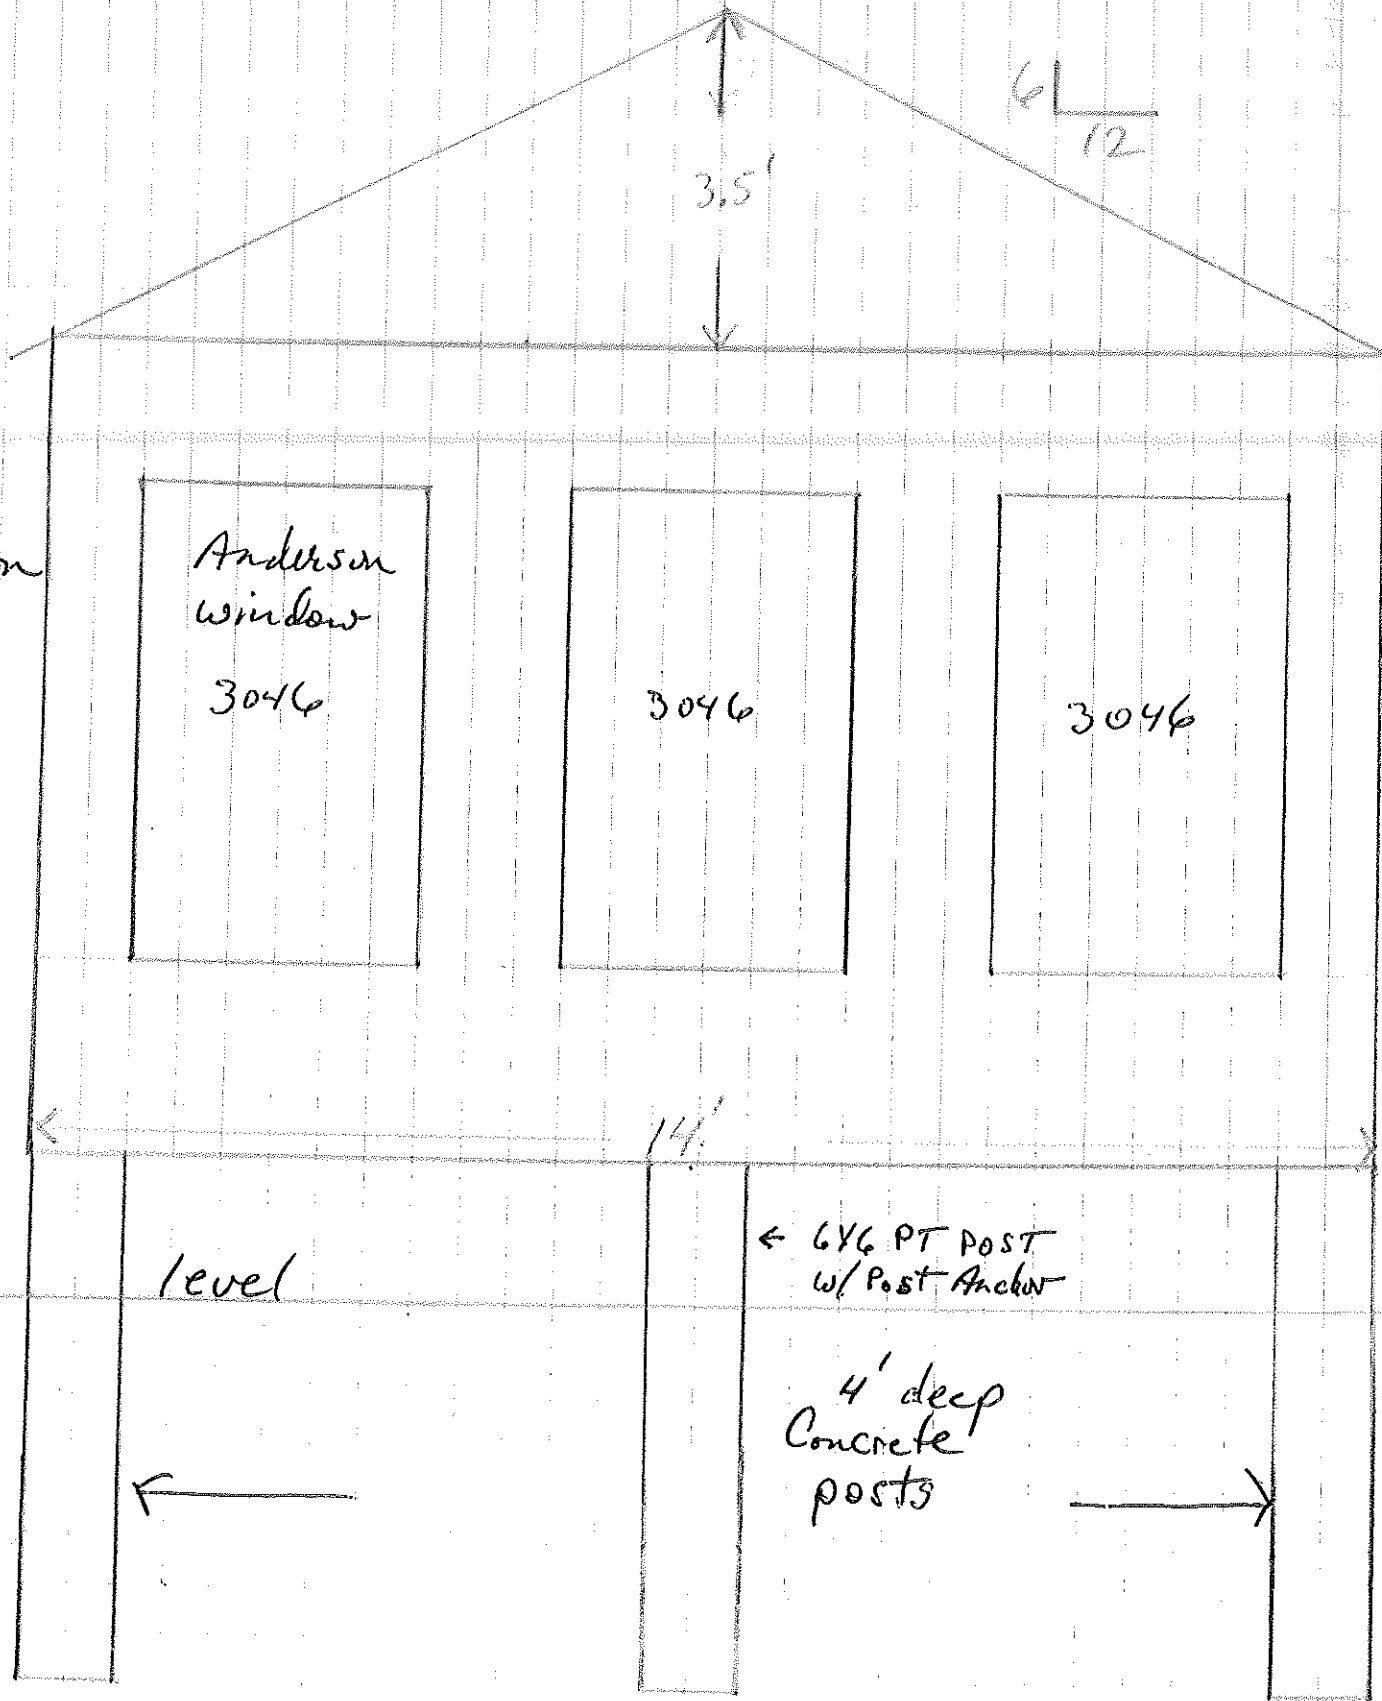


East  
Elevation

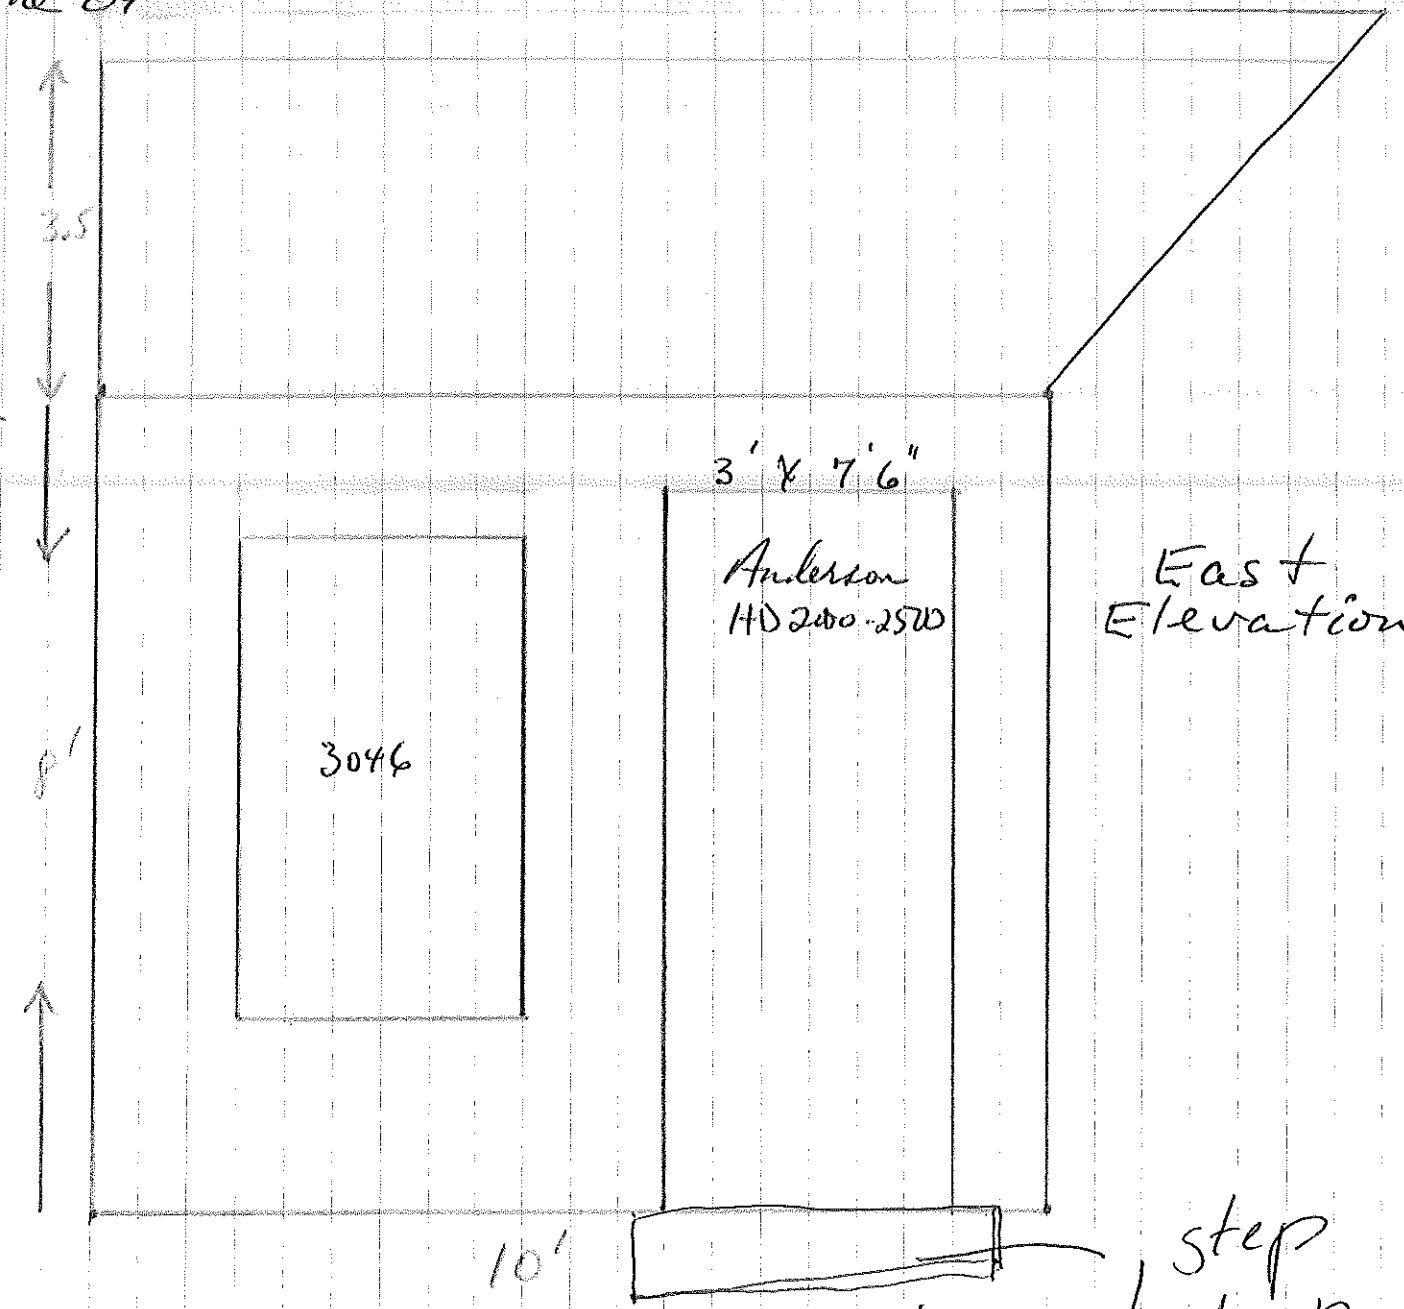


10' tread  
36" wide  
1 step down

Scale - 2 sq = 1'

Kathrine Reed  
15 Curtis Rd  
Portland Me

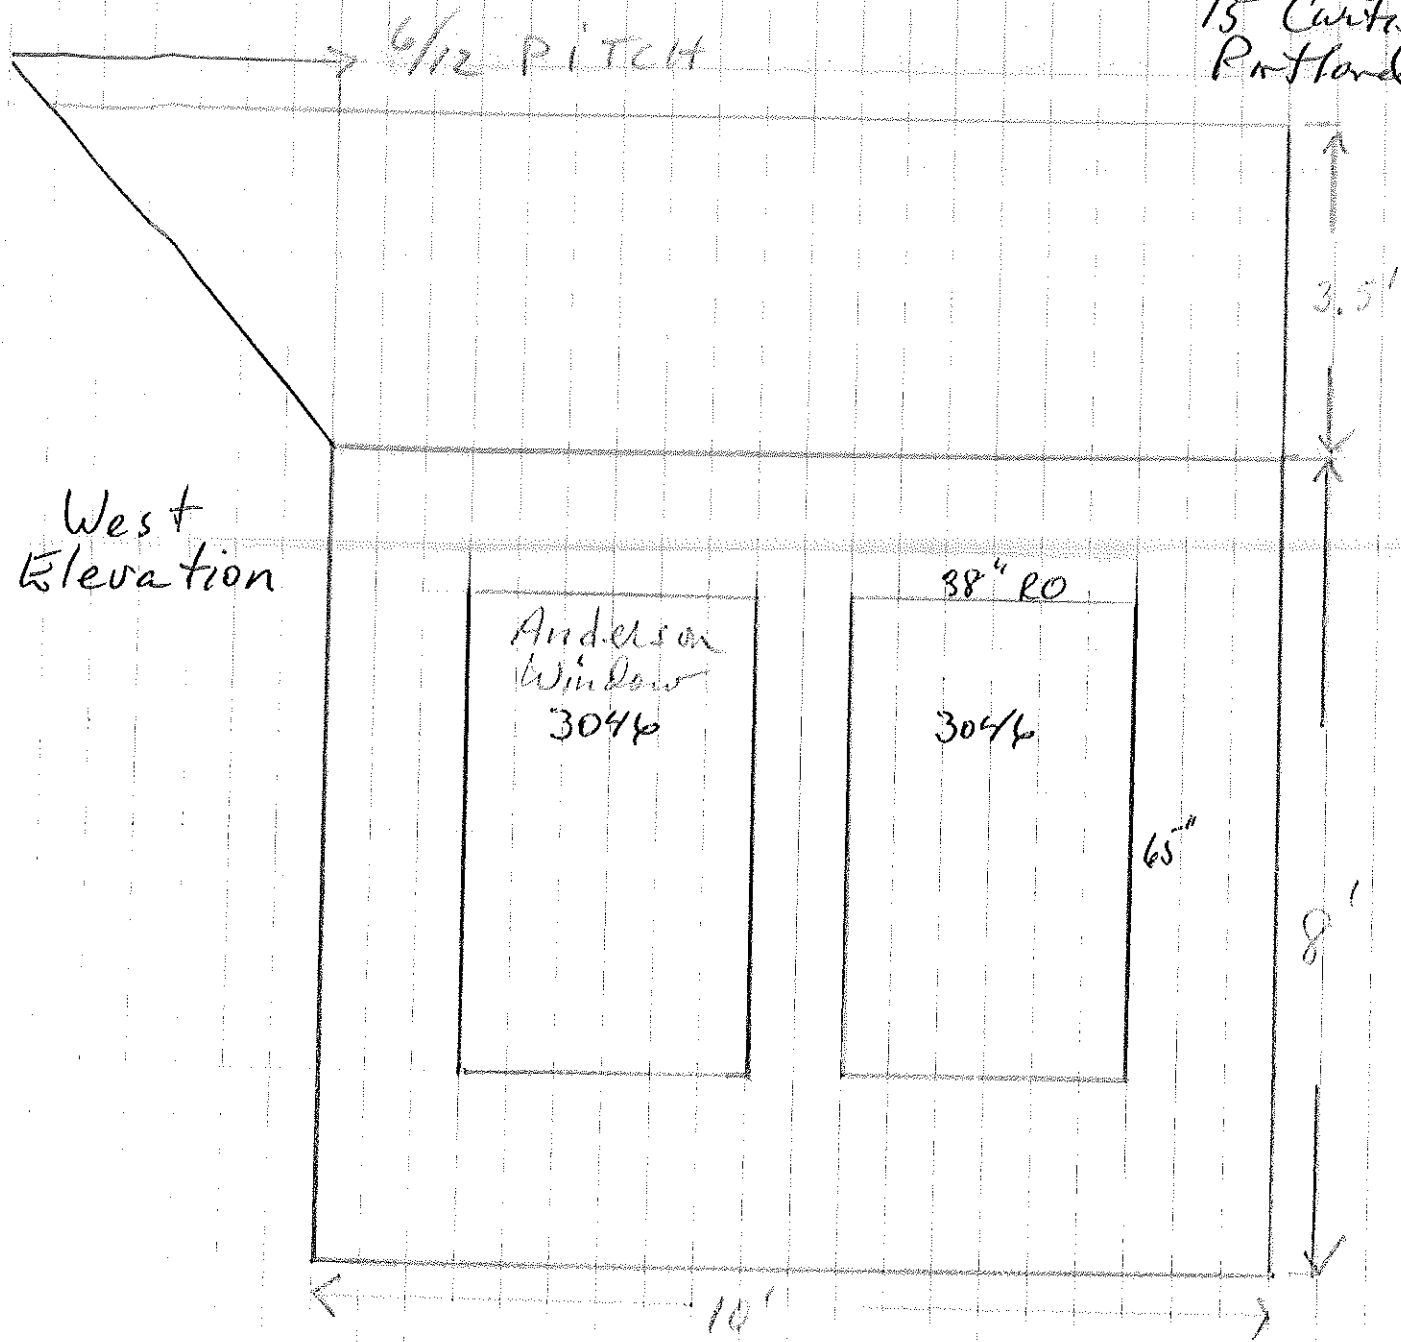


3-Season Addition  
Floor Joist Plan

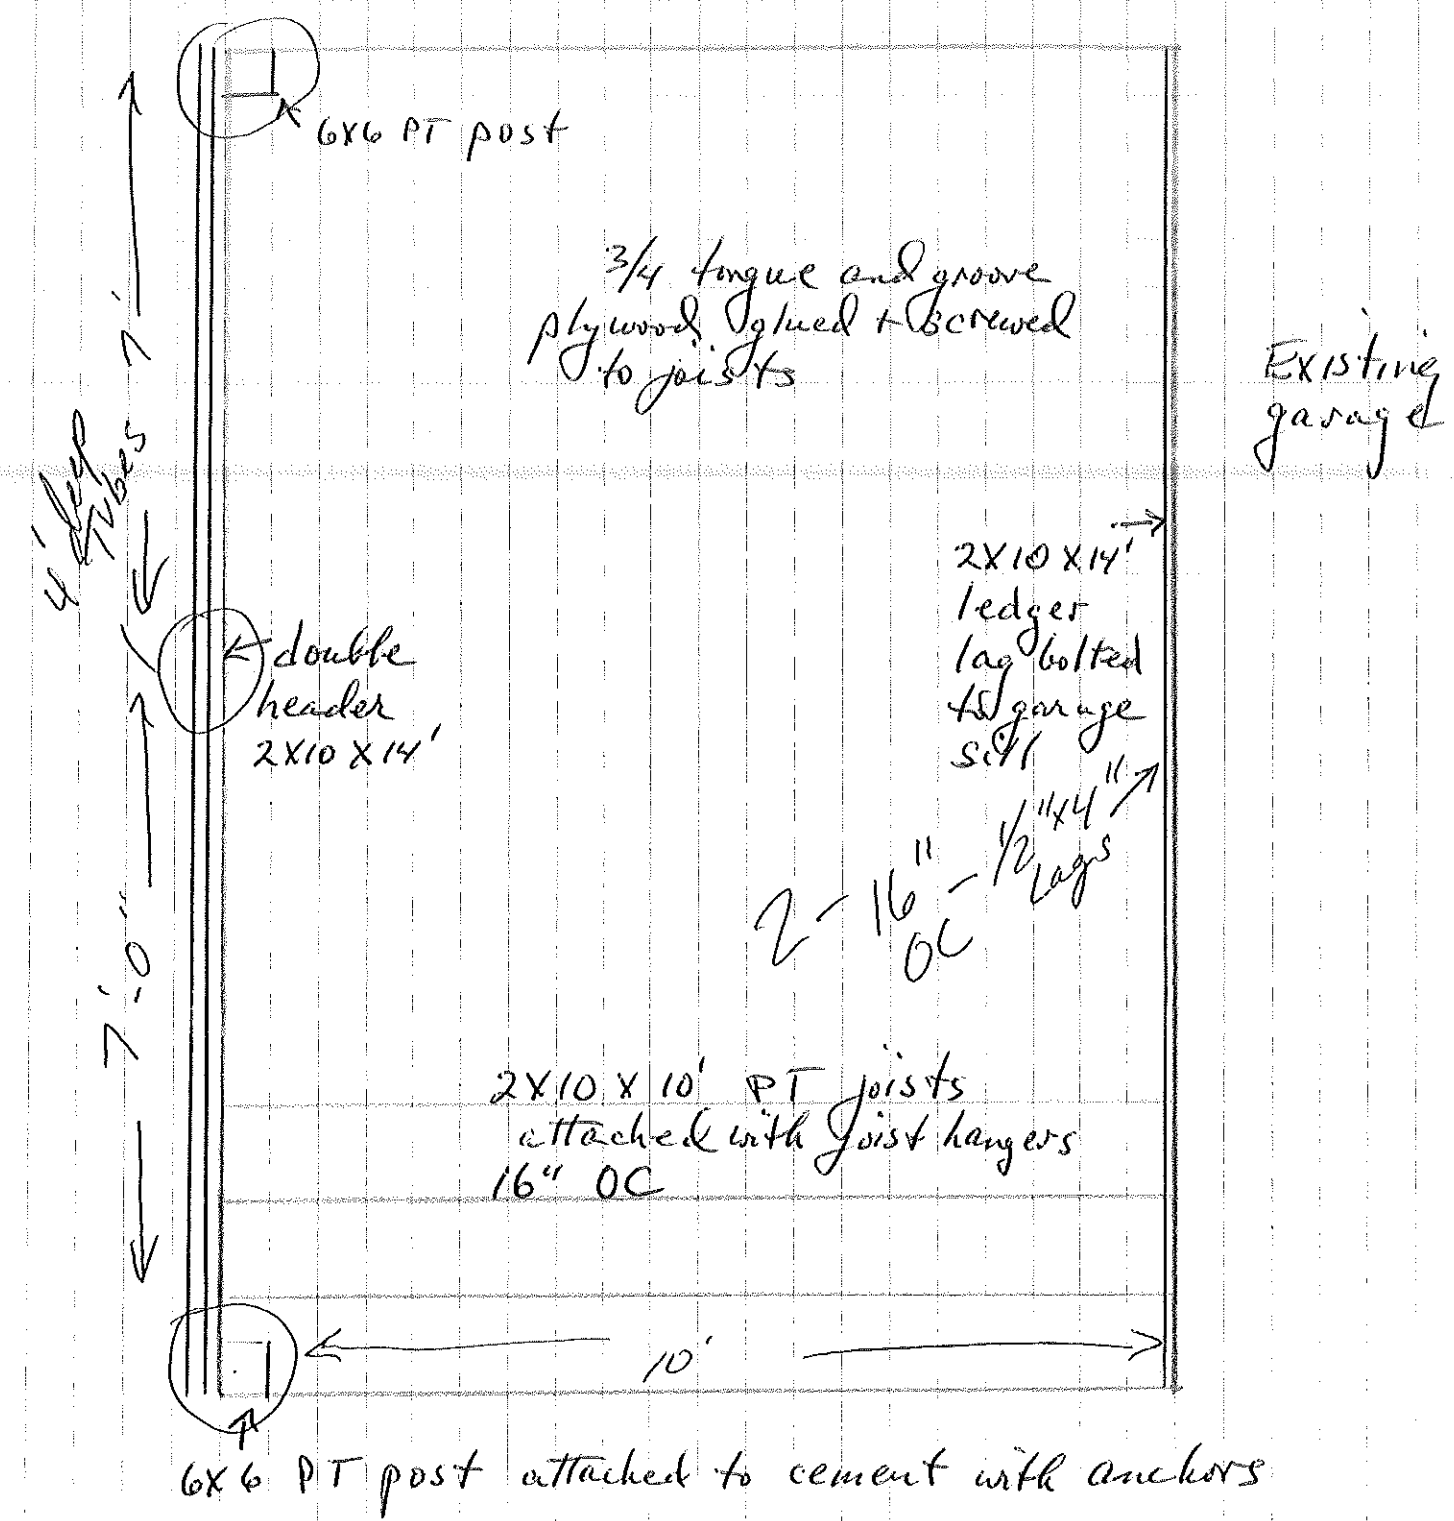


Scale - 2 sq = 1'

Kathrine Reed  
15 Curtis Rd  
Portland Me

3-Season Addition  
Rafter Plan

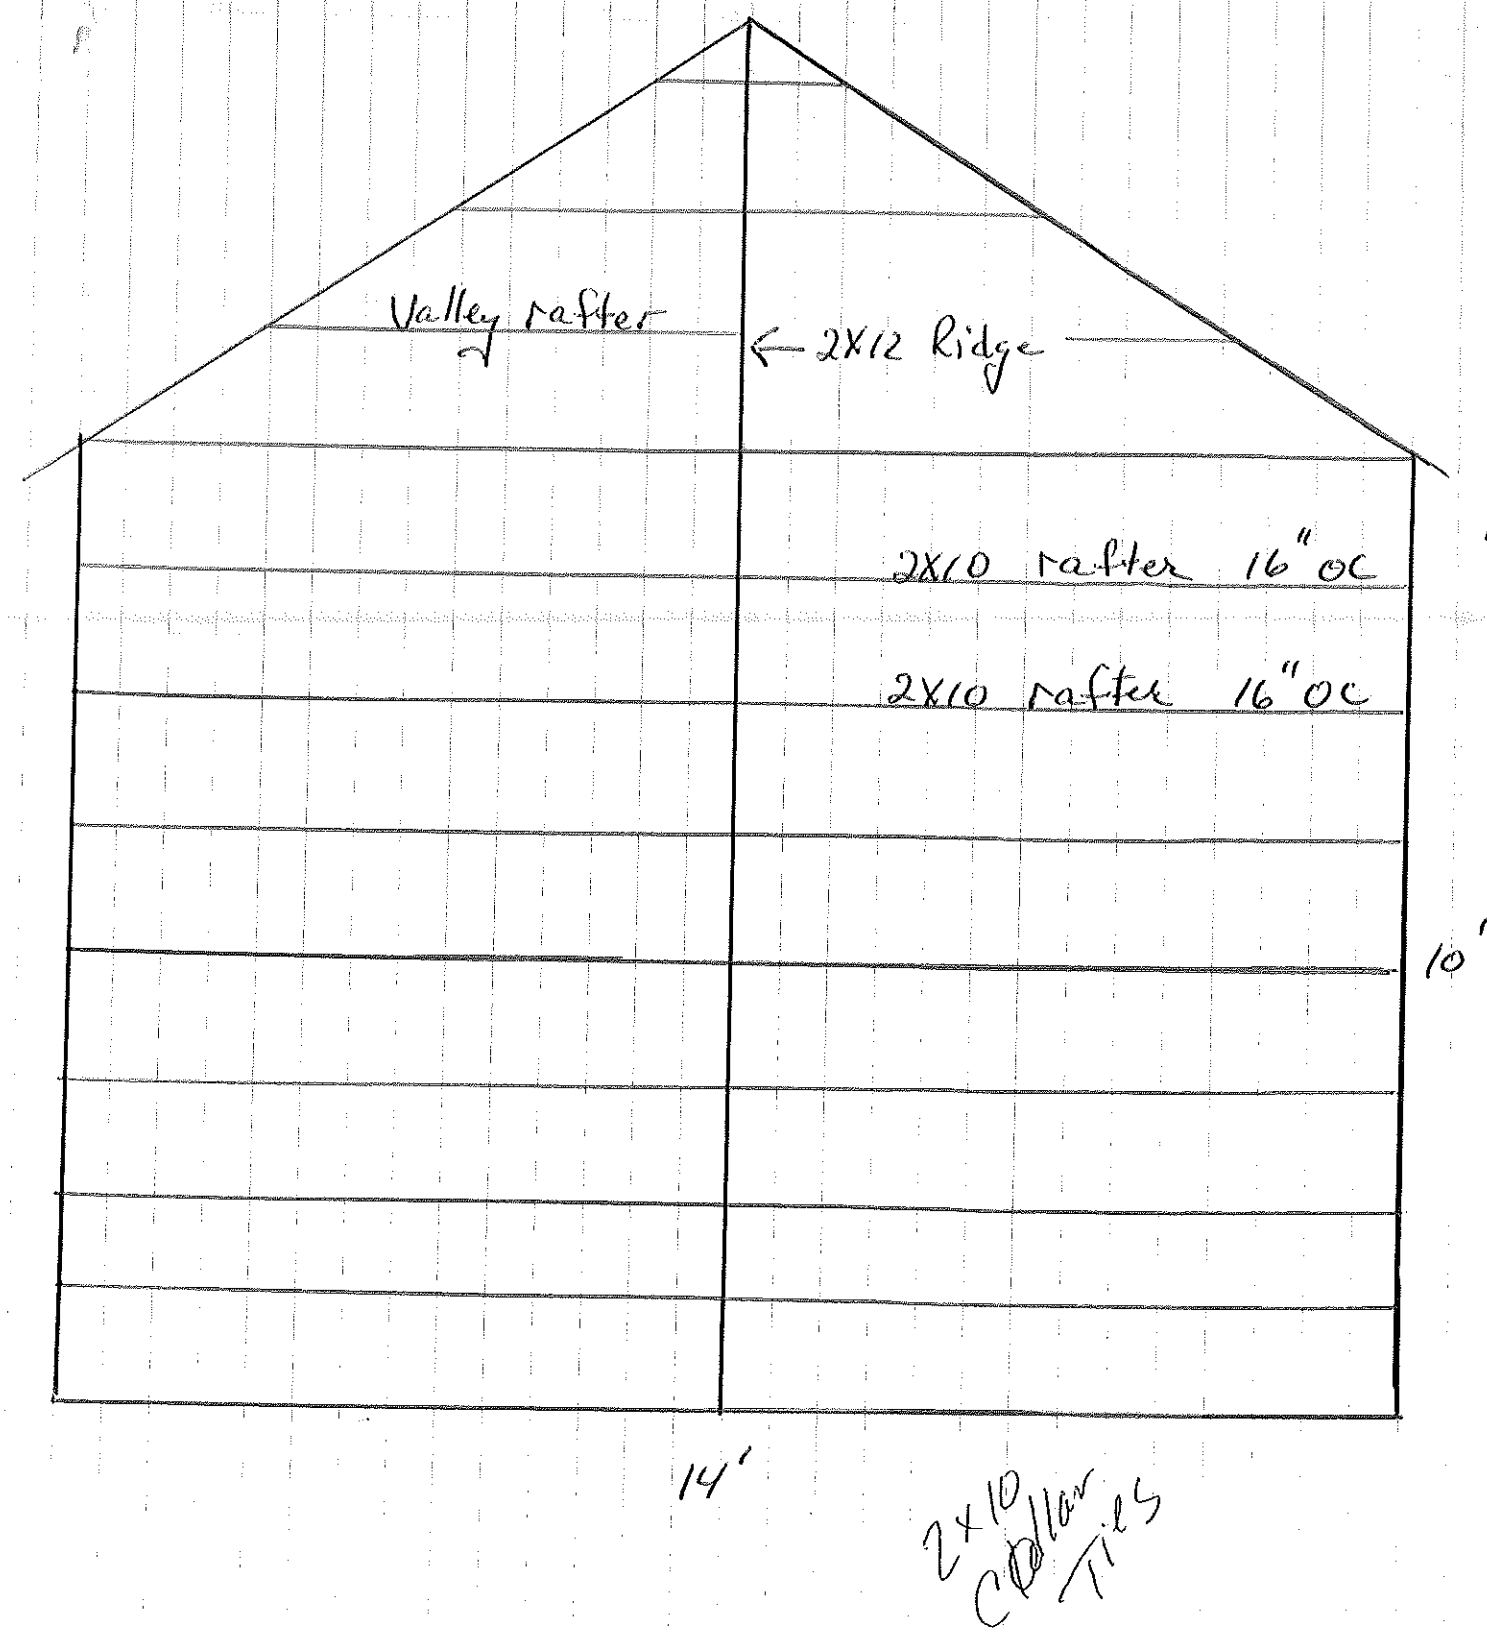

Existing Ridge

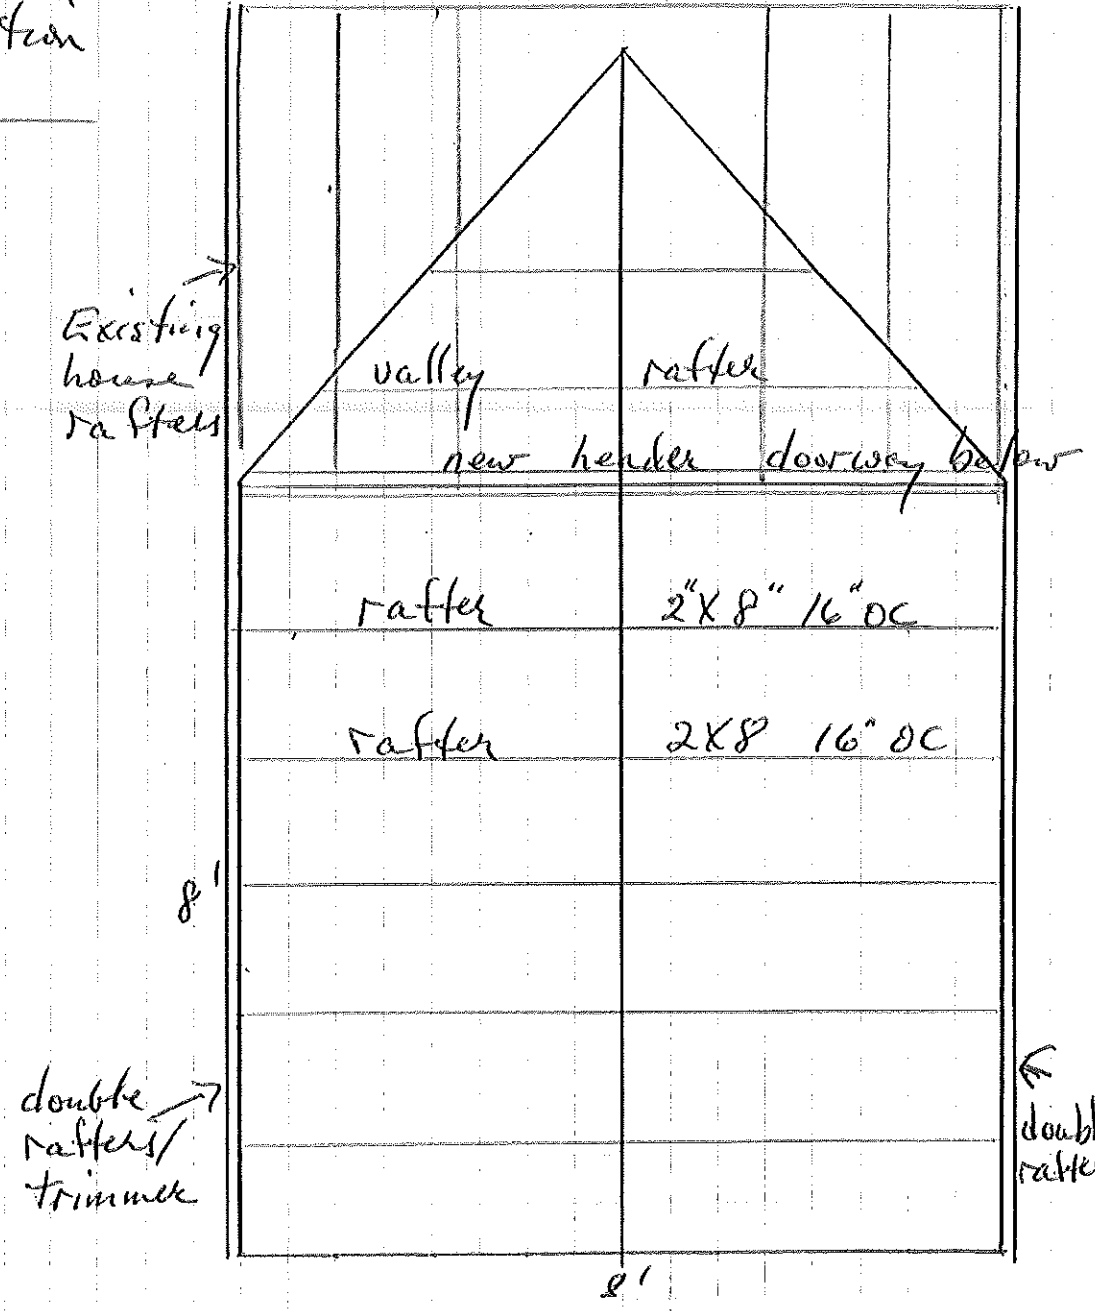

Bathroom  
Rafter Plan