
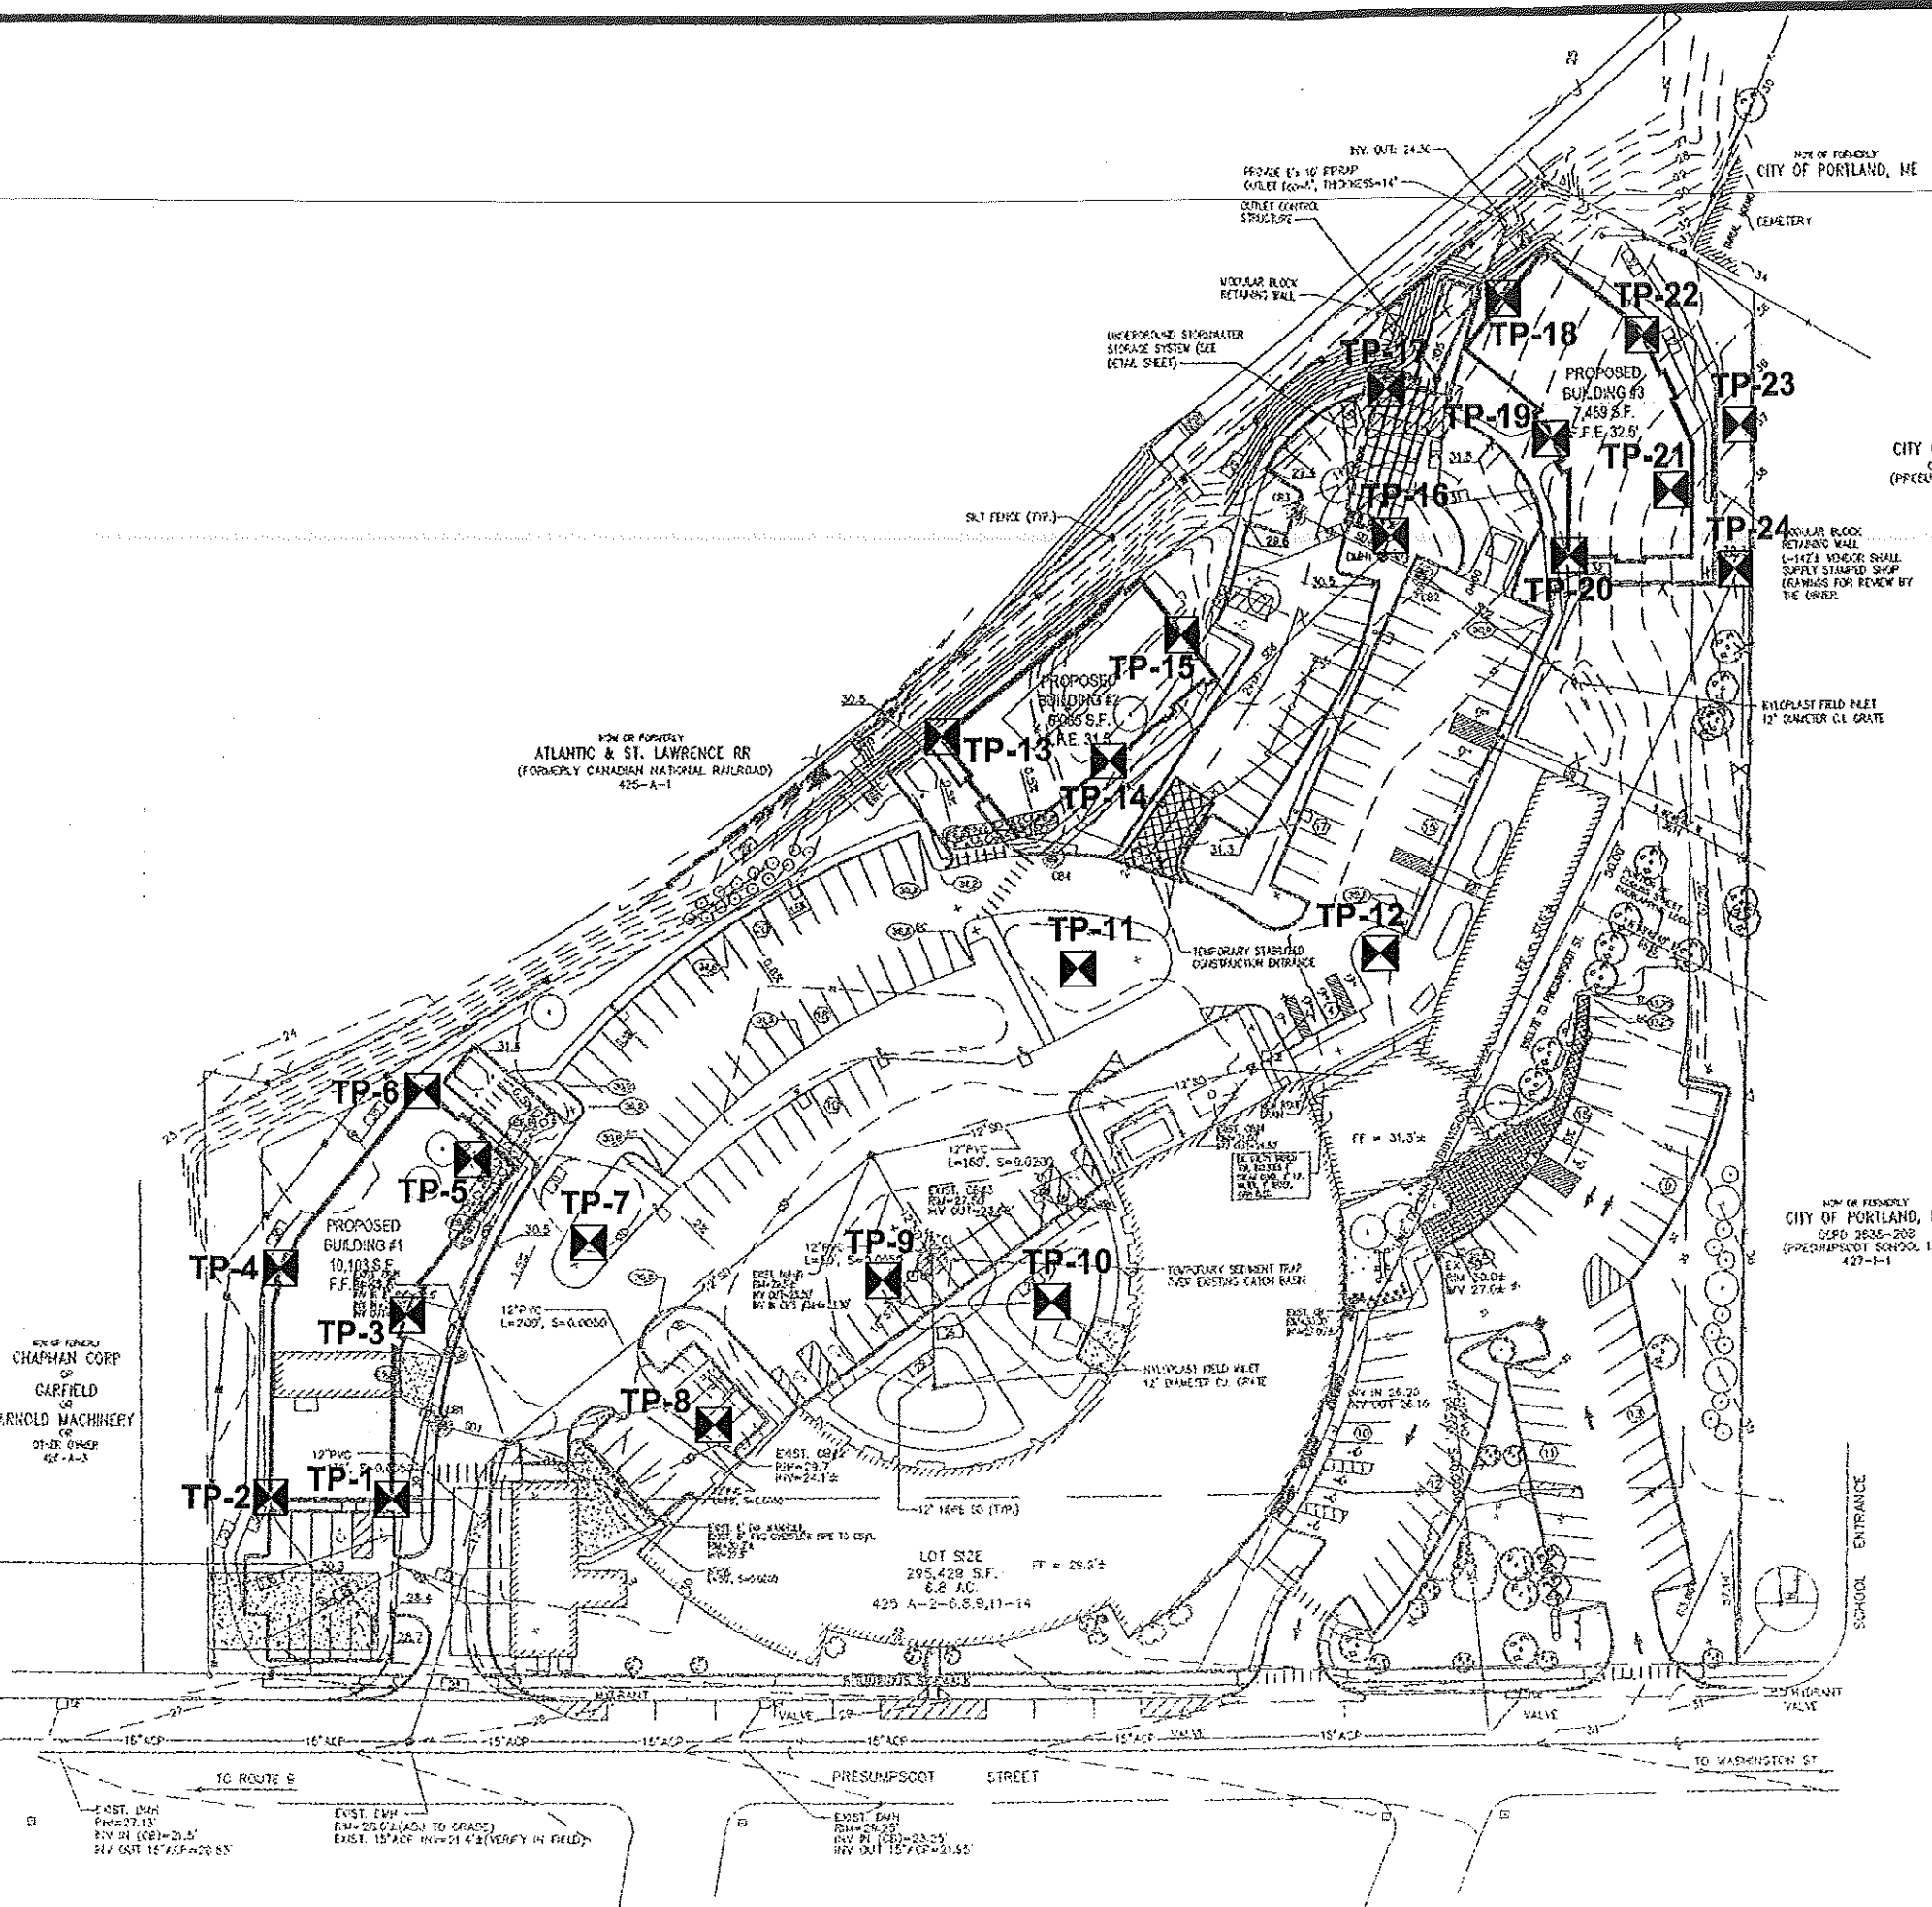


505-035703-0357 exp loc.dwg, SWC, 7/28/2005 12:53:30 PM, DRay, HP DesignJet 450C.pc3, Oversize: ANSI B (portrait), 1:1

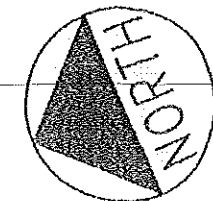

LEGEND

TP-1 Approximate Test Pit Location

NOTE :

Base plan provided by DeLuca-Hoffman Associates.

S.W. COLE
ENGINEERING, INC.

ADE PROPERTY MANAGEMENT
EXPLORATION LOCATION PLAN
Proposed Building 1, 2 and 3
125 Presumpscot Street
Portland, Maine

Job No. 05-0357 S and 05-0357.1 S
Date: 07/28/05
Scale 1" = 80'
Sheet 1