

Grid = Same

EXISTING FOUNDATION

8" TUBES  
4" DECK  
ON FOOTINGS

Fasteners

6" x 6" x 5'-0" 1<sup>ST</sup> DECK

Safety Glass  
Sec. 1026.00

HxH

HxH

7 1/2" RISE  
11" TRUSS  
7'-11"  
Sec. 1014.0

Handrails  
Sec. 1021.0  
Sec. 1022.0

5' CLEARWAY

8'-0" x 12'-0" 2<sup>ND</sup> DECK


42" MIN. Sec. Guardrail 1022.0  
36"


4x4 POSTS


2x4 RAIL

LATTICE - OPENING LIMITATIONS  
Sec. 1021.3


Handrails  
Sec. 1022.0  
42"

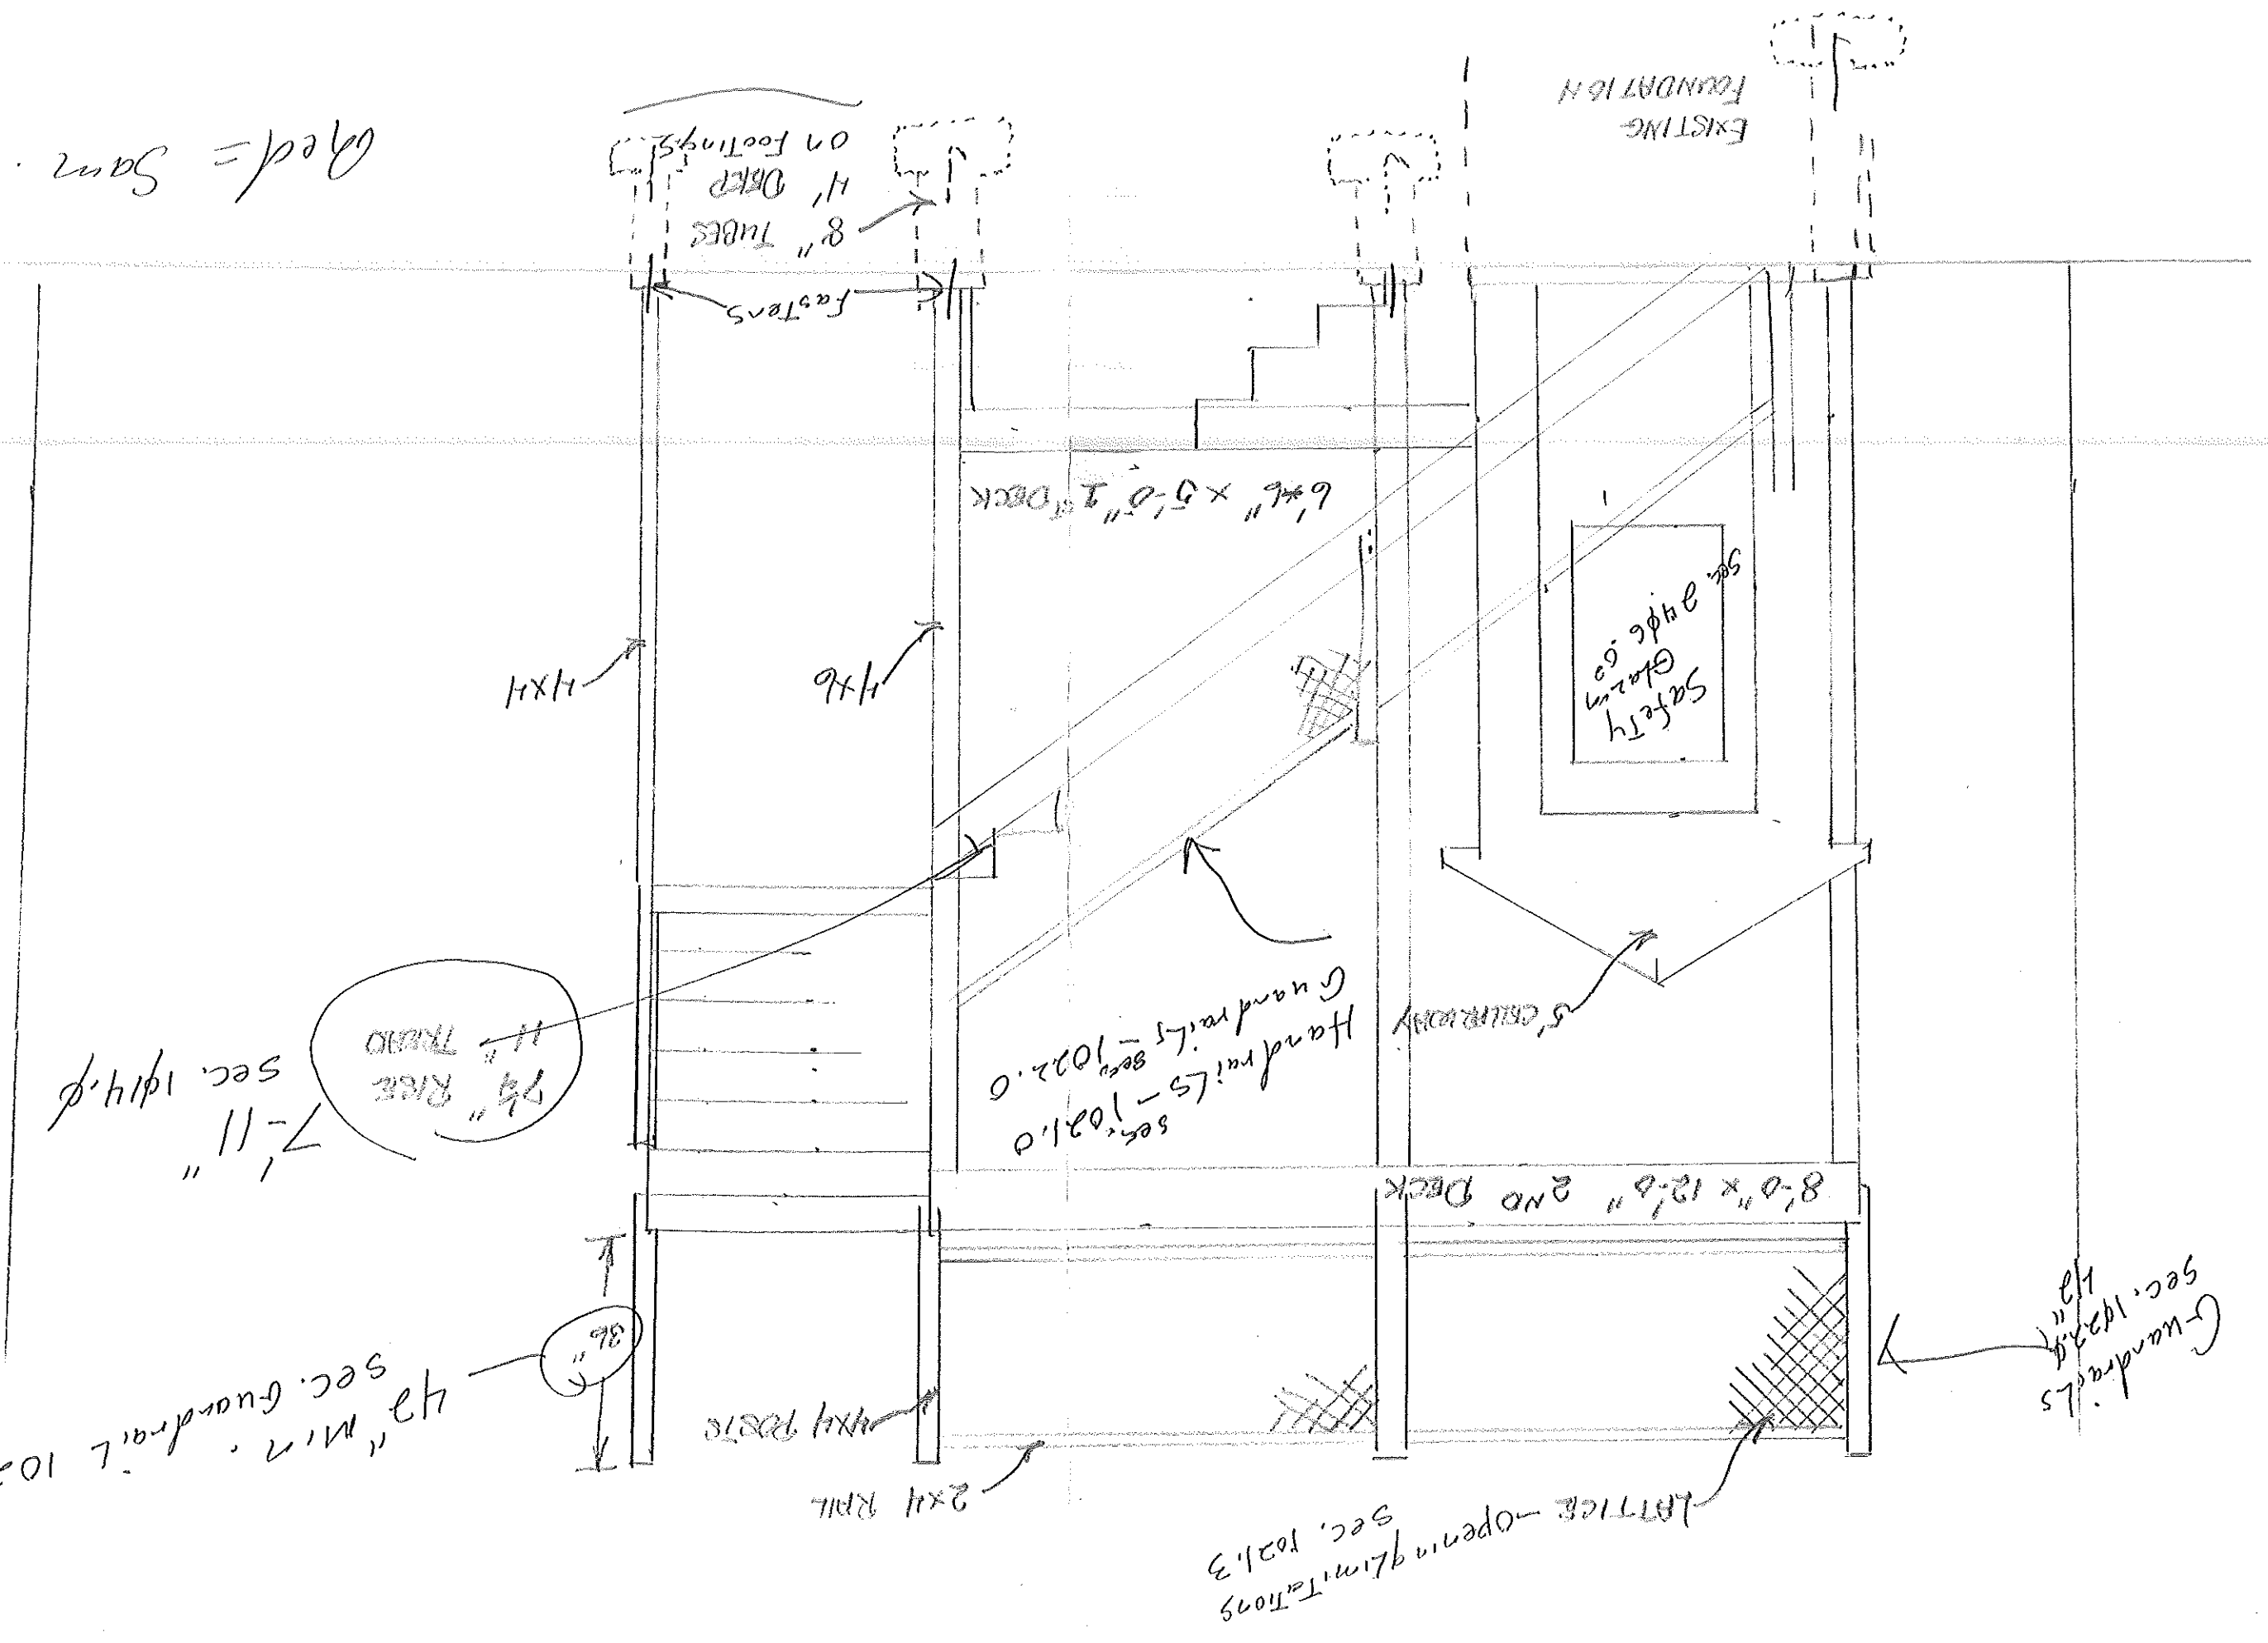

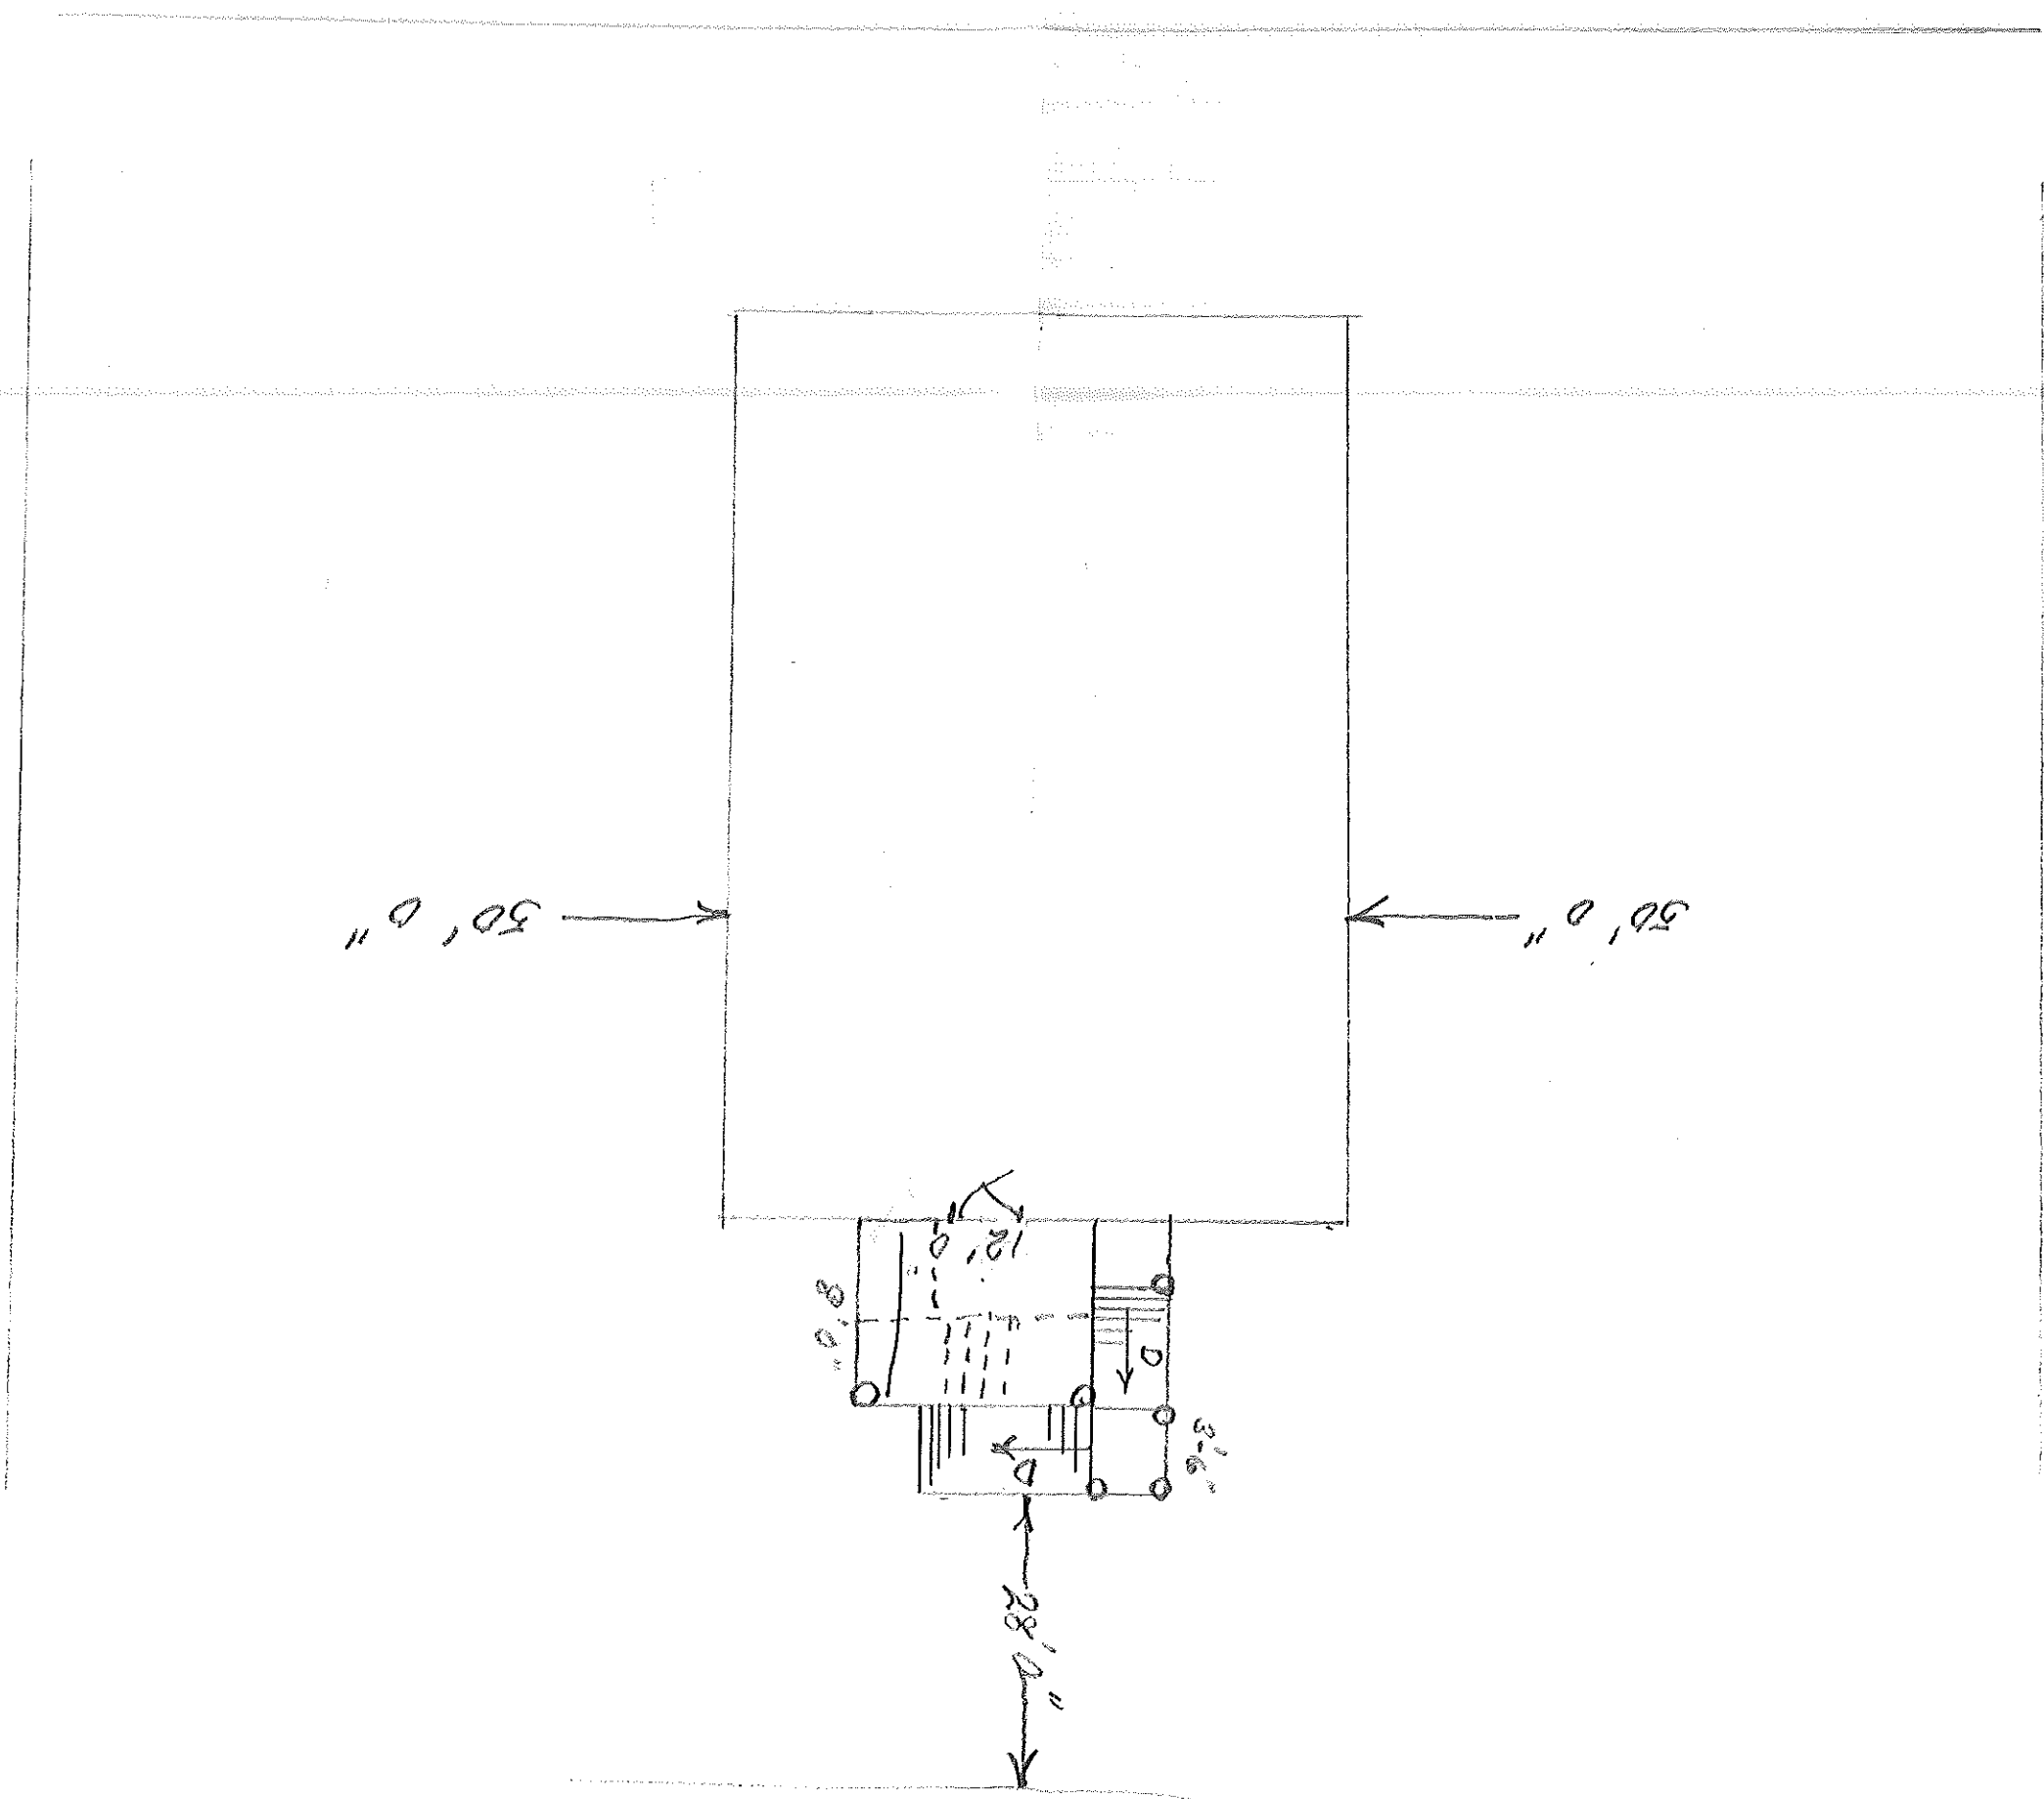

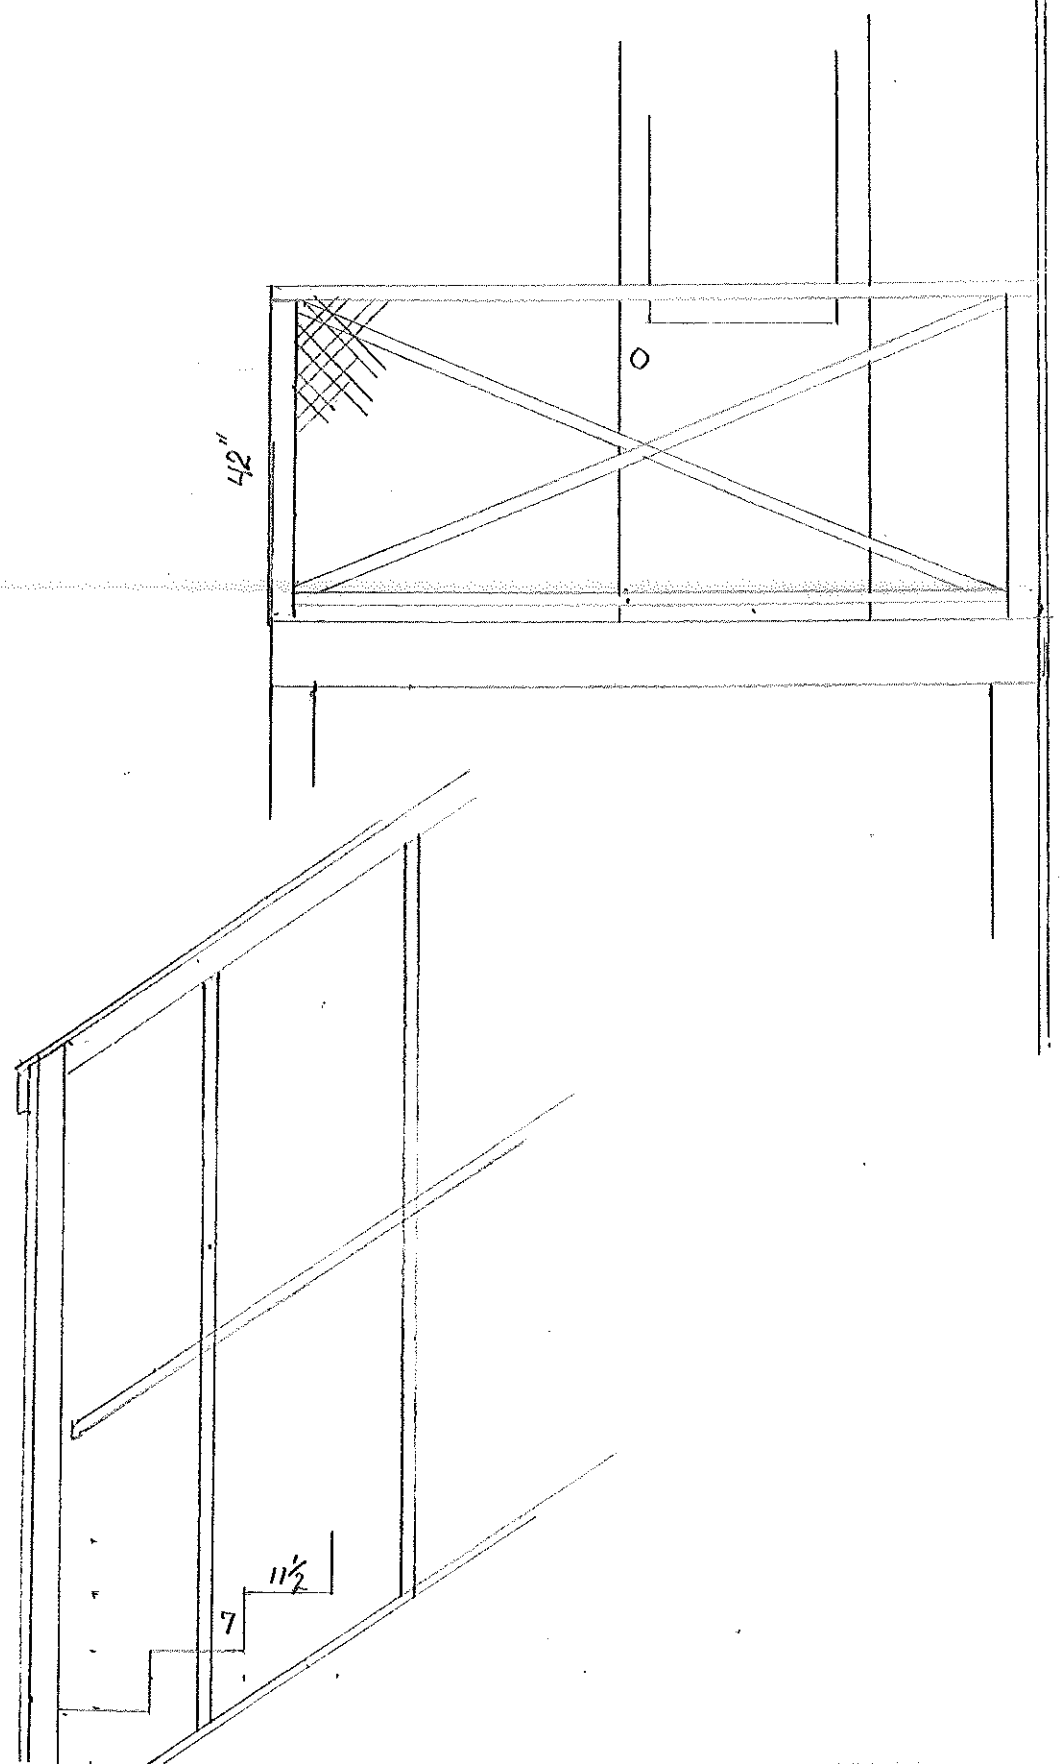

T-111  
2x4

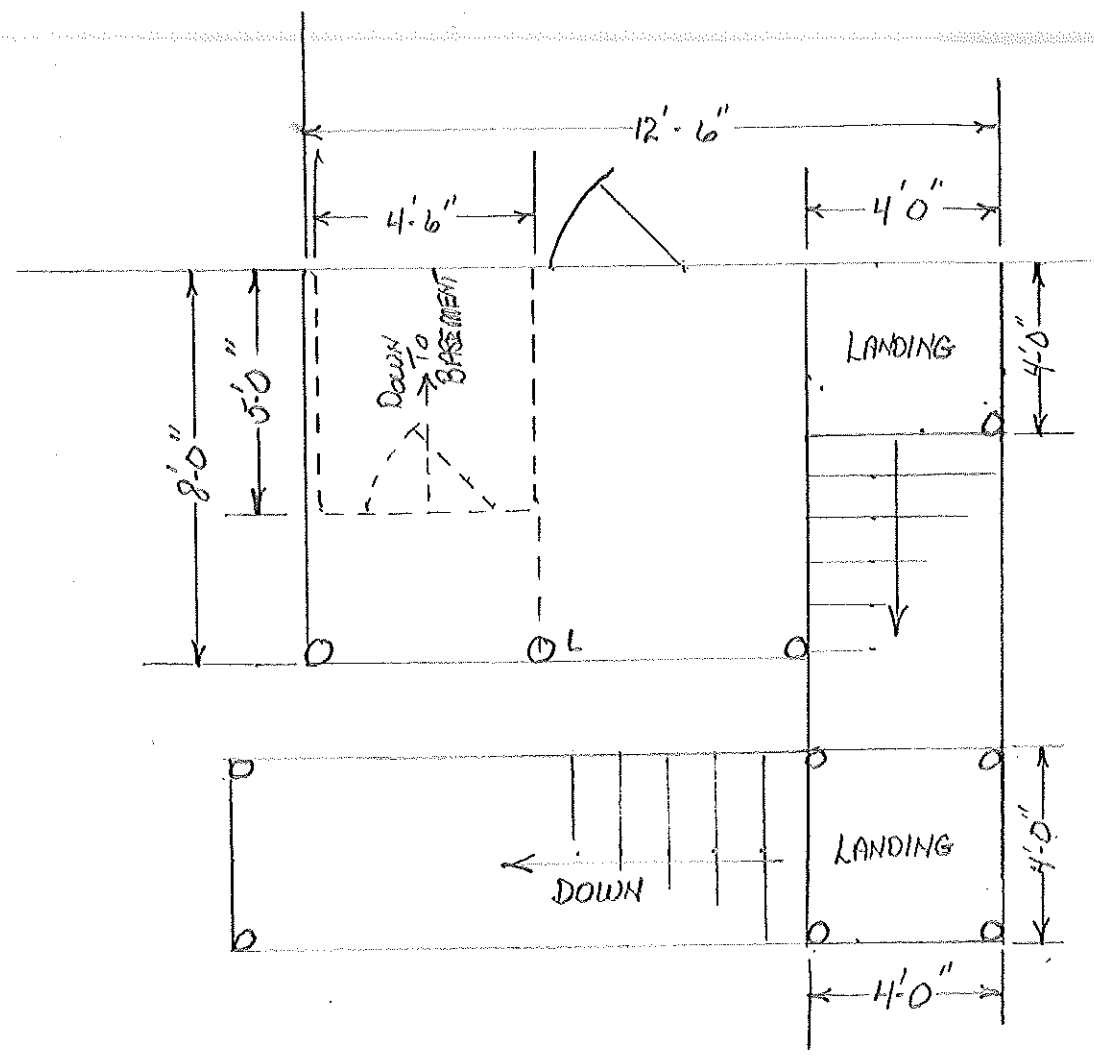

8" TUBE  
4' DEEP



Received  
4/9/01