


2" x 6" PT SILL  
1/2" bolts with 12" of corner  
4" tall  
8" wall  
5' OC

2" x 4" OC  
1/2" rebar

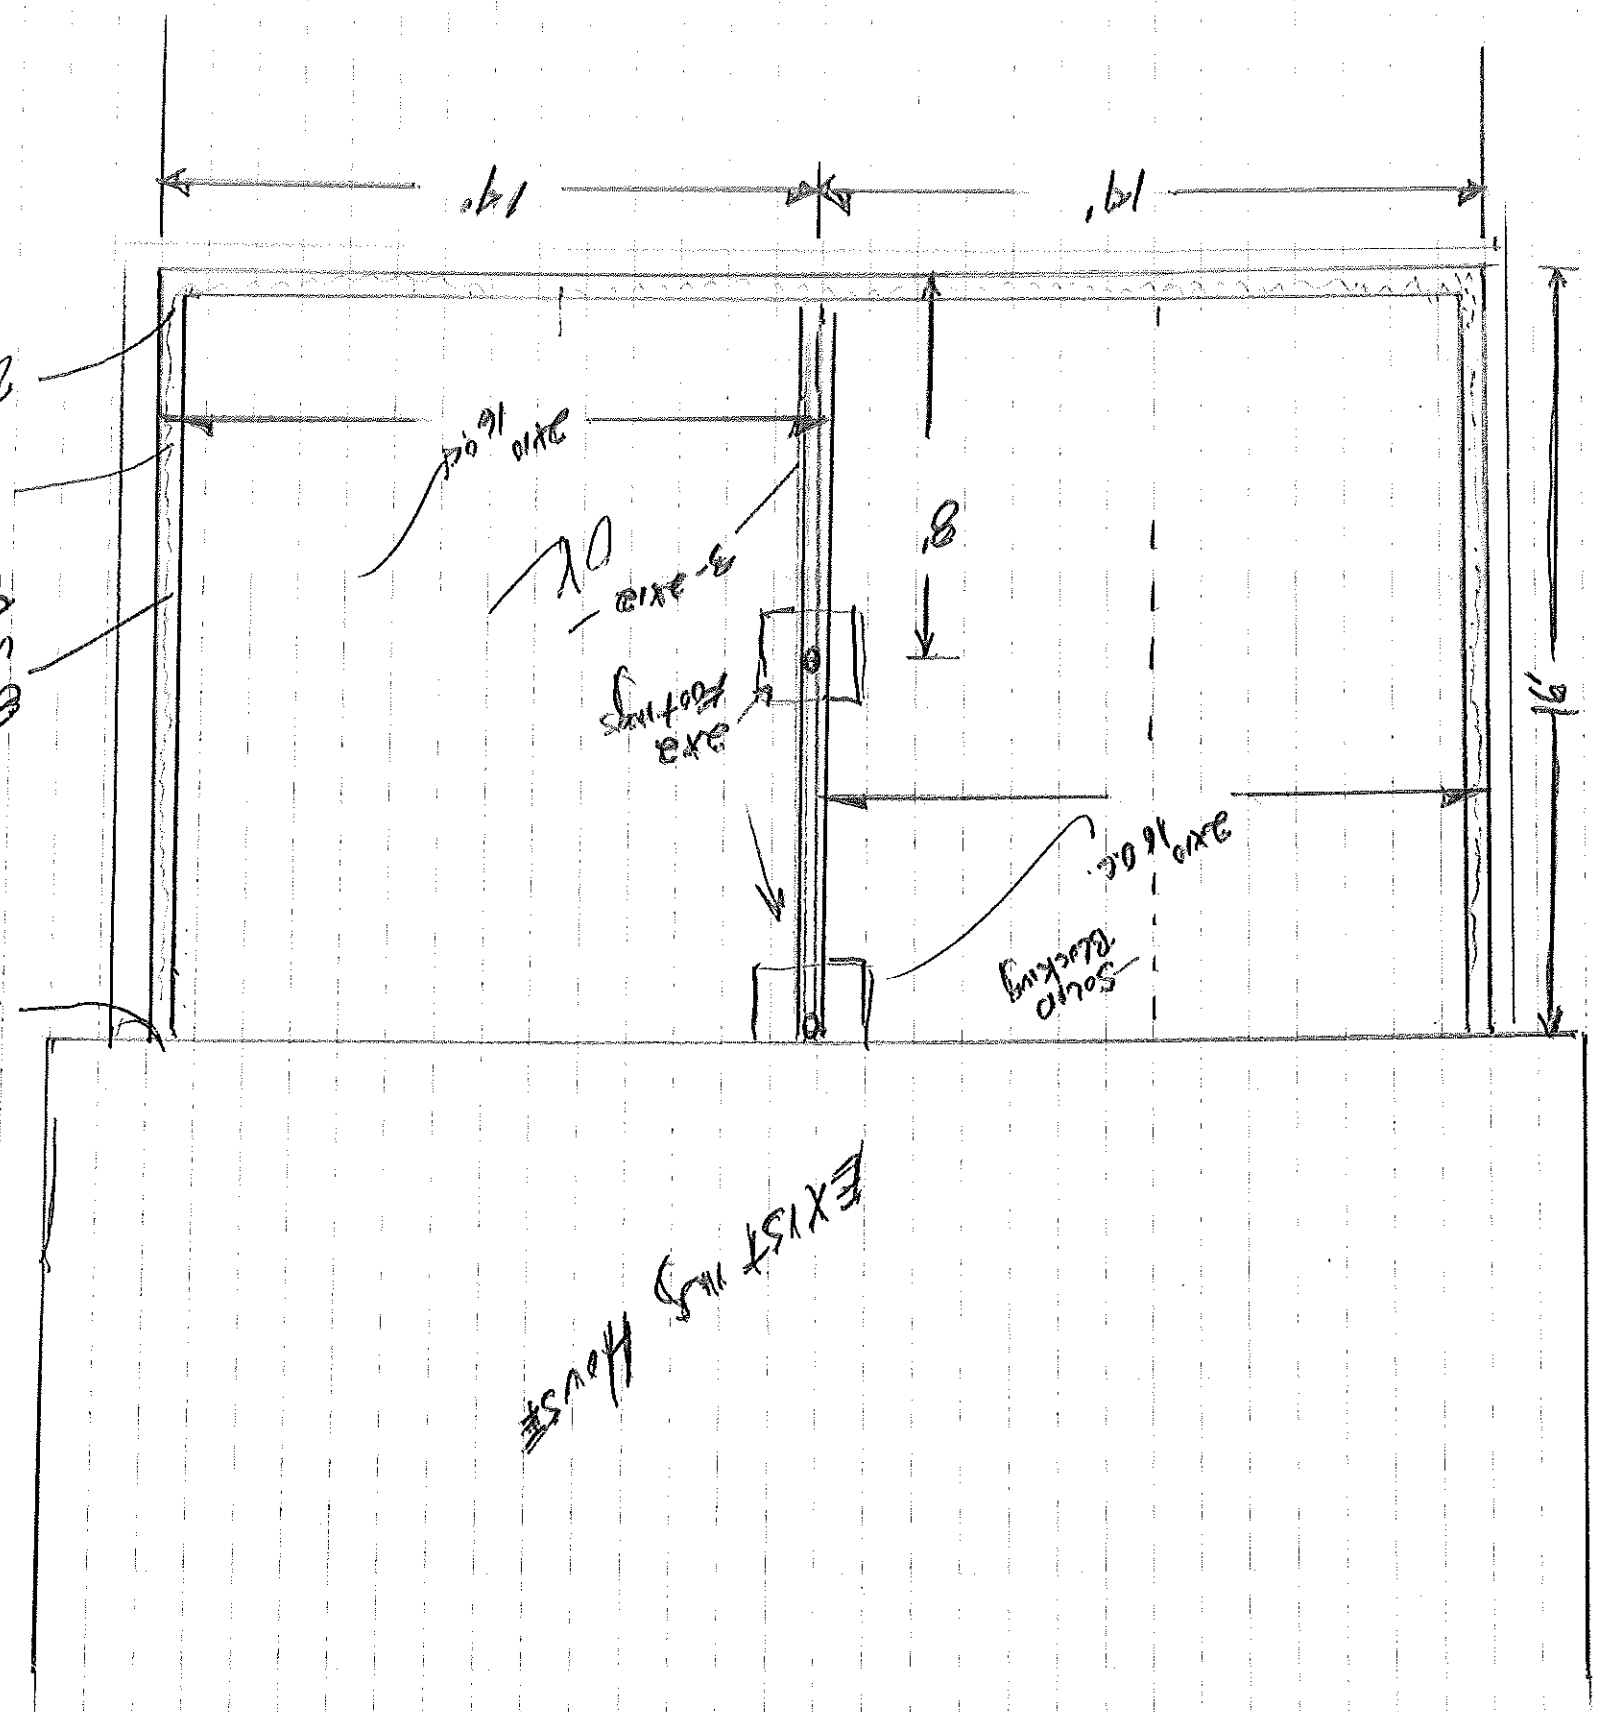

EXISTING HOUSE

2" x 6" OC  
Sole blocking

2" x 6" OC  
3" x 3" footings


8'

9'

14'

3'

17'

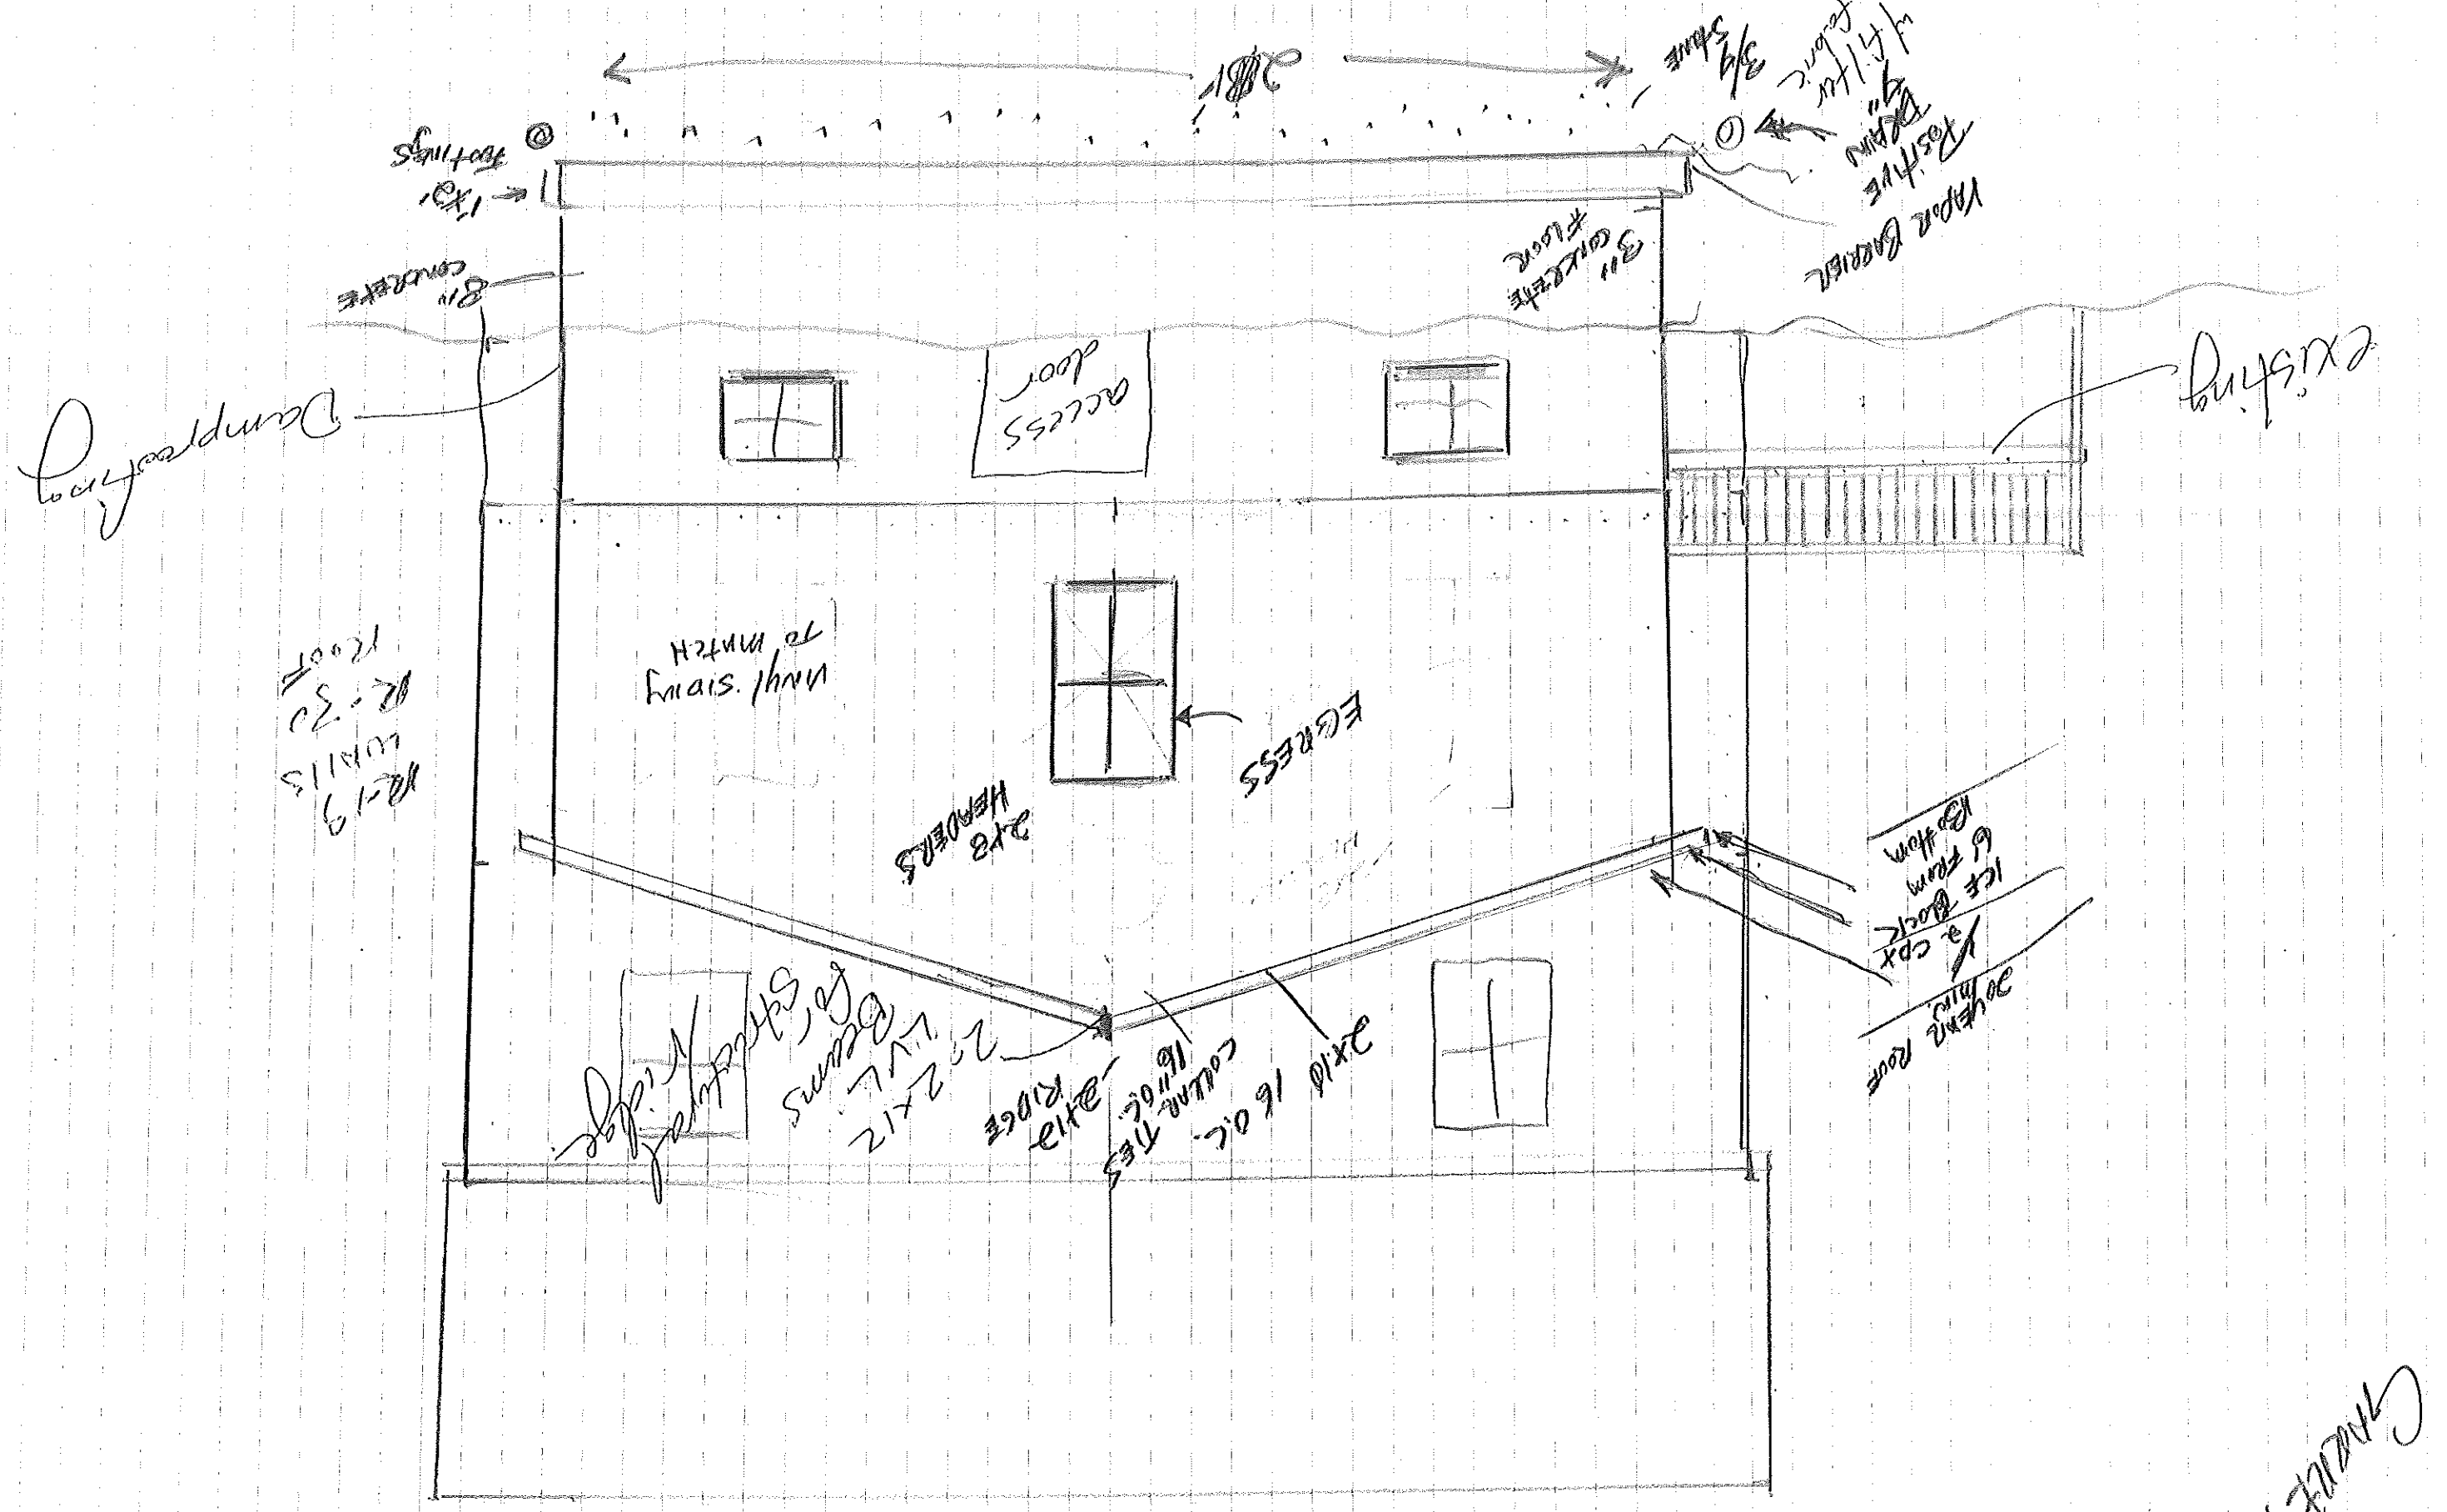

CHARTER