



N
NOT TO SCALE

NOTTINGHAM AVE.

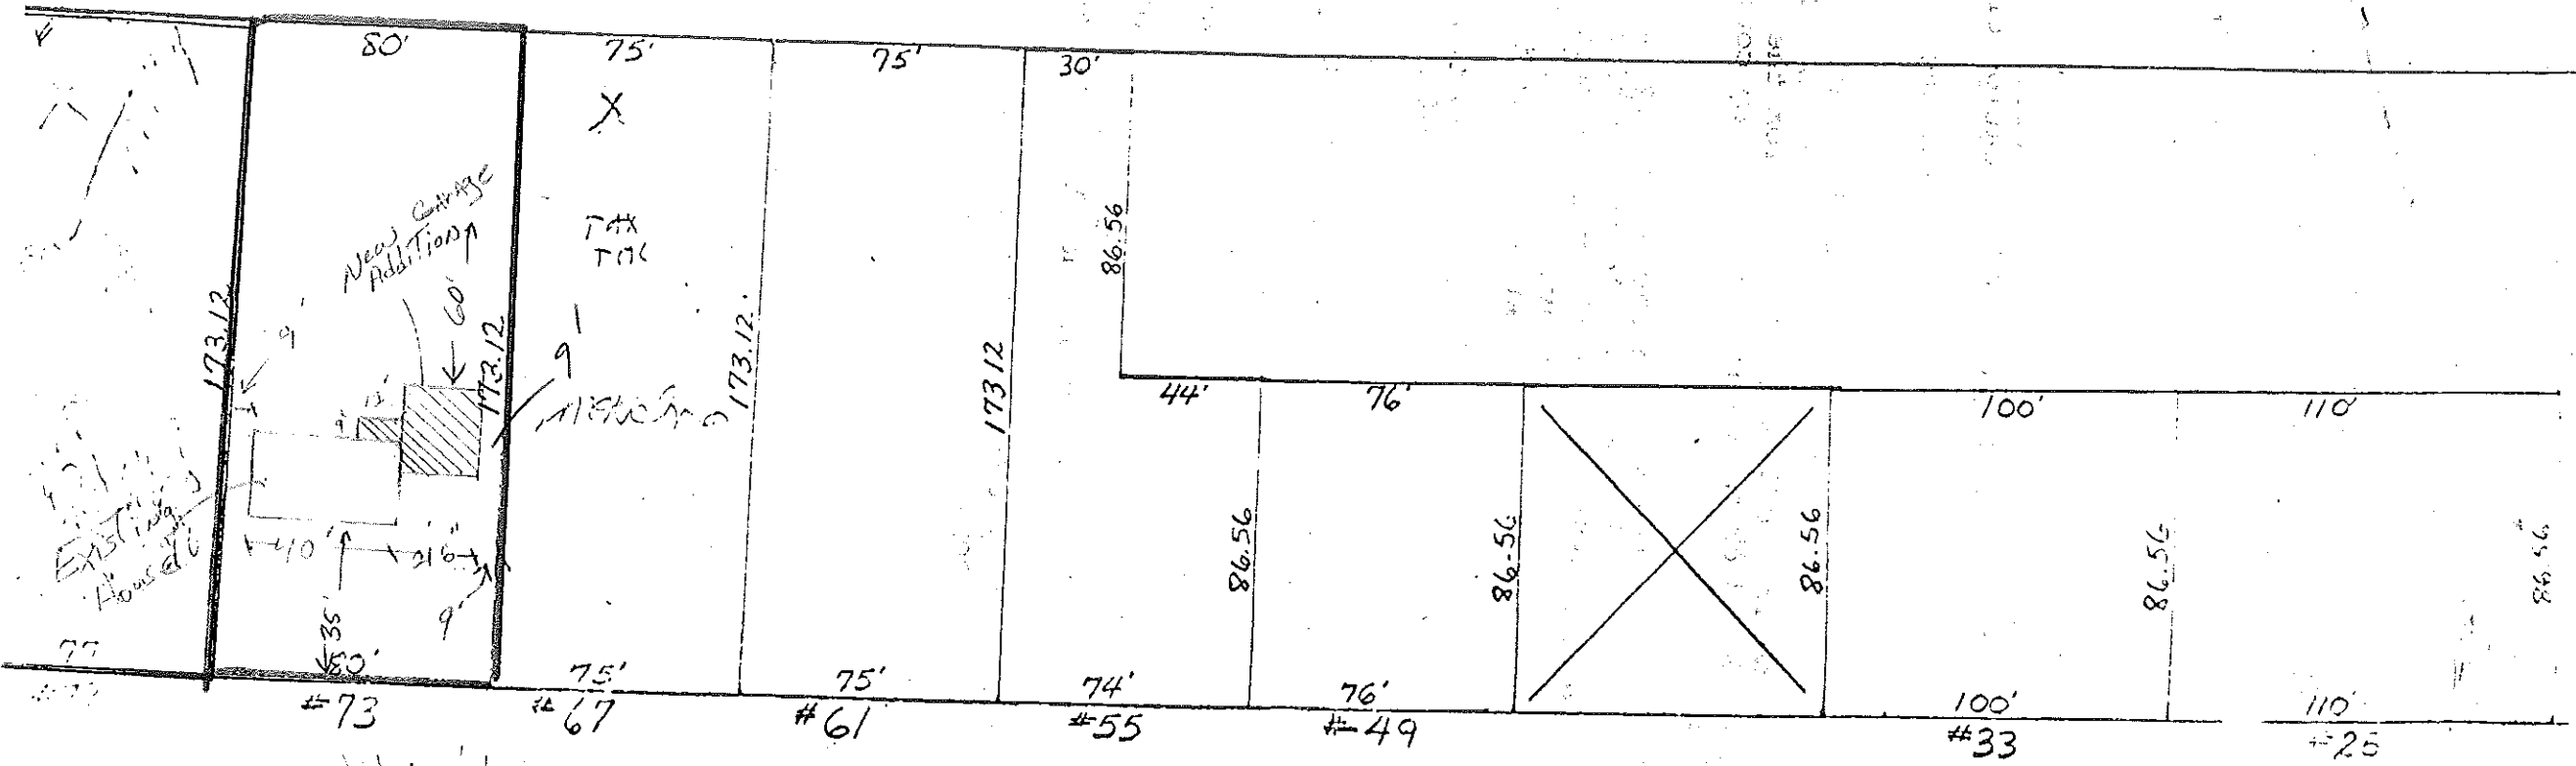


HUNTINGTON AVE.


FOUNDATION PLAN

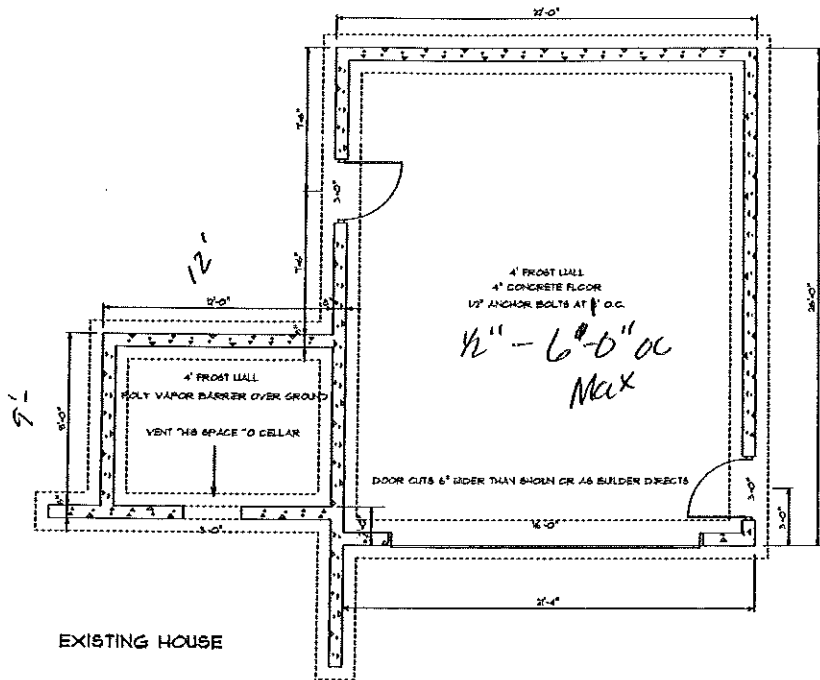


FLOOR PLAN

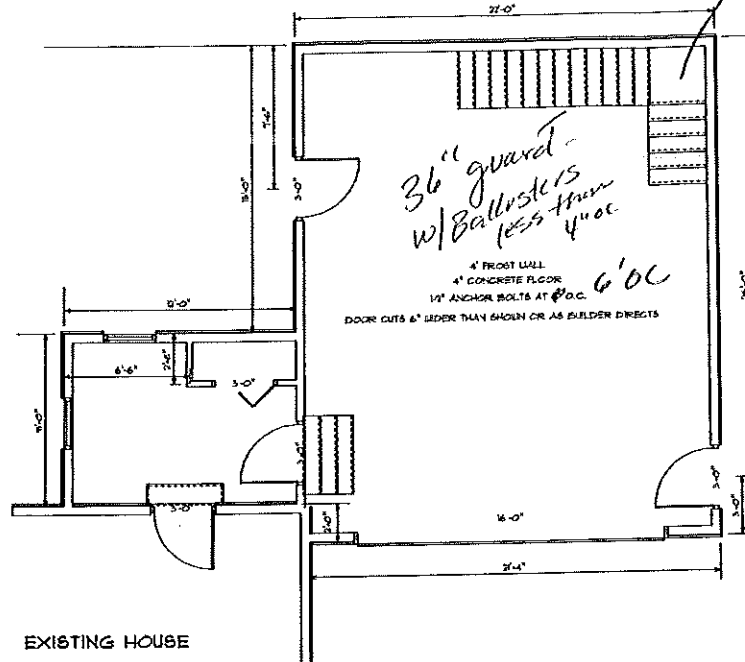

MUD ROOM STRUCTURAL

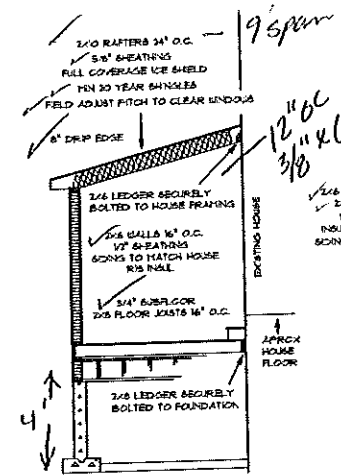


GARAGE STRUCTURAL

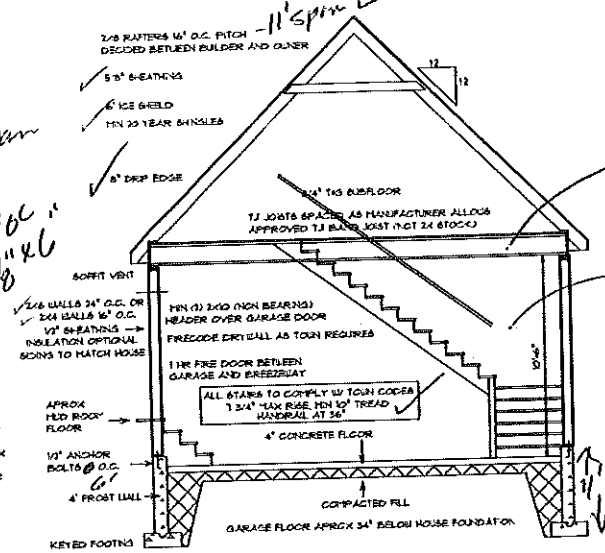


2x10's for header gable end - OK


2x10's headers -

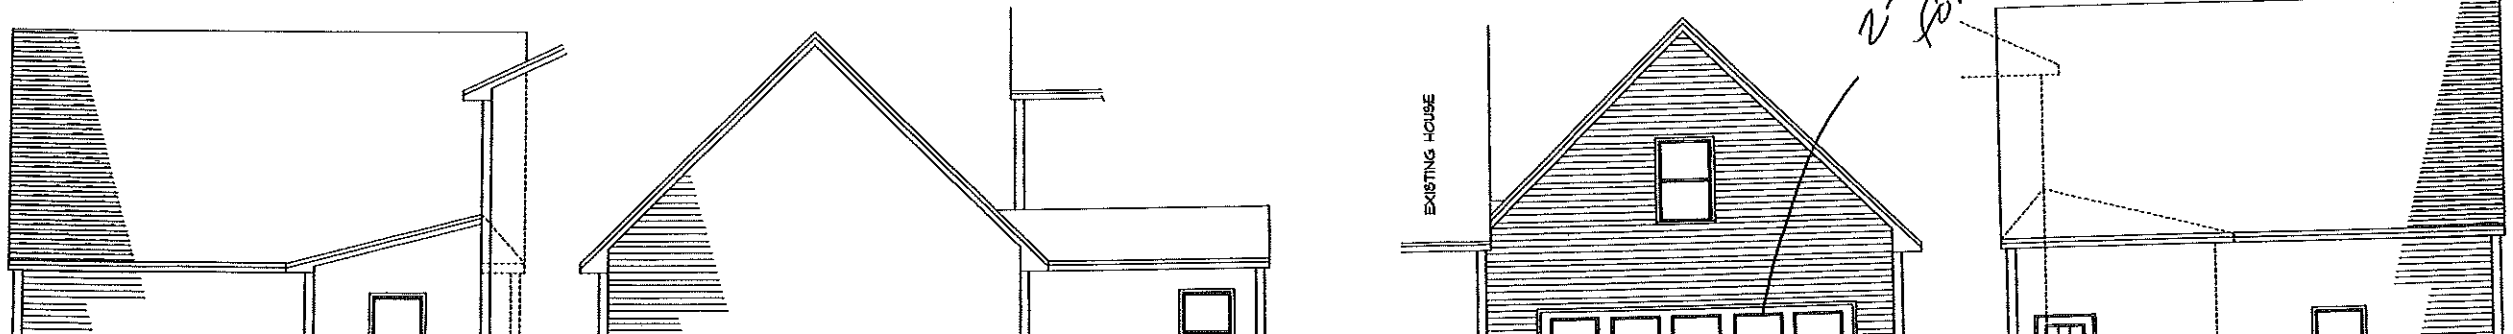


FOUNDATION PLAN

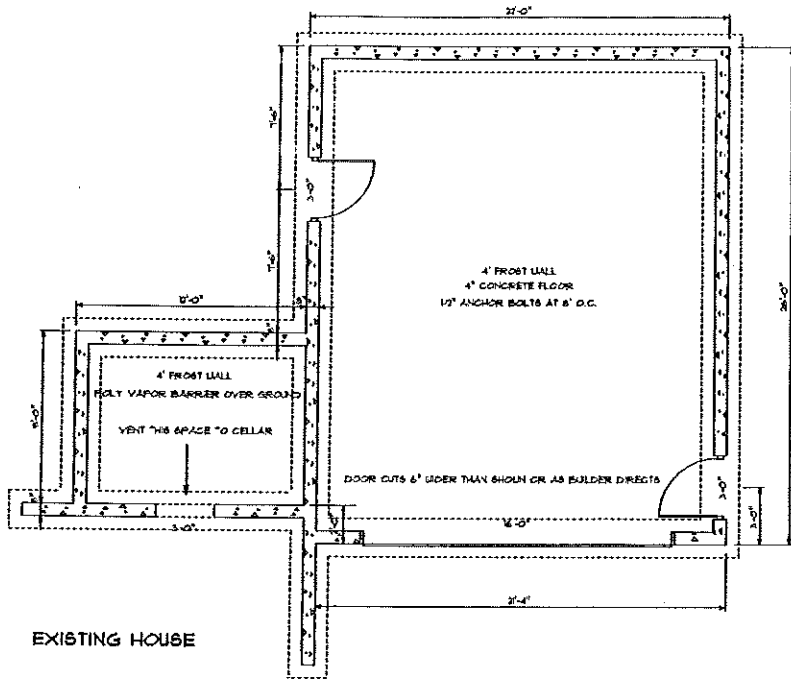

FLOOR PLAN

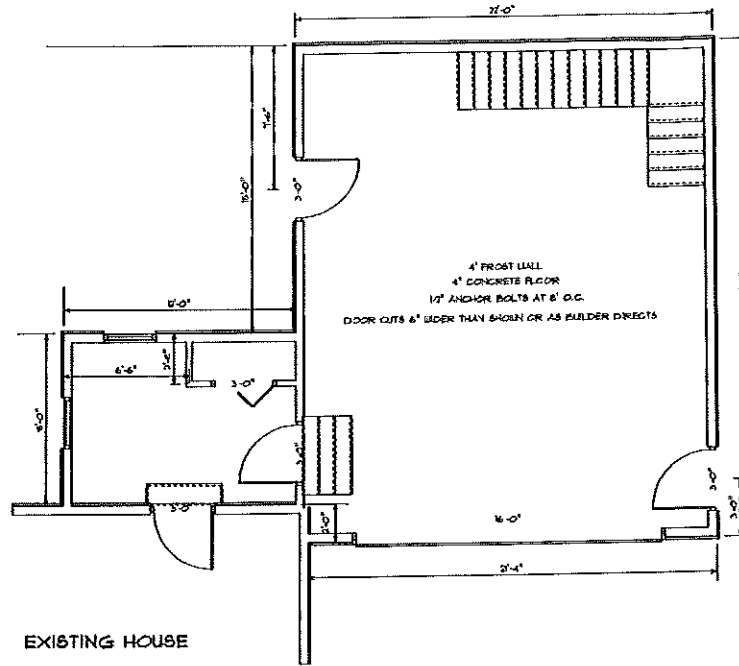

MUD ROOM STRUCTURAL

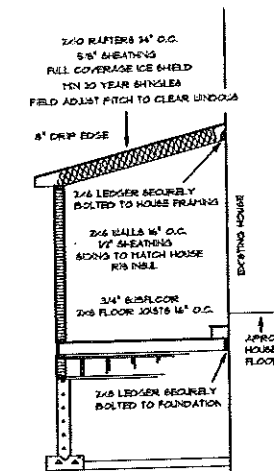

GARAGE STRUCTURAL

