


City of Portland, Maine - Building or Use Permit Application 389 Congress Street, 04101, Tel: (207) 874-8703, FAX: 874-8716

Location of Construction: Peaks Island/Jewell Island		Owner:	Phone:	Permit No: 40682
Owner Address:		Leasee/Buyer's Name:	Phone:	Business Name: MARY GREYK
Contractor Name: Site Remediation Services, Inc.		Address: P.O. Box 967 East Windsor, CT 06086		Phone: 1-203-613-8179
Past Use:		Proposed Use:	COST OF WORK: \$	PERMIT FEE: \$
Proposed Project Description: Remove 12 underground storage tanks from Peaks & Jewell Islands. (See Maps)		INSPECTION: Use Group: Type:		CITY OF PORTLAND Zone: CBL: WETLAND
		Signature: _____ Date: _____		
<ol style="list-style-type: none"> This permit application doesn't preclude the Applicant(s) from meeting applicable State and Federal rules. Building permits do not include plumbing, septic or electrical work. Building permits are void if work is not started within six (6) months of the date of issuance. False information may invalidate a building permit and stop all work. 		PEDESTRIAN ACTIVITIES DISTRICT (P.U.D.)		Zoning Approval: <i>[Signature]</i>
		Action: <input type="checkbox"/> Approved <input type="checkbox"/> Approved with Conditions <input type="checkbox"/> Denied Signature: _____ Date: _____		
<p style="text-align: center;">CERTIFICATION</p> I hereby certify that I am the owner of record of the named property, or that the proposed work is authorized by the owner of record and that I have been authorized by the owner to make this application as his authorized agent and I agree to conform to all applicable laws of this jurisdiction. In addition, if a permit for work described in the application issued, I certify that the Code official's authorized representative shall have the authority to enter all areas covered by such permit at any reasonable hour to enforce the provisions of the code(s) applicable to such permit.		PERMIT ISSUED WITH REQUIREMENTS		Special Zonings or Reviews: <input type="checkbox"/> Shoreland <input type="checkbox"/> Wetland <input type="checkbox"/> Flood Zone <input type="checkbox"/> Subdivision <input type="checkbox"/> Site Plan major <input type="checkbox"/> minor <input type="checkbox"/> minor
		Zoning Appeal: <input type="checkbox"/> Variance <input type="checkbox"/> Miscellaneous <input type="checkbox"/> Conditional Use <input type="checkbox"/> Interpretation <input type="checkbox"/> Approved <input type="checkbox"/> Denied Historic Preservation: <input checked="" type="checkbox"/> Not in District or Landmark <input type="checkbox"/> Does Not Require Review <input type="checkbox"/> Requires Review Action: <input type="checkbox"/> Approved <input type="checkbox"/> Approved with Conditions <input type="checkbox"/> Denied Date: <i>[Signature]</i>		
SIGNATURE OF APPLICANT: <i>William Greay</i>		ADDRESS:		DATE: 05 July 1994
RESPONSIBLE PERSON IN CHARGE OF WORK, TITLE: White-Permit Desk Green-Assessor's		PHONE:		CEO DISTRICT: 6

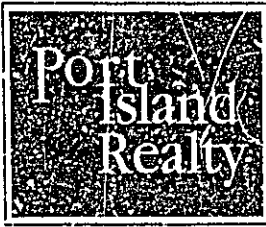

PHONE (207) 766-5966
FAX (207) 766-5968

14 WELCH STREET
PEAKS ISLAND, MAINE 04108

P.O. BOX 7341
PORTLAND, MAINE 04112

AUGUST 15, 1994

To: Bill Giroux
Licenses & Inspections
City of Portland

From: Kirk Goodhue
Port Island Realty

Re: Lot # 87-L-7 owned by Rubenstein
Lot # 87-L-6 owned by Brackett Memorial Methodist Church
~~Lot # 87-L-5 owned by Berlinger/Jacobs~~ *file*


As you can see by the attached survey, which was prepared by TKM surveyors for the Purchaser of the "Fairview" cottage on Lot#87-L-7, the common boundary between 87-L-7 and the other two lots goes through the deck and part of the house known as Fairview.

The owners of Lot# 87-L-6 (The "Church") and 87-L-5 (Berlinger/Jacobs) have agreed to sell a portion of their respective lots to the Purchaser of Fairview to correct the situation. It should be noted that the portion they intend to sell are really areas that each thought belonged to "Fairview" anyway and comprises grounds cared for by the owners of "Fairview". The portions to be sold are marked on the survey and the lots they are being carved out of are not, for practical purposes, buildable lots.

If you find this would not be acceptable to the City, would you please let me know as soon as possible. Please call me with any questions.

Thank you for your consideration.

ANTIQUE, ARCHITECTURALLY DISTINGUISHED, PORT, AND ISLAND PROPERTY

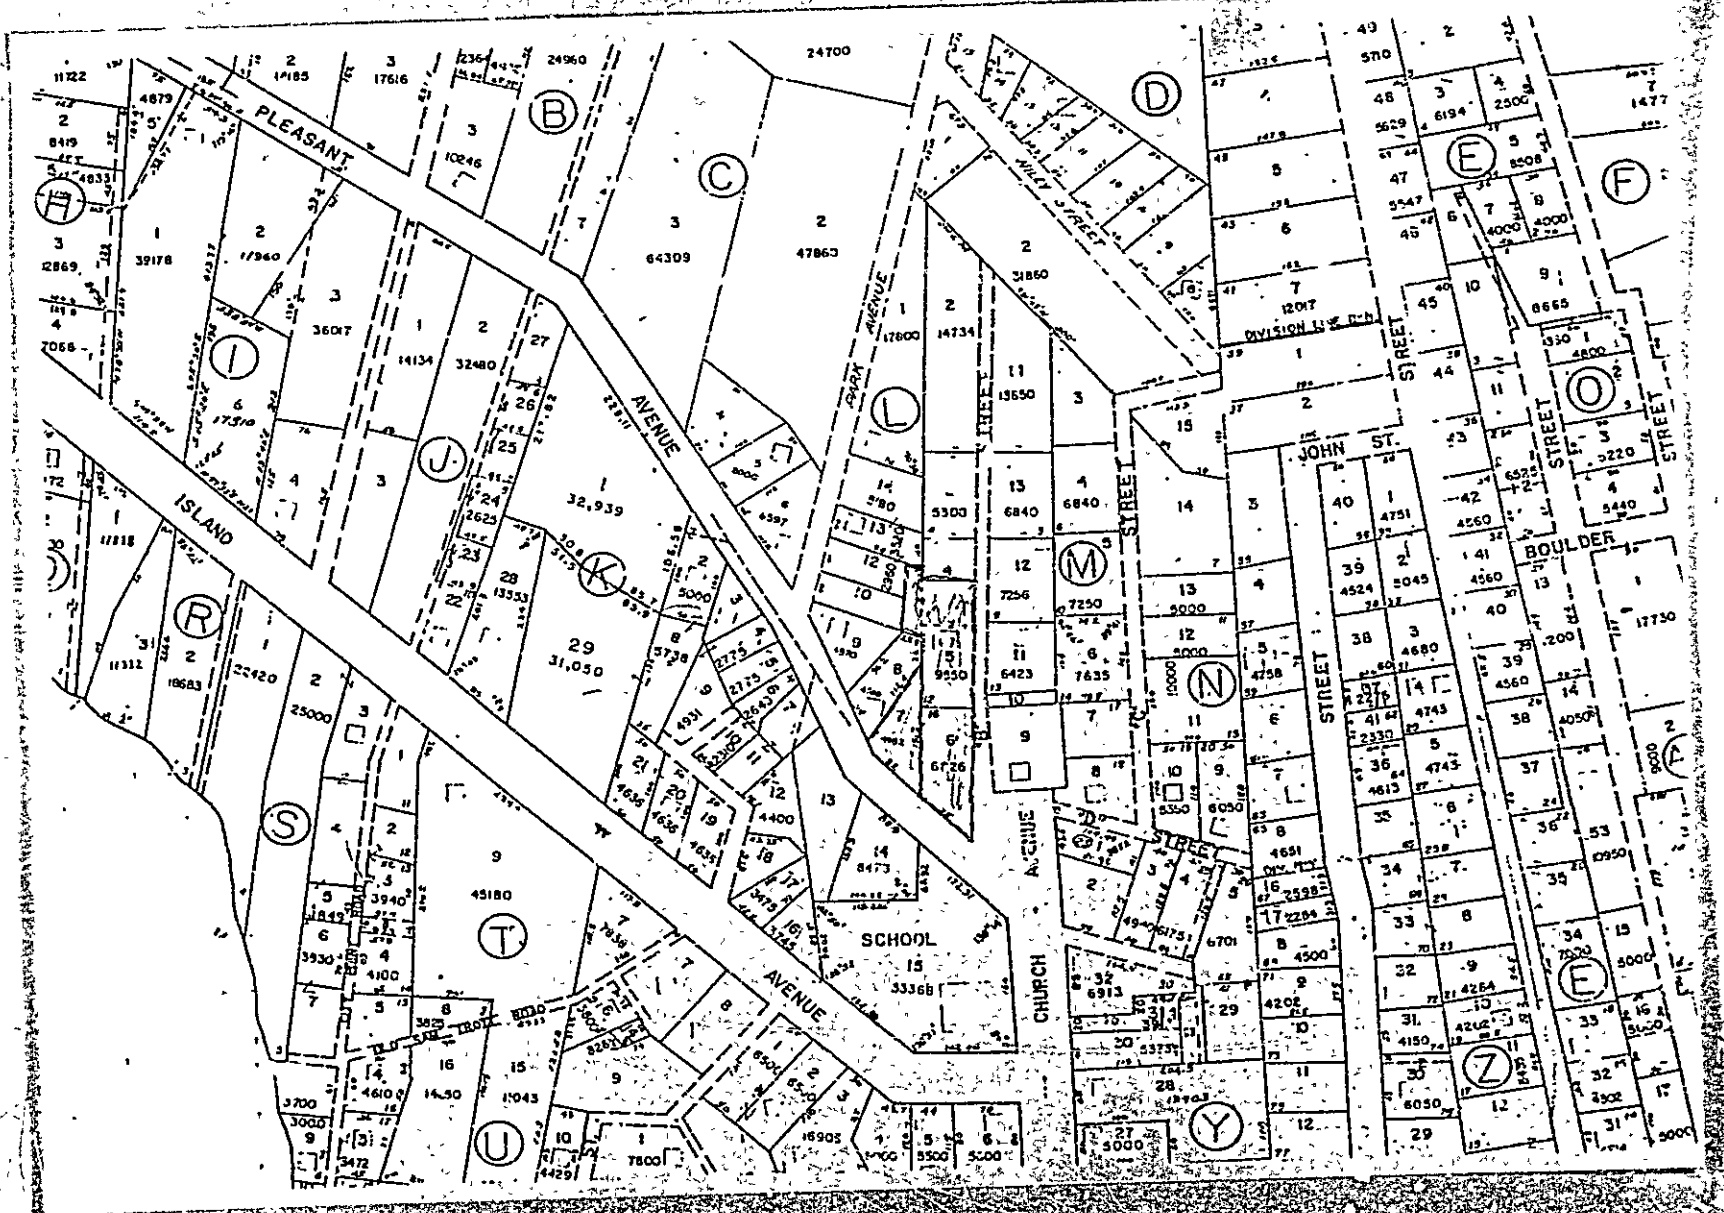

EDGE OF PAVEMENT
LEASANT

AREA:
4965 S.F.
[4982 S.F.]

113.29 [112.4]

"FAIRMONT"

"FAIRVIEW"

N/F
DAVID & SANDRA PAI
BOOK 7901 PAGE 2A

TWIN
STITCH

S 83° 00' 11" E

TROTT. LINE

160.75 @

BRACKETT MEMORIAL METHODIST CHURCH

OF
PEAKS ISLAND

LOT #16 PLAN BOOK 4
PAGE 60

N/F
DAVID BERINIC & JODIE JACOBS
BOOK 7159 PAGE 265

SS LOT #12 PLAN BOOK 4
PAGE 60

DRILL
HOLE
FOUND

297

REFERENCES
AND COUNTY

SURVEYOR TO PLACE PINS C AND B

ITEMS TO
BE
SOLD/PURCHASED
FAI

STANDARD BOUNDARY SURVEY
CATEGORY I CONDITION II



PHONE (207) 766-5968
FAX (207) 766-5968

AUGUST 15, 1994

14 WELCH STREET
PEAKS ISLAND, MAINE 04109

P.O. BOX 7341
PORTLAND, MAINE 04112

To: Bill Giroux
Licenses & Inspections
City of Portland

From: Kirk Goodhue
Port Island Realty

Re: Lot # 87-L-7 owned by Rüberstein *file*
Lot # 87-L-6 owned by Brackett Memorial Methodist Church
Lot# 87-L-5 owned by Beringer/Jacobs

As you can see by the attached survey, which was prepared by TKM surveyors for the Purchaser of the "Fairview" cottage on Lot#87-L-7, the common boundary between 87-L-7 and the other two lots goes through the deck and part of the house known as Fairview.


The owners of Lot# 87-L-6 (The "Church") and 87-L-5 (Beringer/Jacobs) have agreed to sell a portion of their respective lots to the Purchaser of Fairview to correct the situation. It should be noted that the portion they intend to sell are really areas that each thought belonged to "Fairview" anyway and comprises grounds cared for by the owners of "Fairview". The portions to be sold are marked on the survey and the lots they are being carved out of are not, for practical purposes, buildable lots.

If you find this would not be acceptable to the City, would you please let me know as soon as possible. Please call me with any questions.

Thank you for your consideration.

ANTIQUE, ARCHITECTUALLY DISTINGUISHED, PORT, AND ISLAND PROPERTY



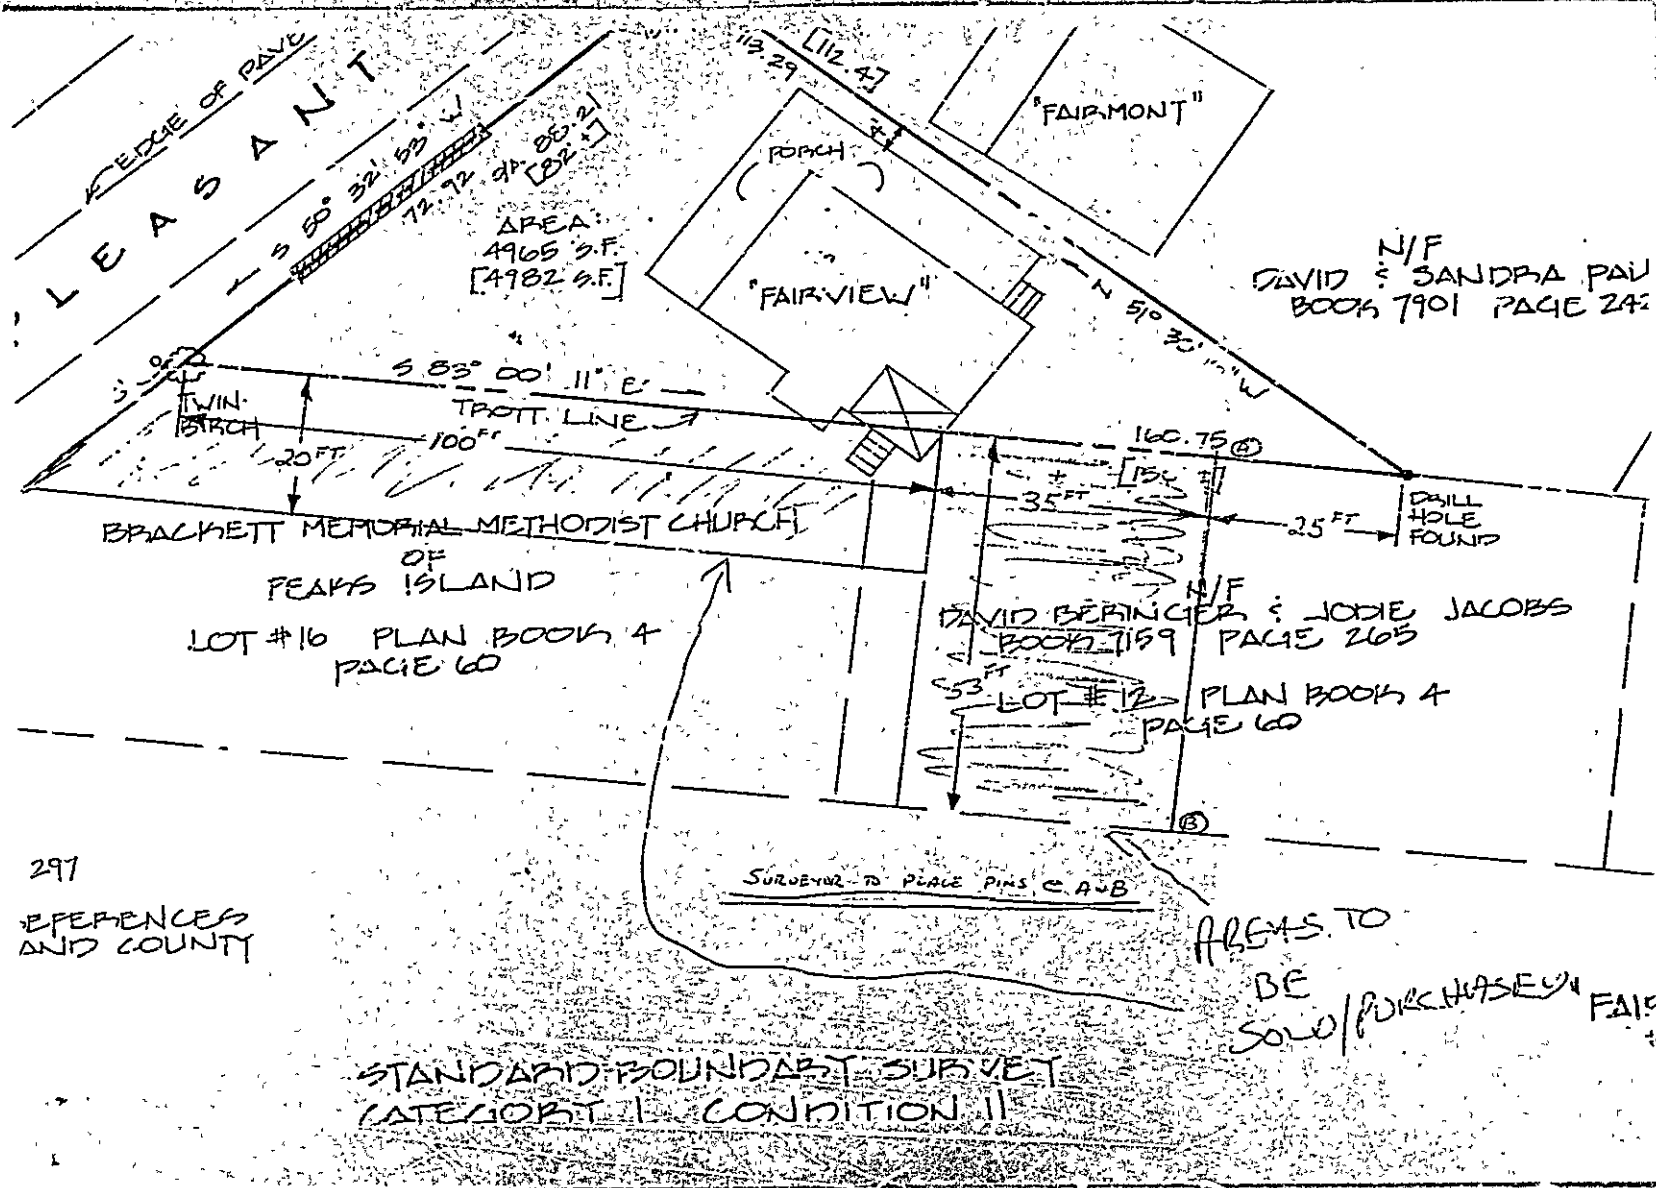

AREA:
4965 S.F.
[4982 S.F.]

N/F
DAVID & SANDRA PAU
BOOK 7901 PAGE 242

BRACKETT MEMORIAL METHODIST CHURCH
OF
PEAKS ISLAND
LOT #16 PLAN BOOK 4
PAGE 60

N/F
DAVID BERINGER & JODIE JACOBS
BOOK 7159 PAGE 265
LOT #12 PLAN BOOK 4
PAGE 60

297
REFERENCES
AND COUNTY

SURVEYOR TO PLACE PINS C, A & B

AREAS TO
BE
SOLO/PURCHASED FAIR

STANDARD BOUNDARY SURVEY
CATEGORY I CONDITION II

BUILDING PERMIT REPORT

Date: 7/6/94
Address: Peaks & Sewell Islands
Type of Permit: Remove Underground Tanks
Owner: _____
Contractor: Site Remediation Services Inc.
Applicant: William George

Approved: ✓ Denied: _____

Conditions:

1. All underground tank removal(s) and/or installation(s) shall be done in accordance with Department of Environmental Protection Regulations (Chapter 69. . . .)
2. No cutting of tanks on site. Cutting of tanks to be done at an approved tank disposal site.
3. Fire Dispatcher must be notified 48 hours in advance of removal and/or transportation of tanks.

**SITE
REMEDICATION**

SERVICES INCORPORATED

P.O. Box 967 10 Stoughton Road • East Windsor, CT 06088 • Tel: (203) 623-8179 Fax: (203) 627-5719

June 29, 1994

Mary Gresik
City of Portland
Portland City Hall
389 Congress Street
Portland, Maine 04101

Re: Tank Closure
Peaks Island and Jewell Island
Portland, Maine
Contract No. DACW33-94-C-0011

Dear Mary:

Pursuant to our conversation the following information is enclosed for your review.

- A. Site map of Peaks Island
- B. Site map of Jewell Island
- C. Notice of Intent
- D. Notification to Landowners and Agencies
- E. Check for \$120.00

Upon our arrival to start work we will come to your office to sign the permits. If you have any questions please do not hesitate to contact me.

Very truly yours,

SITE REMEDIATION SERVICES INC.

William D. Gerari

William D. Gerari
President

cc: File

srk 96/pg15

Maine Department of Environmental Protection
 Bureau of Hazardous Materials & Solid Waste Control
 State House Station #17
 Augusta, Maine 04333-0017
 Attention: Tank Removal Notice
 Telephone: (207) 287-2651

783

**NOTICE OF INTENT
 TO ABANDON (REMOVE) AN
 UNDERGROUND OIL STORAGE FACILITY**

THIS FORM MUST BE FILED WITH THE D.E.P. AND YOUR LOCAL FIRE DEPARTMENT AT LEAST 30 DAYS PRIOR TO THE SCHEDULED REMOVAL

PLEASE TYPE OR PRINT IN INK:

Name of Facility Owner: US Army Corp of Engineers-North Central Resident
 Mailing Address: PO Box 90 Bld. T-1629 Telephone #: (508) 772-0148
 City: Fort Devens State: MA Zip Code: 01433-5900
 Contact Person (name, address & telephone #): Mr. James A. Morocco-Administrative
Contracting Officer-USACEO- Box 90 Bld. T-1629, Fort Devens, MA 01433-5900
 Name of Facility: Military Facility Peaks Island Registration #: _____
 Facility Location (town & street): Peaks Island - Portland, Maine

1. Identify the tanks at this location which are going to be removed:

Tank #	Tank Age	Tank Size (gallons)	Type of Product Stored
1	Unknown	500 U.C.	Fuel Oil
2	Unknown	370 U.C.	Fuel Oil
3	Unknown	370 U.C.	Fuel Oil
4	Unknown	5000 (IG. VAULT)	Fuel Oil

2. Directions to this facility (be specific):

PLEASE SEE ATTACHED PLAN SHEET

3. Is or was the tank(s) used to store Class I liquids (e.g. gasoline, jet fuel)? Yes ___ No x
IF YES, REMOVAL OF THE TANK(S) MUST BE DONE UNDER THE DIRECTION OF A CERTIFIED TANK INSTALLER.

Tank Installer's Name: _____ Certification Number: _____ Signature: _____

4. Environmental site assessments are required for all tanks except those used for storing heating oil, not for resale, or for farm or residential motor fuel tanks under 1,100 gallons where the product is used on site. Site Assessor's Name and Address (if applicable):

XX

5. Name and telephone number of contractor who will do the tank removal:
SITE REMEDIATION SERVICES INC. (203) 623-8179

6. Expected date of removal (month/day/year): May 2, 1994 ±

I hereby provide Notice that I intend to properly abandon the underground oil storage facility as described above.

Date: March 23, 1994

Signature: _____

Printed Name and Title: Mark E. Rossett - Vice President-Field Operations

Mail original and yellow copy to DEP; pink copy to fire department; retain gold copy.
RETURN POSTCARD AFTER TANK(S) HAS BEEN REMOVED

Maine Department of Environmental Protection
 Bureau of Hazardous Materials & Solid Waste Control
 State House Station #17
 Augusta, Maine 04333-0017
 Attention: Tank Removal Notice
 Telephone: (207) 287-2651

7/93

**NOTICE OF INTENT
 TO ABANDON (REMOVE) AN
 UNDERGROUND OIL STORAGE FACILITY**

THIS FORM MUST BE FILLED WITH THE DEP AND YOUR LOCAL FIRE DEPARTMENT AT LEAST 30 DAYS PRIOR TO THE SCHEDULED REMOVAL

PLEASE TYPE OR PRINT IN INK:

Name of Facility Owner: US Army Corp of Engineers North Central Resident
 Mailing Address: Box 90, Bldg. T-1629 Telephone # (508) 775-0148
 City: Fort Devens State: MA Zip Code: 01433-5900
 Contact Person (name, address, & telephone #): Mr. James A. Morocz Administrative
Contracting Officer-USACC, Box 90, Bldg. T-1629, Fort Devens MA
 Name of Facility: Military Facility, Fort Devens Island Registration #: _____
 Facility Location (town & street): Fort Devens Island, Proctor, Maine

1. Identify the tanks at this location which are going to be removed:

Tank #	Tank Age	Tank Size (gallons)	Type of Product Stored
1	Unknown	1000 U.G.	Fuel Oil
2	Unknown	1000 U.G.	Fuel Oil
3	Unknown	2000 U.G.	Fuel Oil
4	Unknown	2000 U.G.	Fuel Oil
5	Unknown	5000 (IN VAULT)	Fuel Oil

2. Directions to this facility (be specific):

PLEASE SEE ATTACHED PLAN SHEET

3. Is or was the tank(s) used to store Class I liquids (e.g. gasoline, jet fuel)? Yes No
IF YES, REMOVAL OF THE TANK(S) MUST BE DONE UNDER THE DIRECTION OF A CERTIFIED TANK INSTALLER.

Tank Installer's Name: _____ Certification Number: _____ Signature: _____

4. Environmental site assessments are required for all tanks except those used for storing heating oil, not for resale, or for farm or residential motor fuel tanks under 1,100 gallons where the product is used on site. Site Assessor's Name and Address (if applicable):

5. Name and telephone number of contractor who will do the tank removal:

SITE REMEDIATION SERVICES INC (203) 623-8170

6. Expected date of removal (month/day/year): July 2, 1994

I hereby provide Notice that I intend to properly abandon the underground oil storage facility as described above.

Date: March 23, 1994

Signature: [Handwritten Signature]

Printed Name and Title: Mark E. Roach - Vice President Field Operations

Mail original and yellow copy to DEP; pink copy to fire department; retain gold copy.
RETURN POSTCARD AFTER TANK(S) HAS BEEN REMOVED

Maine Department of Environmental Protection
Bureau of Hazardous Materials & Solid Waste Control
State House Station #17
Augusta, Maine 04333-0017
Attention: Tank Removal Notice
Telephone: (207) 287-2651

7/93

**NOTICE OF INTENT
TO ABANDON (REMOVE) AN
UNDERGROUND OIL STORAGE FACILITY**

**THIS FORM MUST BE FILED BY THE DEP AND YOUR LOCAL FIRE
DEPARTMENT AT LEAST 30 DAYS PRIOR TO THE SCHEDULED REMOVAL**

PLEASE TYPE OR PRINT IN INK:

Name of Facility Owner: Us Army Corp of Eng - Fort Devens - North General Resident
Mailing Address: PO Box 90 Bld. T-1629 Telephone #: (508) 772-0148
City: Fort Devens State: MA Zip Code: 01433-5900
Contact Person (name, address & telephone #): JAMES A. MORSE - Administrative
Contracting Officer - USACOF - Bld. T-1629, Fort Devens, MA
Name of Facility: Military Facility - Peaks Island Registration #: _____
Facility Location (town & street): Peaks Island - Portland, Maine

1. Identify the tanks at this location which are going to be removed:

Tank #	Tank Age	Tank Size (gallons)	Type of Product Stored
<u>X</u> 5	<u>Unknown</u>	<u>5000 (IN VAULT)</u>	<u>Fuel Oil</u>
<u>X</u> 6	<u>Unknown</u>	<u>10500 (IN VAULT)</u>	<u>Fuel Oil</u>
<u>X</u> 7	<u>Unknown</u>	<u>10500 (IN VAULT)</u>	<u>Fuel Oil</u>
8			

2. Directions to this facility (be specific):

PLEASE SEE ATTACHED PLAN SHEET

3. Is or was the tank(s) used to store Class I liquids (e.g. gasoline, jet fuel)? Yes ___ No X
IF YES, REMOVAL OF THE TANK(S) MUST BE DONE UNDER THE
DIRECTION OF A CERTIFIED TANK INSTALLER.
Tank Installer's Name: _____ Certification Number: _____ Signature: _____

4. Environmental site assessments are required for all tanks except those used for storing heating oil, not for resale, or for farm or residential motor fuel tanks under 1,100 gallons where the product is used on site. Site Assessor's Name and Address (if applicable):

5. Name and telephone number of contractor who will do the tank removal:
SITE REMEDIATION SERVICES INC. (203) 623-8179

6. Expected date of removal (month/day/year): _____

I hereby provide Notice that I intend to properly abandon the underground oil storage facility as described above.

Date: March 13, 1994 Signature: Mark B. Rousseau

Printed Name and Title: Mark B. Rousseau - Vice President - Field Operations

Mail original and yellow copy to DEP; pink copy to fire department; retain gold copy.
RETURN POSTCARD AFTER TANK(S) HAS BEEN REMOVED

**SITE
REMEDICATION
SERVICES INCORPORATED**

P.O. Box 967 · 10 Stoughton Road · East Windsor, CT 06088 • Tel: (203) 623-8179 Fax: (203) 627-5719

June 23, 1994

Lt. Gaylan McDougall
Portland Fire Department
380 Congress Road
Portland, Maine 04101

Re: Tank Closure
Peaks Island and Jewell Island
Portland, Maine
Contract No. DACW33-94-C-0011


Dear Lt. McDougall:

Please be advised that Site Remediation Services Inc. is planning to commence work on the above referenced project on approximately July 11, 1994. We will contact you by telephone with an exact date.

If you have any questions regarding this matter please contact me.

Very truly yours,

SITE REMEDIATION SERVICES INC.

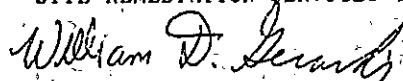

William D. Gerardi
President

cc: Mr. James Morocco
File

100-196/2933

SITE REMEDICATION

SERVICES INCORPORATED

P.O. Box 967 · 10 Stoughton Road · East Windsor, CT 06088 · Tel: (203) 623-8179 Fax: (203) 627-5719

June 10, 1994

Mr. Steve Earley
Superintendent of Streets & Islands
55 Portland Street
Portland, Maine 04101

Re: Tank Closure
Peaks Island and Jewell Island
Portland, Maine
Contract No. DACW33-94-C-0011


Dear Mr. Earley:

Please be advised that Site Remediation Services Inc. is planning to commence work on the above-referenced project on approximately July 11, 1994. We will contact you by telephone with an exact date.

If you have any questions regarding this matter please contact me.

Very truly yours,

SITE REMEDIATION SERVICES INC.



William D. Gerardi
President

cc: Mr. James Morocco
File

sts-176/psg

SITE REMEDATION

SERVICES INCORPORATED

P.O. Box 967, 10 Steaghton Road • East Windsor, CT 06088 • Tel: (203) 623-8179 Fax: (203) 627-5719

June 14, 1994

Terry Mulkern
Lionel Plante Associates
98 Island Avenue
Peaks Island, Maine 04108

Re: Tank Closure
Peaks Island and Jewell Island
Portland, Maine
Contract No. DACW33-94-C-0011


Dear Mr. Mulkern:

Please be advised that Site Remediation Services Inc. is planning to commence work on the above referenced project on approximately July 11, 1994. We will contact you by telephone with an exact date.

If you have any questions regarding this matter please contact me.

Very truly yours,

SITE REMEDIATION SERVICES INC.

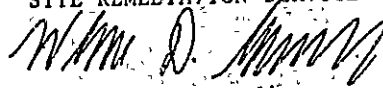

William D. Gerardi
President

cc: Mr. James Morocco
File

srs-196/pg5

**SITE
REMEDICATION
SERVICES INCORPORATED**

P.O. Box 967 10 Stoughton Road • East Windsor, CT 06088 • Tel: (203) 623-3179 Fax: (203) 627-5719

June 14, 1994

Solartech Applied Research Center
Attn: John Crowley
193 Concord Street
Portland, Maine 04103

Re: Tank Closure
Peaks Island and Jewell Island
Portland, Maine
Contract No. DACW33-94-C-0011


Dear Sir:

Please be advised that Site Remediation Services Inc. is planning to commence work on the above referenced project approximately July 11, 1994. We will contact you by teleph with an exact date.

If you have any questions regarding this matter please contact me.

Very truly yours,

SITE REMEDIATION SERVICES INC.

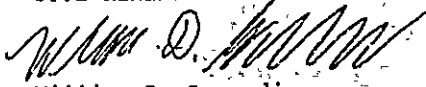
William D. Gerardi
President

cc: Mr. James Molocco
File

srs-196/996

**SITE
REMEDIALTION
SERVICES INCORPORATED**

P.O. Box 967-10 Stoughton Road • East Windsor, CT 06088 • Tel: (203) 623-8179 Fax: (203) 627-5719

June 14, 1994

Walter Drecher
690 Seashore Avenue
Peaks Island, Maine 04108

Re: Tank Closure
Peaks Island and Jewell Island
Portland, Maine
Contract No. DACW33-94-C-0011


Dear Sir:

Please be advised that Site Remediation Services Inc. is planning to commence work on the above referenced project on approximately July 11, 1994. We will contact you by telephone with an exact date.

If you have any questions regarding this matter please contact me.

Very truly yours,

SITE REMEDIATION SERVICES INC.

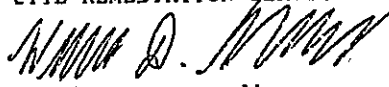
William D. Gerardi
President

cc: M.F. James Morocco
File

srs-196/pq

**SITE
REMEDICATION
SERVICES INCORPORATED**

P.O. Box 967 10 Stoughton Road • East Windsor, CT 06088 • Tel: (203) 623-8179 Fax: (203) 627-5719

June 14, 1994

Ron Hunt
Bureau of Parks and Recreation
State House Station 22
Augusta, Maine 04333

Re: Tank Closure
Peaks Island and Jewell Island
Portland, Maine
Contract No. DALW33-94-C-0011


Dear Sir:

Please be advised that Site Remediation Services Inc. is planning to commence work on the above referenced project on approximately July 11, 1994. We will contact you by telephone with an exact date.

If you have any questions regarding this matter please contact me.

Very truly yours,

SITE REMEDIATION SERVICES INC.

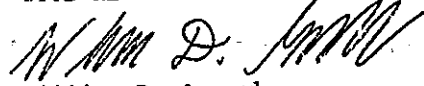
William D. Gerard,
President

Cc: Mr. James Morocco
File

srs-196/jgc

**SITE
REMEDATION
SERVICES INCORPORATED**

P.O. Box 967 10 Stoughton Road • East Windsor, CT 06088 • Tel: (203) 623-8179 Fax: (203) 627-5719

June 14, 1994

Chief Joseph Thomas
Portland Fire Department
Portland, Maine 04103

Re: Tank Closure
Peaks Island and Jewell Island
Portland, Maine
Contract No. DACW33-94-C-0011


Dear Mr. Thomas:

Please be advised that Site Remediation Services Inc. is planning to commence work on the above referenced project on approximately July 11, 1994. We will contact you by telephone with an exact date.

If you have any questions regarding this matter please contact me.

Very truly yours,

SITE REMEDIATION SERVICES INC.


William D. Cerardi
President

cc: Mr. James Morocco
File

sr-196/pg9

**SITE
REMEDICATION
SERVICES INCORPORATED**

P.O. Box 967 10 Stoughton Road • East Windsor, CT 06088 • Tel: (203) 623-8179 Fax: (203) 627-5719

June 14 1994

Beth Dehaas
Maine Department
of Environmental Protection (DEP)
Oil and Underground Tanks
State House Station #17
Augusta, Maine 04333

Re: Tank Closure
Peaks Island and Jewell Island
Portland, Maine
Contract No. DACW33-94-C-0011


Dear Ms. Dehaas:

Please be advised that Site Remediation Services Inc. is planning to commence work on the above referenced project on approximately July 11, 1994. We will contact you by telephone with an exact date.

If you have any questions regarding this matter please contact me.

Very truly yours,

SITE REMEDIATION SERVICES INC.

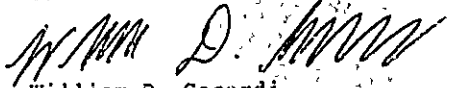
William D. Gerardi
President

cc: Mr. James Morocco
File

srs-196/pg10

SITE REMEDICATION

SERVICES INCORPORATED

P.O. Box 967 10 Staughton Road • East Windsor, CT 06088 • Tel: (203) 623-8179 Fax: (203) 627-5719

June 14, 1994

Mr. Steve Eufemia
Oil & Hazardous Materials Specialist
Maine DEP
312 Canco Road
Portland, Maine 04103

Re: Tank Closure
Peaks Island and Jewell Island
Portland, Maine
Contract No. DACW33-94-C 0011


Dear Mr. Eufemia:

Please be advised that Site Remediation Services Inc. is planning to commence work on the above referenced project on approximately July 11, 1994. We will contact you by telephone with an exact date.

If you have any questions regarding this matter please contact me.

Very truly yours,

SITE REMEDIATION SERVICES INC.


William D. Gerardi
President

cc: Mr. James Morocco
File

sr-196/pg11

SITE REMEDIATION

SERVICES INCORPORATED

P.O. Box 967 10 Stoughton Road • East Windsor, CT 06088 • Tel: (203) 623-8179 Fax: (203) 627-5719
June 14, 1994

Mr. Glen Guthrie
Oil & Hazardous Materials Specialist
Maine DEP
312 Canco Road
Portland, Maine 04103

Re: Tank Closure
Peaks Island and Jewell Island
Portland, Maine
Contract No. DACW33-94-C-0011


Dear Mr. Guthrie:

Please be advised that Site Remediation Services Inc. is planning to commence work on the above referenced project on approximately July 11, 1994. We will contact you by telephone with an exact date.

If you have any questions regarding this matter please contact me.

Very truly yours,

SITE REMEDIATION SERVICES INC.

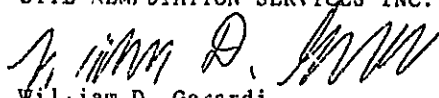
William D. Gerardi
President

cc: Mr. James Morocco
File

sr-194/pg12

**SITE
REMIEDIATION**

SERVICES INCORPORATED

P.O. Box 967 10 Stoughton Road • East Windsor, CT 06088 • Tel: (203) 625-8119 Fax: (203) 627-5719

June 14, 1994

Lt. Mike Humphreys
U.S. Coast Guard
Marine Safety Office
P.O. Box 108
Portland, Maine 04112

Re: Tank Closure
Peaks Island and Jewell Island
Portland, Maine
Contract No. DAC433-94-C-0011


Dear Lt. Humphreys:

Please be advised that Site Remediation Services Inc. is planning to commence work on the above referenced project on approximately July 11, 1994. We will contact you by telephone with an exact date.

If you have any questions regarding this matter please contact me.

Very truly yours,

SITE REMEDIATION SERVICES INC.

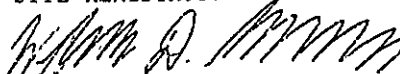

William D. Gerardi
President

cc: Mr. James Morocco
File

sis-196/pg15

**SITE
REMEDICATION
SERVICES INCORPORATED**

P.O. Box 967 10 Stoughton Road • East Windsor, CT 06088 • Tel: (203) 623-8179 Fax: (203) 627-5719

June 23, 1994

Lt. Gaylan McDougall
Portland Fire Department
380 Congress Road
Portland, Maine 04101

Re: Tank Closure
Peaks Island and Jewell Island
Portland, Maine
Contract No. DACW33-94-C-0011

Dear Lt. McDougall:

Please be advised that Site Remediation Services Inc. is planning to commence work on the above referenced project on approximately July 11, 1994. We will contact you by telephone with an exact date.

If you have any questions regarding this matter please contact me.

Very truly yours,


SITE REMEDIATION SERVICES INC.

William D. Gerardi

William D. Gerardi
President

cc: Mr. James Morocco
File

srs-196/pg13

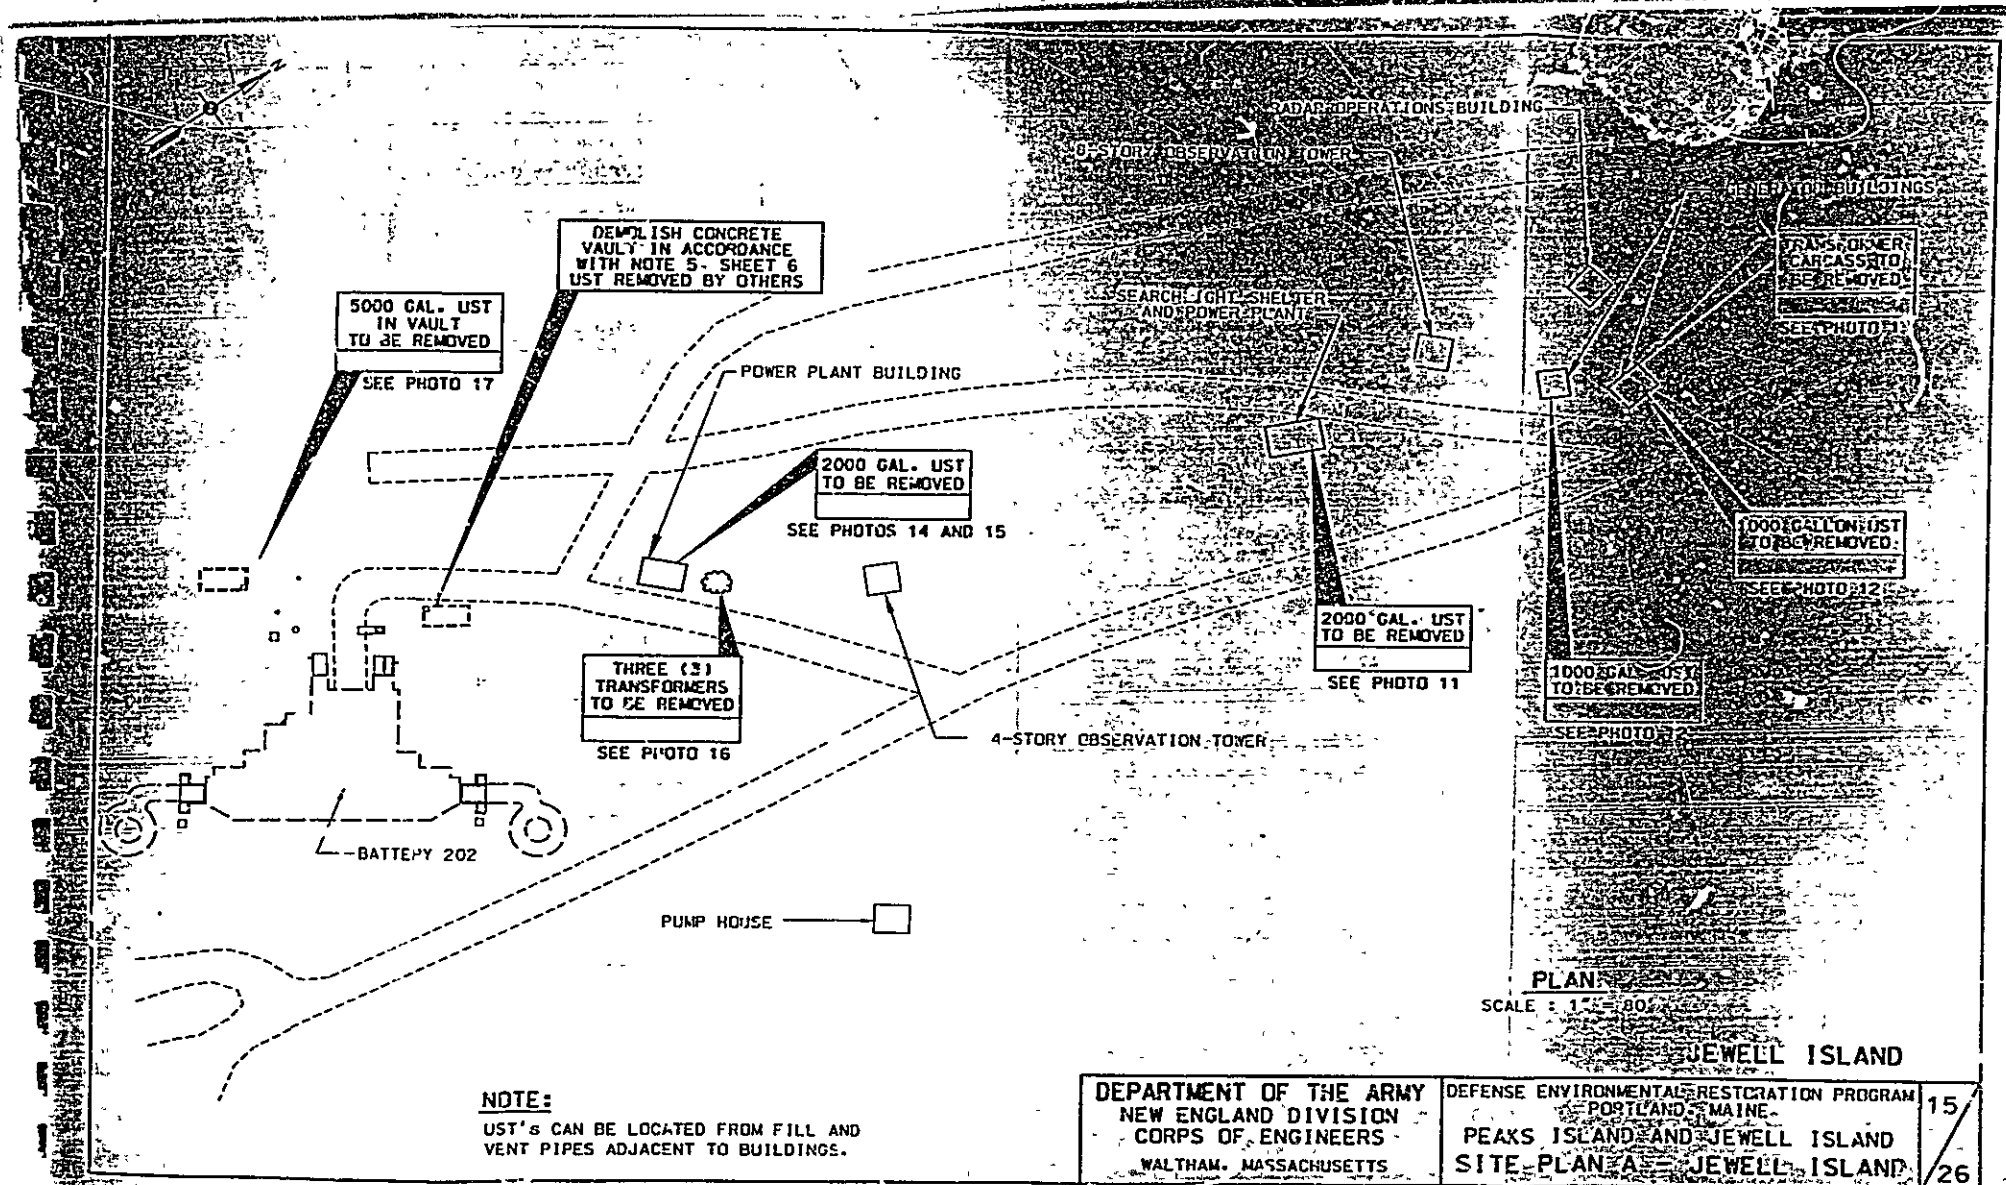


NOTE:
 UST's CAN BE LOCATED FROM FILL AND VENT PIPES ADJACENT TO BUILDINGS.

PLAN

SCALE : 1" = 80'

JEWELL ISLAND

DEPARTMENT OF THE ARMY NEW ENGLAND DIVISION CORPS OF ENGINEERS WALTHAM, MASSACHUSETTS	DEFENSE ENVIRONMENTAL RESTORATION PROGRAM PORTLAND, MAINE PEAKS ISLAND AND JEWELL ISLAND SITE PLAN A - JEWELL ISLAND	15 26
--	---	----------

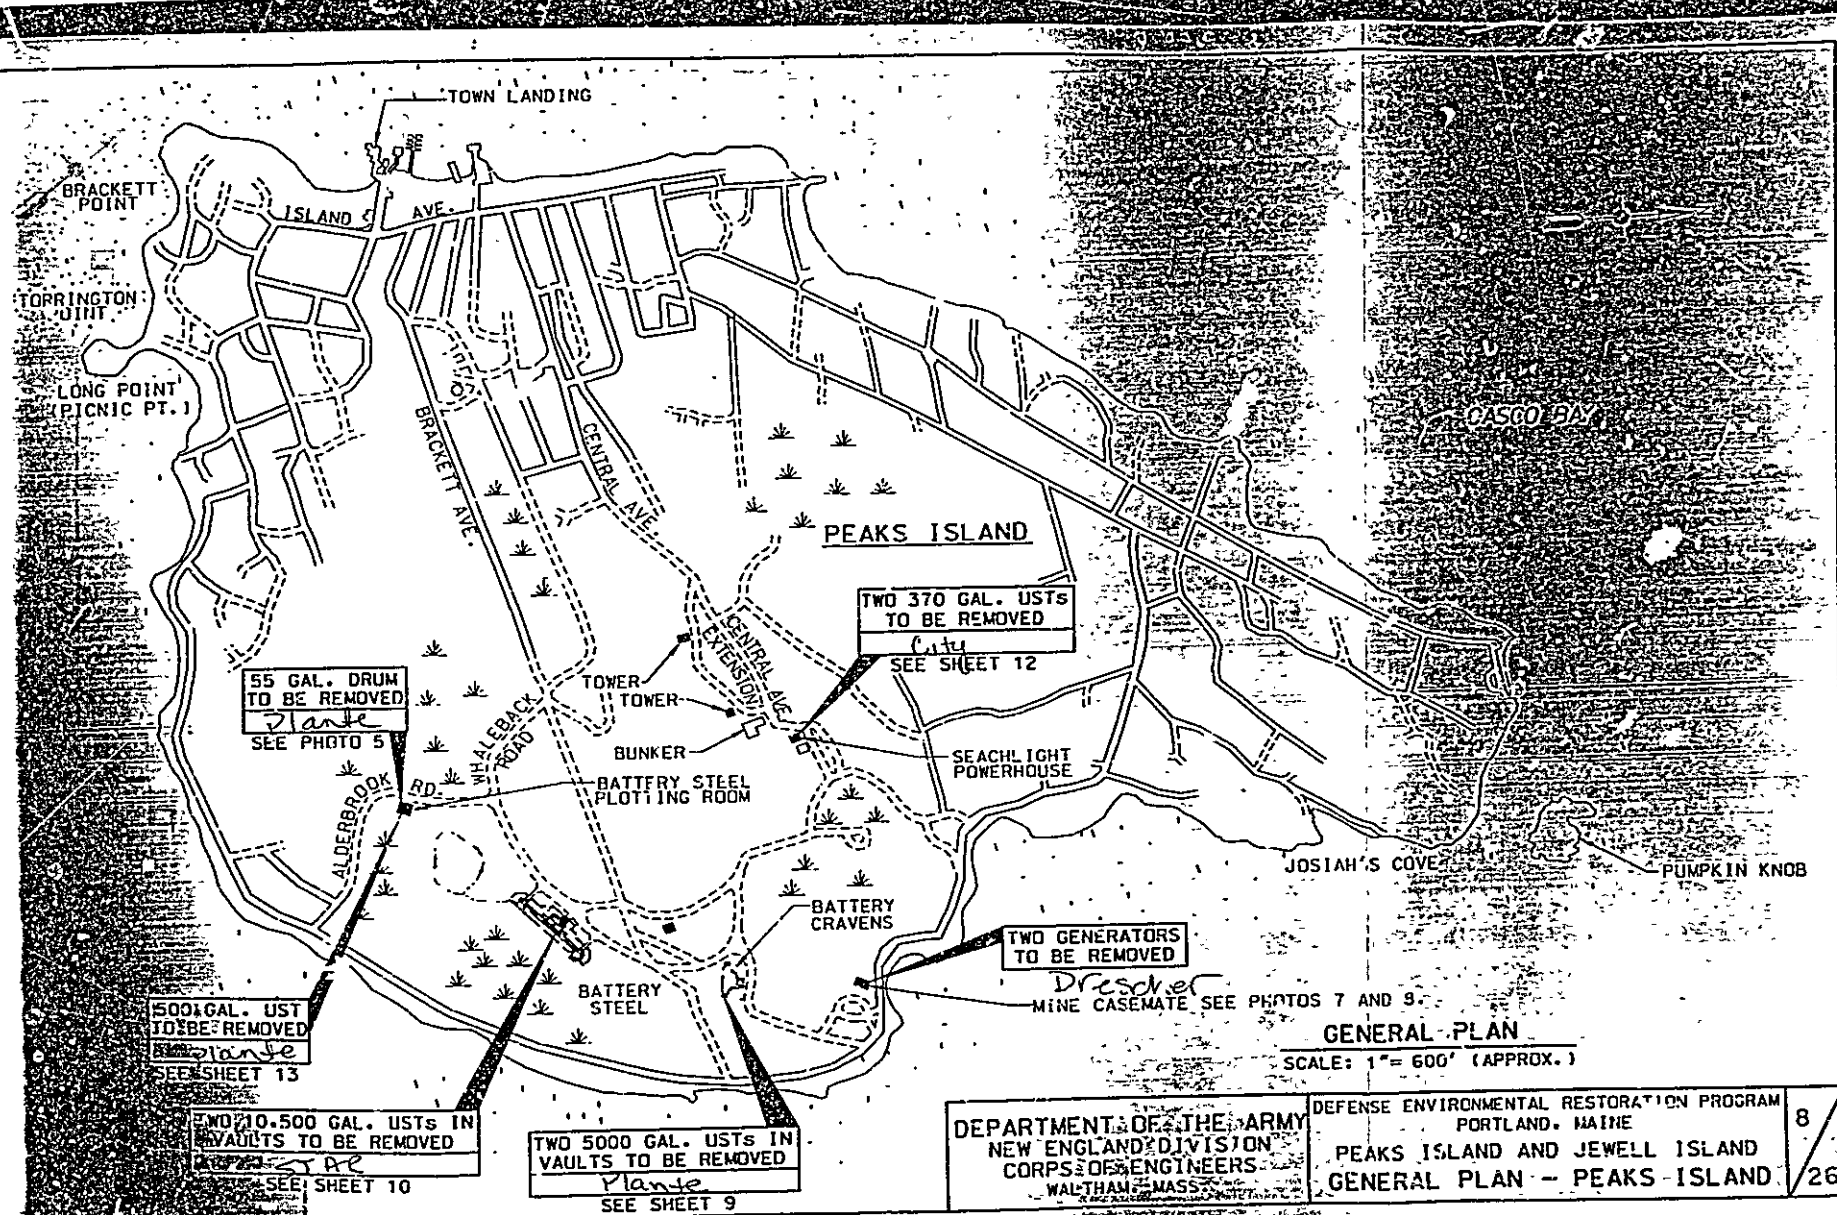

55 GAL. DRUM
TO BE REMOVED
Plant
SEE PHOTO 5

TWO 370 GAL. USTS
TO BE REMOVED
City
SEE SHEET 12

TWO GENERATORS
TO BE REMOVED
Dredger
MINE CASEMATE SEE PHOTOS 7 AND 9

500 GAL. UST
TO BE REMOVED
Plant
SEE SHEET 13

TWO 10,500 GAL. USTS IN
VAULTS TO BE REMOVED
Plant
SEE SHEET 10

TWO 5000 GAL. USTS IN
VAULTS TO BE REMOVED
Plant
SEE SHEET 9

GENERAL PLAN
SCALE: 1" = 600' (APPROX.)

DEPARTMENT OF THE ARMY
NEW ENGLAND DIVISION
CORPS OF ENGINEERS
WALTHAM, MASS.

DEFENSE ENVIRONMENTAL RESTORATION PROGRAM
PORTLAND, MAINE
PEAKS ISLAND AND JEWELL ISLAND
GENERAL PLAN -- PEAKS ISLAND

8
26

City of Portland, Maine - Building or Use Permit Application 389 Congress Street, 04101, Tel: (207) 874-8703, FAX: 874-8716

Location of Construction: Peaks Island/Jewell Island		Owner:	Phone:	Permit No: 940682
Owner Address:		Leasee/Buyer's Name:	Business Name:	Mary Green
Contractor Name: Site Remediation Services, Inc.		Address: P.O. Box 967 East Windsor, CT 06088		Permit Issued: PERMIT
Past Use:		Proposed Use:	Phone: 203-623-8179	JUL - 7 1994
		COST OF WORK: \$	PERMIT FEE: \$ 120 -	Zone: CBL:
		FIRE DEPT. <input checked="" type="checkbox"/> Approved <input type="checkbox"/> Denied	INSPECTION: Use Group. Type:	Zoning Approval: <i>[Signature]</i>
Proposed Project Description: Remove 12 underground storage tanks from Peaks & Jewell Islands. (See Maps)		Signature: <i>[Signature]</i>	Signature:	Special Zone or Reviews: <input type="checkbox"/> Shoreland <input type="checkbox"/> Wetland <input type="checkbox"/> Flood Zone <input type="checkbox"/> Subdivision <input type="checkbox"/> Site Plan <input type="checkbox"/> major <input type="checkbox"/> minor <input type="checkbox"/> mm <input type="checkbox"/>
		PEDESTRIAN ACTIVITIES DISTRICT (P.U.D.) Action: <input type="checkbox"/> Approved <input type="checkbox"/> Approved with Conditions <input type="checkbox"/> Denied	Date:	Zoning Appeal: <input type="checkbox"/> Variance <input type="checkbox"/> Miscellaneous <input type="checkbox"/> Conditional Use <input type="checkbox"/> Interpretation <input type="checkbox"/> Approved <input type="checkbox"/> Denied

1. This permit application doesn't preclude the Applicant(s) from meeting applicable State and Federal rules.
2. Building permits do not include plumbing, septic or electrical work.
3. Building permits are void if work is not started within six (6) months of the date of issuance. False information may invalidate a building permit and stop all work.

PERMIT ISSUED WITH REQUIREMENTS

CERTIFICATION

I hereby certify that I am the owner of record of the named property, or that the proposed work is authorized by the owner of record and that I have been authorized by the owner to make this application as his authorized agent and I agree to conform to all applicable laws of this jurisdiction. In addition, if a permit for work described in the application issued, I certify that the code official's authorized representative shall have the authority to enter all areas covered by such permit at any reasonable hour to enforce the provisions of the code(s) applicable to such permit

SIGNATURE OF APPLICANT William Gerari ADDRESS: _____ DATE: 05 July 1994 PHONE: _____

RESPONSIBLE PERSON IN CHARGE OF WORK, TITLE _____ PHONE: _____
 White-Permit Desk Green-Assessor Canary-D.R.W. Pink-Public File Ivory Card-Inspector

Historic Preservation
 Not in District or Landmark
 Does Not Require Review
 Requires Review

Action:
 Approved
 Approved with Conditions
 Denied

Date: 7/16/94
[Signature]

CEO DISTRICT **6**
MA. Rowe