


88-K-17-18 "A" STREET, PEAKS IS.

Very faint, illegible text is visible at the bottom left corner of the document, appearing as a bleed-through or very light print. The text is too faint to transcribe accurately.

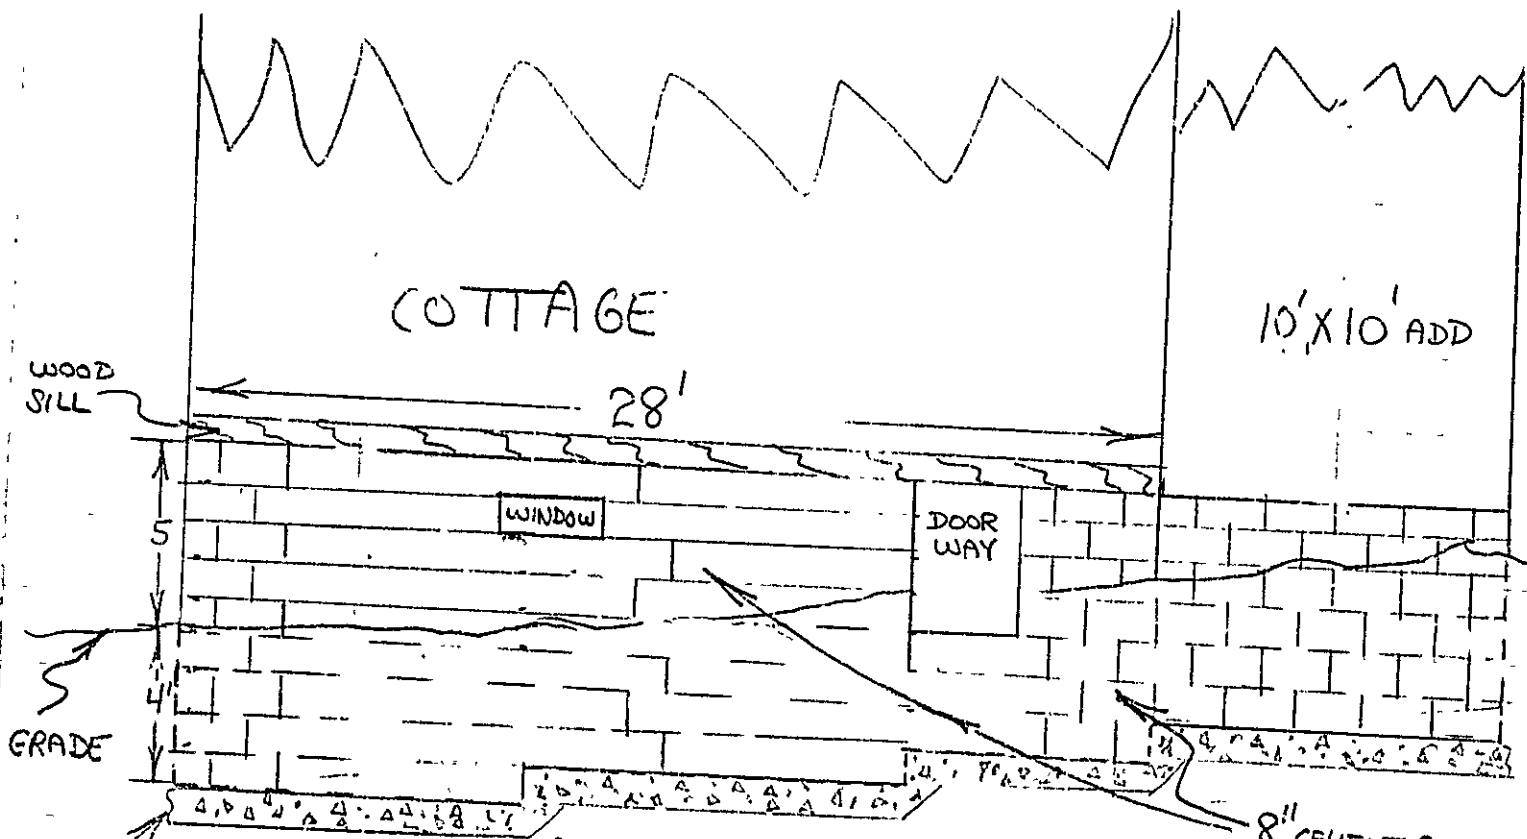

FOOTING

BUILDING IS 28' X 28'
WITH 10' X 10' ADDITION ON BACK OF COTTAGE


RECEIVED
AUG 21 1974
DEPT. OF PLGS. & P.
CITY OF PORTLAND

DATE: AUG 16, 1974
SCALE 1/4" = 1'

PAGE 1-2

PROP OF ED. BERRY
A ST. PEAKS ISLAND.
PORTLAND, ME ASS. #88-K-1748

A STREET

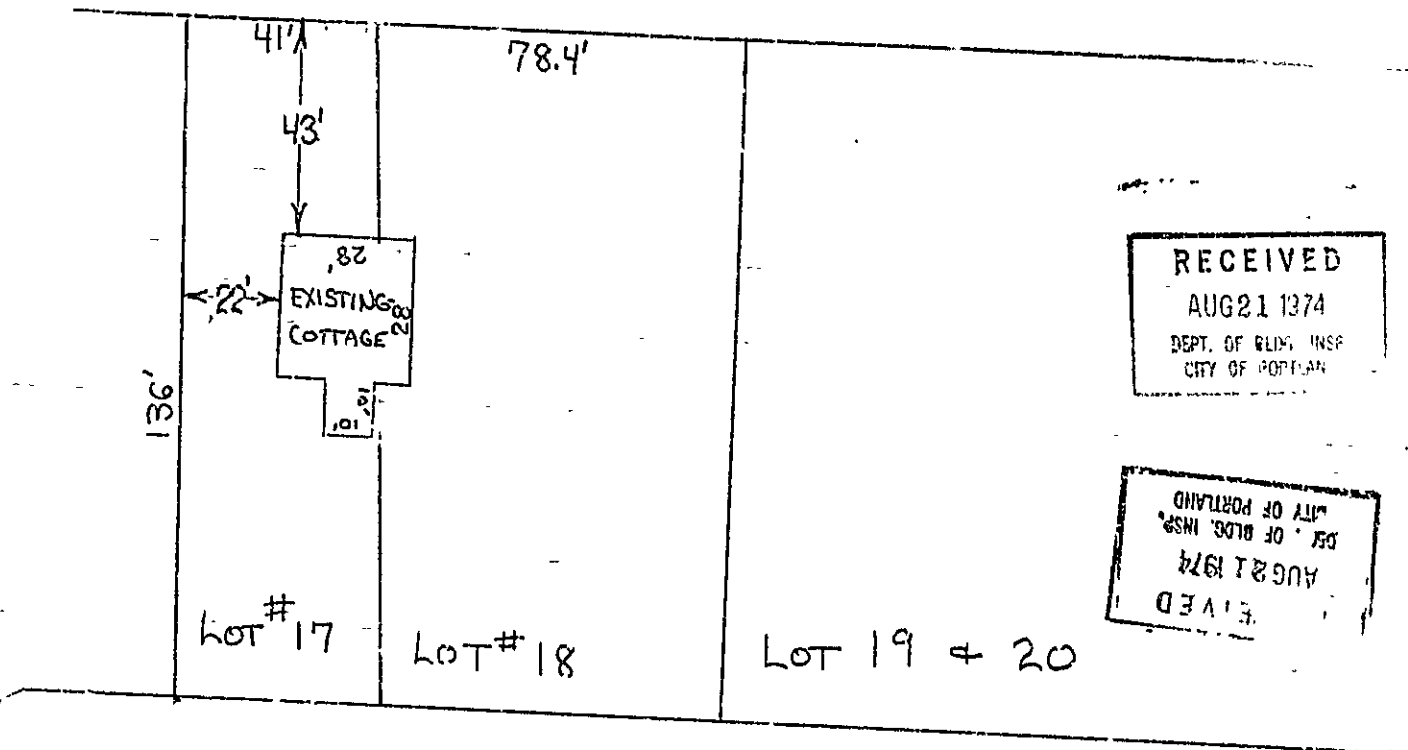

RECEIVED
AUG 21 1974
DEPT. OF BLDG. INSP.
CITY OF PORTLAND

RECEIVED
AUG 21 1974
DEPT. OF BLDG. INSP.
CITY OF PORTLAND

SCALE 1" = 30'
DATE 8/16/74



APPLICATION FOR PERMIT

PERMIT ISSUED
AUG 27 1974
791
CITY OF PORTLAND

B.O.C.A. USE GROUP

B.O.C.A. TYPE OF CONSTRUCTION

ZONING LOCATION _____ PORTLAND, MAINE Aug. 21, 1974

To the DIRECTOR OF BUILDING & INSPECTION SERVICES, PORTLAND, MAINE

The undersigned hereby applies for a permit to erect, alter, repair, demolish, move or install the following building, structure, equipment or change use in accordance with the Laws of the State of Maine, the Portland B.O.C.A. Building Code and Zoning Ordinance of the City of Portland with plans and specifications, if any, submitted herewith and the following specifications:

LOCATION A Street (Assrs. 88-K-17-18) Peaks Island Fire District #1 #2

1. Owner's name and address .. Edward Berry, same Telephone

2. Lessee's name and address Telephone

3. Contractor's name and address .. Goodwin Associates, 129 Read St. Telephone 773-6175

4. Architect Specifications Plans yes No. of sheets 2

Proposed use of building No. families

Last use No. families

Material No. stories Heat Style of roof Roofing

Other buildings on same lot

Estimated contractual cost \$ 2,000 Fee \$ 8.00

FIELD INSPECTOR—Mr. GENERAL DESCRIPTION

This application is for: @ 775-5451

Dwelling Ext. 234 To construct foundation under existing cottage using concrete footing and concrete blocks (8") unexcavated -

Garage

Masonry Bldg. Stamp of Special Conditions

Metal Bldg.

Alterations

Demolitions

Change of Use

Other

NOTE TO APPLICANT: Separate permits are required by the installers and subcontractors of heating, plumbing, electrical and mechanicals.

PERMIT IS TO BE ISSUED TO 1 2 3 4
Other:

DETAILS OF NEW WORK

Is any plumbing involved in this work? Is any electrical work involved in this work?

Is connection to be made to public sewer? If not, what is proposed for sewage?

Has septic tank notice been sent? Form notice sent?

Height average grade to top of white Height average grade to highest point of roof

Size, front depth No. stories solid or filled land? earth or rock?

Material of foundation Thickness, top bottom cellar

Kind of roof Rise per foot Roof covering

No. of chimneys Material of chimneys of lining Kind of heat fuel

Framing Lumber—Kind Dressed or full size? Corner posts Sills

Size Girder Columns under girders Size Max. on centers

Studs (outside walls and carrying partitions) 2x4-16" O. C. Bridging in every floor and flat roof span over 8 feet.

Joists and rafters: 1st floor 2nd 3rd roof

On centers: 1st floor 2nd 3rd roof

Maximum span: 1st floor 2nd 3rd roof

If one story building with masonry walls, thickness of walls? height?

IF A GARAGE

No. cars now accommodated on same lot to be accommodated number commercial cars to be accommodated

Will automobile repairing be done other than minor repairs to cars habitually stored in the proposed building?

APPROVALS BY: DATE MISCELLANEOUS:

BUILDING INSPECTION—PLAN EXAMINER Will work require disturbing of any tree on a public street?

ZONING:

BUILDING CODE: Will there be in charge of the above work a person competent to see that the State and City requirements pertaining thereto are observed? YES

Fire Dept.:

Health Dept.:

Others:

Signature of Applicant: *Edward R. Goodwin* Phone #


Type Name of above: Goodwin Associates 1 2 3 4

FIELD INSPECTOR'S COPY Other and Address

NOTES

12-19-76

Completed ~~Hi~~

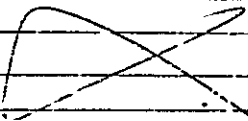

Permit No. 74/1791

Location A. St. Barbara, Del.

Owner: Edwin R. Roney

Date of permit 8/31/74

Approved _____