



APPLICATION FOR PERMIT
DEPARTMENT OF BUILDING INSPECTIONS SERVICES
ELECTRICAL INSTALLATIONS

Date October 27, 1988
 Receipt and Permit number 29731

To the CHIEF ELECTRICAL INSPECTOR, Portland, Maine:

The undersigned hereby applies for a permit to make electrical installations in accordance with the laws of Maine, the Portland Electrical Ordinance, the National Electrical Code and the following specifications:

LOCATION OF WORK: 51 Baxter Blvd.
 OWNER'S NAME: Mark Stimpson ADDRESS: same

	FEES
OUTLETS: Receptacles _____ Switches _____ Plugmold _____ ft. TOTAL _____	
FIXTURES: (number of) Incandescent _____ Fluorescent _____ (not strip) TOTAL _____ Strip Fluorescent _____ ft. _____	
SERVICES: Overhead _____ Underground _____ Temporary _____ TOTAL amperes _____	
METERS: (number of) <u>2</u> _____ 200 amp _____	7.00
MOTORS: (number of) Fractional _____ 1 HP or over _____	
RESIDENTIAL HEATING: Oil or Gas (number of units) _____ Electric (number of rooms) _____	
COMMERCIAL OR INDUSTRIAL HEATING: Oil or Gas (by a main boiler) _____ Oil or Gas (by separate units) _____ Electric Under 20 kws _____ Over 20 kws _____	
APPLIANCES: (number of) Ranges _____ Water Heaters _____ Cook Tops _____ Disposals _____ Wall Ovens _____ Dishwashers _____ Dryers _____ Compactors _____ Fans _____ Others (denote) _____	
TOTAL _____	
MISCELLANEOUS: (number of) Branch Panels <u>2</u> _____	1.00
Transformers _____	
Air Conditioners Central Unit _____ Separate Units (windows) _____	
Signs 20 sq. ft. and under _____ Over 20 sq. ft. _____	
Swimming Pools Above Ground _____ In Ground _____	
Fire/Burglar Alarms Residential _____ Commercial _____	
Heavy Duty Outlets, 220 Volt (such as welders) 30 amps and under _____ over 30 amps _____	
Circus, Fairs, etc. _____	
Alterations to wires _____	
Repairs after fire _____	
Emergency Lights, battery _____	
Emergency Generators _____	
FOR ADDITIONAL WORK NOT ON ORIGINAL PERMIT _____	INSTALLATION FEE DUE:
FOR REMOVAL OF A "STOP ORDER" (304-16.b) _____	DOUBLE FEE DUE:
	TOTAL AMOUNT DUE: <u>8.00</u>

INSPECTION:
 Will be ready on Oct. 27, 1988; or Will Call _____
 CONTRACTOR'S NAME: Energy Elec.
 ADDRESS: 296 Warren Ave.
 TEL.: 797-9340
 MASTER LICENSE NO.: _____ SIGNATURE OF CONTRACTOR: [Signature]
 LIMITED LICENSE NO.: 03270

INSPECTOR'S COPY — WHITE
 OFFICE COPY — CANARY
 CONTRACTOR'S COPY — GREEN

\$32.20

Permit # 400074 City of Portland BUILDING PERMIT APPLICATION Fee \$32.20 Zone _____ Map # _____ Lot# _____
Please fill out any part which applies to job. Proper plans must accompany form.

Owner: Granger Northern Phone # 774-3500
Address: Baxter Blvd., Portland, ME 04101
LOCATION OF CONSTRUCTION 51 Baxter Blvd.
Contractor: Bailey Sign Co. Sub.: _____
Address: 9 Thomas Dr., West., ME 04092 Phone # 774-2843
Est. Construction Cost: _____ Proposed Use: office
Past Use: _____
of Existing Res. Units _____ # of New Res. Units _____
Building Dimensions L _____ W _____ Total Sq. Ft. _____
Stories: _____ # Bedrooms _____ Lot Size: _____
Is Proposed Use: Seasonal _____ Condominium _____ Conversion _____
Explain Conversion To construct non lighted 36 sq. ft. sign flush to

For Official Use Only
Subdivision _____
Date Dec. 21, 1989 Name _____
Inside Fire Limits _____ Lot _____
Bldg Code _____ Ownership: _____ Public _____
Time Limit _____ Private _____
Estimated Cost _____
Zoning: B-2
Street Frontage Provided: _____
Provided Setbacks: Front _____ Back _____ Side _____
Review Required:
Zoning Board Approval: Yes _____ No _____ Date: _____
Planning Board Approval: Yes _____ No _____ Date: _____
Conditional Use: _____ Variance _____ Site Plan _____ Subdivision _____
Shoreland Zoning Yes _____ No _____ Floodplain Yes _____ No _____
Special Exception _____
Other (Explain) OK WDA 1-12-90

bldg. - one sheet of plans.

Foundation:
1. Type of Soil: _____
2. Set Backs - Front _____ Rear _____ Side(s) _____
3. Footings Size: _____
4. Foundation Size: _____
5. Other _____

Floor:
1. Sills Size: _____ Sills must be anchored.
2. Girder Size: _____
3. Lally Column Spacing: _____ Size: _____
4. Joists Size: _____ Spacing 16" O.C.
5. Bridging Type: _____ Size: _____
6. Floor Sheathing Type: _____ Size: _____
7. Other Material: _____

Exterior Walls:
1. Studding Size _____ Spacing _____
2. No. windows _____
3. No. Doors _____
4. Header Sizes _____ Span(s) _____
5. Bracing: Yes _____ No _____
6. Corner Posts Size _____
7. Insulation Type _____ Size _____
8. Sheathing Type _____ Size _____
9. Siding Type _____ Weather Exposure _____
10. Masonry Materials _____
11. Metal Materials _____

Interior Walls:
1. Studding Size _____ Spacing _____
2. Header Sizes _____ Span(s) _____
3. Wall Covering Type _____
4. Fire Wall if required _____
5. Other Materials _____

Ceiling:
1. Ceiling Joists Size: _____
2. Ceiling Strapping Size _____ Spacing _____
3. Type Ceilings: _____
4. Insulation Type _____ Size _____
5. Ceiling Height: _____

Roof:
1. Truss or Rafter Size _____ Span _____
2. Sheathing Type _____
3. Roof Covering Type _____

Chimneys:
Type: _____ Number of Fire Places _____

Heating:
Type of Heat: _____

Electrical:
Service Entrance Size: _____ Smoke Detector Required Yes _____ No _____

Plumbing:
1. Approval of soil test if required Yes _____ No _____
2. No. of Tubs or Showers _____
3. No. of Flushes _____
4. No. of Lavatories _____
5. No. of Other Fixtures _____

Swimming Pools:
1. Type: _____
2. Pool Size: _____ x _____ Square Footage _____
3. Must conform to National Electrical Code and State Law.

Permit Received By Joyce M. Rinaldi

Signature of Applicant Rodney J. Rinaldi Date 12/21/89
as agent of owner

Signature of CEO _____ Date _____

Inspection Dates _____

White-Tax Assesor Yellow-GPCOG White Tag - CEO MA. CARROLL © Copyright GPCOG 1988



CITY OF PORTLAND, MAINE

389 CONGRESS STREET
PORTLAND, MAINE 04101
(207) 874-8300

DEPARTMENT OF PLANNING & URBAN DEVELOPMENT

P. SAMUEL HOFFSES, CHIEF
INSPECTION SERVICES DIVISION

51 Baxter Boulevard

December 29, 1989

Mr. Rodney Benn
Bailey Sign Co.
9 Thomas Drive
Westbrook, Maine 04092

Dear Mr. Benn:

This is in reference to your application for a sign permit for Grainger Northern's building at 51 Baxter Boulevard in Portland. We need a consent form from the owner of the building before this permit can be issued.

Please indicate also how much in linear feet the front of the building measures, which is necessary in computing the amount of signage to which the applicant is entitled. Please furnish the completed consent form together with the linear measurement for the front side of the building.

Sincerely,

Warren J. Turner

Warren J. Turner
Administrative Assistant

Enclosure: Consent Form

cc: P. Samuel Hoffses, Chief, Inspection Services
William D. Giroux, Zoning Enforcement Officer
Kevin Carroll, Code Enforcement Officer



APPLICATION FOR PERMIT
DEPARTMENT OF BUILDING INSPECTIONS SERVICES
ELECTRICAL INSTALLATIONS

Date Nov. 21 1988
 Receipt and Permit number 29797

To the CHIEF ELECTRICAL INSPECTOR, Portland, Maine:

The undersigned hereby applies for a permit to make electrical installations in accordance with the laws of Maine, the Portland Electrical Ordinance, the National Electrical Code and the following specifications:

LOCATION OF WORK: 51 Baxter Blvd.
 OWNER'S NAME: Mark Stinson ADDRESS: same

OUTLETS:		FEES
Receptacles <u>10</u> Switches <u>5</u> Plugmold _____ ft. TOTAL <u>15</u>		<u>3.00</u>
FIXTURES: (number of)		
Incandescent _____ Fluorescent _____ (not strip) TOTAL _____		
Strip Fluorescent _____ ft.		
SERVICES:		
Overhead _____ Underground _____ Temporary _____ TOTAL amperes _____		
METERS: (number of)		
MOTORS: (number of)		
Fractional _____		
1 HP or over _____		
RESIDENTIAL HEATING:		
Oil or Gas (number of units) _____		
Electric (number of rooms) _____		
COMMERCIAL OR INDUSTRIAL HEATING:		
Oil or Gas (by a main boiler) _____		
Oil or Gas (by separate units) _____		
Electric Under 20 kws _____ Over 20 kws _____		
APPLIANCES: (number of)		
Ranges _____	Water Heaters _____	
Cook Tops _____	Disposals _____	
Wall Ovens _____	Dishwashers _____	
Dryers _____	Compactors _____	
Fans _____	Others (denote) _____	
TOTAL _____		
MISCELLANEOUS: (number of)		
Branch Panels _____		
Transformers _____		
Air Conditioners Central Unit _____		
Separate Units (windows) _____		
Signs 20 sq. ft. and under _____		
Over 20 sq. ft. _____		
Swimming Pools Above Ground _____		
In Ground _____		
Fire/Burglar Alarms Residential _____		
Commercial _____		
Heavy Duty Outlets, 220 Volt (such as welders) 30 amps and under _____		
over 30 amps _____		
Circus, Fairs, etc. _____		
Alterations to wires _____		
Repairs after fire _____		
Emergency Lights, battery _____		
Emergency Generators _____		

FOR ADDITIONAL WORK NOT ON ORIGINAL PERMIT INSTALLATION FEE DUE:
 FOR REMOVAL OF A "STOP ORDER" (304-16.b) DOUBLE FEE DUE:
 TOTAL AMOUNT DUE: 5.00 Min.

INSPECTION:
 Will be ready on _____, 19__; or Will Call
 CONTRACTOR'S NAME: Energy Elec.
 ADDRESS: 296 Warren Ave., Portland, ME, P.O. Box 1436 04104
 TEL.: 797-9340
 MASTER LICENSE NO.: 03270 SIGNATURE OF CONTRACTOR: [Signature]
 LIMITED LICENSE NO.: _____

INSPECTOR'S COPY — WHITE
 OFFICE COPY — CANARY

Permit # 900028 City of Portland BUILDING PERMIT APPLICATION Fee \$32.20 Zone _____ Map # _____ Lot# _____
 Please fill out any part which applies to job. Proper plans must accompany form.

Owner: Granger Northern Phone # 774-3500
 Address: Baxter Blvd., Portland, ME 04101
 LOCATION OF CONSTRUCTION 51 Baxter Blvd.
 Contractor: Bailey Sign Co. Sub: _____
 Address: 9 Thomas Dr., West., ME 04096 Phone # 774-2843
 Est. Construction Cost: _____ Proposed Use: office
 _____ Past Use: _____
 # of Existing Res. Units _____ # of New Res. Units _____
 Building Dimensions L _____ W _____ Total Sq. Ft. _____
 # Stories: _____ # Bedrooms _____ Lot Size: _____
 Is Proposed Use: Seasonal _____ Condominium _____ Conversion _____
 Explain Conversion TO construct non lighted 36 sq. ft. sign flush to

For Official Use Only	
Date <u>Dec 31, 1990</u>	Subdivision: _____
Inside Fire Limits _____	Name _____
Bldg Code _____	Lot _____
Time Limit _____	Ownership: _____ Public _____
Estimated Cost _____	Private _____
Zoning: <u>R-2</u>	Street Frontage Provided: _____
	Provided Setbacks: Front _____ Back _____ Side _____
Review Required:	
Zoning Board Approval: Yes _____ No _____ Date: _____	
Planning Board Approval: Yes _____ No _____ Date: _____	
Conditional Use: _____ Variance _____ Site Plan _____ Subdivision _____	
Shoreland Zoning Yes _____ No _____ Floodplain Yes _____ No _____	
Special Exception _____	
Other (Explain) <u>OK with sign - 12-90</u>	

Foundation:
 1. Type of Soil: _____
 2. Set Cocks - Front _____ Rear _____ Side(s) _____
 3. Footings Size: _____
 4. Foundation Size: _____
 5. Other _____

Floor:
 1. Sills Size: _____ Sills must be anchored.
 2. Girder Size: _____
 3. Lally Column Spacing: _____ Size: _____
 4. Joists Size: _____ Spacing 16" O.C.
 5. Bridging Type: _____ Size: _____
 6. Floor Sheathing Type: _____ Size: _____
 7. Other Material: _____

Exterior Walls:
 1. Studding Size _____ Spacing _____
 2. No. windows _____
 3. No. Doors _____
 4. Header Sizes _____ Span(s) _____
 5. Bracing: Yes _____ No _____
 6. Corner Posts Size _____
 7. Insulation Type _____ Size _____
 8. Sheathing Type _____ Size _____
 9. Siding Type _____ Weather Exposure _____
 10. Masonry Materials _____
 11. Metal Materials _____

Interior Walls:
 1. Studding Size _____ Spacing _____
 2. Header Sizes _____ Span(s) _____
 3. Wall Covering Type _____
 4. Fire Wall, if required _____
 5. Other Materials _____

Ceiling:
 1. Ceiling Joists Size: _____
 2. Ceiling Strapping Size _____ Spacing _____
 3. Type Ceilings: _____
 4. Insulation Type _____ Size _____
 5. Ceiling Height: _____

Roof:
 1. Truss or Rafter Size _____
 2. Sheathing Type _____
 3. Roof Covering Type _____

Chimneys:
 Type: _____ Number of Fire Places _____

Heating:
 Type of Heat: _____

Electrical:
 Service Entrance Size: _____ Smoke Detector Required Yes _____ No _____

Plumbing:
 1. Approval of soil test if required Yes _____ No _____
 2. No. of Tubs or Showers _____
 3. No. of Flushes _____
 4. No. of Lavatories _____
 5. No. of Other Fixtures _____

Swimming Pools:
 1. Type: _____
 2. Pool Size: _____ x _____ Square Footage _____
 3. Must conform to National Electrical Code and State Law.

Permit Received By Joyce M. Rinaldi

Signature of Applicant [Signature] Date 12/12/90

Signature of CEO [Signature] Date _____

Inspection Dates _____

PLOT PLAN

N



FEES (Breakdown From Front)
Base Fee \$ 32.20 _____
Subdivision Fee \$ _____
Site Plan Review Fee \$ _____
Other Fees \$ _____
(Explain) _____
Late Fee \$ _____

Type	Inspection Record	Date
_____	_____	/ /
_____	_____	/ /
_____	_____	/ /
_____	_____	/ /
_____	_____	/ /

COMMENTS

Signature of Applicant *Rodney J. Benn* Date *12/21/89*
AS agent of owner

WORKSHEET TO ERECT SIGN OVER PUBLIC SIDEWALK - THIS IS NOT A PERMIT!

Portland, Maine, 19

To the INSPECTOR OF BUILDINGS, PORTLAND, ME.

The undersigned hereby applies for a permit to erect the following described sign extending over a public sidewalk or street in accordance with the Building Code of the City of Portland, and the following specifications:

Location 51 Baxter Blvd. Within Fire Limits? Dist. No.

Owner of building to which sign is to be attached Granger Northern

Name and address of owner of sign Granger Northern 51 Baxter Blvd.

Contractor's name and address Bailey Sign Inc Telephone 774-2843

When does contractor's bond expire? Brooks Ins. 10,000.00 - 8/4/1990 - Liability thru Bill Johnson

Agency in Lewiston - 2,000,000.00.

Information Concerning Building

No. stories Material of wall to which sign is to be attached

Details of Sign and Connections

Building owner's consent and agreement filed with application

Electric? Vertical dimension after erection Horizontal

Weight lbs., Will there be any hollow spaces? Any rigid frame?

Material of frame No. advertising faces, material

No. rigid connections Are they fastened directly to frame of sign?

No. through bolts Size, Location, top or bottom

No. guys material, Size

Minimum clear height above sidewalk or street

Maximum projection into street Fee \$

Signature of contractor



DEPARTMENT OF PLANNING & URBAN DEVELOPMENT

CITY OF PORTLAND, MAINE

389 CONGRESS STREET
PORTLAND, MAINE 04101
(207) 874-8300

P. SAMUEL HOFFSES, CHIEF
INSPECTION SERVICES DIVISION

51 Baxter Boulevard

December 29, 1989

Mr. Rodney Benn
Bailey Sign Co.
9 Thomas Drive
Westbrook, Maine 04092

Dear Mr. Benn:

This is in reference to your application for a sign permit for Grainger Northern's building at 51 Baxter Boulevard in Portland. We need a consent form from the owner of the building before this permit can be issued.

Please indicate also how much in linear feet the front of the building measures, which is necessary in computing the amount of signage to which the applicant is entitled. Please furnish the completed consent form together with the linear measurement for the front side of the building.

Sincerely,

Warren J. Turner
Administrative Assistant

Enclosure: Consent Form

cc: P. Samuel Hoffses, Chief, Inspection Services
William D. Giroux, Zoning Enforcement Officer
Kevin Carroll, Code Enforcement Officer

WRITTEN CONSENT AND AGREEMENT RELATING TO A CERTAIN SIGN OR AWNING PROPOSED
TO BE ERECTED ON A BUILDING AT ⁵¹ ~~51~~ Baxter Blvd.
IN PORTLAND, MAINE Back Bay Realty being the owner of the premises
at 51 Baxter Blvd in Portland, Maine hereby gives consent to the
erection of a certain sign owned by Maange Northeron over the
sidewalk or on the building from said premises as described in application
to the Division of Inspection Services of Portland, Maine for a permit to
cover the erection of said sign:

RECEIVED

JAN 12 1990

DEPT OF BUILDING INSPECTION
CITY OF PORTLAND


And in consideration of the issuance of said permit Back Bay Realty
owner of said premises, in event said sign shall cease to serve the purpose
for which it was erected or shall become dangerous and in event the owner of
said sign shall fail to remove said sign or make it permanently safe in case
the sign still serves the purpose for which it was erected, hereby agrees
for himself or itself, for his heirs, its successors, and his or its
assigns, to completely remove said sign in such condition and of order
from him to remove it.

In Witness whereof, the owner of said premises has signed this consent and
agreement this 10th day of Jan. 19 90.

Maange Northeron
Owner's signature


Richard M. Bergeron
Lessee's signature

75 liner ft.
across front
+ back

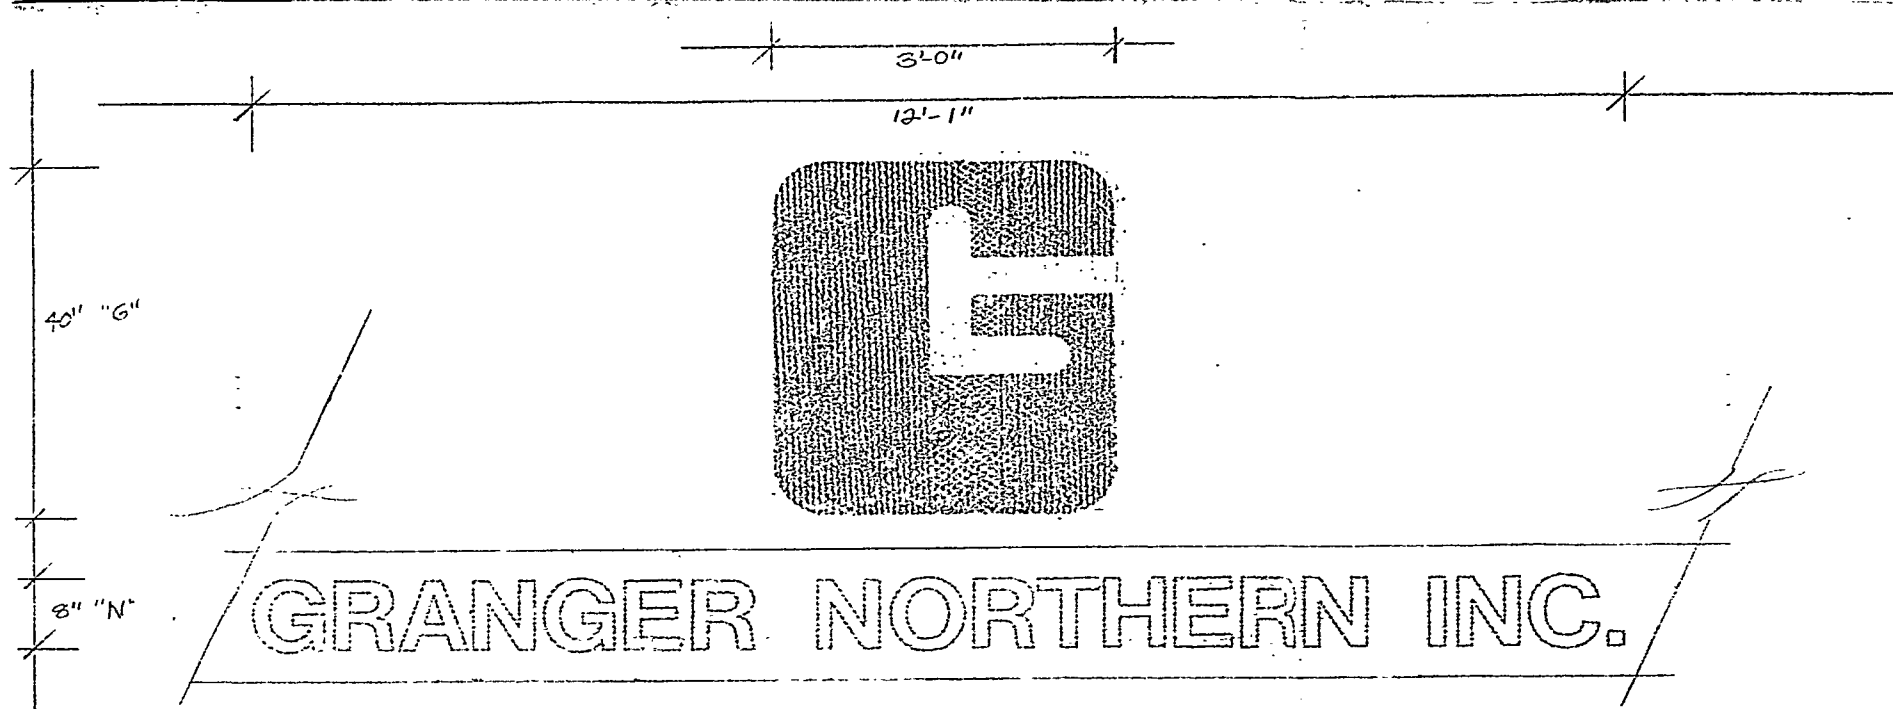


① USE INDIVIDUAL RIBBON TRIM LETTERS / ACRYLITE FACES

1" RIBBON TRIM FOR LETTERS - 1" RIBBON TRIM FOR LOGO
 LOGOS
 LETTERS & LOGOS = BLUE RIBBON TRIM
 LOGOS = 606-0 BLUE ACRYLITE FLEX

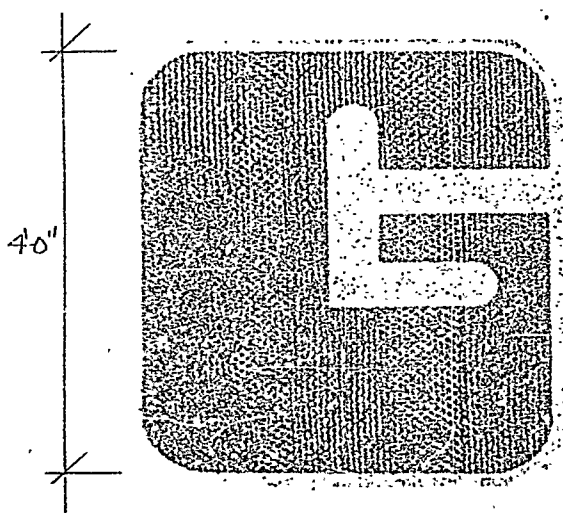

② 1'-4'-0" X 3'-7" INDIVIDUAL RIBBON TRIM LOGO / ACRYLITE FACE / S/P / 1" RIBBON TRIM


COLOR -----
 BLUE RIBBON TRIM, 1"
 606-0 BLUE ACRYLITE

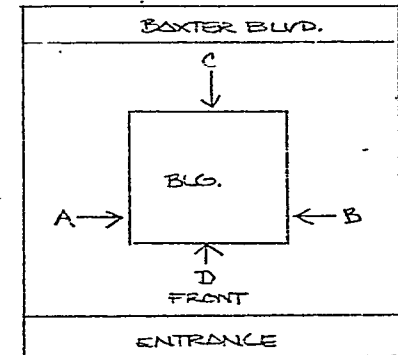

FINAL MFG. PRINT
 DATE 12/15/89

SHERRY COLE
 DECEMBER 15, 1989
 FOR R. BENNI

©COPYRIGHT

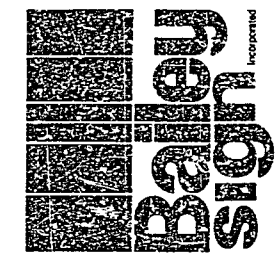

9 Thomas Drive
 Col. Westbrook Executive Park
 Westbrook, ME 04092
 774-2843
 1 800 543-SIGN

SIGN SPECIFICATIONS		LOCATION				DATE	
CABINET TYPE	ILLUMINATED / NON-ILLUMINATED	LENGTH	WIDTH	RADIUS	MATERIAL	COLOR	
CROWN	RET-COLOR	HEIGHT	DIV BAR-COLOR	LAMPS	BALLAST		
FACE 1	Material	HAUNGING BAR	COPY	Color	B-2	Color	SEAMS
FACE 2	Material	Color	COPY	Color	ROWS TRACK	Site Color	
BUILDING TYPE	ELEC LOC	MOUNTING			LOAD		
POLE COVER (ft/c)	HGT to BOT. (ft/c)	MATERIAL	Color	SERVICING			

Customer GRANGER NORTHERN

Location FORTLAND, ME

Remarks

Revised	

Scale 3/4" = 1' 0" Date 12/8/89

Job/W.O.# Sheets 2 of 2

(ACCEPTANCE SIGNATURE/DATE)

Project # B-420 Drawing # 01644

This design is the exclusive property of Bailey Sign Incorporated and all rights to its use or reproduction are reserved.

PERMIT # 001213 CITY OF Portland BUILDING PERMIT APPLICATION MAP # _____ LOT# _____

Please fill out any part which applies to job. Proper plans must accompany form.

Owner: Mark Stinson & Richard Schweppe - 879-0770
 Address: 53 Baxter Blvd., Portland, ME 04101
 LOCATION OF CONSTRUCTION: 53 Baxter Blvd. - tenant #1
 CONTRACTOR: D D S, Inc. SUBCONTRACTORS: 772-5367
 ADDRESS: 559 Congress St., Portland, ME 04101
 Est. Construction Cost: \$19,000.00 Type of Use: OFFICES

For Official Use Only	
Date: <u>October 21, 1988</u>	Subdivision: <u>Yes / No</u>
Inside Fire Limits: _____	Name: _____
Bldg Code: _____	Lot: _____
Time Limit: _____	Block: _____
Estimated Cost: <u>\$19,000.00</u>	Permit Expiration: _____
Value Structure: _____	Ownership: _____
Fee: <u>\$115.00</u>	Public / Private

Building Dimensions: L _____ W _____ Sq. Ft. _____ # Stories: _____ Lot Size: _____
 Is Proposed Use: Offices Season: _____ Condominium _____ Apartment _____
 Conversion - Explain: Change of Use from insurance to two offices.

COMPLETE ONLY IF THE NUMBER OF UNITS WILL CHANGE
 Residential Buildings Only:
 # Of Dwelling Units _____ # Of New Dwelling Units _____

Foundation:
 1. Type of Soil: _____
 2. Get Backs - Front _____ Rear _____ Sides _____
 3. Footings Size: _____
 4. Foundation Size: _____
 5. Other: _____

Floor:
 1. Sills Size: _____ Sills must be anchored.
 2. Girder Size: _____
 3. Lally Column Spacing: _____ Size: _____
 4. Joists Size: _____ Spacing 16" O.C.
 5. Bridging Type: _____ Size: _____
 6. Floor Sheathing Type: _____ Size: _____
 7. Other Material: _____

Exterior Walls:
 1. Studding Size _____ Spacing _____
 2. No. windows _____
 3. No. Doors _____
 4. Header Sizes _____ Span(s) _____
 5. Bracing: Yes _____ No _____
 6. Corner Posts Size _____
 7. Insulation Type _____ Size _____
 8. Sheathing Type _____ Size _____
 9. Siding Type _____ Weather Exposure _____
 10. Masonry Materials _____
 11. Metal Materials _____

Interior Walls:
 1. Studding Size _____ Spacing _____
 2. Header Sizes _____ Span(s) _____
 3. Wall Covering Type _____
 4. Fire Wall if required _____
 5. Other Materials _____

Ceiling:
 1. Ceiling Joists Size: _____
 2. Ceiling Strapping Size _____ Spacing _____
 3. Type Ceilings: _____
 4. Insulation Type _____ Size _____
 5. Ceiling Height: _____

Roof:
 1. Truss or Rafter Size _____ Span _____
 2. Sheathing Type _____ Size _____
 3. Roof Covering Type _____
 4. Other _____

Chimneys:
 Type: _____ Number of Fire Places _____

Heating:
 Type of Heat: _____

Electrical:
 Service Entrance Size: _____ Smoke Detector Required Yes _____ No _____

Plumbing:
 1. Approval of soil test if required OK per LI No _____
 2. No. of Tubs or Showers _____
 3. No. of Flushes _____
 4. No. of Lavatories _____
 5. No. of Other Fixtures _____

Swimming Pools:
 1. Type: _____
 2. Pool Size _____ x _____ Square Footage _____
 3. Must conform to National Electrical Code and State Law.

Zoning:
 District: B-2 Street Frontage Req. _____ Provided _____
 Required Setbacks: Front _____ Back _____ Side _____

Review Required:
 Zoning Board Approval: Yes _____ No _____ Date: _____
 Planning Board Approval: Yes _____ No _____ Date: _____
 Conditional Use: _____ Variance _____ Site Plan _____
 Shore and Floodplain Mgmt. _____ Special Exception _____
 Other (Explain) _____
 Date Approved: Oct 24 1988

Permit Received By Joyce R. Rualdi

Signature of Applicant: [Signature] Date: 10/21/88

Signature of CEO: [Signature] Date: 10-26-88

Inspection Dates _____

PLOT PLAN



FEES (Breakdown From Front)

Base Fee \$ 115.00
Subdivision Fee \$ _____
Site Plan Review Fee \$ _____
Other Fees \$ _____
(Explain) _____
Late Fee \$ _____

Inspection Record

Type	Date
Tenant Area #1	12 / 1 / 88
_____	_____
_____	_____
_____	_____
_____	_____

COMMENTS Tenant Area #1 OK for C. of O.

Signature of Applicant [Signature] Date _____