

PERMIT # 1471 CITY OF Portland BUILDING PERMIT APPLICATION

MAP # _____ LOT# _____

Please fill out any part which applies to job. Proper plans must accompany form.

Owner: Portland Regional Federal Credit Union

Address: 963 Forest Avenue, 772-0141

LOCATION OF CONSTRUCTION: 963 Forest Avenue

CONTRACTOR: Coyne Signs SUBCONTRACTORS: _____

ADDRESS: 84 Cove Street, 04101 772-4144

Est. Construction Cost: _____ Type of Use: offices

Past Use: _____

Building Dimensions L _____ W _____ Sq. Ft. _____ # Stories: _____ Lot Size: _____

Is Proposed Use: _____ Seasonal _____ Condominium _____ Apartment _____

Conversion - Explain to erect 6' x 6' free standing sign & 2' x 12'

COMPLETE ONLY IF THE NUMBER OF UNITS WILL CHANGE building sign

Residential Buildings Only: _____

Of Dwelling Units _____ # Of New Dwelling Units _____

Foundation: _____

1. Type of Soil: _____
2. Set Backs - Front _____ Rear _____ Side(s) _____
3. Footings Size: _____
4. Foundation Size: _____
5. Other _____

Floor: _____

1. Sills Size: _____ Sil's must be anchored.
2. Girder Size: _____
3. Lally Column Spacing _____ Size: _____
4. Joists Size: _____
5. Bridging Type: _____ Size: Spacing 16" O.C.
6. Floor Sheathing Type: _____ Size: _____
7. Other Material: _____

Exterior Walls: _____

1. Studding Size _____ Spacing _____
2. No. windows _____
3. No. Doors _____
4. Header Sizes _____ Span(s) _____
5. Bracing: Yes _____ No _____
6. Corner Posts Size _____
7. Insulation Type _____ Size: _____
8. Sheathing Type _____ Size: _____
9. Siding Type _____ Weather Exposure _____
10. Masonry Materials _____
11. Metal Materials _____

Interior Walls: _____

1. Siding Size _____ Spacing _____
2. Header Sizes _____ Span(s) _____
3. Wall Covering Type _____
4. Fire Wall if required _____
5. Other Materials _____

For Official Use Only	
Date <u>11/9/87</u>	Subdivision: Yes / No _____
Inside Fire Limit _____	Nr _____
Bldg Code _____	Lot _____
Time Limit _____	Block _____
Estimated Cost _____	Permit Expiration: _____
Value/Structure _____	Ownership: _____ Public _____ Private _____
Fee <u>37.00</u>	

Ceiling: _____

1. Ceiling Joists Size: _____
2. Ceiling Strapping Size _____ Spacing _____
3. Type Ceiling: _____
4. Insulation Type _____ Size _____
5. Ceiling Height: _____

Roof: _____

1. Truss or Rafter Size _____ Span NO. 10 1987
2. Sheathing Type _____ Size _____
3. Roof Covering type _____
4. Other CITY OF PORTLAND

Chimneys: _____

Type: _____ Number of Fire Places _____

Heating: _____

Type of Heat: _____

Electrical: _____

Service Entrance Size: _____ Smoke Detector Required Yes _____ No _____

Plumbing: _____

1. Approval of soil test if required Yes _____ No _____
2. No. of Tubs or Showers _____
3. No. of Flushes _____
4. No. of Lavatories _____
5. No. of Other Fixtures _____

Swimming Pools: _____

1. Type _____
2. Pool Size: _____ x _____ Square Footage _____
3. Must conform to National Electrical Code and State Law

Zoning: _____

District _____ Street Frontage Req. _____ Provided _____

Required Setbacks: Front _____ Back _____ Side _____ Side _____

Review Required: _____

Zoning Board Approval: Yes _____ No _____ Date: _____
 Planning Board Approval: Yes _____ No _____ Date: _____
 Conditional Use: _____ Variance _____ Site Plan _____ Subdivision _____
 Shore and Floodplain Mgmt _____ Special Exception _____
 Other (Explain) _____
 Date Approved: _____

Permit Received By Kandy Cote

Signature of Applicant Edward Bl... Date 11/9/87

Signature of CEO _____ Date _____

Inspection Dates _____

9-Williams

PERMIT # 00147 CITY OF Portland BUILDING PERMIT APPLICATION

MAP # _____ LOT# _____

Please fill out any part which applies to job. Proper plans must accompany form.

Owner: Portland Regional Federal Credit Union

Address: 963 Forest Avenue, 772-0141

LOCATION OF CONSTRUCTION 963 Forest Avenue

CONTRACTOR: Coyne Signs SUBCONTRACTORS: _____

ADDRESS: 84 Cover Street, 04101 772-4144

Est. Construction Cost: _____ Type of Use: Office

Past Use: _____

Building Dimensions L W Sq. Ft. # Stories: Lot Size:

Is Proposed Use: _____ Seasonal _____ Condominium _____ Apartment _____

Conversion - Explain to erect 6' x 6' free standing sign building sign

COMPLETE ONLY IF THE NUMBER OF UNITS WILL CHANGE

Residential Buildings Only: _____ # Of Dwelling Units _____ # Of New Dwelling Units _____

Foundation:

1. Type of Soil: _____
2. Set Backs Front _____ Rear _____ Side(s) _____
3. Footings Size: _____
4. Foundation Size: _____
5. Other: _____

Floor:

1. Sills Size: _____ Sills must be anchored.
2. Girder Size: _____
3. Lally Column Spacing: _____ Size: _____
4. Joists Size: _____ Spacing 16" O.C.
5. Bridging Type: _____ Size: _____
6. Floor Sheathing Type: _____ Size: _____
7. Other Material: _____

Exterior Walls:

1. Studding Size _____ Spacing _____
2. No. windows _____
3. No. Doors _____
4. Header Sizes _____ Span(s) _____
5. Bracing: Yes _____ No _____
6. Corner Posts Size _____
7. Insulation Type _____ Size _____
8. Sheathing Type _____ Size _____
9. Siding Type _____ Weather Exposure _____
10. Masonry Materials _____
11. Metal Materials _____

Interior Walls:

1. Studding Size _____ Spacing _____
2. Header Sizes _____ Span(s) _____
3. Wall Covering Type _____
4. Fire Wall if required _____
5. Other Materials _____

For Official Use Only	
Date: <u>11/9/87</u>	Subdivision: Yes / No _____
Inside/Tree Limits _____	Name _____
Blg Code _____	Lot _____
Time Limit _____	Block _____
Estimated Cost _____	Permit Expiration: _____
Value/Structure _____	Ownership: _____ Public _____ Private _____
Fee _____	

Ceiling:

1. Ceiling Joists Size: _____
2. Ceiling Strapping Size _____ Spacing _____
3. Type Ceilings: _____
4. Insulation Type _____ Size _____
5. Ceiling Height: _____

PERMIT ISSUED

Roof:

1. Truss or Rafter Size _____ Span _____
2. Sheathing Type _____ Size _____
3. Roof Covering Type _____
4. Other _____

NOV 10 1987

CITY OF PORTLAND

Chimneys:

Type: _____ Number of Fire Places _____

Heating:

Type of Heat: _____

Electrical:

Service Entrance Size: _____ Smoke Detector Required Yes _____ No _____

Plumbing:

1. Approval of soil test if required Yes _____ No _____
2. No. of Tubs or Showers _____
3. No. of Flushes _____
4. No. of Lavatories _____
5. No. of Other Fixtures _____

Swimming Pools:

1. Type: _____
2. Pool Size: _____ x _____ Square Footage _____
3. Must conform to National Electrical Code and State Law.

Zoning:

District F-2 S: _____ Coverage Req.: _____ Provided _____

Required Setbacks: _____ Back _____ Side _____

Review Required:

Zoning Board Approval: Yes _____ No _____ Date: _____
 Planning Board Approval: Yes _____ No _____ Date: _____
 Conditional Use: _____ Variance _____ Site Plan _____ Subdivision _____
 Shore and Floodplain Mgmt _____ Special Exception _____
 Other (Explain) _____
 Date Approved: OK by City Engineer Portland, 11/9/87



Permit Received By Sandi Cote

Signature of Applicant _____ Date _____

Signature of CEO _____ Date _____

Inspection Dates _____


19 MR. WILLIAMS

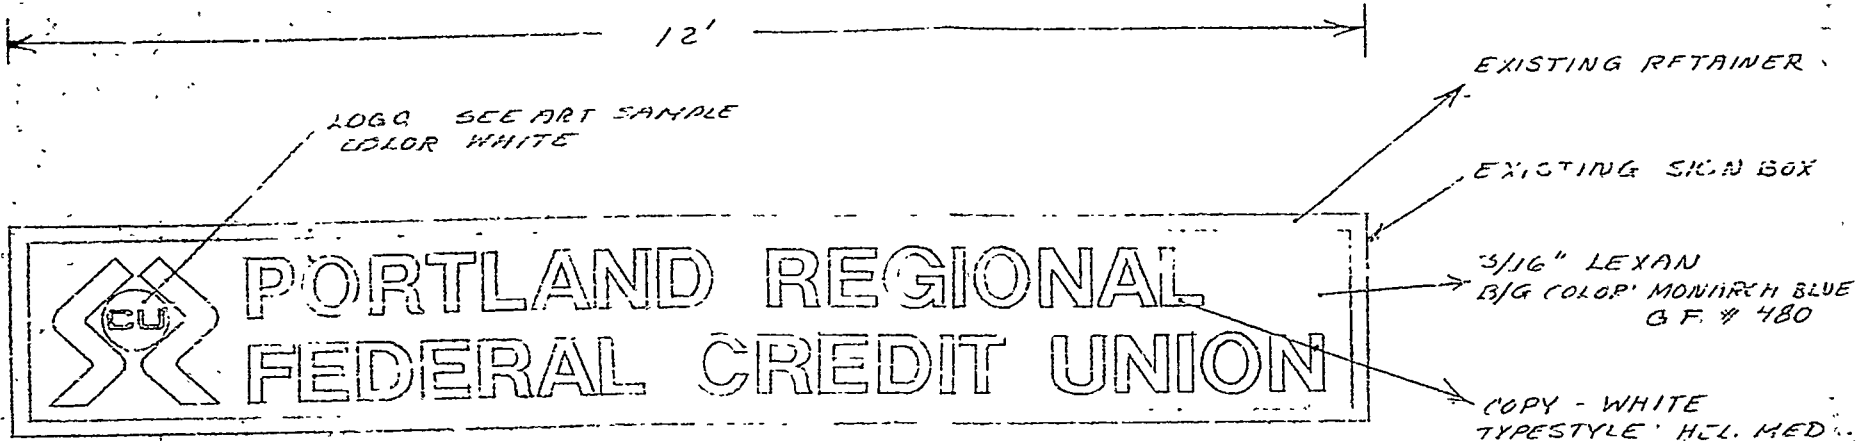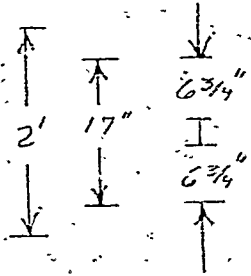

1 2' x 12' REPLACEMENT FACE FOR EXISTING S.F. SIGN BOX
 W/ SPRAYED COPY (SECOND SURFACE)

NO.	DATE	REVISIONS	BY
1			
2			
3			
4			
5			

DRAWING SPECIFICATIONS ACCEPTED BY

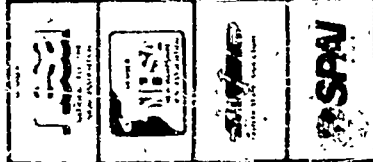

DESIGNED FOR PORTLAND REGIONAL F.C.U.
 LOCATION

BARLO SIGNS
 118 Greeley St., Hudson, NH 03051 (603)882-2632
 BARLO SCREENGRAPHICS
 158 Greeley St., Hudson, NH 03051 (603)882-2105
 COYNE SIGNS
 84 Court St., Portland, Me 04101 (707)22-4144

THE BARLO GROUP
 MORE THAN JUST A SIGN COMPANY
 Electrical Sign Advertising • Screen Process Printing

DEPT. OF BUILDING INSPECTIONS
 CITY OF PORTLAND
 NOV - 9 1987

RECEIVED

THIS DESIGN IS THE PROPERTY OF THE BARLO GROUP. ALL PRODUCTION AND DUPLICATION ARE RESERVED BY THE BARLO GROUP.

THIS PRINT IS DESIGNED FOR YOUR PERSONAL USE AND IS NOT TO BE USED OUTSIDE YOUR ORGANIZATION OR EXHIBITED IN ANY MANNER.

DATE: 11/10/87

SCALE: 1/4" = 1'-0"

DRAWN BY: [Signature]

CHECKED BY: [Signature]

DRAWING NUMBER: B-1128

W.C. NO. 011-21

RETAINER
BLUE


R. HOWARTH BLUE G.T 480

WARCH BLUE
480

E SAMPLE
WHITE


TYPEFACE H... MED.
WHITE

1 - DF INTERNALLY ILLUM 6' X 6' SIGN W/ POLE COVER

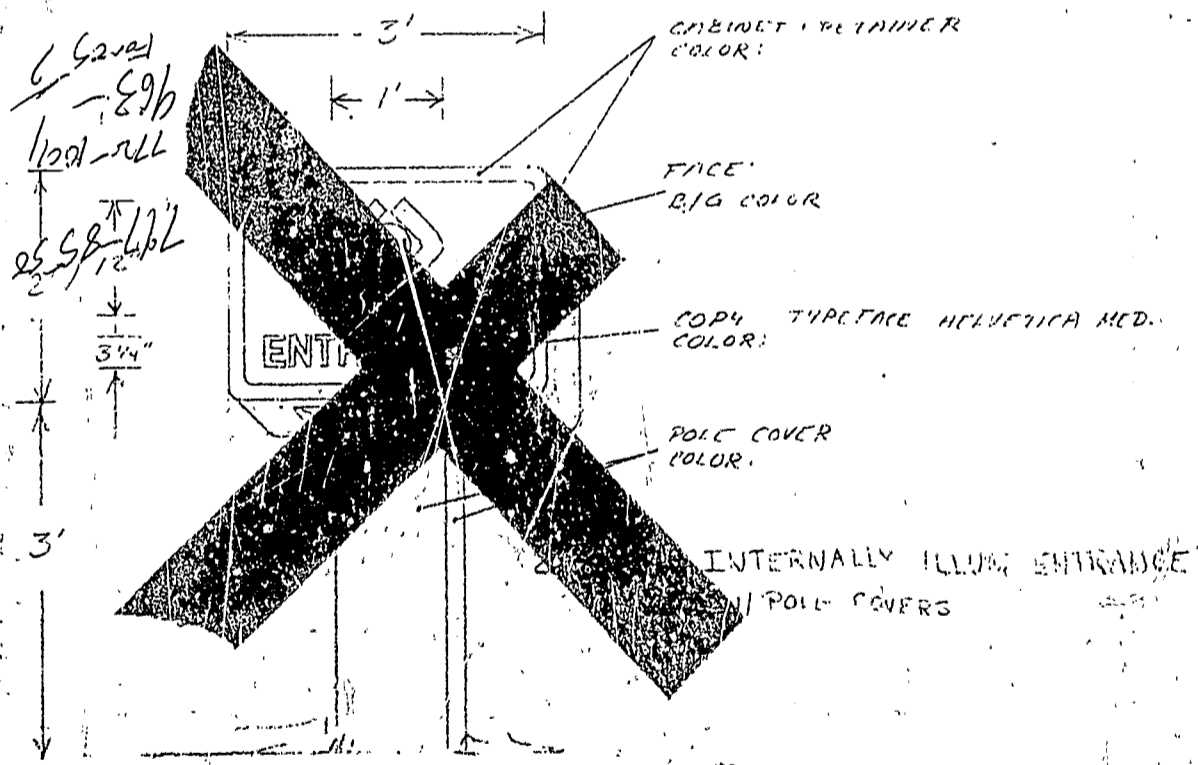


NO	DATE	REVISIONS	BY
1	4/3	REV DIRECTOR	24/7
2			
3			
4			
5			

DRAWING SPECIFICATIONS ACCEPTED BY

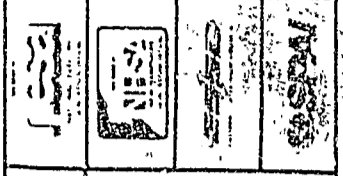


DESIGNED FOR: PORTLAND REGIONAL F.C.U.
 LOCATION: 710 FOREST AVE
 PORTLAND, ME
 BARLO SIGNS 158 Greeley St. Hudson, N.H. 03051 (603)882-2638
 BARLO SCREENGRAPHICS 158 Greeley St. Hudson, N.H. 03051 (603)882-2638
 COYNE SIGNS 64 Cove St. Portland, Me. 04101 (207)772-4144
 Electrical Sign Advertising • Screen Process Printing

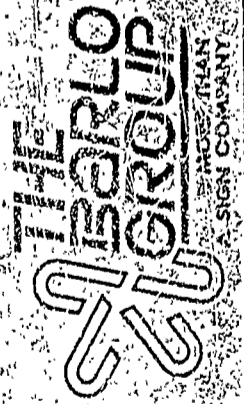



SIGN SPECIFICATIONS		ILLUMINATED	NON-ILLUMINATED	LOCATION	DATE
CABINET TYPE	DF	HEIGHT	LENGTH	WIDTH	RAC'LS
CROWN	RET. COV. HANGING BAR	CY BAR COLOR	LAMPS	BALLAST	MATERIAL
FACE 1	Color	COPY	Color	IS PLAN	BEAMS
FACE 2	Color	COPY	Color	HOWS TRACK	Font WAGNER
BUILDING TYPE	ELEC LOC	MOUNTING	LEADS	ZIP	Not
POLE COVER	HGT. TO BOT.	MATERIAL	Color	SERVICING	
SHOW USE ONLY	CUT SIZES	Face 1/2" 1/4"	Letter 1/2" 1/4"		

THIS DESIGN IS THE PROPERTY OF THE BARLO GROUP. ALL PRODUCTION AND DUPLICATION RIGHTS ARE RESERVED BY THE BARLO GROUP.
 THIS PRINT IS OBTAINED FOR YOUR PERSONAL USE AND IS NOT TO BE USED OUTSIDE YOUR ORGANIZATION OR EXHIBITED IN ANY MANNER.

DATE: 10/15/87
 SCALE: 3/4" = 1'
 DRAWN BY: J. HERRIFIELD
 CHECKED BY:
 DRAWING NUMBER: C-1188-R1
 SHEET OF 1

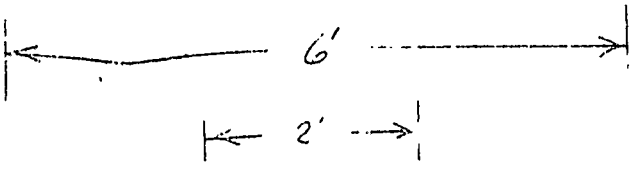

CABINET - RETAIN
COLOR, BLUE

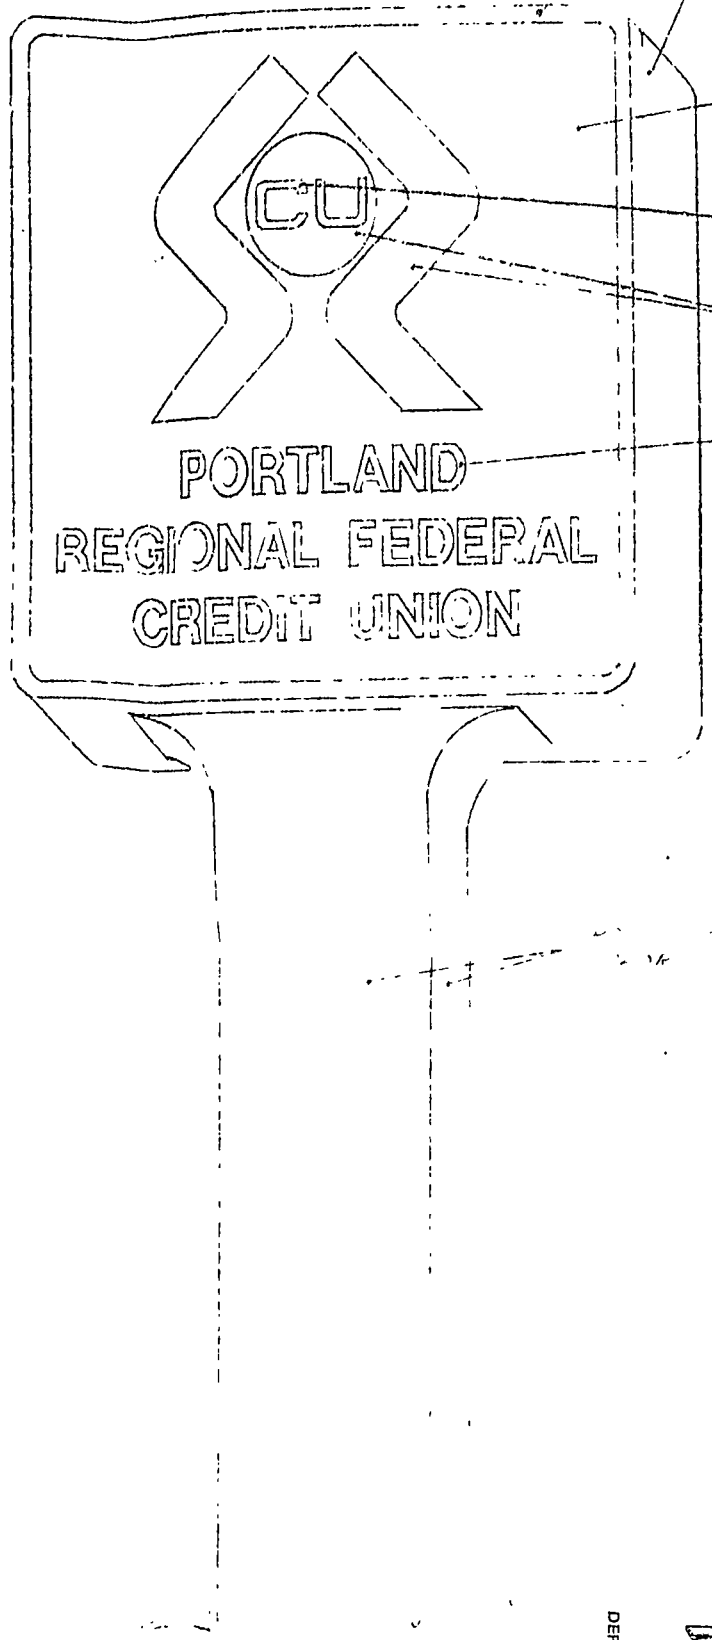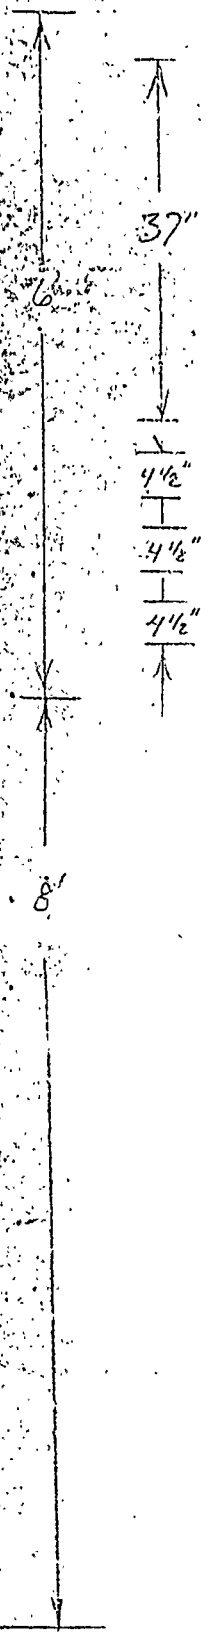

FACE
HIG COLOR: HONOR

COLOR MONARCH BLUE
6.F 480

LOGO - SEE SHM
COLOR WHITE

COPY TYPEFA
COLOR WHITE

DEPT OF BUIL INC. INSPECTIONS
CITY OF PORTLAND

NOV 9 1987
RECEIVED

SIGN SPECIFICATIONS		ILLUMINATED	NON-ILLUMINATED	LOCATION	DATE		
COPY	TYPE	HEIGHT	LENGT	WIDTH	RADIUS	MATERIAL	COLOR
FONT	LET	RANGING BAR	DIV GAP	CO	LAMPS	BALLAST	
MATERIAL	Color	CO	TY	C	Color	MYLAR	Color
MATERIAL	Color	COPY	Color	ROWS TRAC	Font	WAGNER	Zip
ELEC. LOC.	MOUNTING	LOAD					
JIGT. to BOT.	MATERIAL	Color	SERVICING				
Face Mat Mtr	Letter Mat Mtr	Touch-Up					

WO No 611-21 B-007-06



FACE
BIG COLOR: MONARCH BLUE G.F. 480


COLOR MONARCH BLUE
G.F. 480

LOGO: SEE SAMPLE
COLOR: WHITE

COPY TYPEFACE: HELVETICA MED.
COLOR: WHITE

POLE COVER
COLOR: BLUE

1 - D.F. INTERNALLY ILLUM. 6' x 6' SIGN W/ POLE COVER

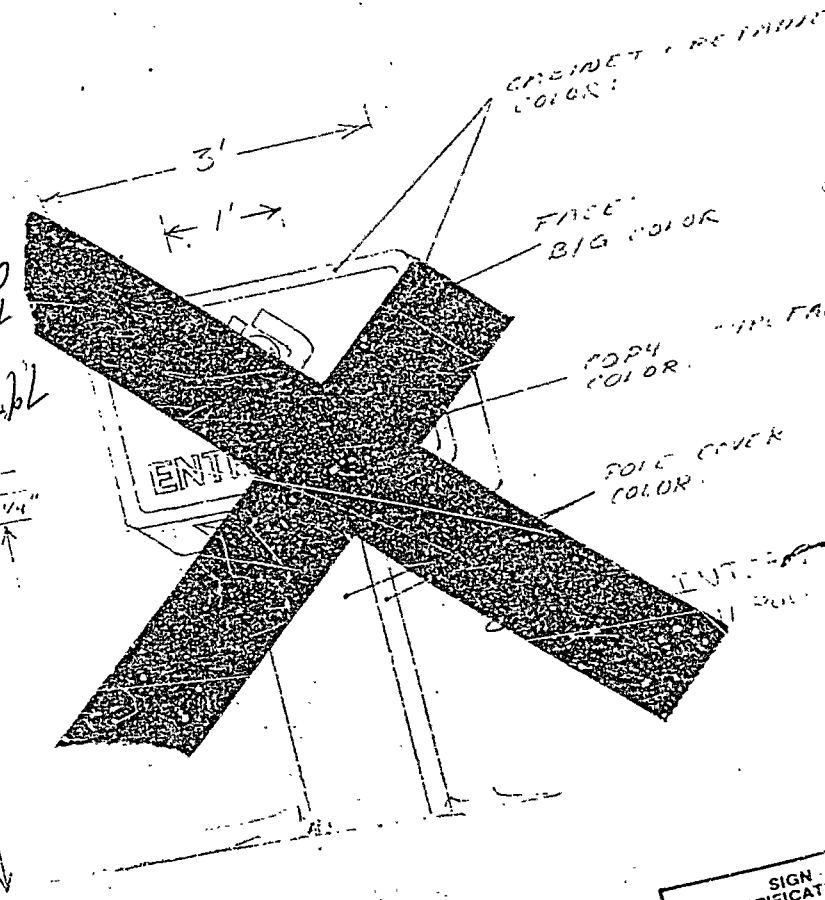

CROWN RET. COLOR:

FACE
BIG COLOR

COPY
COLOR

POLE COVER
COLOR

SIGN SPECIFICATION	
CROWN	RET. COLOR
CABINET TYPE	

DEPT. OF BUILD.
ART. OF
NON-DECORATIVE



APPLICATION FOR PERMIT
DEPARTMENT OF BUILDING INSPECTION SERVICES
ELECTRICAL INSTALLATIONS

Date October 20, 1987
 Receipt and Permit number 22451

To the CHIEF ELECTRICAL INSPECTOR, Portland, Maine:

The undersigned hereby applies for a permit to make electrical installations in accordance with the laws of Maine, the Portland Electrical Ordinance, the National Electrical Code and the following specifications:

LOCATION OF WORK: 963 Forest Avenue
 OWNER'S NAME: Delta Realty ADDRESS: same

		FEES
OUTLETS:		
Receptacles _____	Switches _____ Plugmold _____ ft. TOTAL 31-60.....	5.00
		2.00
FIXTURES: (number of)		
Incandescent _____	Flourescent 20 _____ (not strip) TOTAL 20	4.00
Strip Flourescent _____ ft.		
SERVICES:		
Overhead <u>x</u> _____	Underground _____ Temporary _____ TOTAL amperes 200 ..	3.00
		.50
METERS: (number of) <u>1</u>		
MCTORS: (number of)		
Fract. onal _____		
1 H. or over _____		
RESIDENTIAL HEATING:		
Oil or Gas (number of units) _____		
Electric (number of rooms) _____		
COMMERCIAL OR INDUSTRIAL HEATING:		
Oil or Gas (by a main boiler) _____		
Oil or Gas (by separate units) _____		5.00
Electric Under 20 kws <u>x</u> _____	Over 20 kws _____	
APPLIANCES: (number of)		
Ranges _____	Water Heaters _____	
Cook Top _____	Disposals _____	
Wall Ovens _____	Dishwashers _____	
Dryers _____	Compactors _____	
Fans _____	Others (denote) _____	
TOTAL		
MISCELLANEOUS: (number of)		
Branch Panels _____		
Transformers _____		
Air Conditioners Central Unit _____		
Separate Units (windows) _____		
Signs 20 sq. ft. and under _____		
Over 20 sq. ft. _____		
Swimming Pools Above Ground _____		
In Ground _____		
Fire/Burglar Alarms Residential _____		
Commercial _____		
Heavy Duty Outlets, 220 Volt (such as welders) 30 amps and under _____		
over 30 amps _____		
Circus, Fairs, etc. _____		
Alterations to wires _____		
Repairs after fire _____		
Emergency Lights, battery _____		
Emergency Generators _____		
		INSTALLATION FEE DUE: _____
FOR ADDITIONAL WORK NOT ON ORIGINAL PERMIT		DOUBLE FEE DUE: _____
FOR REMOVAL OF A "STOP ORDER" (304-16.b)		TOTAL AMOUNT DUE: <u>15.50</u>

INSPECTION:
 Will be ready on 10/20, 1987; or Will Call _____
CONTRACTOR'S NAME: Mike Floridino
ADDRESS: 35 Lawrence Avenue
TEL.: 772-3136
MASTER LICENSE NO.: 34234 **SIGNATURE OF CONTRACTOR:** _____
LIMITED LICENSE NO.: _____

INSPECTOR'S COPY — WHITE
 OFFICE COPY — CANARY

ELECTRICAL INSTALLATIONS--

INSPECTIONS: Service: 200 Amp by Russ
Service called in 11/18/87
Closing-in 10/26/87 by Russ

PROGRESS INSPECTIONS: 10/24/87 / 1
/ 1
/ 1
/ 1
/ 1
/ 1

Permit Number 22451
Location 963 Long Pine
Owner Walter Newberry
Date of Permit 10/20/87
Final Inspection
By Inspector D. Russ
Permit Application Register Page No. 12

CODE
COMPLIANCE
COMPLETED
DATE

DATE:	REMARKS:
10/26/87	Shut out before inspection (after 72 hr notice) I was attending to code book shop at P.R. during this time frame.
11/19/87	



APPLICATION FOR PERMIT
DEPARTMENT OF BUILDING INSPECTIONS SERVICES
ELECTRICAL INSTALLATIONS

Date October 70, 1987
 Receipt and Permit number 22451

To the CHIEF ELECTRICAL INSPECTOR, Portland, Maine:

The undersigned hereby applies for a permit to make electrical installations in accordance with the laws of Maine, the Portland Electrical Ordinance, the National Electrical Code and the following specifications:

LOCATION OF WORK: 963 Forest Avenue

OWNER'S NAME: Delta Realty ADDRESS: same

	FEES
OUTLETS:	
Receptacles _____ Switches _____ Plugmold _____ ft. TOTAL <u>31</u>	5.00
FIXTURES: (number of)	2.00
Incandescent _____ Fluorescent <u>20</u> (not strip) TOTAL <u>20</u>	4.00
Strip Fluorescent _____ ft.	
SERVICES:	
Overhead <u>x</u> Underground _____ Temporary _____ TOTAL amp. <u>100</u>	3.00
METERS: (number of) <u>1</u>	.50
MOTORS: (number of)	
Fractional _____	
1 HP or over _____	
RESIDENTIAL HEATING:	
Oil or Gas (number of units) _____	
Electric (number of rooms) _____	
COMMERCIAL OR INDUSTRIAL HEATING:	
Oil or Gas (by a main boiler) _____	
Oil or Gas (by separate units) _____	
Electric Under 20 kws <u>x</u> Over 20 kws _____	5.00
APPLIANCES: (number of)	
Ranges _____ Water Heaters _____	
Cook Tops _____ Disposals _____	
Wall Ovens _____ Dishwashers _____	
Dryers _____ Compactors _____	
Fans _____ Others (denote) _____	
TOTAL _____	
MISCELLANEOUS: (number of)	
Branch Panels _____	
Transformers _____	
Air Conditioners Central Unit _____	
Separate Units (windows) _____	
Signs 20 sq. ft. and under _____	
Over 20 sq. ft. _____	
Swimming Pools Above Ground _____	
In Ground _____	
Fire/Burglar Alarms Residential _____	
Commercial _____	
Heavy Duty Outlets, 220 Volt (such as welders) 70 amps and under _____	
over 30 amps _____	
Circus, Fairs, etc. _____	
Alterations to wires _____	
Repairs after fire _____	
Emergency Lights, battery _____	
Emergency Generators _____	
INSTALLATION FEE DUE: _____	
FOR ADDITIONAL WORK NOT ON ORIGINAL PERMIT DOUBLE FEE DUE: _____	
FOR REMOVAL OF A "STOP ORDER" (304-16.b)	
TOTAL AMOUNT DUE: <u>15.50</u>	

INSPECTION:

Will be ready on 10/20, 1987; or Will Call _____

CONTRACTOR'S NAME: Mike Floridino

ADDRESS: 35 Lawrence Avenue

TEL.: 772-3136

MASTER LICENSE NO.: 04234 SIGNATURE OF CONTRACTOR: _____

LIMITED LICENSE NO.: _____

INSPECTOR'S COPY — WHITE

OFFICE COPY — CANARY

ELECTRICAL INSTALLATIONS -

INSPECTIONS: Service 200 Amp by Russo
Service called in 11/1/87
Closing-in 10/26/87 by Russo

PROCESS INSPECTIONS: 10/26/87 | | | | | | | | | |

Permit Number 22451
Location 263 F Street SW
Owner 1000 The Lincoln Bldg
Date of Permit 10/20/87
Final Inspection [Signature]
By Inspector [Signature]
Permit Application Register Page No. 17

CODE COMPLIANCE COMPLETED
DATE

DATE:	REMARKS:
10/26/87	Shut out before inspection (after 72 hr notice) I was attending to code work shop at P.O. during this time frame.
11/19/87	