

APPLICATION FOR PERMIT

PERMIT ISSUED

E.O.C.A. USE GROUP 0 509

MAY 12 1987

B.O.C.A. TYPE OF CONSTRUCTION

ZONING LOCATION ... R-5 ... PORTLAND, MAINE ... May 11, 1987

City Of Portland

To the CHIEF OF BUILDING & INSPECTION SERVICES, PORTLAND, MAINE

The undersigned hereby applies for a permit to erect, alter, repair, demolish, move or install the following building, structure, equipment or change use in accordance with the Laws of the State of Maine, the Portland B.O.C.A. Building Code and Zoning Ordinance of the City of Portland with plans and specifications, if any, submitted herewith and the following specifications:

LOCATION 621 Stevens Avenue Fire Dist. #1, D. 270
1. Owner's name and address Catherine McAuley, Trustee Telephone 797-3802
2. Lessor's name and address Telephone 3802
3. Contractor's name and address Leafitt & Parris, Inc., P. O. Box 1926 Telephone 774-5616
688 Payne Rd., Scarborough, 0407A
Proposed use of building school No. of stories
Last use same school No. families
Material No. stories Heat Style of roof Roofing
Other buildings on same lot
Estimated contractural cost \$.....

FIELD INSPECTOR--Mr. @ 775-5451

Appeal Fees \$
Base Fee
Late Fee
TOTAL \$ 35.00..

To erect 30 x 50 tent to be used May 14, 15 for yard sale as per plans. 1 sheet of plans. flame proof certificate enclosed.

Stamp of Special Conditions

send permit to # 1 C/ Room Eleanor Bernabei - 04103

NOTE TO APPLICANT: Separate permits are required by the installers and subcontractors of heating, plumbing, electrical and mechanical.

DETAILS OF NEW WORK

Is any plumbing involved in this work? Is any electrical work involved in this work?
Is connection to be made to public sewer? If not, what is proposed for sewage?
Has septic tank notice been sent? Form notice sent?
Height average grade to top of plate Height average grade to top of point of roof
Size from depth No. stories solid or filled earth or rock?
Material of foundation Thickness, top bottom cellar
Kind of roof Rise per foot Roof covering
No. of chimneys Material of chimney of lining Kind of heat fuel
Framing Lumber--Kind Dressed or full size? Corner posts Sills
Size Girder Columns under girder Size Tax on centers
Studs (outside walls and carrying partitions) 2x4-16" C C Br dging in every floor and flat roof span over 8 feet.
Joists and rafters 1st floor 2nd 3rd roof
On centers: 1st floor 2nd 3rd roof
Maximum span: 1st floor 2nd 3rd roof
If one story building with masonry walls, thickness of walls height?

IF A GARAGE

No. cars now accommodated on same lot to be accommodated number commercial cars to be accommodated
Will automobile repairing be done other than minor repairs to cars habitually stored in the proposed building?

APPROVALS BY:

DATE

MISCELLANEOUS

BUILDING INSPECTION--PLAN EXAMINER

Will work require disturbing of any tree on a public street?

ZONING: O.K. W. Williams May 12, 1987

BUILDING CODE:

Will there be in charge of the above work a person competent to see that the State and City requirements pertaining thereto are observed?

Fire Dept.:

Health Dept.:

Other:

Signature of Applicant Eleanor Bernabei Phone # same

Type Name of above Eleanor Bernabei Treasurer x 2 3 4

Treasurer, Catherine McAuley Other and Address

FIELD INSPECTOR'S COPY

APPLICANT'S COPY

OFFICE FILE COPY

9 Mr. Williams

NOTES 0

TENT UP + GATE
AW

Permit No 827 / 500

Location 1981 - Highway 300

Owner Carlsson, M. C. Lindberg

Date of permit: 5-11-57

App. issued 5-12-57

Ins. by 100

Charge

All return

~~[Large crossed-out section of lined paper]~~

L
L

Established 1919

Area Code 207 -- 774-5618

 **LEAVITT & PARRIS, INC.**

P.O. Box 3926, Portland, ME 04104
448 Payne Road, Scarborough, ME 04074


MANUFACTURERS OF CANVAS PRODUCTS
FOR HOME, INDUSTRY AND MARINE

To Whom It May Concern:

This is to certify that the tents supplied Catherine McCauley H.S.
are certified flame-resistance that meets the requirements of the California
Fire Marshall, Underwriters Laboratory Test Flamability 354-H and
Government spec. CCC-C-428A.

Very truly yours,

LEAVITT & PARRIS, INC.

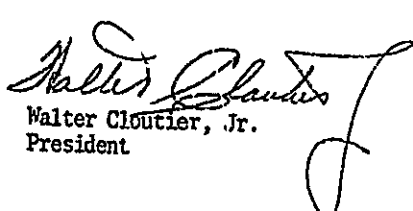
Walter Cloutier, Jr.
President


RECEIVED

MAY 11 1987


DEPT OF BUILDING INSPECTIONS
CITY OF PORTLAND

631 Stevens Ave.

Continued Me Luby
Access

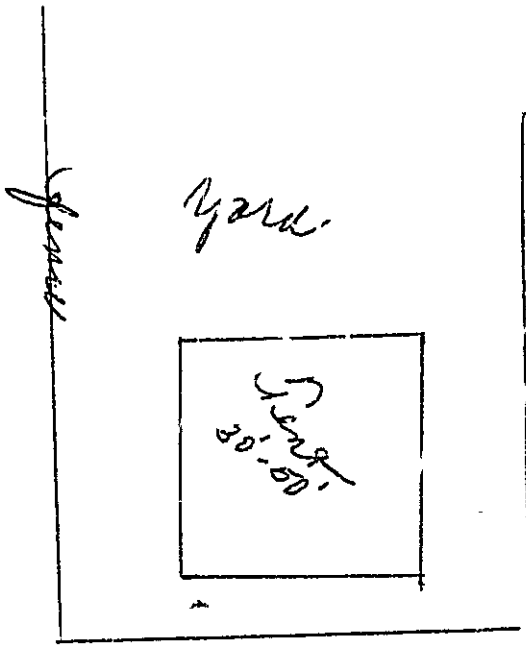

walk-way

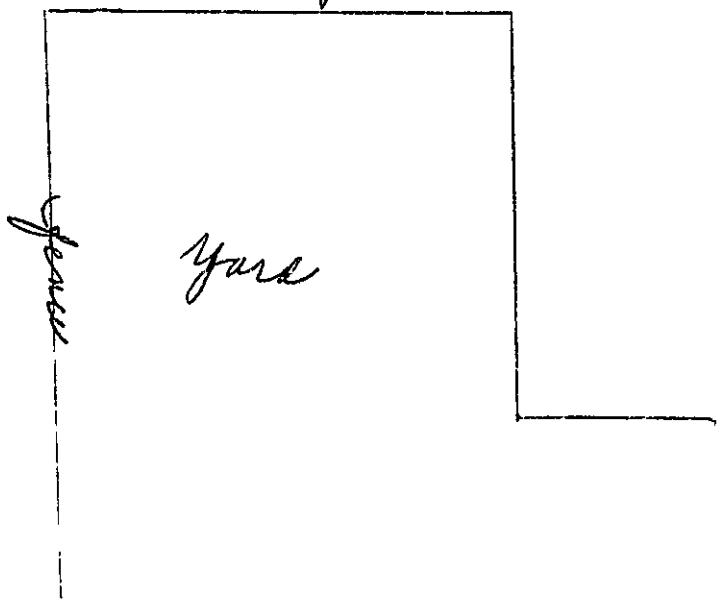

RECEIVED

MAY 11 1987

DEPT OF BUILDING L.D.S.
CITY OF PORTLAND

B

PERMIT ISSUED

APPLICATION FOR PERMIT

B.O.C.A. USE GROUP

B.O.C.A. TYPE OF CONSTRUCTION 5.09

ZONING LOCATION PORTLAND, MAINE

City Of Portland
MAY 12 1987
MAY 11, 1987

To the CHIEF OF BUILDING & INSPECTION SERVICES, PORTLAND, MAINE

The undersigned hereby applies for a permit to erect, alter, repair, demolish, move or install the following building, structure, equipment or change use in accordance with the Laws of the State of Maine, the Portland B.O.C.A. Building Code and Zoning Ordinance of the City of Portland with plans and specifications, if any, submitted herewith and the following specifications:

LOCATION 631 Stevens Avenue Fire District #1 #2

1. Owner's name and address: Catherine McAuley - same Telephone 797-3032

2. Lessee's name and address: Telephone 3802

3. Contractor's name and address: Leavitt & Paxton Inc. - P. O. Box 3926 Telephone 776-5618
44's Payne Rd. Scarborough 04074

Proposed use of building school No. of sheets

Last use No. families

Material No. stories Heat Style of roof Roofing

Other buildings on same lot

Estimated contractual cost \$ Appeal Fees \$

FIELD INSPECTOR—Mr. Base Fee

@ 775-5451

Late Fee

To erect 30 x 59 tent to be used May 14, 15 for yard sale as per plans. 1 sheet of plans. flame proof certificate enclosed.

TOTAL \$ 35.00

Stamp of Special Conditions

send permit to # 1 C/ Miss Eleanor Bernabei

NOTE TO APPLICANT: Separate permits are required by the installers and subcontractors of heating, plumbing, electrical and mechanicals.

DETAILS OF NEW WORK

Is any plumbing involved in this work? Is any electrical work involved in this work?

Is connection to be made to public sewer? If not, what is proposed for sewage?

Has septic tank notice been sent? Form notice sent?

Height average grade to top of plat. Height average grade to highest point of roof

Size, front depth No. stories solid or filled land? earth or rock?

Material of foundation Thickness, top bottom cellar

Kind of roof Rise per foot Roof covering

No. of chimneys Material of chimneys of lining Kind of heat fuel

Framing Lumber—Kind Dressed or full size? Corner posts Sills

Size Girder Columns under girders Size Max. on centers

Studs (outside walls and carrying partitions) "x4-16" O C Bridging in every floor and flat roof span over 8 feet

Joists and rafters: 1st floor 2nd 3rd roof

On centers: 1st floor 2nd 3rd roof

Maximum span 1st floor 2nd 3rd roof

If one story building with masonry walls, thickness of walls? height?

IF A GARAGE

No. cars now accommodated on same lot to be accommodated number commercial cars to be accommodated

Will automobile repairing be done other than minor repairs to cars habitually stored in the proposed building?

APPROVALS BY: DATE

MISCELLANEOUS

BUILDING INSPECTION—PLAN EXAMINER

Will work require disturbing of any tree on a public street?

ZONING:

BUILDING CODE

Will there be in charge of the above work a person competent to see that the State and City requirements pertaining thereto are observed?

Fire Dept.:

Health Dept.:

Others:

Signature of Applicant Phone # same

Type Name of above Eleanor Bernabei Treasurer
Treasurer, Catherine McAuley

Other and Address

9

FIELD INSPECTOR'S COPY

APPLICANT'S COPY

OFFICE FILE COPY

City of Portland, Maine - Building or Use Permit Application 389 Congress Street, 04101, Tel: (207) 874-8703, FAX: 874-8716

Location of Construction: 631 Stevens Ave		Owner: Sisters of Mercy		Phone:		Permit No: 940772	
Owner Address:		Leasee/Buyer's Name:		Phone:		Mary Gresik	
Contractor Name: Lee Wilson & Sons		Address: P.O. box 1028 Westbrook, ME 04098		Phone:		Permit Issued: PERMIT ISSUED	
Past Use: Convent		Proposed Use: Convent w/ 2 underground tank		COST OF WORK: \$ 22488		PERMIT FEE: \$ 20.00	
Proposed Project Description: Remove 2 underground tanks as per plans		FIRE DEPT. <input checked="" type="checkbox"/> Approved <input type="checkbox"/> Denied		INSPECTION: Use Group: Type:		JUL 28 1994	
		Signature: <i>[Signature]</i>		Signature:		Zone: CBL: 136-E-006	
		PEDESTRIAN ACTIVITIES DISTRICT (P.U.D.) Action: Approved <input type="checkbox"/> Approved with Conditions <input type="checkbox"/> Denied <input type="checkbox"/>		Signature:		Zoning Approval: <i>[Signature]</i>	
		Signature:		Date:		Special Zoning or Reviews: <input type="checkbox"/> Shoreland <input type="checkbox"/> Wetland <input type="checkbox"/> Flood Zone <input type="checkbox"/> Subdivision <input type="checkbox"/> Site Plan major <input type="checkbox"/> minor <input type="checkbox"/> minor <input type="checkbox"/>	

- This permit application doesn't preclude the Applicant(s) from meeting applicable State and Federal rules
- Building permits do not include plumbing, septic or electrical work.
- Building permits are void if work is not started within six (6) months of the date of issuance. False information may invalidate a building permit and stop all work.

PERMIT ISSUED
WITH LETTER

CERTIFICATION

I hereby certify that I am the owner of record of the named property, or that the proposed work is authorized by the owner of record and that I have been authorized by the owner to make this application as his authorized agent and I agree to conform to all applicable laws of this jurisdiction. In addition, if a permit for work described in the application issued, I certify that the code official's authorized representative shall have the authority to enter all areas covered by such permit at any reasonable hour to enforce the provisions of the code(s) applicable to such permit.

[Signature]
SIGNATURE OF APPLICANT Rob Wilson ADDRESS DATE 26 July 1994 PHONE

RESPONSIBLE PERSON IN CHARGE OF WORK, TITLE PHONE

- Zoning Appeal**
- Variance
 - Miscellaneous
 - Conditional Use
 - Interpretation
 - Approved
 - Denied

- Historic Preservation**
- Not in District or Landmark
 - Does Not Require Review
 - Requires Review

- Action**
- Approved
 - Approved with Conditions
 - Denied

Date *7/26/94*
[Signature]

CEO DISTRICT 6

City of Portland, Maine -- Building or Use Permit Application 389 Congress Street, 04101, Tel: (207) 874-8703, FAX: 874-8716

Location of Construction 631 Stevens Ave		Owner Sisters of Mercy		Phone:		Permit No: 940772	
Owner Address:		Lessee/Buyer's Name		Phone:		Business Name: Mary Grable	
Contractor Name: Lee Wilson & Sons		Address: P.O. Box 1028 Westbrook, ME 04098		Phone:		Permit Issued: ISSUED	
Past Use: Convent		Proposed Use: Convent w/o underground tank		COST OF WORK: \$ 18300		PERMIT FEE: \$ 20.00	
				FIRE DEPT. <input checked="" type="checkbox"/> Approved <input type="checkbox"/> Denied		INSPECTION: Use Group: Type	
Proposed Project Description: Remove 4 underground tanks as per plans		Signature: <i>[Signature]</i>		Signature:		Zone: CBL: 136-E-006	
		PEDESTRIAN ACTIVITIES DISTRICT (P.U.D.) Action: <input type="checkbox"/> Approved <input type="checkbox"/> Approved with Conditions <input type="checkbox"/> Denied		Signature: _____ Date: _____		Zoning Approval: [Signature]	

1. This permit application doesn't preclude the Applicant(s) from meeting applicable State and Federal rules
2. Building permits do not include plumbing, septic or electrical work
3. Building permits are void if work is not started within six (6) months of the date of issuance. False information may invalidate a building permit and stop all work

- Special Zoning or Reviews:
- Shoreland
 - Wetland
 - Flood Zone
 - Subdivision
 - Site Plan (m) minor mm
- Zoning Appeal
- Variance
 - Miscellaneous
 - Conditional Use
 - Interpretation
 - Approved
 - Denied
- Historic Preservation
- Not in District or Landmark
 - Does Not Require Review
 - Requires Review

Action:

- Approved
- Approved with Conditions
- Denied

Date: **7/26/94**

[Signature]

CERTIFICATION

I hereby certify that I am the owner of record of the named property or that the proposed work is authorized by the owner of record and that I have been authorized by the owner to make this application as his authorized agent and I agree to conform to all applicable laws of this jurisdiction. In addition, if a permit for work described in the application issued, I certify that the clerk official's authorized representative shall have the authority to enter all areas covered by such permit at any reasonable hour to enforce the provisions of the code(s) applicable to such permit

SIGNATURE OF APPLICANT **Rob Wilson** ADDRESS _____ DATE **26 July 1994** PHONE _____

RESPONSIBLE PERSON IN CHARGE OF WORK, TITLE _____ PHONE _____

CEO DISTRICT **[Signature]**

White-Permit Desk Green-Assessor's Canary-D.P.W. Pink-Public File Ivory Card-Inspector

COMMENTS

1
Due: 2/7/95
A. Rive

	Type	Inspection Record	Date
Foundation:	_____	_____	_____
Framing:	_____	_____	_____
Plumbing:	_____	_____	_____
Final:	_____	_____	_____
Other:	_____	_____	_____

BUILDING PERMIT REPORT

Date: 7/26/94
Address: 631 St. Louis Ave
Type of Permit: Remove tanks
Owner: Sisters of Mercy
Contractor: Mrs Wilson + Son
Applicant: Bob Wilson
Approved: / Denied: _____

Conditions:

1. All underground tank removal~~(s)~~ and/or installation~~(s)~~ shall be done in accordance with Department of Environmental Protection Regulations (Chapter 691).
2. No cutting of tanks on site. Cutting of tanks to be done at an approved tank disposal site.
3. Fire Dispatcher must be notified 48 hours in advance of removal and/or transportation of tanks.

Maine Department of Environmental Protection
Bureau of Hazardous Materials & Solid Waste Control
State House Station #17
Augusta, Maine 04333-0017
Attention: Tank Removal Notice
Telephone: (207) 287-2651

136-E-006

7/93

COPY

**NOTICE OF INTENT
TO ABANDON (REMOVE) AN
UNDERGROUND OIL STORAGE FACILITY**

**THIS FORM MUST BE FILED WITH THE DEP AND YOUR LOCAL FIRE
DEPARTMENT AT LEAST 30 DAYS PRIOR TO THE SCHEDULED REMOVAL**

PLEASE TYPE OR PRINT IN INK:

Name of Facility Owner: SISTERS OF MERCY - MOTHER HOUSE
Mailing Address: 605 Stevens Ave. Telephone #: 797 7861
City: Portland State: ME Zip Code: 04103
Contact Person (name, address & telephone #): CHRIS GREEN
400 Prentiss St, Portland, ME 774 1531
Name of Facility: Catherine McAuley High School Registration #: 2328
Facility Location (town & street): 631 Stevens Ave Portland, ME 04103

1. Identify the tanks at this location which are going to be removed:

Tank #	Tank Age	Tank Size (gallons)	Type of Product Stored
1	N/A	10,000	#2
2	N/A	2,000	#2
3			
4			

2. Directions to this facility (be specific):

CORNER OF WALTON ST & STEVENS AVE.

3. Is or was the tank(s) used to store Class I liquids (e.g. gasoline, jet fuel)? Yes ___ No
IF YES, REMOVAL OF THE TANK(S) MUST BE DONE UNDER THE
DIRECTION OF A CERTIFIED TANK INSTALLER.

Tank Installer's Name: Certification Number: Signature:

N/A _____

4. Environmental site assessments are required for all tanks except those used for storing heating oil, not for resale, or for farm or residential motor fuel tanks under 1,100 gallons where the product is used on site. Site Assessor's Name and Address (if applicable):

N/A

5. Name and telephone number of contractor who will do the tank removal:

LES WILSON & SONS 854 4582

6. Expected date of removal (month/day/year): 8/18/94

I hereby provide Notice that I intend to properly abandon the underground oil storage facility as described above.

Date: 7/18/94 Signature: Ronald Wilson

Printed Name and Title: RONALD WILSON - AGENT FOR OWNER

Mail original and yellow copy to DEP; pink copy to fire department; retain gold copy.
RETURN POSTCARD AFTER TANK(S) HAS BEEN REMOVED

City of Portland, Maine -- Building or Use Permit Application 389 Congress Street, 04101, Tel: (207) 874-8703, FAX: 874-8716

Location of Construction: 211 Stevens Ave.		Owner: Catherine McAuliffe & S	Phone: 777-3152	Permit No: 950553
Owner Address: 211 Stevens Ave. Portland, ME	Lease/Buyer's Name: C. McAuliffe	Phone:	Business Name:	PERMIT ISSUED Permit Issued: JUN - 1 1995
Contractor Name:	Address:	Phone:		
Past Use:	Proposed Use: school - tent	COST OF WORK: \$	PERMIT FEE: \$ 10	CITY OF PORTLAND Zone: EBL Zoning Approval: [Signature]
		FIRE DEPT. <input checked="" type="checkbox"/> Approved <input type="checkbox"/> Denied	INSPECTION: Use Group: Type:	
Proposed Project Description: Canopy for graduation - 5/2/95 to 6/5/95.		Signature: [Signature]	Signature: [Signature]	
Permit Taken By: L. Chase		Date Applied For: 5/12/95		

- This permit application doesn't preclude the Applicant(s) from meeting applicable State and Federal rules.
- Building permits do not include plumbing, septic or electrical work.
- Building permits are void if work is not started within six (6) months of the date of issuance. False information may invalidate a building permit and stop all work.

- Special Zone or Reviews:**
- Shoreland
 - Wetland
 - Flood Zone
 - Subdivision
 - Site Plan major minor mm
- Zoning Appeal**
- Variance
 - Miscellaneous
 - Conditional Use
 - Interpretation
 - Approved
 - Denied
- Historic Preservation**
- Not in District or Landmark
 - Does Not Require Review
 - Requires Review

CERTIFICATION

I hereby certify that I am the owner of record of the named property, or that the proposed work is authorized by the owner of record and that I have been authorized by the owner to make this application as his authorized agent and I agree to conform to all applicable laws of this jurisdiction. In addition, if a permit for work described in the application issued, I certify that the code official's authorized representative shall have the authority to enter all areas covered by such permit at any reasonable hour to enforce the provisions of the code(s) applicable to such permit.

SIGNATURE OF APPLICANT: [Signature] ADDRESS: [Address] DATE: 7/31/95 PHONE: 777 2802

RESPONSIBLE PERSON IN CHARGE OF WORK, TITLE: [Signature] PHONE:

White-Permit Desk Green-Assessors' Office Canary-D.P.W. Pink-Public File Ivory Card-Inspector

GEO DISTRICT: [Signature]

COMMENTS

6/14/95
OK
Allow

Type	Inspection Record	Date
Foundation:	_____	_____
Framing:	_____	_____
Plumbing	_____	_____
Final	_____	_____
Other	_____	_____




CATHERINE MCAULEY HIGH SCHOOL
631 STEVENS AVENUE
PORTLAND, MAINE 04103
797-3802

- 1) OPENINGS AT EACH END
IF WEATHER BAD
- 2) IF NICE NO SIDES installed

|XXXX|

paved

parking
lot

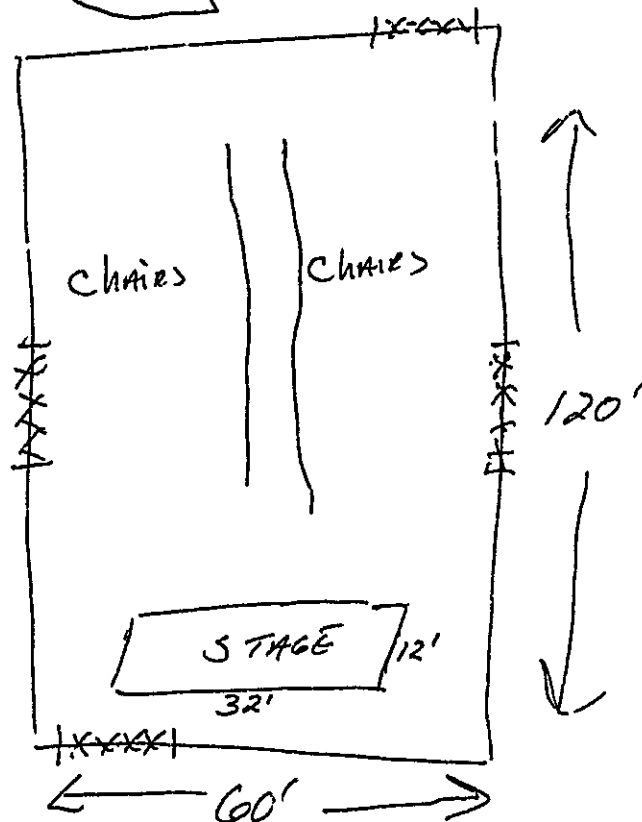

Grounded
BA
Ⓢ

TENT DIMENSIONS

There is no greater work than the Christian education of youth.

Rev. C. McAuley

LEAVITT & PARRIS, INC.

ESTABLISHED 1919

AWNINGS
PORCH CURTAINS
TARPAULINS
BOAT COVERS
TRUCK COVERS
SAILS
CUSHIONS

AWNINGS, TENTS AND CANVAS PRODUCTS
FOR HOME, INDUSTRY AND MARINE

256 READ STREET
PORTLAND, MAINE 04103
(207) 797-0100
1-800-833-6679
FAX 797-4184

TENTS, CANOPIES,
ALL ACCESSORIES
RENTED FOR
WEDDINGS AND
ALL OCCASIONS

April 3, 1995

To whom it may concern:

This is to certify that the tents supplied to Catherine McAuley Higgins
are certified flame resistance that meets the requirements of the
California Fire Marshall, Underwriters Laboratory Test Flamibility
354-H and Government Spec. CCC-C-428A.

Very truly yours,
Leavitt & Parris, Inc.

John H. Hutchins III
John H. Hutchins III
President

City of Portland, Maine -- Building or Use Permit Application 389 Congress Street, 04101. Tel: (207) 874-8703, FAX: 874-871

Location of Construction: 631 Stevens Ave.		Owner: Catherine McAuley H S	Phone: 797-3082	Permit No: 95055
Owner Address: 631 Stevens Ave- Ptld, ME 04103		Leasee/Buyer's Name:	Phone:	Business Name:
Contractor Name:		Address:		Phone:
Past Use:	Proposed Use: school w tent	COST OF WORK: \$	PERMIT FEE: \$ 35	PERMIT ISSUED Permit Issued: JUN - 1 1995 CITY OF PORTLAND
		FIRE DEPT. <input checked="" type="checkbox"/> Approved <input type="checkbox"/> Denied	INSPECTION: Use Group: Type: <i>Tent</i>	
Proposed Project Description: tent for graduation -6/2/95 to 6/5/95		PEDESTRIAN ACTIVITIES DISTRICT (P.U.D.) Action: Approved <input type="checkbox"/> Approved with Conditions <input type="checkbox"/> Denied <input type="checkbox"/>		Zone: CBL: Zoning Approval: <i>KE</i>
Permit Taken By: L Chase		Date Applied For: 5/31/95		

1. This permit application doesn't preclude the Applicant(s) from meeting applicable State and Federal rules
2. Building permits do not include plumbing, septic or electrical work
3. Building permits are void if work is not started within six (6) months of the date of issuance. False information may invalidate a building permit and stop all work.

Special Zone of Review:

Shoreland
 Wetland
 Flood Zone
 Subdivision
 Site Plan major minor minor

Zoning Appeal

Variance
 Miscellaneous
 Conditional Use
 Interpretation
 Approved
 Denied

Historic Preservation

Not in District or Landmark
 Does Not Require Review
 Requires Review

Action:

Approved
 Approved with Conditions
 Denied

Date: _____

CERTIFICATION

I hereby certify that I am the owner of record of the named property, or that the proposed work is authorized by the owner of record and that I have been authorized by the owner to make this application as his authorized agent and I agree to conform to all applicable laws of this jurisdiction. In addition, if a permit for work described in the application issued, I certify that the code official's authorized representative shall have the authority to enter all areas covered by such permit at any reasonable hour to enforce the provisions of the code(s) applicable to such permit.

Sister, Samuel Tracy 631 Stevens Ave. 5/31/95 797-3802
 SIGNATURE OF APPLICANT ADDRESS DATE PHONE

Principal
 RESPONSIBLE PERSON IN CHARGE OF WORK, TITLE PHONE

White-Permit Desk Green-Assessor's Canary-D.R.W. Pink-Public File Ivory Card-Inspector

CEO DISTRICT **5**

M.A. Row

City of Portland, Maine - Building or Use Permit Application 389 Congress Street, 04101, Tel: (207) 874-8703, FAX: 874-8716

Location of Construction 631 Stevens Ave		Owner Catherine McAuley School		Phone 797-3802	Permit No. 960691
Owner Address: 631 Stevens Ave- PT1d ME		Leasee/Buyer's Name		Business Name	
Contractor Name: * Seltzer & Rydholm Inc		Address XXXXXX Merrow RD 191 XXXXXXX R Auburn ME 04210		Phone 04210	<div style="border: 2px solid black; padding: 5px; text-align: center;"> PERMIT ISSUED JUL 18 1996 CITY OF PORTLAND </div>
Past Use:		Proposed Use school with interior renovations		COST OF WORK: \$ 5000 PERMIT FEE: \$ 45	
Proposed Project Description. x construct concession stand		FIRE DEPT. <input checked="" type="checkbox"/> Approved <input type="checkbox"/> Denied INSPECTION: Use Group Type		Signature <i>[Signature]</i> Signature PEDESTRIAN ACTIVITIES DISTRICT (P.U.D.) Action <input type="checkbox"/> Approved <input type="checkbox"/> Approved with Conditions <input type="checkbox"/> Denied	
		Signature _____ Date _____		Zoning Approval Zone: CBL: R-5 Special Zone or Reviews: <input type="checkbox"/> Shoreland <input type="checkbox"/> Wetland <input type="checkbox"/> Flood Zone <input type="checkbox"/> Subdivision <input type="checkbox"/> Site Plan <input type="checkbox"/> major <input type="checkbox"/> minor <input type="checkbox"/> mm <input type="checkbox"/>	
Permit Taken By: L Chase		Date Applied For: 7/12/96			

1. This permit application doesn't preclude the Applicant(s) from meeting applicable State and Federal rules
2. Building permits do not include plumbing, septic or electrical work
3. Building permits are void if work is not started within six (6) months of the date of issuance. False information may invalidate a building permit and stop all work

Call Lou - 784-5791 for plu

PERMIT ISSUED WITH LETTER

CERTIFICATION

I hereby certify that I am the owner of record of the named property, or that the proposed work is authorized by the owner of record and that I have been authorized by the owner to make this application as his authorized agent and I agree to conform to all applicable laws of this jurisdiction. In addition, if a permit for work described in the application issued, I certify that the code official's authorized representative shall have the authority to enter all areas covered by such permit at any reasonable hour to enforce the provisions of the code(s) applicable to such permit

Lucien R. Auger
 SIGNATURE OF APPLICANT ADDRESS DATE 7-12-96 PHONE

RESPONSIBLE PERSON IN CHARGE OF WORK, TITLE PHONE

White-Permit Desk Green-Assessor's Canary-D.P.W. Pink-Public File Ivory Card-Inspector

- Zoning Appeal**
- Variance
 - Miscellaneous
 - Conditional Use
 - Interpretation
 - Approved
 - Denied

- Historic Preservation**
- Not in District or Landmark
 - Does Not Require Review
 - Requires Review

- Action:**
- Approved
 - Approved with Conditions
 - Denied

Date 7/15/96

J. Andrew B

CEO DISTRICT 6

A. Rowle

City of Portland, Maine - Building or Use Permit Application 389 Congress Street, 04101, Tel: (207) 874-8703, FAX: 874-8716

Location of Construction: 631 Stevens Ave		Owner: Catherine McAuley School		Phone: 797-3802	Permit No: 960691
Owner Address: 631 Stevens Ave- PT1d ME		Leasee/Buyer's Name:		BusinessName:	
Contractor Name: Seltzer & Rydholm Inc		Address: WHEAT Warrow RD 191 WHEAT RD Auburn ME 04210		Phone:	PERMIT ISSUED <div style="border: 1px solid black; padding: 5px; text-align: center;"> JUL 18 1996 </div> CITY OF PORTLAND
Past Use:		Proposed Use: school with interior renovations		COST OF WORK: \$ 5000	
				PERMIT FEE: \$ 45	
				FIRE DEPT. <input checked="" type="checkbox"/> Approved <input type="checkbox"/> Denied	
Proposed Project Description: construct concession stand				INSPECTION: Use Group: Type:	Zoning Approval: OK 7/16/96 Special Zone or Reviews: <input type="checkbox"/> Shoreland <input type="checkbox"/> Wetland <input type="checkbox"/> Flood Zone <input type="checkbox"/> Subdivision <input type="checkbox"/> Site Plan <input type="checkbox"/> minor <input type="checkbox"/> mm <input type="checkbox"/>
				Signature: <i>[Signature]</i>	
				Signature: Date:	
Permit Taken By: L Chase		Date Applied For: 7/12/96		PEDESTRIAN ACTIVITIES DISTRICT (P.U.D.) Action: <input type="checkbox"/> Approved <input type="checkbox"/> Approved with Conditions <input type="checkbox"/> Denied Signature: Date:	

- This permit application doesn't preclude the Applicant(s) from meeting applicable State and Federal rules.
- Building permits do not include plumbing, septic or electrical work.
- Building permits are void if work is not started within six (6) months of the date of issuance. False information may invalidate a building permit and stop all work.

PERMIT ISSUED WITH LETTER

Call Lisa - 984-5400 for info

Zoning Appeal

Variance
 Miscellaneous
 Conditional Use
 Interpretation
 Approved
 Denied

Historic Preservation

Not in District or Landmark
 Does Not Require Review
 Requires Review

Action:

Approved
 Approved with Conditions
 Denied

Date: **7/16/96**

[Signature]

CEO DISTRICT 6

A. Rowe

CERTIFICATION

I hereby certify that I am the owner of record of the named property, or that the proposed work is authorized by the owner of record and that I have been authorized by the owner to make this application as his authorized agent and I agree to conform to all applicable laws of this jurisdiction. In addition, if a permit for work described in the application issued, I certify that the code official's authorized representative shall have the authority to enter all areas covered by such permit at any reasonable hour to enforce the provisions of the code(s) applicable to such permit

[Signature] ADDRESS: DATE: **7-12-96** PHONE:

SIGNATURE OF APPLICANT

RESPONSIBLE PERSON IN CHARGE OF WORK, TITLE PHONE:

White-Permit Desk Green-Assessor's Canary-D.P.W. Pink-Public File Ivory Card-Inspector

COMMENTS

9-17-96 Stand & all framed up
9-29-96 Inh & all completed

Inspection Record

Type	Date
Foundation: _____	_____
Framing: _____	_____
Plumbing: _____	_____
Final: _____	_____
Other: _____	_____

Inspection Services
P. Samuel Hoffses
Chief



Planning and Urban Development
Joseph E. Gray Jr.
Director

CITY OF PORTLAND

July 16, 1996

Seltzer & Rydholm Inc.
191 Merrow Rd.
Auburn Me. 04210

RE: 631 Stevens Ave.

Dear Sir,

Your application to construct concession stand has been reviewed and a permit is herewith issued subject to the following requirements: This permit does not excuse the applicant from meeting applicable State and Federal laws.

Building and Fire code Requirements


1. The sprinkler system shall be maintained to NFPA # 13 standards.
2. The fire alarm system shall be maintained to NFPA # 72 standards.
3. A portable fire extinguisher shall be located as per NFPA # 10.

If you have any questions regarding these requirements, please do not hesitate to contact this office



P. Samuel Hoffses
Chief of Inspection Services

cc: Lt. McDougall P.F.D.


HOME EC ROOM

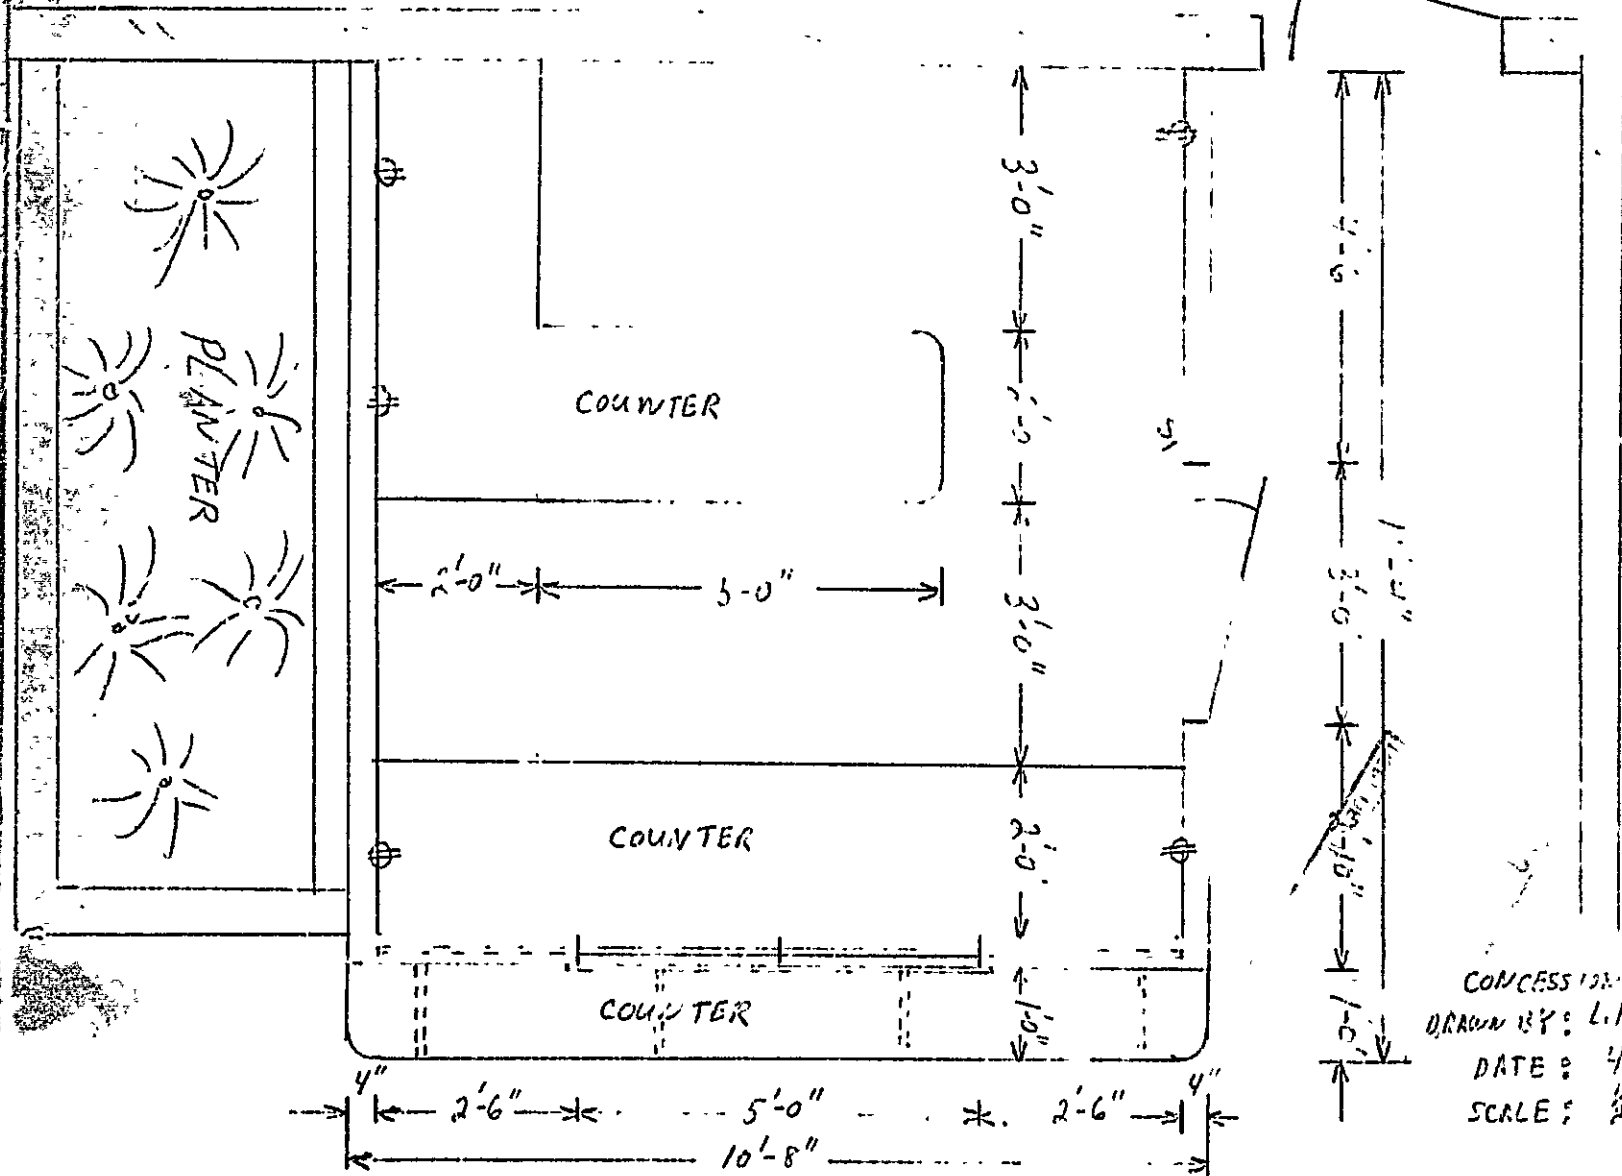

CONCESSION STREET
 DRAWN BY: L.R. ANGEL
 DATE: 4-3-96
 SCALE: 1/4" = 1'-0"

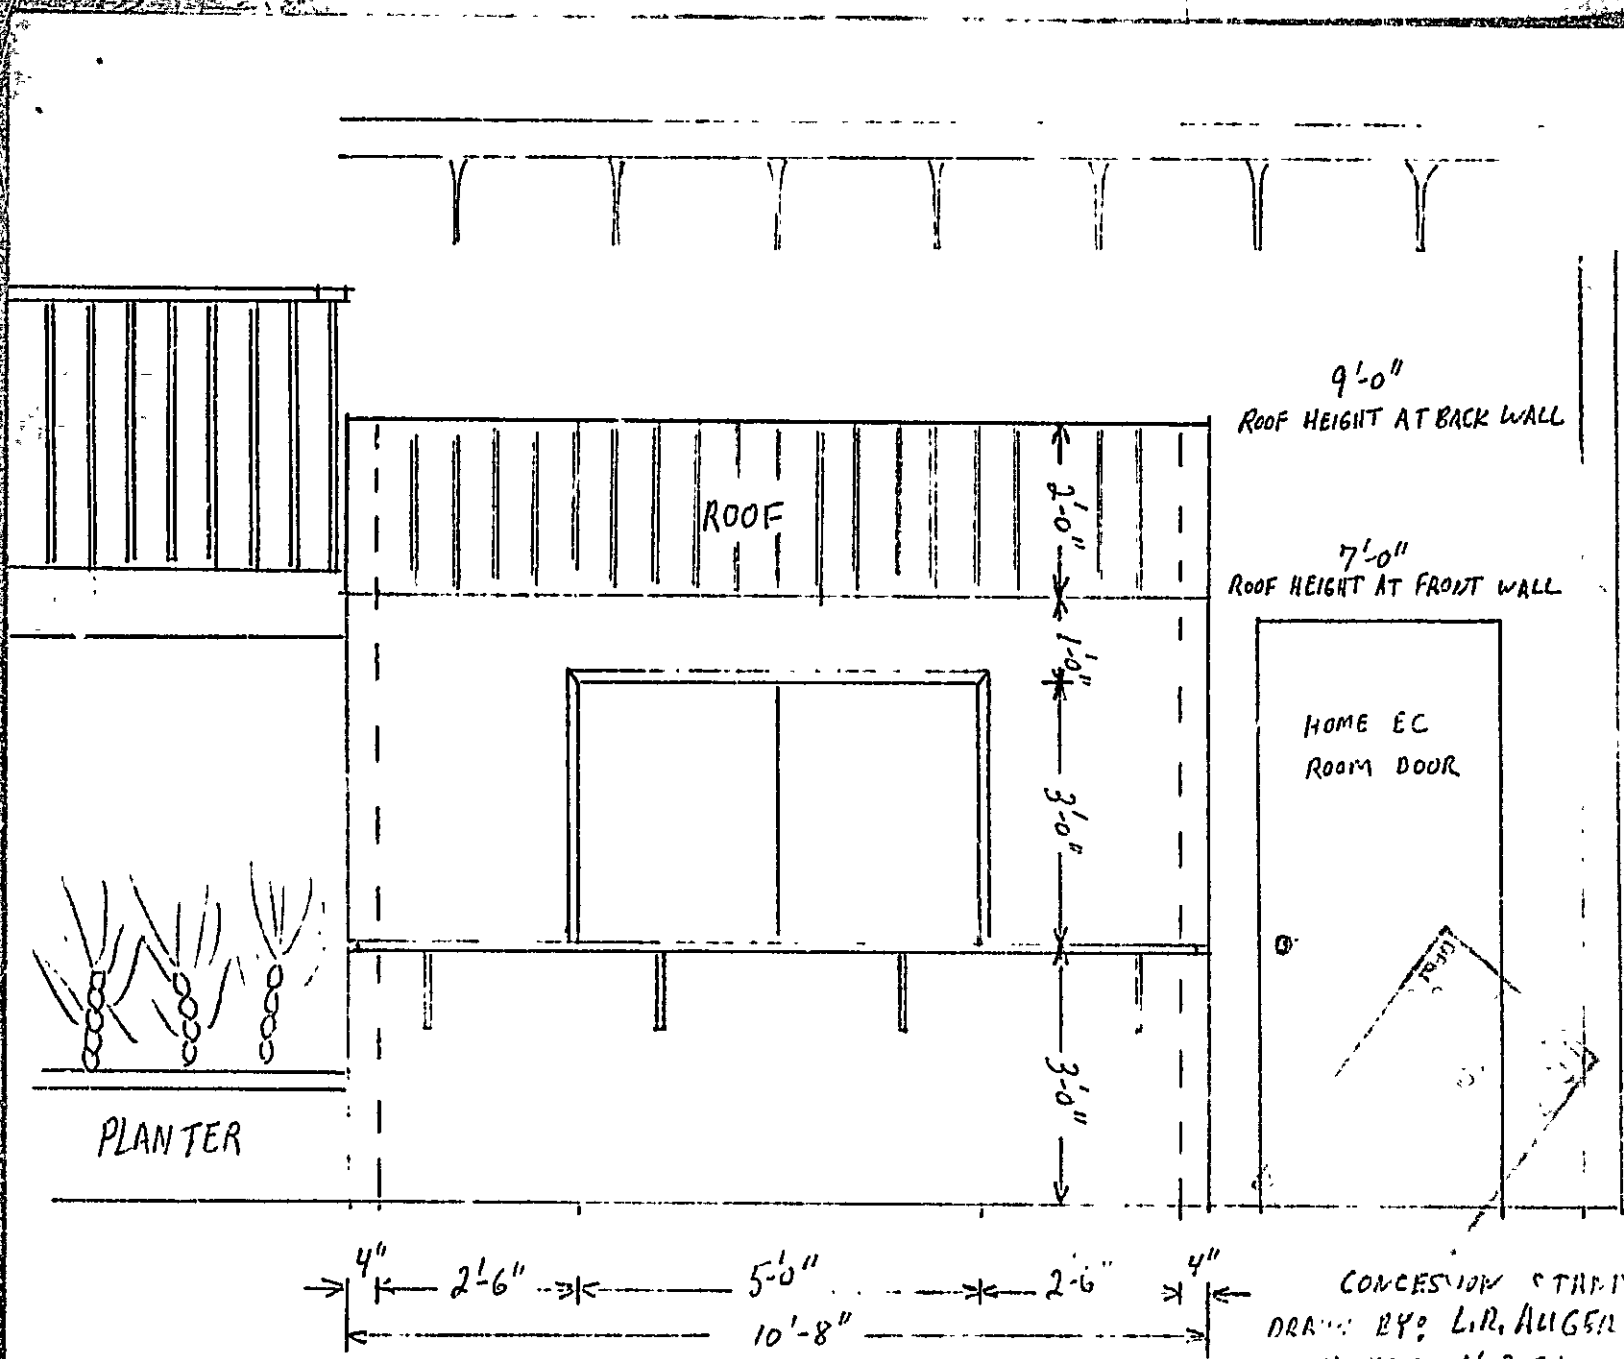

CONCESSION STAND
 DRAWN BY: L.R. AUGER
 DATE: 4-3-96
 SCALE: 1/2" = 1'-0"

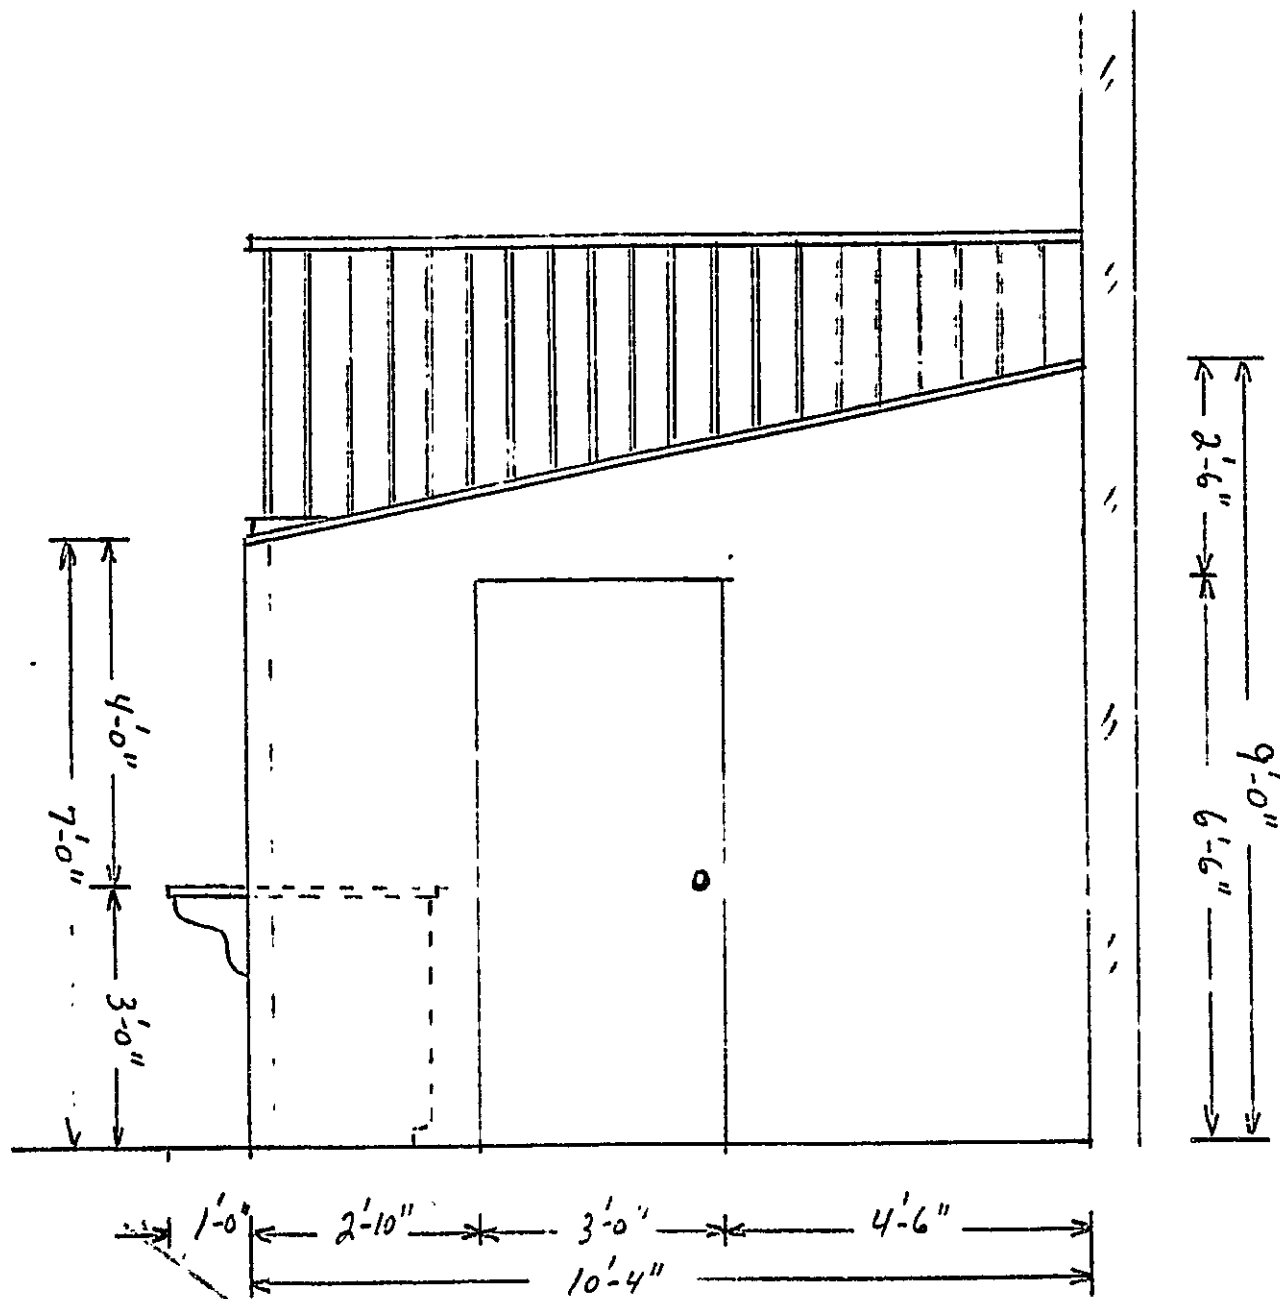


CONCESSION STAND


DRAWN BY: L. R. AUGER

DATE: 4-3-96

SCALE: $\frac{1}{8}'' = 1'-0''$

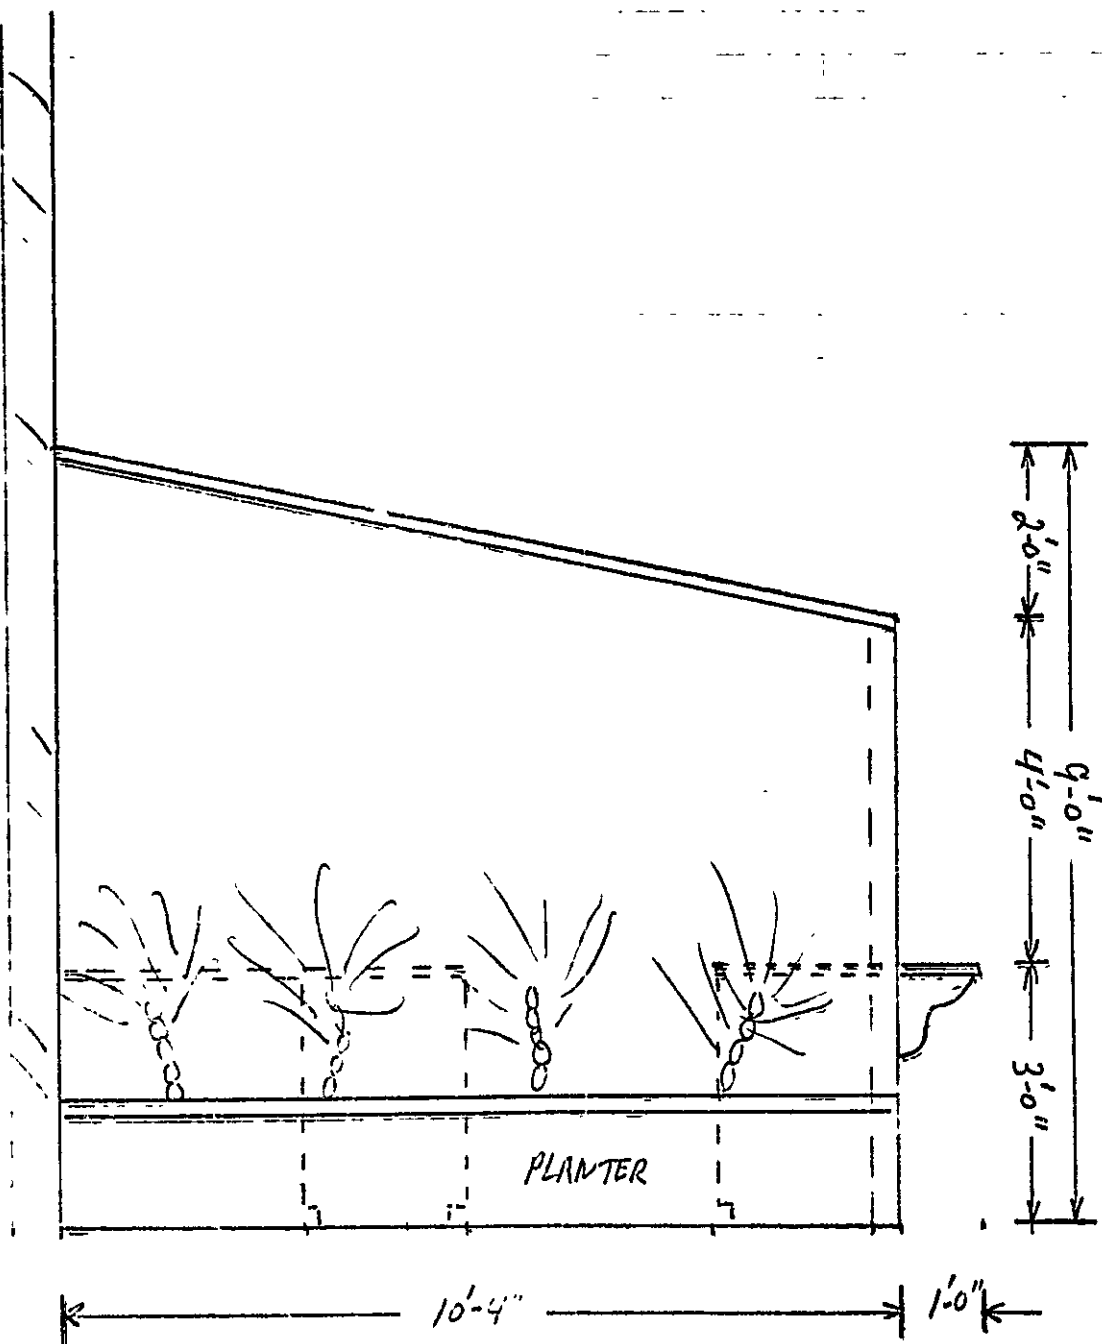

CONCESSION STAND
 DRAWN BY: L. R. AUGER
 DATE: 4-3-96
 SCALE: $\frac{1}{8}'' = 1'-0''$

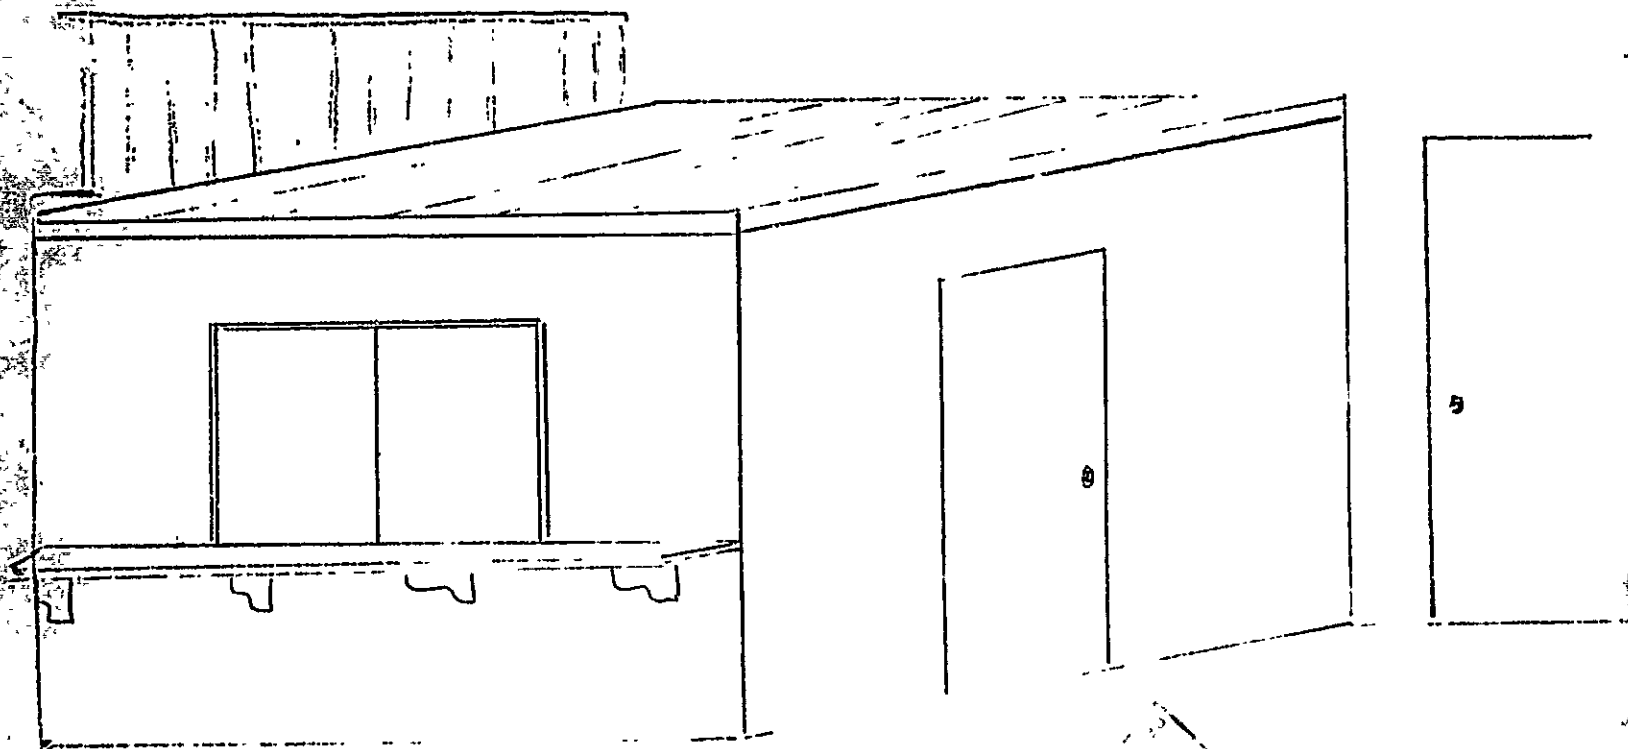

CONCESSION STAND
DRAWN BY: L.R. AUGER
DATE: 4-3-96
SCALE: NONE