


Ken Toner
R4 Box 4466
FREEPORT, ME 04032
207-865-9538

ACCESS DESIGN

Accessibility & Usability

PROPOSED FLOOR PLAN FOR ATTIC @ 97th ST (SKETCH NOT TO SCALE)
OUTSIDE EDGE OF ROOF

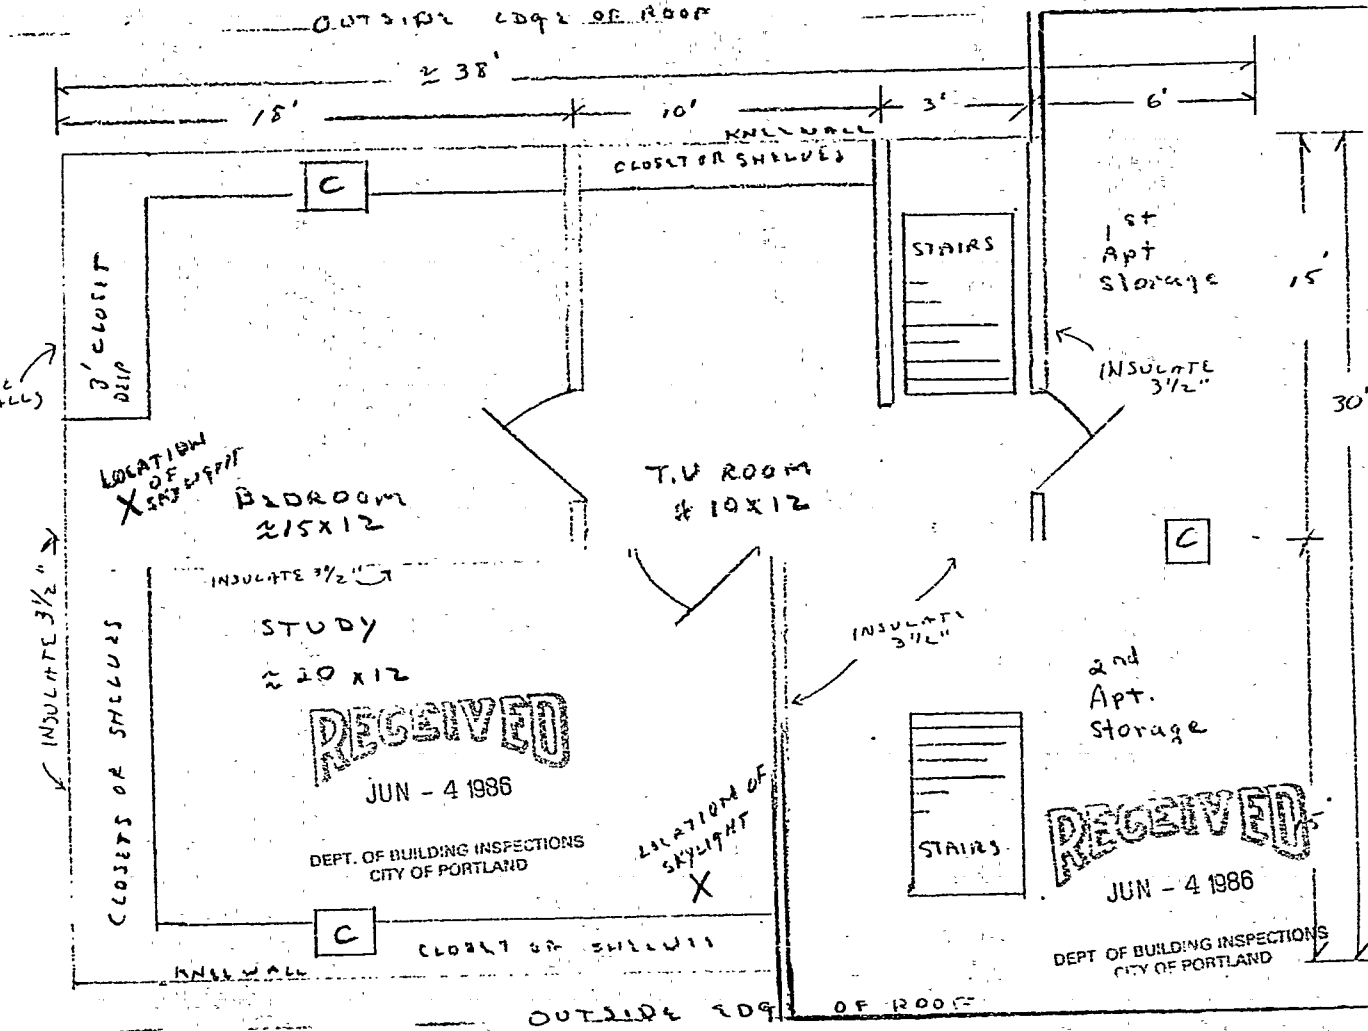



CITY OF PORTLAND

DEPARTMENT OF PLANNING & URBAN DEVELOPMENT
INSPECTION SERVICES DIVISION

June 5, 1986

RE: 9 Bay Street

Mr. Michael Smyth
9 Bay Street
Portland, Maine 04103


Dear Sir:

Your application to finish off existing attic, to be used for bedroom, study and TV room has been reviewed and a permit is herewith issued subject to the following requirement:

Please read attached building code requirements sections 809.4 and 1716.3.4.

If you have any questions on this requirement, please call this office.

Sincerely,

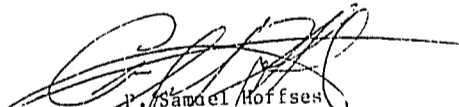
P. Sandel Hoffses
Chief of Inspection Services

PSH/el

APPLICATION FOR PERMIT

B.O.C.A. USE GROUP
 B.O.C.A. TYPE OF CONSTRUCTION 721
 ZONING LOCATION PORTLAND, MAINE June 4, 1986

PERMIT ISSUED

JUN 6 1986

City Of Portland

To the CHIEF OF BUILDING & INSPECTION SERVICES, PORTLAND, MAINE

The undersigned hereby applies for a permit to erect, alter, repair, demolish, move or install the following building, structure, equipment or change use in accordance with the Laws of the State of Maine, the Portland B.O.C.A. Building Code and Zoning Ordinance of the City of Portland with plans and specifications, if any, submitted herewith and the following specifications:

LOCATION 9 Jay Street Fire District #1 #2
 1. Owner's name and address Michael Smyth - same Telephone 773-8844
 2. Lessee's name and address Telephone
 3. Contractor's name and address Access Design - Ken Toner - R. 4 Box 4466 Telephone 865-9538
 Proposed use of building dwelling No. of sheets
 Last use same No. families ... 2
 Material No. stories Heat Style of roof Roofing
 Other buildings on same lot
 Estimated contractual cost \$ 5,900
 FIELD INSPECTOR - Mr. @ 775-5451
 Appeal Fees \$
 Base Fee ... 50.00
 Late Fee
 TOTAL \$

To finish off existing attica to be used for bedroom, study and TV room, as per plan 1 sheet of plans.

send permit to # 3 04032

Stamp of Special Conditions
 PERMIT ISSUED WITH LETTER

NOTE TO APPLICANT: Separate permits are required by the installers and subcontractors of heating, plumbing, electrical and mechanicals.

DETAILS OF NEW WORK

Is any plumbing involved in this work? yes no Is any electrical work involved in this work? yes
 Is connection to be made to public sewer? If not, what is proposed for sewage?
 Has septic tank notice been sent? Form notice sent?
 Height average grade to top of plate Height average grade to highest point of roof
 Size, front depth No. stories solid or filled land? earth or rock?
 Material of foundation Thickness, top bottom cellar
 Kind of roof Rise per foot Roof covering
 No. of chimneys Material of chimneys of lining Kind of heat fuel
 Framing Lumber - Kind Dressed or full size? Corner posts Sills
 Size Girder Columns under girders Size Max. on centers
 Studs (outside walls and carrying partitions) 2x4-16" O. C. Bridg in every floor and flat roof span over 8 feet.
 Joists and rafters: 1st floor 2nd 3rd roof
 On centers: 1st floor 2nd 3rd roof
 Maximum span: 1st floor 2nd 3rd roof
 If one story building with masonry walls, thickness of walls? height?

IF A GARAGE

No. cars now accommodated on same lot to be accommodated number commercial cars to be accommodated
 Will automot ile repairing be done other than minor repairs to cars habitually stored in the proposed building?

APPROVALS BY: DATE
 BUILDING INSPECTION - PLAN EXAMINER
 ZONING:
 BUILDING CODE:
 Fire Dept.:
 Health Dept.:
 Others:

MISCELLANEOUS
 Will work require disturbing of any tree on a public street?
 Will there be in charge of the above work a person competent to see that the State and City requirements pertaining thereto are observed?

Signature of Applicant Phone # same
 Type Name of above Ken Toner for 1 2 3 4
 Michael SMYth Other
 and Address

PERMIT ISSUED WITH LETTER

19/11/86 WILLIAMS


FIELD INSPECTOR'S COPY APPLICANT'S COPY OFFICE FILE COPY

Ken Toner
R4 Box 4466
FREEPORT, ME 04032
207-865-9538

ACCESS DESIGN

Accessibility & Useability

PROPOSED FLOOR PLAN FOR ATTIC @ 97 1/2' ST (SKETCH NOT TO SCALE)
OUTSIDE EDGE OF ROOF

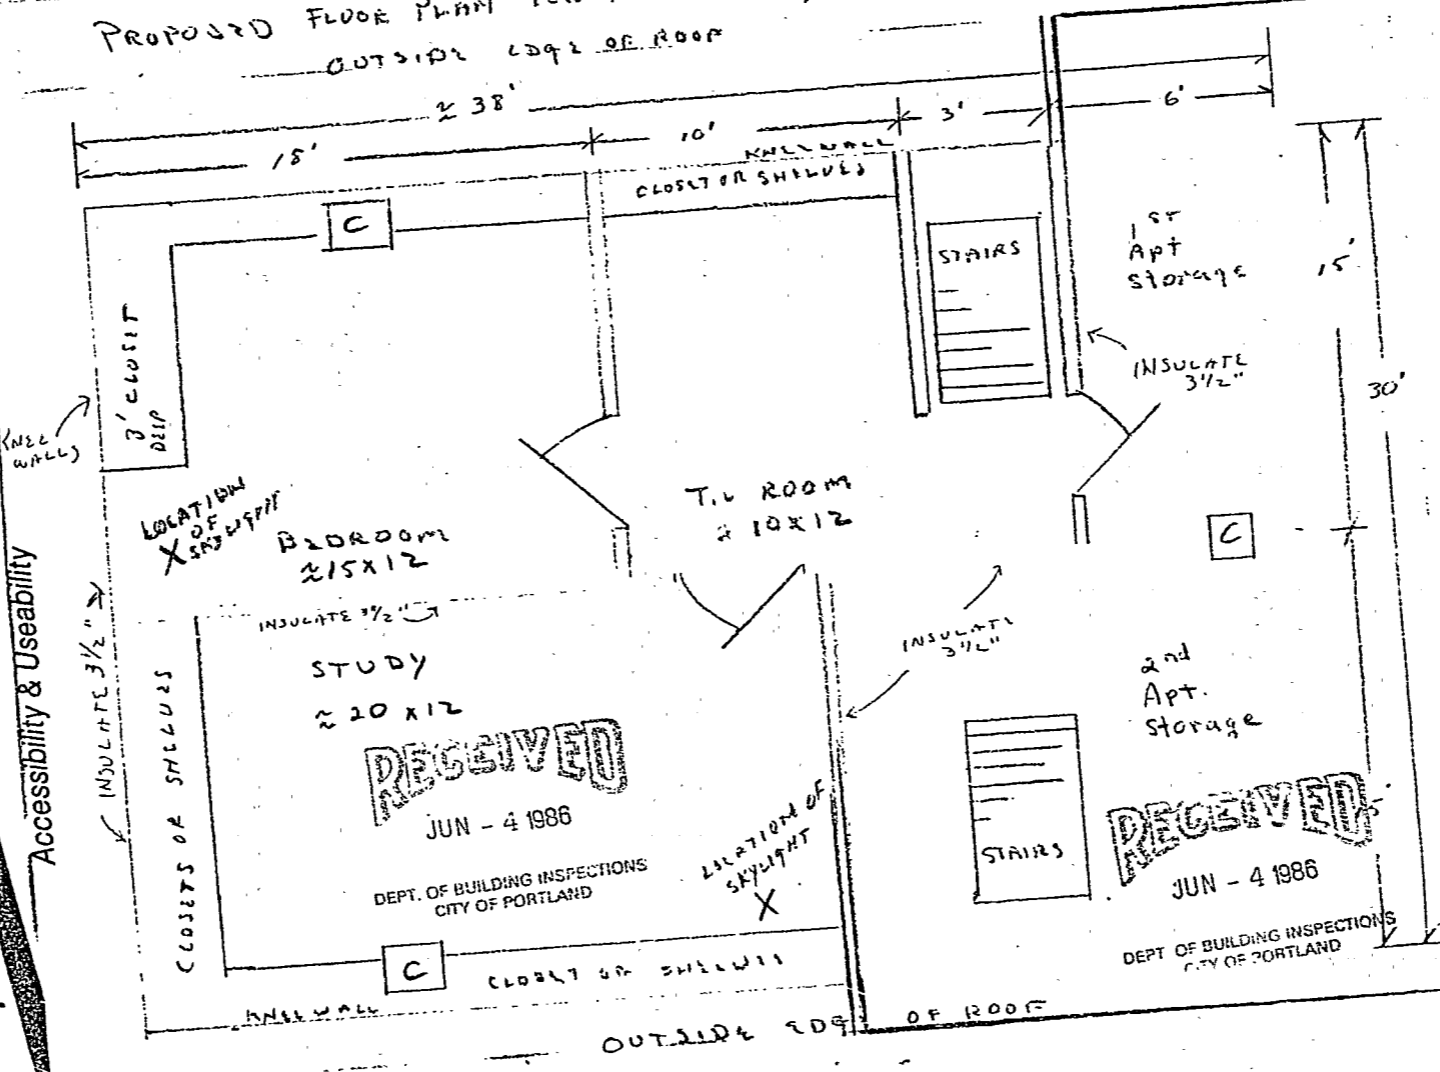



CITY OF PORTLAND

DEPARTMENT OF PLANNING & URBAN DEVELOPMENT
INSPECTION SERVICES DIVISION

June 5, 1986

RE: 9 Bay Street

Mr. Michael Smyth
9 Bay Street
Portland, Maine 04103


Dear Sir:

Your application to finish off existing attic, to be used for bedroom, study and TV room has been reviewed and a permit is herewith issued subject to the following requirement:

Please read attached building code requirements sections 809.4 and 1716.3.4.

If you have any questions on this requirement, please call this office.

Sincerely,

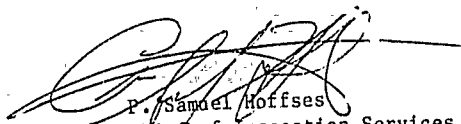
P. Sandel Hoffses
Chief of Inspection Services

PSH/el

APPLICATION FOR PERMIT

B.O.C.A. USE GROUP
B.O.C.A. TYPE OF CONSTRUCTION 721
ZONING LOCATION PORTLAND, MAINE June 4, 1986

PERMIT ISSUED
JUN 6 1986

To the CHIEF OF BUILDING & INSPECTION SERVICES, PORTLAND, MAINE

City Of Portland

The undersigned hereby applies for a permit to erect, alter, repair, demolish, move or install the following building, structure, equipment or change use in accordance with the Laws of the State of Maine, the Portland B.O.C.A. Building Code and Zoning Ordinance of the City of Portland with plans and specifications, if any, submitted herewith and the following specifications:

LOCATION ... 9 Gay Street ... Fire District #1 [], #2 []
1. Owner's name and address Michael Smyth ... same ... Telephone 773-8844
2. Lessee's name and address ... Telephone ...
3. Contractor's name and address Access Design - Ken Toner - R 4 Box 4466 ... Telephone 865-9538
Proposed use of building ... dwelling ... No. of sheets ...
Last use ... same ... No. families ... 2
Material ... No. stories ... Heat ... Style of roof ... Roofing ...
Other buildings on same lot ...
Estimated contractual cost \$... 5,900 ...
FIELD INSPECTOR - Mr. ... @ 775-5451

Appeal Fees \$...
Base Fee ... 50.00 ...
Late Fee ...
TOTAL \$...

To finish off existing attic to be used for bedroom, study and TV room, as per plan 1 sheet of plans.

send permit to # 3 04032

Stamp of Special Conditions
PERMIT ISSUED WITH LETTER

NOTE TO APPLICANT: Separate permits are required by the installers and subcontractors of heating, plumbing, electrical and mechanicals.

DETAILS OF NEW WORK

Is any plumbing involved in this work? ... no ... Is any electrical work involved in this work? ... yes ...
Is connection to be made to public sewer? ... If not, what is proposed for sewage? ...
Has septic tank notice been sent? ... Form notice sent? ...
Height average grade to top of plate ... Height average grade to highest point of roof ...
Size, front ... depth ... No. stories ... solid or filled land? ... earth or rock? ...
Material of foundation ... Thickness, top ... bottom ... cellar ...
Kind of roof ... Rise per foot ... Roof covering ...
No. of chimneys ... Material of chimneys ... of lining ... Kind of heat ... fuel ...
Framing Lumber - Kind ... Dressed or full size? ... Corner posts ... Sills ...
Size Girder ... Columns under girders ... Size ... Max. on centers ...
Studs (outside walls and carrying partitions) 2x4-16" O. C. Bridging in every floor and flat roof span over 8 feet.
Joists and rafters: 1st floor ... 2nd ... 3rd ... roof
On centers: 1st floor ... 2nd ... 3rd ... roof
Maximum span: 1st floor ... 2nd ... 3rd ... roof
If one story building with masonry walls, thickness of walls? ... height?

IF A GARAGE

No. cars now accommodated on same lot ... to be accommodated ... number commercial cars to be accommodated ...
Will automobile repairing be done other than minor repairs to cars habitually stored in the proposed building?

APPROVALS BY: DATE MISCELLANEOUS
BUILDING INSPECTION - PLAN EXAMINER ... Will work require disturbing of any tree on a public street? ...
ZONING: ...
BUILDING CODE: ... Will there be in charge of the above work a person competent to see that the State and City requirements pertaining thereto are observed? ...
Fire Dept.: ...
Health Dept.: ...
Others: ...

Signature of Applicant ... Ken Toner ... Phone # same
Type Name of above ... Ken Toner for ... 1 [] 2 [] 3 [] 4 []
Michael Smyth Other ...
and Address ...

PERMIT ISSUED WITH LETTER

9 MR. WILLIAMS

FIELD INSPECTOR'S COPY APPLICANT'S COPY OFFICE FILE COPY

NOTES

WORK DONE AS PER PINS 72

Permit No. 86/721

Location

Owner

Date of permit

Approved

Dwelling

Garage

Alteration

Large ruled area for notes, crossed out with a large diagonal line.