



7c-3 ORIGINAL STRIKE

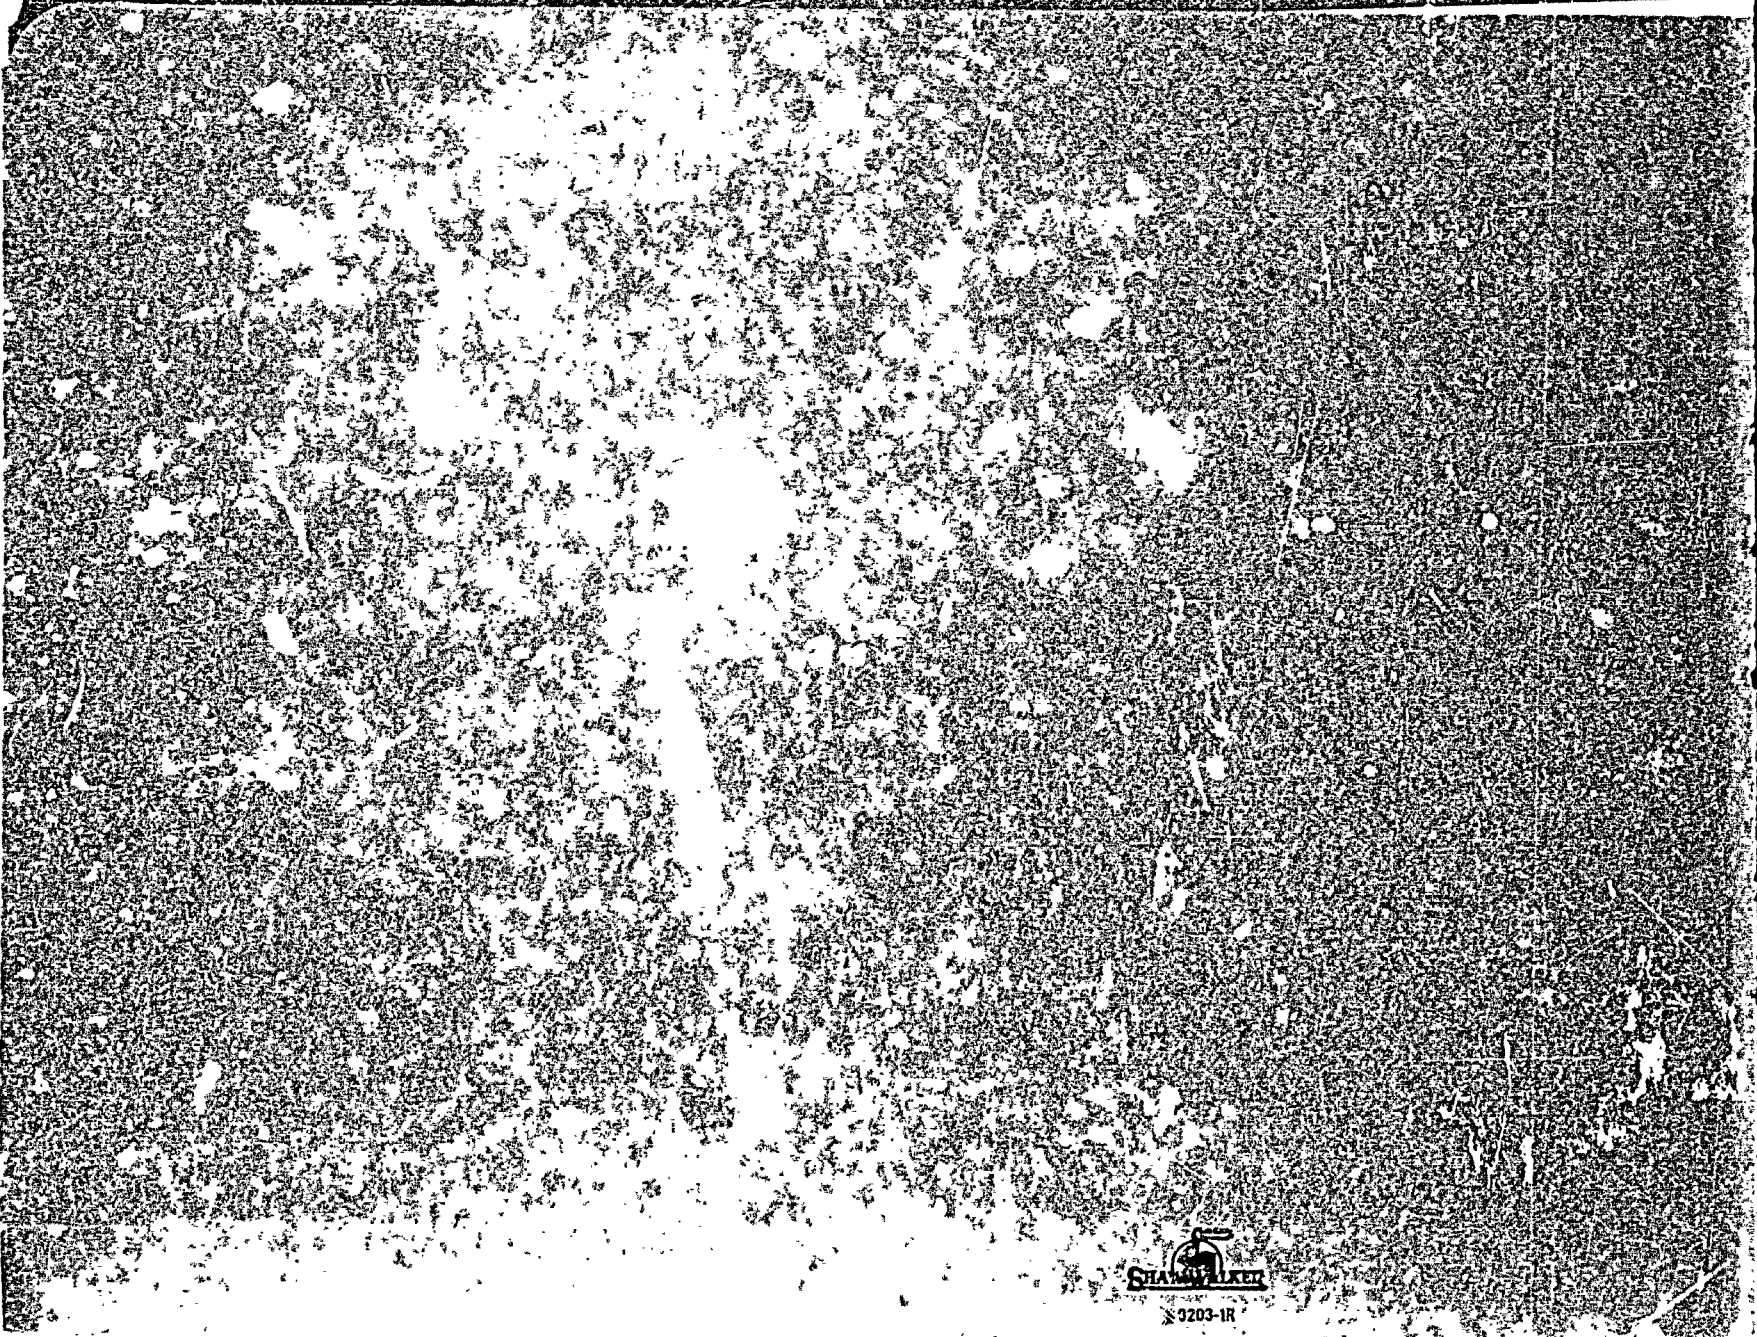

SHAW-WALKER
3203-1R

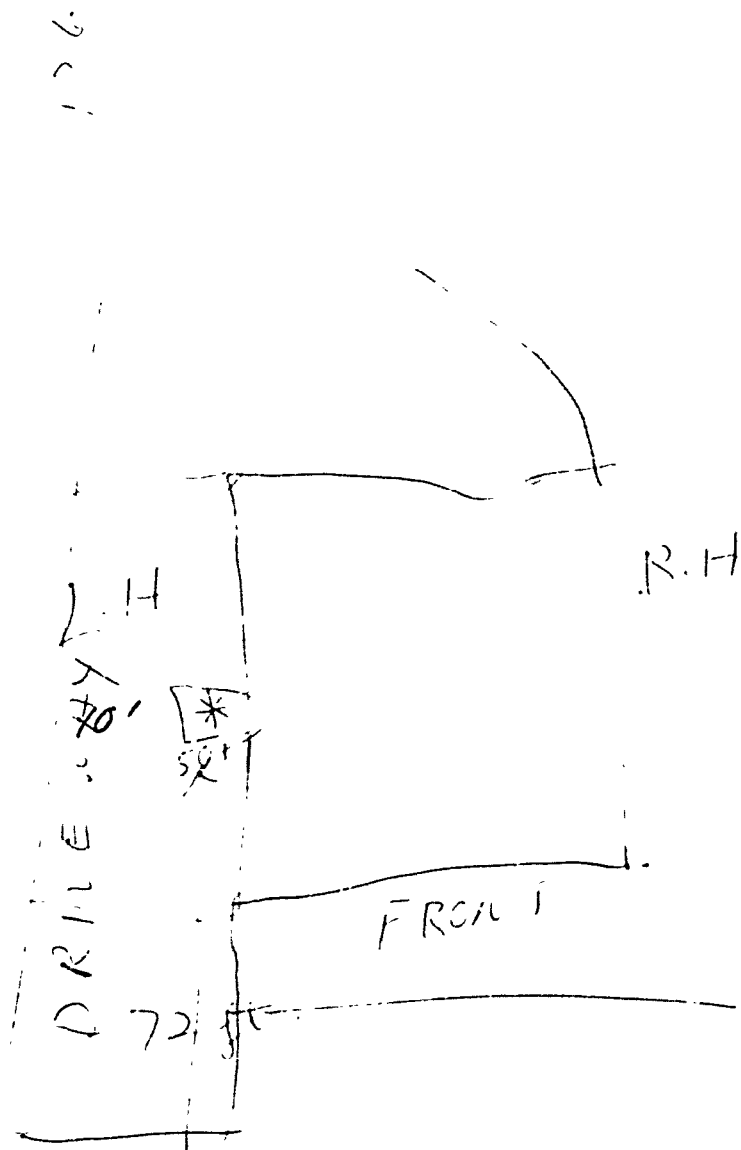

RECEIVED
OCT-3 1978
DEPT. OF BLDG. INSP.
CITY OF PORTLAND



APPLICATION FOR PERMIT

PERMIT ISSUES

B.O.C.A. USE GROUP

B.O.C.A. TYPE OF CONSTRUCTION

000857

OCT 3 1978

ZONING LOCATION

PORTLAND, MAINE, Oct. 3, 1978

CITY of PORTLAND

To the DIRECTOR OF BUILDING & INSPECTION SERVICES, PORTLAND, MAINE

The undersigned hereby applies for a permit to erect, alter, repair, demolish, move or install the following building, structure, equipment or change use in accordance with the Laws of the State of Maine, the Portland B.O.C.A. Building Code and Zoning Ordinance of the City of Portland with plans and specifications, if any, submitted herewith and the following specifications:

LOCATION 80 Craigie St.

1. Owner's name and address John B. Delaney - same Fire District #1 ☐ #2 ☐

2. Lessee's name and address Telephone 774-9650

3. Contractor's name and address Seth Norwood - Arcadia St. Telephone

4. Architect Specifications Plans No. of sheets

Proposed use of building dwelling with mud room No. families

Last use dwelling No. families

Material No. stories Heat Style of roof Roofing

Other buildings on same lot

Estimated contractual cost \$ 800 Fee \$ 5.00

FIELD INSPECTOR—Mr.

GENERAL DESCRIPTION

This application is for:

@ 775-5451

To construct 4'x6' mud room on left hand side of dwelling

Dwelling

Ert. 234

Garage

Masonry Bldg.

Metal Bldg.

Alterations

Demolitions

Change of Use

Other

Stamp of Special Conditions

NOTE TO APPLICANT: Separate permits are required by the installers and subcontractors of heating, plumbing, electrical and mechanicals.

PERMIT IS TO BE ISSUED TO 1 ☐ 2 ☐ 3 ☐ 4 ☐

Other:

DETAILS OF NEW WORK

Is any plumbing involved in this work? Is any electrical work involved in this work?

Is connection to be made to public sewer? If not, what is proposed for sewage?

Has septic tank notice been sent? Form notice sent?

Height average grade to top of plate 10' Height average grade to highest point of roof 12'

Size, front 4' depth 6' No. stories 1 solid or filled land? earth or rock?

Material of foundation Sono tube 4' below grade Thickness, top bottom cellar

Kind of roof spruce Rise per foot Roof covering asphalt shingles

No. of chimneys Material of chimneys of lining Kind of heat fuel

Framing Lumber—Kind spruce Dressed or full size? Corner posts Sills 4x6

Size Girder C s under girders Size Max. on centers

Studs (outside walls and carry tions) 2x4-16" O. C. Bridging in every floor and flat roof span over 8 feet.

Joists and rafters: 1st floor 2x6 2nd 3rd roof 2x6

On centers: 1st floor 16" 2nd 3rd roof

Maximum span: 1st floor 2nd 3rd roof

If one story building with masonry walls, thickness of walls? height?

IF A GARAGE

No. cars now accommodated on same lot ..., to be accommodated ... number commercial cars to be accommodated ...

Will automobile repairing be done other than minor repairs to cars habitually stored in the proposed building? ...

APPROVALS BY:

DATE

MISCELLANEOUS

BUILDING INSPECTION—PLAN EXAMINER

Will work require disturbing of any tree on a public street? ...

ZONING:

BUILDING CODE: 015 E.B. 10/31/78

Will there be in charge of the above work a person competent to see that the State and City requirements pertaining thereto are observed? ...

Fire Dept.:

Health Dept.:

Others:

Signature of Applicant

John P. Delaney

Phone # same

Type Name of above

John P. Delaney

1 ☒ 2 ☐ 3 ☐ 4 ☐

Other

and Address

FIELD INSPECTOR'S COPY

→ Can't go to school today - No school working at home -

Permit No. 98/8857

Location

卷之四

Owner



Date of permit 10-3-75

Approved 10-11-77 4+5 hours of prep work

1075



APPLICATION FOR PERMIT

Class of Building or Type of Structure

Third Class

Portland, Maine,

October 7, 1960

To the INSPECTOR OF BUILDINGS, PORTLAND, MAINE

The undersigned hereby applies for a permit to erect alter repair demolish install the following building structure equipment in accordance with the Laws of the State of Maine the Building Code and Zoning Ordinance of the City of Portland, plans and specifications, if any, submitted herewith and the following specifications:

Location 80 Craigie St. Within Fire Limits? Dist. No.
Owner's name and address John Delaney, 80 Craigie St. Telephone 2-9660
Lessee's name and address Telephone
Contractor's name and address owner Telephone
Architect Specifications Plans no No. of sheets
Proposed use of building Dwelling No. families 1
Last use No. families 1
Material frame No. stories 1 1/2 Heat Style of roof Roofing
Other buildings on same lot
Estimated cost \$ 50.00 Fee \$ 50

General Description of New Work

To erect (1) nonbearing partition to separate (2) bedrooms on 2nd floor.
2x3 studs 16" o.c. covered on both sides with wallboard.

It is understood that this permit does not include installation of heating apparatus which is to be taken out separately by and in the name of the heating contractor. PERMIT TO BE ISSUED TO owner

Details of New Work

Is any plumbing involved in this work? Is any electrical work involved in this work?
Is connection to be made to public sewer? If not, what is proposed for sewage?
Has septic tank notice been sent? Forin notice sent?
Height average grade to top of plate Height average grade to highest point of roof
Size, front depth No. stories solid or filled land? earth or rock?
Material of foundation Thickness, top bottom cellar
Kind of roof Rise per foot Roof covering
No. of chimneys Material of chimneys of lining Kind of heat fuel
Framing Lumber-Kind Dressed or full size? Corner posts Sills
Size Girder Columns under girders Size Max. on centers
Studs (outside walls and carrying partitions) 2x4-16" O. C. Bridging in every floor and flat roof span over 8 feet.
Joists and rafters: 1st floor 2nd 3rd roof
On centers: 1st floor 2nd 3rd roof
Maximum span: 1st floor 2nd 3rd roof
If one story building with masonry walls, thickness of walls? height?

If a Garage

No. cars now accommodated on same lot , to be accommodated number commercial cars to be accommodated
Will automobile repairing be done other than minor repairs to cars habitually stored in the proposed building?

APPROVED:

OK-10/8/60-ajd

Miscellaneous

Will work require disturbing of any tree on a public street? no
Will there be in charge of the above work a person competent to see that the State and City requirements pertaining thereto are observed? yes
John Delaney

CS 301

INSPECTION COPY

Signature of owner

by:

John Delaney

F M

NOTES

10-17-60 Completed

Permit No. 601530
Lot No. 61
Owner E. J. Cavanaugh Jr.
Date of permit 10/7/60
Inspection closing-in
Final Notif.
Final Inspn.
Cert. of Occupancy issued
Striking Out Notice
Form Check Notice

10.7

Memorandum from Department of Building Inspection, Portland, Maine

November 14, 1957

AP - 60 Craigie Street

Subject: Finishing two rooms on second floor of dwelling at above address
John P. Delaney- owner and contractor

Building permit for finishing off two rooms on second floor of dwelling at the above named location is issued herewith. Before any wallboard is applied to walls, partitions or ceiling it is necessary that this office be notified for an inspection, at which time, if everything is found in compliance with requirements, a green tag authorizing "closing-in" of the work will be left at the job.

AJL:M

(Signed) Warren McDonald ✓
Inspector of Buildings

CS-27



APPLICATION FOR PERMIT

Class of Building or Type of Structure Third Class
Portland, Maine, Nov. 12, 1957

PERMIT ISSUED

NOV 14 1957

CITY OF PORTLAND

To the INSPECTOR OF BUILDINGS, PORTLAND, MAINE

The undersigned hereby applies for a permit to ~~erect~~ alter ~~repair~~ demolish install the following building structure equipment in accordance with the Laws of the State of Maine, the Building Code and Zoning Ordinance of the City of Portland, plans and specifications, if any, submitted herewith and the following specifications:

Location 80 Craigie St. Within Fire Limits? no Dist. No.
Owner's name and address John P Delaney, 80 Craigie St. Telephone 4-9666
Lessee's name and address Telephone
Contractor's name and address owner Telephone
Architect Specifications Plans NO No. of sheets
Proposed use of building Dwelling No. families 1
Last use " No. families
Material frame No. stories 1 1/2 Heat Style of roof pitch Roofing
Other building on same lot
Estimated cost \$ 200.00 Fee \$ 2.00

General Description of New Work

- (2)
To finish off room on 2nd floor.
Walls and ceiling will be wallboard.
To erect non-bearing partition with 2x3 studs-16" o.c.

Permit issued with Memo

It is understood that this permit does not include installation of heating apparatus which is to be taken out separately by and in the name of the heating contractor. PERMIT TO BE ISSUED TO owner

Details of New Work

Is any plumbing involved in this work? Is any electrical work involved in this work?
Is connection to be made to public sewer? If not, what is proposed for sewage?
Has septic tank notice been sent? Form notice sent?
Height average grade to top of plate Height average grade to highest point of roof
Size, front depth No. stories solid or filled land? earth or rock?
Material of foundation Thickness, top bottom cellar
Material of underpinning Height Thickness
Kind of roof Rise per foot Roof covering
No. of chimneys Material of chimneys of lining Kind of heat fuel
Framing Lumber—Kind Dressed or full size? Corner posts Sills
Size Girder Columns under girders Size Max. on centers
Kind and thickness of outside sheathing of exterior walls?
Studs (outside walls and carrying partitions) 2x4-16" O. C. Bridging in every floor and flat roof span over 8 feet.
Joists and rafters: 1st floor , 2nd , 3rd , roof
On centers: 1st floor , 2nd , 3rd , roof
Maximum span: 1st floor , 2nd , 3rd , roof
If one story building with masonry walls, thickness of walls? height?

If a Garage

No. cars now accommodated on same lot , to be accommodated number commercial cars to be accommodated
Will automobile repairing be done other than minor repairs to cars habitually stored in the proposed building?

APPROVED

with memo by J. P. Delaney

Miscellaneous

Will work require disturbing of any tree on a public street? no
Will there be in charge of the above work a person competent to see that the State and City requirements pertaining thereto are observed? yes

John P. Delaney

INSPECTION COPY

Signature of owner

by:

John P. Delaney

F.M.

NOTES

12-21-57 Not home *GP*

12-29-57 " " *GP*

12-12-57 OK. to close in *GP*

X

Permit No. *571 1798*
 Location *to Chicago St*
 Owner *Blum, Mike & Mary*
 Date of permit *11/14/57*
 Notif. closing-in *12/12/57*
 Inspr. closing-in
 Final No. *5*
 Final Inspr.
 Cert. of Occupancy issued
 Staking Out Notice
 Form Check Notice



FILL IN AND SIGN WITH INK

APPLICATION FOR PERMIT FOR
HEATING, COOKING OR POWER EQUIPMENT

000072

Portland, Maine, January 20, 1956

To the INSPECTOR OF BUILDINGS, PORTLAND, ME.

The undersigned hereby applies for a permit to install the following heating, cooking or power equipment in accordance with the Laws of Maine, the Building Code of the City of Portland, and the following specifications:

Location 20 Craigie St., Apt. Use of Building Dwelling No. Stories New Building
Name and address of owner of appliance The Linat Corp., 34 Fretle St. Existing
Installer's name and address Pallotta Oil Co., 112 Exchange St. Telephone 4-2671

General Description of Work

To install forced hot water heat and oil burning equipment

IF HEATER, OR POWER BOILER

Location of appliance basement Any burnable material in floor surface or beneath? no
If so, how protected? Kind of fuel? oil
Minimum distance to burnable material, from top of appliance or casing top of furnace 36"
From top of smoke pipe 20" From front of appliance Over 4' From sides or back of appliance Over 3'
Size of chimney flue 8x8 Other connections to same flue none
If gas fired, how vented? Rated maximum demand per hour
Will sufficient fresh air be supplied to the appliance to insure proper and safe combustion? yes

IF OIL BURNER

Name and type of burner Delco Labelled by underwriters' laboratories? yes
Will operator be always in attendance? Does oil supply line feed from top or bottom of tank? bottom
Type of floor beneath burner concrete Size of vent pipe 1 1/2"
Location of oil storage basement Number and capacity of tanks 1-275 gal.
Low water shut off Make No.
Will all tanks be more than five feet from any flame? yes How many tanks enclosed?
Total capacity of any existing storage tanks for furnace burners none

IF COOKING APPLIANCE

Location of appliance Any burnable material in floor surface or beneath?
If so, how protected? Height of Legs, if any
Skirting at bottom of appliance? Distance to combustible material from top of appliance?
From front of appliance From sides and back From top of smokepipe
Size of chimney flue Other connections to same flue
Is hood to be provided? If so, how vented? Forced or gravity?
If gas fired, how vented? Rated maximum demand per hour

MISCELLANEOUS EQUIPMENT OR SPECIAL INFORMATION

Amount of fee enclosed? 2.00 (\$2.00 for one heater, etc., 50 cents additional for each additional heater, etc., in same building at same time.)

APPROVED:

O.K. 1-20-56 MLE

Will there be in charge of the above work a person competent to see that the State and City requirements pertaining thereto are observed? yes

Pallotta Oil Co.

Signature of Installer By:

Arnold J. Pallotta

INSPECTION COPY

ajg.

CITY OF PORTLAND PRINTING CO.

- 1 Make & Model
- 2 Year
- 3 Serial No.
- 4 Name of Owner
- 5 Name of Operator
- 6 Name of Inspector
- 7 High Limit Control
- 8 Remote Control
- 9 Trip Switch
- 10 Valves in Supply Line
- 11 Capacity
- 12 Tank
- 13 Tank
- 14 Oil Gauge
- 15 Description
- 16 Use

NOTES

11-6-56 11-6-56

Permit No. 56/72
Location 60 Craigie St.
Owner The Stewart Corp
Date of permit 1/20/52
Approved



APPLICATION FOR AMENDMENT TO PERMIT

Amendment No. 1

Portland, Maine, Sept. 27, 1955

PERMIT ISSUED

SEP 30 1955

CITY of PORTLAND

To the INSPECTOR OF BUILDINGS, PORTLAND, MAINE

The undersigned hereby applies for amendment to Permit No. 55/1675 pertaining to the building or structure comprised in the original application in accordance with the Laws of the State of Maine, the Building Code and Zoning Ordinance of the City of Portland, plans and specifications, if any, submitted herewith, and the following specifications:

Location 76-80 Craig St. Extension Within Fire Limits? no Dist. No.
Owner's name and address The Minat Corp., 31 Presb. St. Telephone 4-8013
Lessee's name and address Telephone
Contractor's name and address Telephone
Architect Plans filed yes No. of sheets
Proposed use of building dwelling houses No. families 1
Last use dwelling houses No. families
Estimated cost of work 200 Additional fee 50

Description of Proposed Work

To change style and size of house to 32' x 24'.
(All framing to be as in the original permit except as noted.)

Permit Issued with Letter

Details of New Work

Is any plumbing involved in this work? Is any electrical work involved in this work?
Height average grade to top of plate Height average grade to highest point of roof
Size, front 32' depth 24' No. stories 1½ solid or filled land? earth or rock?
Material of foundation Thickness, top bottom cellar
Material of underpinning Height Thickness
Kind of roof Rise per foot Roof covering
No. of chimneys Material of chimneys of lining
Framing lumber—Kind Dressed or full size?
Corner posts Sills Girt or ledger board? Size
Girders Size Columns under girders Size Max. on centers 7'1"
Studs (outside walls and carrying partitions) 2x4-16" O. C. Bridging in every floor and flat roof span over 8 feet.
Joists and rafters: 1st floor 2nd 3rd roof
On centers: 1st floor 2nd 3rd roof
Maximum span: 1st floor 2nd 3rd roof

Approved:

The Minat Corp.

Signature of Owner by:

Approved:

9/30/55 *W. A. [Signature]*

Inspector of Buildings

APPLICANT'S COPY

In 5/20/56

C-10-154-SC-Merke

BP: 76-80 Craigie St. Extension

The Minat Corp.
34 Preble St.

September 30, 1955

Amendment #1 to Permit #55/1675 covering change in size and style of dwelling to be erected at the above location is issued herewith based on plans filed with application for amendment, but subject to the condition that collar beams are to be provided for each pair of rafters and are to be fastened thereto by five 20-penny or seven 16-penny spikes at each connection. Since it is likely that so many spikes cannot be driven into a 2x4 without splitting it, it is probable that collar beams will need to be 2x6. Inspectors will not accept any tie which is damaged.

Very truly yours,

AJS/II

Warren McDonald
Inspector of Buildings



APPLICATION FOR PERMIT

Class of Building or Type of Structure Third Class

Portland, Maine, Sept. 12, 1955

To the INSPECTOR OF BUILDINGS, PORTLAND, MAINE

The undersigned hereby applies for a permit to erect ~~dwelling house~~ extension in accordance with the Laws of the State of Maine, the Building Code and Zoning Ordinance of the City of Portland, plans and specifications, if any, submitted herewith and the following specifications:

Location 76-80 Craigie St. EXTENSION Within Fire Limits? no Dist. No.
Owner's name and address The Minat Corp., 220 Cumberland Ave. Telephone 4-8013
Lessee's name and address Telephone
Contractor's name and address owners Telephone
Architect Specifications Plans yes No. of sheets 5
Proposed use of building dwelling house No. families 1
Last use No. families
Material No. stories Heat Style of roof Roofing
Other building on same lot
Estimated cost \$ 8,800. Fee \$ 9.00

General Description of New Work

To construct 1 1/2-story frame dwelling house 24' x 40'.

Permit Issued with Letter
Permit Issued with Memo

It is understood that this permit does not include installation of heating apparatus which is to be taken out separately by and in the name of the heating contractor. **PERMIT TO BE ISSUED TO owner**

Details of New Work

Is any plumbing involved in this work? yes Is any electrical work involved in this work? yes
Is connection to be made to public sewer? yes If not, what is proposed for sewage?
Height average grade to top of plate 11' Height average grade to highest point of roof 21'
Size, front 40' depth 24' No. stories 1 1/2 solid or filled land? solid earth or rock? earth
Material of foundation concrete at least 4' below grade Thickness, top 10" bottom 12" cellar yes
Material of underpinning to sill Height Thickness
Kind of roof pitch-gable Rise per foot 10" Roof covering Asphalt Class C Und Lab
No. of chimneys 1 Material of chimneys brick of lining tile Kind of heat hot water fuel oil
Framing lumber—Kind hemlock Dressed or full size? dressed
Corner posts 4x6 Sills box Girt or ledger board? Size
Girders yes Size 8x8 Columns under girders Dean Size 3 1/2" Max. on centers 7' 8"
Studs (outside walls and carrying partitions) 2x4-16" O. C. Bridging in every floor and flat roof span over 8 feet.
Joists and rafters: 1st floor 2x8, 2nd 2x8, 3rd , roof 2x8
On centers: 1st floor 16", 2nd 16", 3rd , roof 20"
Maximum span: 1st floor 12', 2nd 12', 3rd , roof
If one story building with masonry walls, thickness of walls? height?

If a Garage

No. cars now accommodated on same lot , to be accommodated number commercial cars to be accommodated
Will automobile repairing be done other than minor repairs to cars habitually stored in the proposed building?

APPROVED:

[Signature]
with memo of JAG

Miscellaneous

Will work require disturbing of any tree on a public street? no
Will there be in charge of the above work a person competent to see that the State and City requirements pertaining thereto are observed? yes

The Minat Corp.

INSPECTION COPY

Signature of owner by:

[Signature]

NOTES

Permit No. 55/1675
 Location 1880 League St. E.T.
 Owner J. P. Deincy
 Date of permit 9/23/55
 Work closing-in 2/14/56
 In pm. closing-in 2-14-56 N.T.C.
 Final Notif. 2/16/56
 Instruct. 4-6-56 J.P.
 Certificate of Occupancy issued 4/9/56

2-10-56 J.K. to close in
 2-6-56 Completed J.P.

New owner

John P. Deincy
 22 Pitt St

C8 MAINE PRINTING CO., PORTLAND

(COPY)



CITY OF PORTLAND, MAINE
Department of Building Inspection

Certificate of Occupancy

LOCATION 76-80 Craigie St.

Issued to John P. Delaney

Date of Issue April 9, 1956

~~This is to certify~~ that the building, premises, or part thereof, at the above location, built ~~under~~
~~under~~ Building Permit No. 55/1675, has had final inspection, has been found to conform
substantially to requirements of Zoning Ordinance and Building Code of the City, and is hereby approved for
occupancy or use, limited or otherwise, as indicated below.

PORTION OF BUILDING OR PREMISES

Entire

APPROVED OCCUPANCY

One-family Dwelling House

Limiting Conditions:

This certificate supersedes
certificate issued


Approved:

4/6/56. Nelson F. Cartwright
(Date) Inspector

Walter J. Donald
Inspector of Building

Notice: This certificate identifies lawful use of building or premises, and ought to be transferred from
owner to owner when property changes hands. Copy will be furnished to owner or lessee for one dollar.

AVAILABLE
SCALE 1"=30'
OWNER & PLAN MAKER
THE MINATT CORP.

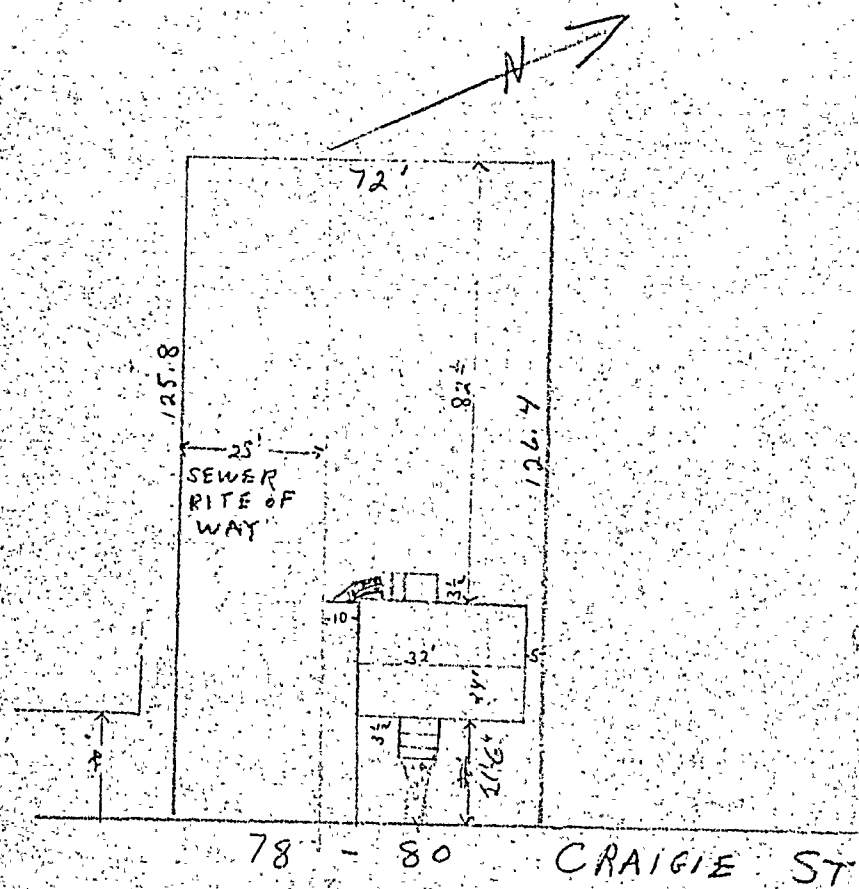

REVISED
SEPT. 27-55

76-80 CRAIGIE STREET



FILL IN AND SIGN WITH INK

00960

APPLICATION FOR PERMIT FOR
HEATING, COOKING OR POWER EQUIPMENT

Portland, Me., Sept. 19, 1983

PERMIT ISSUED

SEP 20 1983

CITY of PORTLAND

To the INSPECTOR OF BUILDINGS, PORTLAND, ME.

The undersigned hereby applies for a permit to install the following heating, cooking or power equipment in accordance with the Laws of Maine, the Building Code of the City of Portland, and the following specifications:

Location 80 Craigie St. Use of Building Dwelling - single No. Stories 2 New Building
Name and address of owner of appliance John Delany - same Existing "x"
Installer's name and address Ballard Oil & Equip. - 135 Marginal Way Telephone

General Description of Work

To install burner - replacement

IF HEATER, OR POWER BOILER

Location of appliance Any burnable material in floor surface or beneath?
If so, how protected? Kind of fuel?
Minimum distance to burnable material, from top of appliance or casing top of furnace
From top of smoke pipe From front of appliance From sides or back of appliance
Size of chimney flue Other connections to same flue
If gas fired, how vented? Rated maximum demand per hour
Will sufficient fresh air be supplied to the appliance to insure proper and safe combustion?

IF OIL BURNER

Name and type of burner Wayne - Blue Angel - gun Labelled by underwriters' laboratories? yes
Will operator be always in attendance? no Does oil supply line feed from top or bottom of tank? bottom
Type of floor beneath burner concrete Size of vent pipe
Location of oil storage Basement Number and capacity of tanks 1-275 gal.
Low water shut off N/A - not being replaced No.
Will all tanks be more than five feet from any flame? yes How many tanks enclosed? none
Total capacity of any existing storage tanks for furnace burners 2 75 gal.

IF COOKING APPLIANCE

Location of appliance Any burnable material in floor surface or beneath?
If so, how protected? Height of Legs, if any
Sinking at bottom of appliance? Distance to combustible material from top of appliance?
From front of appliance From sides and back From top of smokepipe
Size of chimney flue Other connections to same flue
Is hood to be provided? If so, how vented? Forced or gravity?
If gas fired, how vented? Rated maximum demand per hour

MISCELLANEOUS EQUIPMENT OR SPECIAL INFORMATION

Amount of fee enclosed? 15.00

APPROVED:

Will there be in charge of the above work a person competent to see that the State and City requirements pertaining thereto are observed?

CS 300

FILE COPY

Signature of Installer

76-80 CRAIGIE STREET





FILL IN AND SIGN WITH INK

00960

PERMIT ISSUED

SEP 20 1983

APPLICATION FOR PERMIT FOR
HEATING, COOKING OR POWER EQUIPMENT

Portland, Maine, Sept. 19, 1983

CITY OF PORTLAND

To the INSPECTOR OF BUILDINGS, PORTLAND, ME.

The undersigned hereby applies for a permit to install the following heating, cooking or power equipment in accordance with the Laws of Maine, the Building Code of the City of Portland, and the following specifications:

Location 80. Craigie St. Use of Building Dwelling - single No. Stories 2 New Building Existing "x"
Name and address of owner of appliance John Delaney - same
Installer's name and address Ballard Oil & Equip. - 135 Marginal Way Telephone

General Description of Work

to install burner - replacement

IF HEATER, OR POWER BOILER

Location of appliance Any burnable material in floor surface or beneath?
If so, how protected? Kind of fuel?
Minimum distance to burnable material, from top of appliance or casing top of furnace
From top of smoke pipe From front of appliance From sides or back of appliance
Size of chimney flue Other connections to same flue
If gas fired, how vented? Rated maximum demand per hour
Will sufficient fresh air be supplied to the appliance to insure proper and safe combustion?

IF OIL BURNER

Name and type of burner Wayne - Blue Angel - gun Labelled by underwriters' laboratories? yes
Will operator be always in attendance? no Does oil supply line feed from top or bottom of tank? bottom
Type of floor beneath burner concrete Size of vent pipe
Location of oil storage Basement Number and capacity of tanks 1-275 gal.
Low water shut off N/A - not being replaced No
Will all tanks be more than five feet from any flame? yes How many tanks enclosed? none
Total capacity of any existing storage tanks for furnace burners 2.75 gal.

IF COOKING APPLIANCE

Location of appliance Any burnable material in floor surface or beneath?
If so, how protected? Height of Legs, if any
Skirting at bottom of appliance? Distance to combustible material from top of appliance?
From front of appliance From sides and back From top of smoke pipe
Size of chimney flue Other connections to same flue
Is hood to be provided? If so, how vented? Forced or gravity?
If gas fired, how vented? Rated maximum demand per hour

MISCELLANEOUS EQUIPMENT OR SPECIAL INFORMATION

Amount of fee enclosed? 15.00

APPROVED:

Will there be in charge of the above work a person competent to see that the State and City requirements pertaining thereto are observed?

CS-300

INSPECTION COPY

Signature of Installer

[2] M. H. Carroll

Permit No. 83/960
 Location 80 Chicago St.
 Owner John Williams
 Date of permit 9-19-83
 Approved 9-20-83

NOTES

9/27/83 - N.A. - Left WYO

9/28/83 -

1. 1 1/2" FILL PIPE
2. 1 1/4" VENT PIPE
3. Kind of Heat
4. Burner Modality & Support
5. Name & Label
6. Heat Control
7. Heat Modality Control
8. Heat Modality Switch
9. Low Pressure Cutoff
10. High Limit Control
11. Heat Support & Protection
12. Valves in Supply line
13. Control of tanks
14. Test Modality & Support
15. Oil range
16. Location Card



APPLICATION FOR PERMIT
DEPARTMENT OF BUILDING INSPECTIONS SERVICES
ELECTRICAL INSTALLATIONS

Date 11/8/93, 19
Receipt and Permit number 5790

To the CHIEF ELECTRICAL INSPECTOR, Portland, Maine:

The undersigned hereby applies for a permit to make electrical installations in accordance with the laws of Maine, the Portland Electrical Ordinance, the National Electrical Code and the following specifications:

LOCATION OF WORK: 30 Craigie St.

OWNER'S NAME: John Delaney

ADDRESS: _____

OUTLETS:		FEES
Receptacles _____	Switches _____	Plugmold _____
ft. TOTAL _____		
FIXTURES: (number of)		
Incandescent _____	Flourescent _____	(not strip) TOTAL _____
Strip Flourescent _____	ft. _____	
SERVICES:		
Overhead <u>X</u> _____	Underground _____	Temporary _____
TOTAL amperes <u>100</u>		15.00
METERS: (number of) <u>1</u>		1.00
MOTORS: (number of)		
Fractional _____		
1 HP or over _____		
RESIDENTIAL HEATING:		
Oil or Gas (number of units) _____		
Electric (number of rooms) _____		
COMMERCIAL OR INDUSTRIAL HEATING:		
Oil or Gas (by a main boiler) _____		
Oil or Gas (by separate units) _____		
Electric Under 20 kws _____	Over 20 kws _____	
APPLIANCES: (number of)		
Ranges _____	Water Heaters _____	
Cook Tops _____	Disposals _____	
Wall Ovens _____	Dishwashers _____	
Dryers _____	Compactors _____	
Fans _____	Others (denote) _____	
TOTAL _____		
MISCELLANEOUS: (number of)		
Branch Panels _____		
Transformers _____		
Air Conditioners Central Unit _____		
Separate Units (windows) _____		
Signs 20 sq. ft. and under _____		
Over 20 sq. ft. _____		
Swimming Pools Above Ground _____		
In Ground _____		
Fire/Burglar Alarms Residential _____		
Commercial _____		
Heavy Duty Outlets, 220 Volt (such as welders) 30 amps and under _____		
over 30 amps _____		
Circus, Fairs, etc. _____		
Alterations to wires _____		
Repairs after fire _____		
Emergency Lights, battery _____		
Emergency Generators _____		

FOR ADDITIONAL WORK NOT ON ORIGINAL PERMIT INSTALLATION FEE DUE:
FOR REMOVAL OF A "STOP ORDER" (304-16.b) DOUBLE FEE DUE:
TOTAL AMOUNT DUE: 15.00

INSPECTION:

Will be ready on 11/17 - pm, 1993; or Will Call _____

CONTRACTOR'S NAME: Atcm Elect

ADDRESS: 5 Puritan Dr- Scarborough

TEL.: 883-1095

MASTER LICENSE NO.: Jay Perruzzi #15790

MINUTE LICENSE NO.: #15790

SIGNATURE OF CONTRACTOR: _____

INSPECTOR'S COPY — WHITE

OFFICE COPY — CANARY

CONTRACTOR'S COPY — GREEN

SECRET

