

LOTS 274-275-276
10 BEAL STREET

SEARCHED
SERIALIZED
INDEXED
FILED



APPLICATION FOR PERMIT

PERMIT 1791-30

SEP 3 1980

B.O.C.A. USE GROUP

B.O.C.A. TYPE OF CONSTRUCTION 00 696

ZONING-LOCATION PORTLAND, MAINE

CITY of PORTLAND

To the DIRECTOR OF BUILDING & INSPECTION SERVICES, PORTLAND, MAINE

The undersigned hereby applies for a permit to erect, alter, repair, demolish, move or install the following building, structure, equipment or change use in accordance with the Law; of the State of Maine, the Portland B.O.C.A. Building Code and Zoning Ordinance of the City of Portland with plans and specifications, if any, submitted herewith and the following specifications:

LOCATION Portland, Maine Fire District #1 #2

1. Owner's name and address .. Alpheda Pulsoni, 10 Beal St. Telephone 797-6415

2. Lessee's name and address Telephone

3. Contractor's name and address .. Maine Shawnee Step Co., Auburn Telephone 784-1388

4. Architect Specifications Plans No. of sheets

Proposed use of building No. families

Last use No. families 1

Material No. stories 1 Heat Style of roof Roofing

Other buildings on same lot

Estimated contractual cost \$.. 559.00 Fee \$.. 5.50

FIELD INSPECTOR—Mr.

GENERAL DESCRIPTION

This application is for: @ 715-5451 Ext. 234 FRONT ENTRANCE

Dwelling 3 riser Shawnee Step to replace wood

Garage

Masonry Bldg. Stamp of Special Conditions

Metal Bldg.

Alterations

Demolitions

Change of Use

Other

NOTE TO APPLICANT: Separate permits are required by the installers and subcontractors of heating, plumbing, electrical and mechanicals.

PERMIT IS TO BE ISSUED TO 1 2 3 4

DETAILS OF NEW WORK

Is any plumbing involved in this work? Is any electrical work involved in this work?

Is connection to be made to public sewer? If not, what is proposed for sewage?

Has septic tank notice been sent? Form notice sent?

Height average grade to top of plate Height average grade to highest point of roof

Size, front depth No. stories solid or filled land? earth or rock?

Material of foundation Thickness, top bottom cellar

Kind of roof Rise per foot Roof covering

No. of chimneys Material of chimneys of lining Kind of heat fuel

Framing Lumber—Kind Dressed or full size? Corner posts Sills

Size Girder Columns under girders Size Max. on centers

Studs (outside walls and carrying partitions) 2x4-16" O. C. Bridging in every floor and flat roof span over 8 feet.

Joists and rafters: 1st floor 2nd 3rd roof

On centers: 1st floor 2nd 3rd roof

Maximum span: 1st floor 2nd 3rd roof

If one story building with masonry walls, thickness of walls? height?

IF A GARAGE

No. cars now accommodated on same lot to be accommodated ... number commercial cars to be accommodated

Will automobile repairing be done other than minor repairs to cars habitually stored in the proposed building?

APPROVALS BY:

DATE

MISCELLANEOUS

BUILDING INSPECTION—PLAN EXAMINER

Will work require disturbing of any tree on a public street?

ZONING:

Will there be in charge of the above work a person competent to see that the State and City requirements pertaining thereto are observed?

BUILDING CODE:

Fire Dept.:

Health Dept.:

Others:

Signature of Applicant

Richard L. Snowe Phone #

Type Name of above

Richard L. Snowe

1 2 3 4

Other

and Address

FIELD INSPECTOR'S COPY

10 Beal Street

June 29, 1978

Alpheda Pulsoni
10 Beal Street
Portland, Maine

cc: Richard L. Howard
3 Promenade Avenue
Saco, Maine

Dear Mrs. Pulsoni:

A permit is being issued herewith to construct a porch and roof, as per plan, subject to the following Building Code requirements.

The outside sills of the platform are required to be no less than 4' x 6', set with a 6" dimension upright, extending on all three sides of the porch, using 2' x 6' floor timbers, 16" on centers, notched over nailing strips or the use of hangers is permissible. Three sona tubes should be used, one on each corner and one in the center of the 12' span. These are to extend at least 4' below grade.

Very truly yours,

Earle S. Smith
Building Inspection Supervisor

ESS/r



APPLICATION FOR PERMIT

PERMIT ISSUED

JUN 29 1978

B.O.C.A. USE GROUP 0 0572
B.O.C.A. TYPE OF CONSTRUCTION

ZONING LOCATION R-3 PORTLAND, MAINE, June 28, 1978
CITY of PORTLAND

To the DIRECTOR OF BUILDING & INSPECTION SERVICES, PORTLAND, MAINE
The undersigned hereby applies for a permit to erect, alter, repair, demolish, move or install the following building, structure, equipment or change use in accordance with the Laws of the State of Maine, the Portland B.O.C.A. Building Code and Zoning Ordinance of the City of Portland with plans and specifications, if any, submitted herewith and the following specifications:

LOCATION .. 10 Beal Street
1. Owner's name and address .. Algheda Pulsoni - same
2. Lessee's name and address ..
3. Contractor's name and address .. Richard Howard - 3 Promenade Ave. Saco
4. Architect ..
Proposed use of building .. dwelling
Last use .. same
Material .. No. stories .. Heat .. Style of roof ..
Other buildings on same lot ..
Estimated contractual cost \$.. 500

Fire District #1 #2
Telephone .. 797-6415
Telephone .. 282-3085
No. of sheets ..
No. families .. 1
No. families ..

Roofing ..
Fee \$.. 5.00

FIELD INSPECTOR—Mr. ..
This application is for:
Dwelling .. @ 775-5451 Ext. 234
Garage ..
Masonry Bldg. ..
Metal Bldg. ..
Alterations ..
Demolitions ..
Change of Use ..
Other ..

GENERAL DESCRIPTION

To construct porch and roof as per plans. 6 x 8 on side of dwelling.
Stamp of Special Conditions

NOTE TO APPLICANT: Separate permits are required by the installers and subcontractors of heating, plumbing, electrical and mechanicals.
PERMIT IS TO BE ISSUED TO 1 2 3 4
Other: ..

DETAILS OF NEW WORK

Is any plumbing involved in this work? .. no
Is connection to be made to public sewer? .. no
Has septic tank notice been sent? ..
Height average grade to top of plate .. 8 ft.
Size, front .. 8 depth .. 6
Material of foundation .. spona tubes 10 in thickness, top .. bottom .. cellar ..
Kind of roof pitch .. Rise per foot .. of lining .. Kind of heat .. fuel ..
No. of chimneys .. Material of chimneys .. Dressed or full size? .. Corner posts .. 4 x 4 Sills ..
Framing Lumber—Kind .. pine .. Columns under girders .. Size .. Max. on centers ..
Size Girder .. 2x4-16" O. C. Bridging in every floor and flat roof span over 8 feet ..
Studs (outside walls and carrying partitions) .. 2nd .. 3rd .. roof .. 2 x 4 ..
Joists and rafters: 1st floor .. 2nd .. 3rd .. roof .. 16 ..
On centers: 1st floor .. 2nd .. 3rd .. roof .. 4 ft. height? ..
Maximum span: 1st floor .. 2nd .. 3rd .. height? ..
If one story building with masonry walls, thickness of walls? ..

IF A GARAGE

No. cars now accommodated on same lot .., to be accommodated .. number commercial cars to be accommodated ..
Will automobile repairing be done other than minor repairs to cars habitually stored in the proposed building? ..

MISCELLANEOUS

Will work require disturbing of any tree on a public street? ..
Will there be in charge of the above work a person competent to see that the State and City requirements pertaining thereto are observed? ..

APPROVALS BY:
BUILDING INSPECTION—PLAN EXAMINER ..
ZONING: ..
BUILDING CODE: ..
Fire Dept.: ..
Health Dept.: ..
Others: ..

DATE ..
Signature of Applicant .. Mrs. Algheda Pulsoni (S.H.)
Type Name of above .. Algheda Pulsoni
and Address .. Phone # .. same

FIELD INSPECTOR'S COPY



R-3 Zone

CITY OF PORTLAND, MAINE
DEPARTMENT OF BUILDING INSPECTION
COMPLAINT

Ray Reitze

INSPECTION COPY

COMPLAINT NO. 75/57

Date Received May 27, 1975

Approx. Location 10 Beal St.

Owner's name and address Dominic Pulsoni

Use of Building

Tenant's name and address

Telephone

Complainant's name and address

Telephone

Description: neighbor

Telephone

Location:
10 Beal St.

NOTES:

Rocks piled on side of road- lumber piled up - doing welding

May 26-1975 LUMBER AND ROCKS
WILL BE GONE BY FALL

Ray Reitze



R3 RESIDENCE ZONE
CITY OF PORTLAND, MAINE
DEPARTMENT OF BUILDING INSPECTION
COMPLAINT

INSPECTION COPY
COMPLAINT NO. 68/6

Date Received March 7, 1968

Location

Location 68 Beal Street
 Owner's name and address _____ Telephone _____
 Tenant's name and address _____ Telephone _____
 Complainant's name and address Dominic A. Pulsoni, 20 Beal St. Telephone _____
 Description: Business being carried on in dwelling; heavy equipment, lumber, etc. on property

NOTES: 3/7/68 - Wood & junk piled in rear yard.
Complaint is 710 Beal Street. E.S.S.

Reported to see wrong
3/20/68 - Mrs. Smith at 20 Beal St. reports she is selling
wood 10 Beal St. and selling lumber night - Callan

3/7/68 - Cutting wood & giving it to their daughter
who is on A.D.C. E.S.S. was 4-10-68
4/8/68 - Same. E.S.S.

CITY OF PORTLAND, MAINE
MEMORANDUM


TO: Building Inspection Department
FROM: Patricia E. Meally, Administrative Assistant
SUBJECT: Complaints

DATE: April 8, 1968


Will you please have one of your men check on Eastman Avenue, the street address not being given, to determine if there is a violation of the Zoning Ordinance by reason of a repair or welding operation being conducted on that street. A further complaint was also received from this same area that large stacks of wood are located on a lot on Beale Street and that this wood is being cut up and apparently sold from there.

If either or both of these operations do exist and are in violation of the Ordinance, will you please have the necessary letters written to bring the properties into compliance.

Thanks.

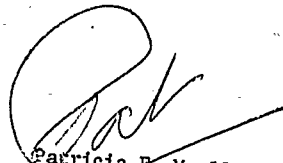
Patricia E. Meally
Administrative Assistant

M:b

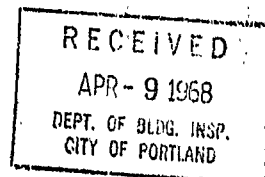

CITY OF PORTLAND, MAINE
MEMORANDUM

TO: Patricia Heally, Administrative Assistant
FROM: Earle Smith, Field Inspector, Building & Inspections Department
SUBJECT: Complaint - 10 Beal Street - Dominic A. Pulsoni - owner

DATE: April 10, 1968

Mrs. Pulsoni does have a lot of miscellaneous junk in
her rear yard.

The wood being cut is for her daughter who is on A.D.C.

Earle Smith

ESM

PLUMBING APPLICATION

Department of Human Services
Division of Health Engineering
(207) 289-3826

PROPERTY ADDRESS
Town or Plantation: Freeport
Street: 112 Knoll St
Subdivision Lot #

PROPERTY OWNERS NAME
Last: Narrall First: Low M.
Applicant Name: Philip Murphy
Mailing Address of Owner/Applicant (if Different): 112 Knoll St

check

PORTLAND
Date Permit Issued: 5/2/86 PERMIT # 1,762 TOWN COPY
FEE \$ 16 Double Fee Charged
L.P.I. # _____
Local Plumbing Inspector Signature: [Signature]

Owner/Applicant Statement
I certify that the information submitted is correct to the best of my knowledge and understand that any falsification is reason for the Local Plumbing Inspector to deny a Permit.
Signature of Owner/Applicant: [Signature] Date: May 2/3-2-86

Caution: Inspection Required
I have inspected the installation authorized above and found it to be in compliance with the Maine Plumbing Rules.
Local Plumbing Inspector Signature: _____ Date Approved: MAY 2 - 1986

PERMIT INFORMATION

This Application is for
1. NEW PLUMBING
2. RELOCATED PLUMBING

Type Of Structure To Be Served:
1. SINGLE FAMILY DWELLING
2. MODULAR OR MOBILE HOME
3. MULTIPLE FAMILY DWELLING
4. OTHER - SPECIFY: _____

Plumbing To Be Installed By:
1. MASTER PLUMBER
2. OIL BURNERMAN
3. MFG'D. HOUSING DEALER/MECHANIC
4. PUBLIC UTILITY EMPLOYEE
5. PROPERTY OWNER
LICENSE # 1,797

Number	Hook-Ups And Piping Relocation	Number	Column 2 Type of Fixture	Number	Column 1 Type Of Fixture
1	HOOK-UP: to public sewer in those cases where the connection is required by _____		Hosebibb / Sillcock		Bathtub (and Shower)
			Floor Drain		Shower (Separate)
			Urinal		Sink
			Drinking Fountain		Wash Basin
			Indirect Waste		Water Closet (Toilet)
			Water Treatment Softener, Filter, etc.		Clothes Washer
			Grease/Oil Separator		Dish Washer
			Dental Cuspidor		Garbage Disposal
			Bidet		Laundry Tub
			Other: _____		Water Heater
Fixtures (Subtotal) Column 2				Fixtures (Subtotal) Column 1	
Fixtures (Subtotal) Column 2				Fixtures (Subtotal) Column 2	
Total Fixtures				Total Fixtures	
				Fixtures Fee	
				Hook-Up Fee	
				Permit Fee (Total)	

PORTLAND
Date Permit Issued: 5/2/86 PERMIT # 1,762 TOWN COPY
FEE \$ 16 Double Fee Charged
L.P.I. # _____
Local Plumbing Inspector Signature: [Signature]

THE WORK SPECIFIED IN THIS APPLICATION IS HEREBY AUTHORIZED TO BE INSTALLED IN ACCORDANCE WITH THE RULES. THIS PERMIT EXPIRES AFTER SIX MONTHS FROM DATE ISSUED UNLESS WORK HAS COMMENCED.

FEE PERMIT FEE SCHEDULE FOR CALCULATING FEE
[Signature]

City of Portland
Parks/Public Works
55 Portland Street
Portland, Maine 04101

8A Tues

FOR SUBMETER

092009
03/28/87

FOR SEWER USE CHARGE ADJUSTMENTS

The undersigned hereby requests permission to install additional water meter(s) in accordance with Section 322.60 of the "Municipal Code of the City of Portland, Maine"

It is understood that all expenses related to the purchase, installation and maintenance of the meter(s) is to be borne by the applicant.

TO BE COMPLETED BY APPLICANTS

*Address where sub-meter is requested 10 BEAL STREET, PORTLAND, ME 04103

*Property owner's name LEA M. WARRELL

*Tax Map Reference (On Real Estate Tax Bill) 332-E-10-11-12-35-36-37 BEAL ST
(extension 100) TARBELL AVE

*Property owner's address 10 BEAL STREET PORTLAND, ME 04103

*Person to be contacted to schedule inspections LEA M. WARRELL 772-8304 (WORK)
(Name and Telephone Number) 777-6415 (HOME)

*Portland Water District Account No. (On bill) D-53-D-1856
(FUSD 774-5961)

*Billing Name & Address (On bill) LEA M. WARRELL
10 BEAL STREET, PORTLAND, ME 04103

Location and size existing Portland Water District Service Meter 5/8" Rockwell
(serial # 23484986) in basement, left center.

Proposed location and size of sub-meter 5/8" sub-meter "piggy-backed"
adjacent to main meter.

Will a remote reading register be utilized? NO YES (If yes, state location On
front of house, near outside sillcock.)

Description of proposed changes in plumbing required for sub-metering: Cut + isolate
line to outside sillcock. Sweat into place, a 5/8" φ
sub-meter. Hook isolated line to sub-meter.

*The volume of water to be submetered can be shown not to enter the sewerage system by virtue of its use for: watering lawn, garden, flowers, shrubs, etc

I certify the above information is true and correct:

Lea M. Warrell
Signature

6/5/87
Date

RECEIVED


Revised 12-30-85

6/23/87

JUN 8 1987

DEPARTMENT OF PUBLIC WORKS

... proposed meters. Show water flow through meters to non-metered equipment or location. Use additional sheet of paper if necessary.

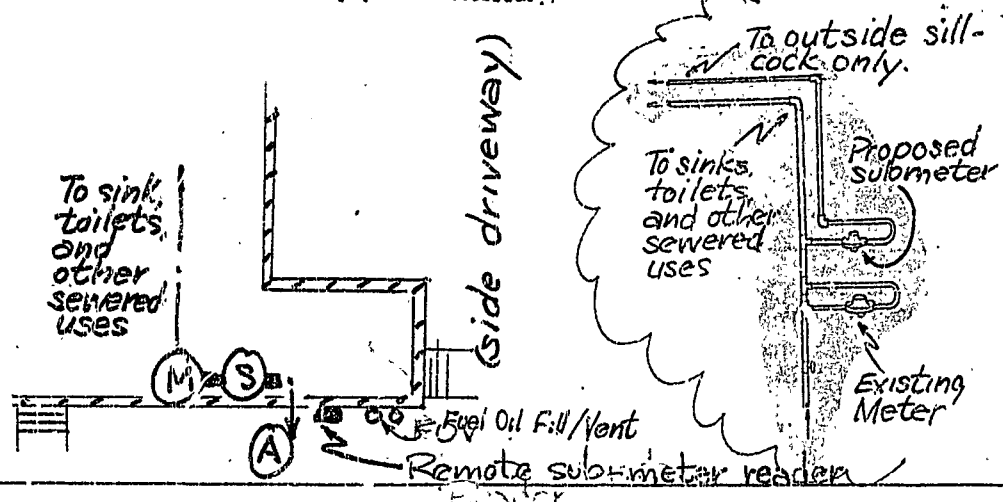

TO BE COMPLETED BY PUBLIC WORKS

Pre-installation inspection by Frank Brancely
on June 9, 1987

Automatic reading system requested YES NO

A Watts BA Back Flow Preventer or equal shall be installed on hose bibb of outside sillcock @ (A)

Application Approved Denied

Comments _____

TO BE COMPLETED BY THE PLUMBING INSPECTOR

An inspection of the completed installation of the sub-metering system approved on this application was conducted on 6/22/87 by Ernold R. Goodwin, Chief Plumbing Inspector of the City of Portland.

- The sub-metering system was installed as approved
- No cross connections were found

The installation is approved dis-approved

Ernold Goodwin

TO BE COMPLETED BY THE WATER DISTRICT

Date submeter sold 6/12/87
 Submeter account number 0.53. D1856
 Submeter make and number S/R #24642430
 Submeter installation readings 99301 - /sub.mtr. read. 99300 P/R
 Submeter account entered into computer 6/23/87 (remote reading)
 Submeter account entered into meter book 6/23/87
 Special instructions _____

PERMIT # 002370 CITY OF Portland BUILDING PERMIT APPLICATION MAP # _____ LOT# _____

Please fill out any part which applies to job. Proper plans must accompany form.

Applicant: Lea M. Warrell 797-6415-H 772-8304-W

Address: 10 Beal St., Portland 04103

LOCATION OF CONSTRUCTION 10 Beal St.

CONTRACTOR: Robert Gauthier SUBCONTRACTORS: 774-0647

ADDRESS: 477 Westbrook St., S. Portland

Construction Cost: \$1,600 Type of Use: single family

Building Dimensions: W Sq. Ft. # Stories: Lot Size:

Proposed Use: Seasonal Condominium Apartment

Conversion - Explain construct shed, plot plan and construction

COMPLETE ONLY IF THE NUMBER OF UNITS WILL CHANGE information submitted.

Residential Buildings Only: # Dwelling Units # Of New Dwelling Units

Foundation:

1. Type of Soil:

2. Set Backs - Front Rear Side(s)

3. Footings Size:

4. Foundation Size:

5. Other

1. Sills Size: Sills must be anchored.

2. Girder Size:

3. Lally Column Spacing: Size: Spacing 16" O.C.

4. Joists Size: Size:

5. Bridging Type: Size:

6. Floor Sheathing Type: Size:

7. Other Material:

Interior Walls: 1. Studding Size Spacing

2. No. windows

3. No. Doors

4. Header Sizes Span(s)

5. Bracing: Yes No

6. Corner Posts Size

7. Insulation Type Size

8. Sheathing Type Size

9. Siding Type Weather Exposure

10. Masonry Materials

11. Metal Materials

Exterior Walls: 1. Studding Size Spacing

2. Header Sizes Span(s)

3. Wall Covering Type

4. Fire Wall if required

5. Other Materials

For Official Use Only	
Date <u>July 21, 1989</u>	Subdivision: Yes / No <u> </u>
Inside Fire Limits <u> </u>	Name <u> </u>
Bldg Code <u> </u>	Lot <u> </u>
Time Limit <u> </u>	Block <u> </u>
Estimated Cost <u>\$1,600</u>	Permit Expiration: <u> </u>
Value Structure <u> </u>	Ownership: <u> </u> Public <u> </u> Private <u> </u>
Fee <u>\$30</u>	

Ceiling: 1. Ceiling Joists Size: Spacing

2. Ceiling Strapping Size Spacing

3. Type Ceilings:

4. Insulation Type Size

5. Ceiling Height:

Roof: 1. Truss or Rafter Size Size

2. Sheathing Type Size

3. Roof Covering Type

4. Other

Chimneys: Type: Number of Fire Places

Heating: Type of Heat:

Electrical: Service Entrance Size: Smoke Detector Required Yes No

Plumbing: 1. Approval of soil test if required Yes No

2. No. of Tubs or Showers

3. No. of Flushes

4. No. of Lavatories

5. No. of Other Fixtures

Swimming Pools: 1. Type:

2. Pool Size: x Square Footage

3. Must conform to National Electrical Code and State Law.

Zoning: District P-3 Street Frontage Req. Provided

Required Setbacks: Front Back Side

Review Required: Zoning Board Approval: Yes No Date:

Planning Board Approval: Yes No Date:

Conditional Use: Variance Site Plan Subdivision

Shore and Floodplain Mgmt. Special Exception

Other (Explain)

Date Approved 7-24-89

Permit Received By Nancy Crossman

Signature of Applicant Lea M. Warrell Date 7/21/89

Signature of CEO Date

Inspection Dates

PLOT PLAN



FEES (Breakdown From Front)
Base Fee \$ 25.00 _____
Subdivision Fee \$ _____
Site Plan Review Fee \$ _____
Other Fees \$ 5.00 _____
(Explain) _____
Late Fee \$ _____

Type	Inspection Record	Date
_____	_____	____/____/____
_____	_____	____/____/____
_____	_____	____/____/____
_____	_____	____/____/____

COMMENTS: 8-1-89 3rd haul started
9-26-89 3rd is all complete


Signature of Applicant Lee M. Wasson

Date 7/21/89



Harris Oil Company
 Oil Heating Equipment
 385 Main Street
 SOUTH PORTLAND, MAINE 04106
 Phone 772-8304

JOB Ben M. Waseca
 SHEET NO. 10 OF 10
 CALCULATED BY Robert M. ... DATE 7/2/89
 CHECKED BY ... DATE 8/10/89
 SCALE 1" = 10'

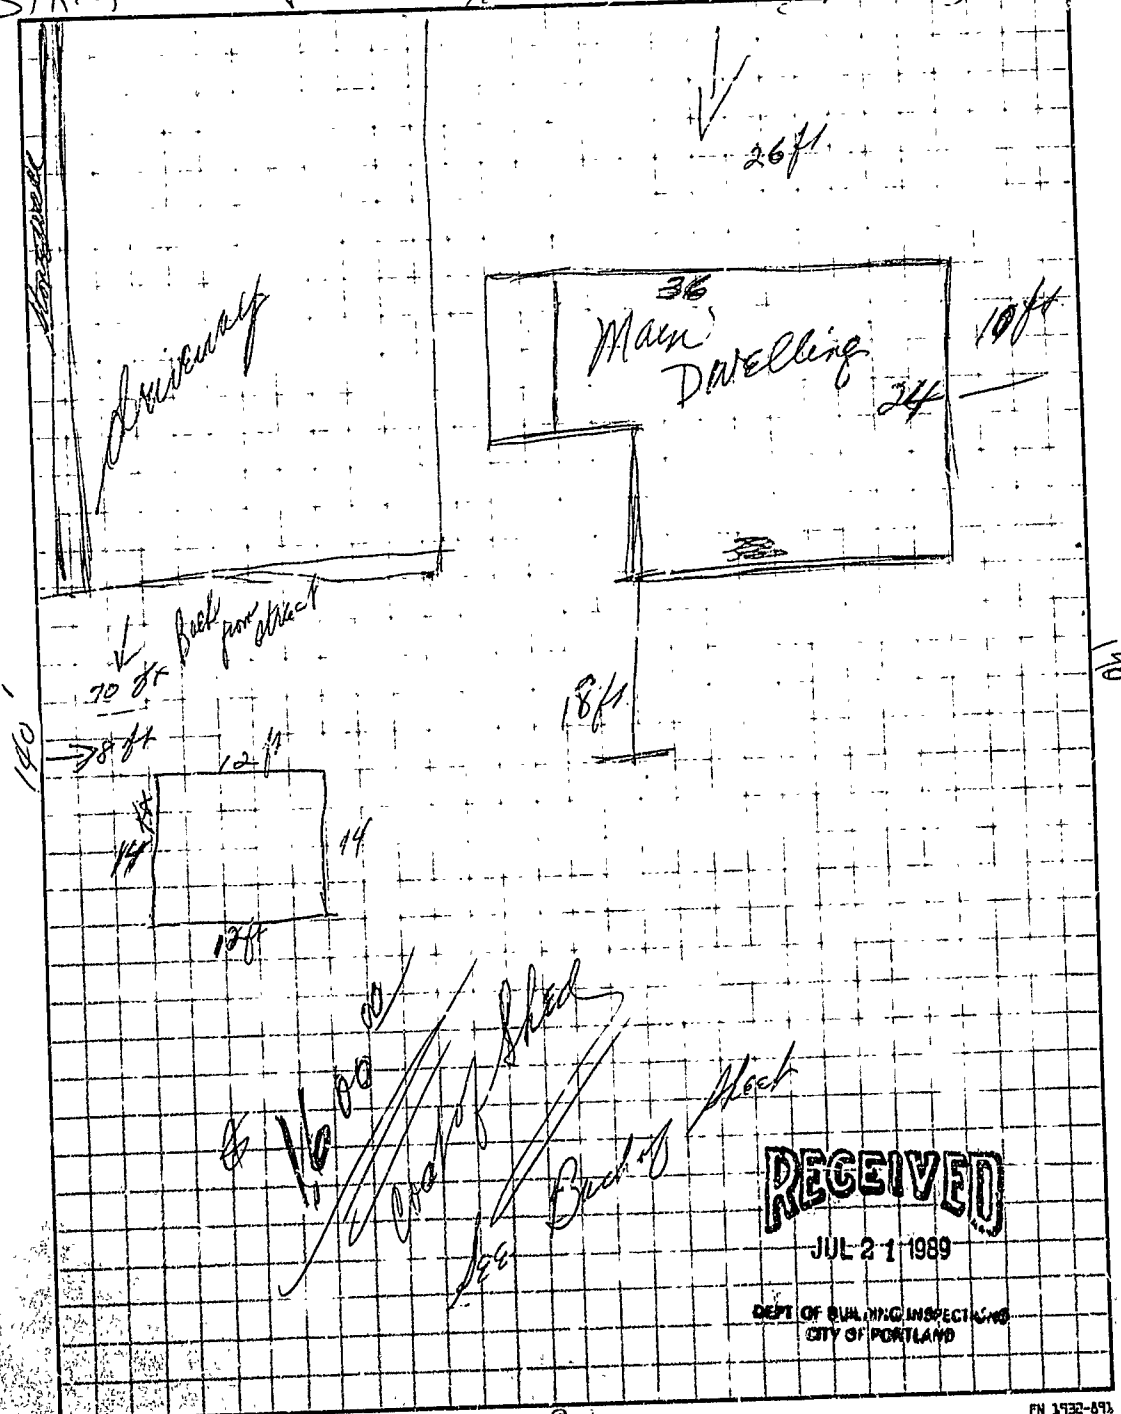

RECEIVED

JUL 21 1989

DEPT. OF BUILDING INSPECTION
 CITY OF PORTLAND

Concrete Blocks 8x8x16
Complete perimeter w/ x in middle

floor joists 2x6
floor plywood

Stud 2x4
Siding plywood
tar paper
clapboard

2x6
tar paper
shingles

DAVIDSON
CORP. S. 100
BOSTON, MASS. U.S.A.
MADE IN U.S.A.

PERMIT # 002370 CITY OF Portland BUILDING PERMIT APPLICATION MAP # _____ LOT# _____

Please fill out any part which applies to job. Proper plans must accompany form.

Owner: Lea M. Warrell 797-6415-H 772-8304-W

Address: 10 Beal St., Portland 04103

LOCATION OF CONSTRUCTION 10 Beal St.

CONTRACTOR: Robert Gauthier SUBCONTRACTORS: 774-0647

ADDRESS: 477 Westbrook St., S. Portland

Est. Construction Cost: \$1,600 Type of Use: single family

Past Use: _____
 Building Dimensions L _____ W _____ Sq. Ft. _____ # Stories _____ Lot Size: _____

Is Proposed Use: _____ Seasonal _____ Condominium _____ Apartment _____
 Conversion - Explain construct shed, plot plan and construction

COMPLETE ONLY IF THE NUMBER OF UNITS WILL CHANGE information submitted.

Residential Buildings Only:
 # Of Dwelling Units _____ # Of New Dwelling Units _____

Foundation:
 1. Type of Soil: _____
 2. Set Backs - Front _____ Rear _____ Side(s) _____
 3. Footings Size: _____
 4. Foundation Size: _____
 5. Other: _____

Floor:
 1. Sills Size: _____ Sills must be anchored.
 2. Girder Size: _____
 3. Lally Column Spacing: _____ Size: _____
 4. Joists Size: _____ Spacing 16" O.C.
 5. Bridging Type: _____ Size: _____
 6. Floor Sheathing Type: _____ Size: _____
 7. Other Material: _____

Exterior Walls:
 1. Studding Size _____ Spacing _____
 2. No. windows _____
 3. No. Doors _____
 4. Header Sizes _____ Span(s) _____
 5. Bracing: _____ No. _____
 6. Corner Posts Size _____
 7. Insulation _____ Size _____
 8. Sheathing _____ Size _____
 9. Siding Type _____ Weather Exposure _____
 10. Masonry Materials _____
 11. Metal Materials _____

Interior Walls:
 1. Studding Size _____ Spacing _____
 2. Header Sizes _____ Span(s) _____
 3. Wall Covering Type _____
 4. Fire Wall if required _____
 5. Other Materials _____

For Official Use Only

Date: July 21, 1989 Subdivision: Yes / No _____
 Inside Fire Limits _____ Name _____
 Block Code _____ Lot _____
 Div. - Land _____ Block _____
 Estimated Cost \$1,600 Permit Expiration _____
 Value/Structure _____ Ownership: _____ Public _____ Private _____
 Fee \$30

Ceiling:
 1. Ceiling Joists Size: _____ **PERMIT ISSUED**
 2. Ceiling Strapping Size _____ Spacing _____
 3. Type Ceilings: _____
 4. Insulation Type _____ Size JUL 25 1989
 5. Ceiling Height: _____

Roof:
 1. Truss or Rafter Size _____ Span City Of Portland
 2. Sheathing Type _____ Size _____
 3. Roof Covering Type _____
 4. Other _____

Chimneys:
 Type: _____ Number of Fire Places _____

Heating:
 Type of Heat: _____

Electrical:
 Service Entrance Size: _____ Smoke Detector Required Yes _____ No _____

Plumbing:
 1. Approval of soil test if required Yes _____ No _____
 2. No. of Tubs or Showers _____
 3. No. of Flushes _____
 4. No. of Lavatories _____
 5. No. of Other Fixtures _____

Swimming Pools:
 1. Type: _____
 2. Pool Size: _____ x _____ Square Footage _____
 3. Must conform to National Electrical Code and State Law.

Zoning:
 District: _____ Street Frontage Req.: _____ Provided _____
 Required Setbacks: Front _____ Back _____ Side _____

Review Required:
 Zoning Board Approval: Yes _____ No _____ Date: _____
 Planning Board Approval: Yes _____ No _____ Date: _____
 Conditional Use: _____ Variance _____ Site Plan _____ Subdivision _____
 Shore and Floodplain Mgmt _____ Special Exception _____
 Other: _____ (Explain) _____
 Date Approved: _____

Permit Received By Nancy Grossman

Signature of Applicant Lea M. Warrell Date 7/21/89

Signature of CEO (Signature) Date _____

Inspection Dates (Signature)