



1 LIVING ROOM - EAST
 $\frac{1}{2}'' = 1'-0''$

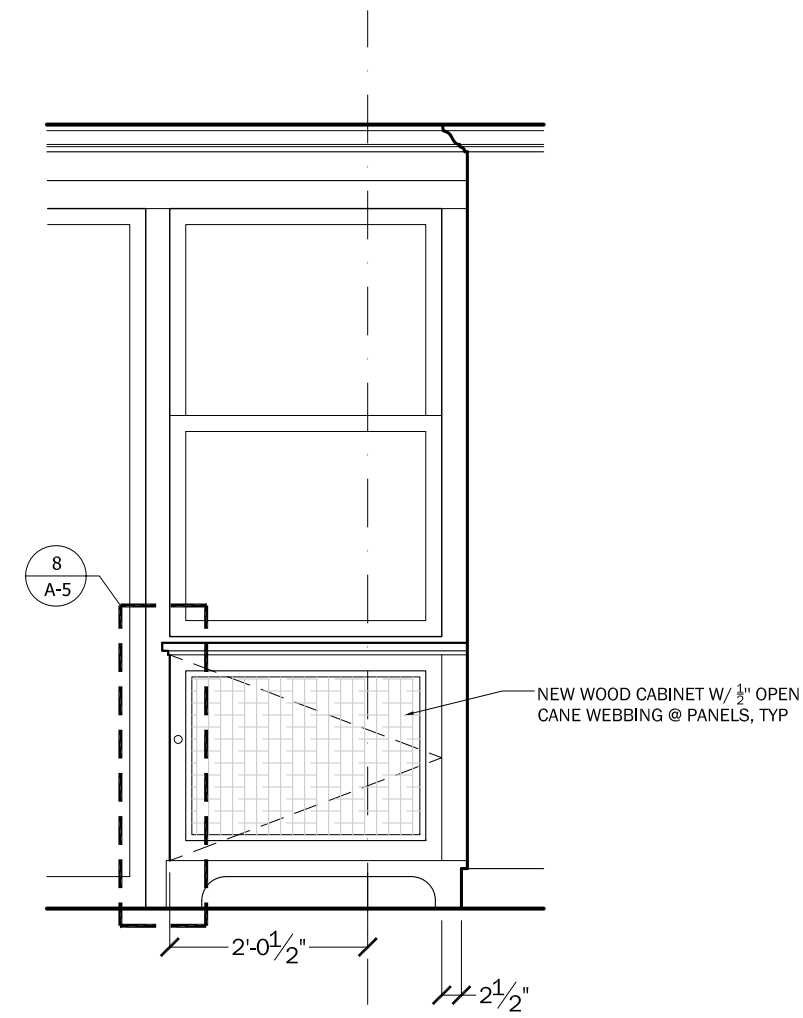


2 LIVING ROOM - SOUTH
 $\frac{1}{2}'' = 1'-0''$

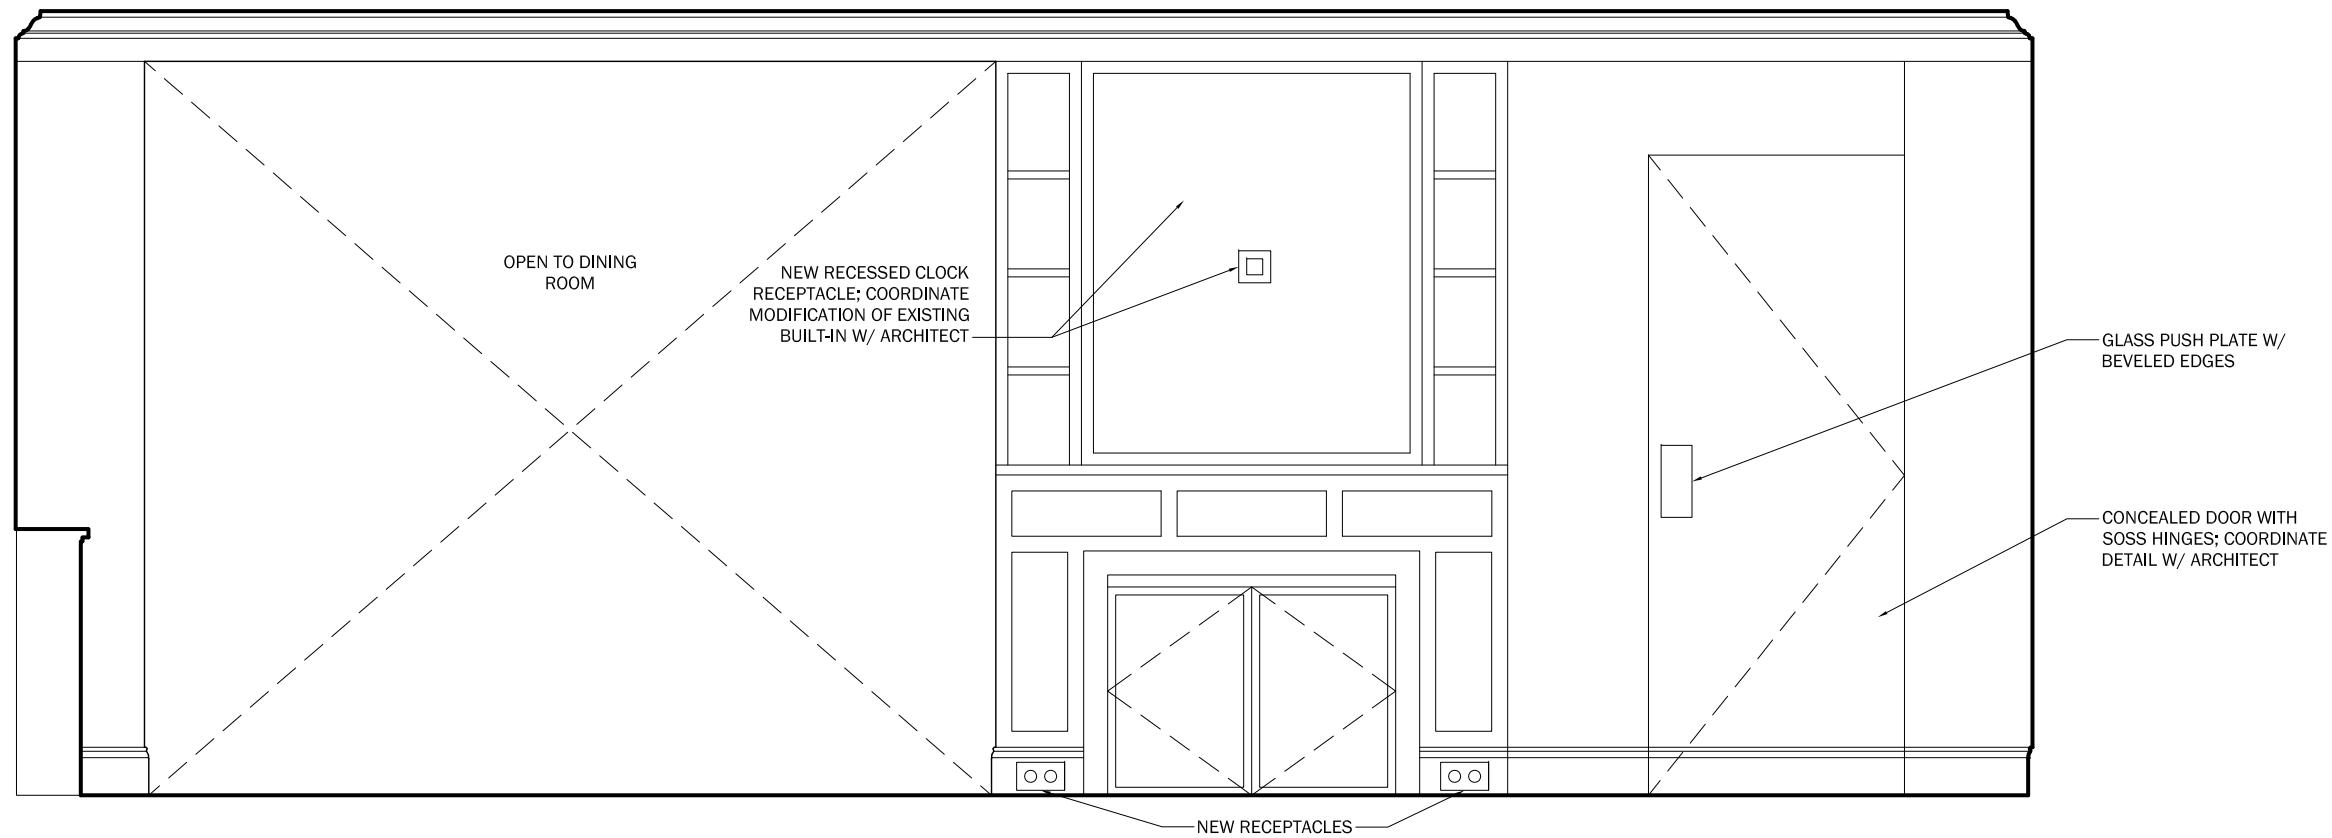

3 LIVING ROOM - WEST
 $\frac{1}{2}'' = 1'-0''$



4 LIVING ROOM PHOTOS - WEST
 $\frac{1}{2}'' = 1'-0''$

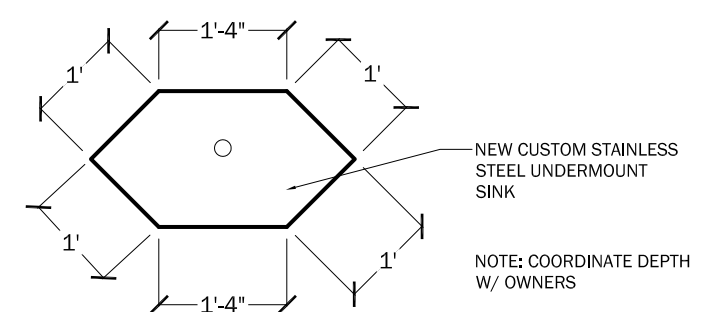

5 KITCHEN SINK DIMENSIONS
 $\frac{1}{2}'' = 1'-0''$

ANGELL RESIDENCE		KENYON C. BOLTON III & ASSOCIATES 100 GARDEN STREET, CAMBRIDGE, MA 617.547.4440	
DESCRIPTION	ESTIMATING DOCUMENTS		
DATE	03.27.2017		
DRAWING TITLE	INTERIOR ELEVATIONS		
A-4			