



ACCESSORIES SCHEDULE							27-Mar-17
ROOM	FIXTURE	QTY	MANUFACTURE	MODEL	MODEL #	COLOR	NOTES
CHRIS'S BEDROOM- DRESSING AREA	HOOKS						RELOCATE
ENTRY CLOSET	HOOKS OR PEGS						
JEAN'S BATH	MEDICINE CABINET	1	KOHLER	VERDERA	K-99005-L-NA	ALUMINUM	RECESSED, W/SHELF
JEAN'S BATH	VANITY WITH TOP	1	HOME DECORATORS COLLECTION	CHARLESTON	8254400410	WHITE	FROM HOME DEPOT
JEAN'S BATH	GLASS PANEL	1	CUSTOM				3'-0" x 8'-2"
JEAN'S BATH	HOOK	1					
JEAN'S BATH	SHELF	1					20.75" W x 13.75" D
JEAN'S BATH	TOWEL BAR	1	RESTORATION HARDWARE	VINTAGE TOWEL BAR	23100001 CHR	POLISHED CHROME	18"
JEAN'S BATH	TOWEL BAR	3	RESTORATION HARDWARE	VINTAGE TOWEL BAR	23100002 CHR	POLISHED CHROME	24"
KITCHEN	HOOK	1					


<p>RECESSED MEDICINE CABINET KOHLER VERDERA #K-99005-L-NA ALUMINUM W/RECESSED SHELF</p> 	<p>WC VANITY WITH TOP HOME DECORATORS COLLECTION CHARLESTON #8254400410 WHITE</p> 	<p>TOWEL BAR- 18" RESTORATION HARDWARE #23100001 CHR POLISHED CHROME</p> 
		<p>TOWEL BAR- 24" RESTORATION HARDWARE #23100002 CHR POLISHED CHROME</p> 

APPLIANCE SCHEDULE						27-Mar-17
ROOM	FIXTURE	MANUFACTURE	MODEL	MODEL #	COLOR	
ENTRY CLOSET	FREEZER	KENMORE	22442 13.8 CU. FT. UPRIGHT FREEZER	22442	WHITE	
KITCHEN	DISHWASHER	MIELE	STAINLESS STEEL DISHWASHER W/HIDDEN CONTROL PANEL	G4975SCViSFAM	STAINLESS STEEL	

<p>DISHWASHER MIELE #G4975SCViSFAM STAINLESS STEEL W/HIDDEN CONTROL PANEL</p> 	<p>FREEZER KENMORE #22442 13.8 CU. FT. WHITE</p> 
---	--

PLUMBING FIXTURE SCHEDULE							27-Mar-17
ROOM	FIXTURE	MANUFACTURE	MODEL	MODEL #	COLOR	NOTES	
JEAN'S BATH	SHOWER DRAIN	TBD	TBD		POLISHED CHROME	COVERPLATE	
JEAN'S BATH	SHOWER SYSTEM	TBD	TBD			PROVIDE ALLOWANCE	
JEAN'S BATH	SINK FAUCET	VAN DYKE'S RESTORERS	WIDESPREAD LAVATORY FAUCET	209786	POLISHED CHROME		
JEAN'S BATH	TOILET	TOTO	COMMERCIAL ADA COMPLIANT FLOOR-MOUNTED TOILET W/CEFIONTECT CERAMIC GLAZE	CT705ELNG	#01 COTTON	W/TMT1NNC-32 1.6GPF MANUAL FLUSH VALVE CUT DOWN PIPE- DISCUSS WITH PLUMBER, SEE DRAWINGS	
JEAN'S BATH	TOILET SEAT	TOTO	COMMERCIAL SEAT	SC534	#01 COTTON		
KITCHEN	FAUCET	GROHE	EURODISC SINGLE-LEVER SINK MIXER 1/2"	33330DC1	SUPERSTEEL		
KITCHEN	SINK	CUSTOM	-	-	STAINLESS STEEL	DEEP SINGLE BASIN TO FIT HOLE IN COUNTER	

<p>WC SINK FAUCET VAN DYKE'S RESTORERS WIDESPREAD LAVATORY FAUCET #209786 POLISHED CHROME</p> 	<p>TOILET TOTO COMMERCIAL ADA COMPLIANT FLOOR-MOUNTED CT705ELNG #01 COTTON</p> 	<p>TOILET FLUSH VALVE TOTO NON-HOLD OPEN TOILET FLUSHOMETER VALVE TMT1NNC POLISHED CHROME</p> 	<p>TOILET SEAT TOTO COMMERCIAL SEAT SC534 #01 COTTON</p> 	<p>KITCHEN SINK CUSTOM STAINLESS STEEL IN EXISTING COUNTER</p> 	<p>KITCHEN SINK SPRAYER GROHE EURODISC #33330DC1 SUPERSTEEL</p> 
---	--	---	---	--	---

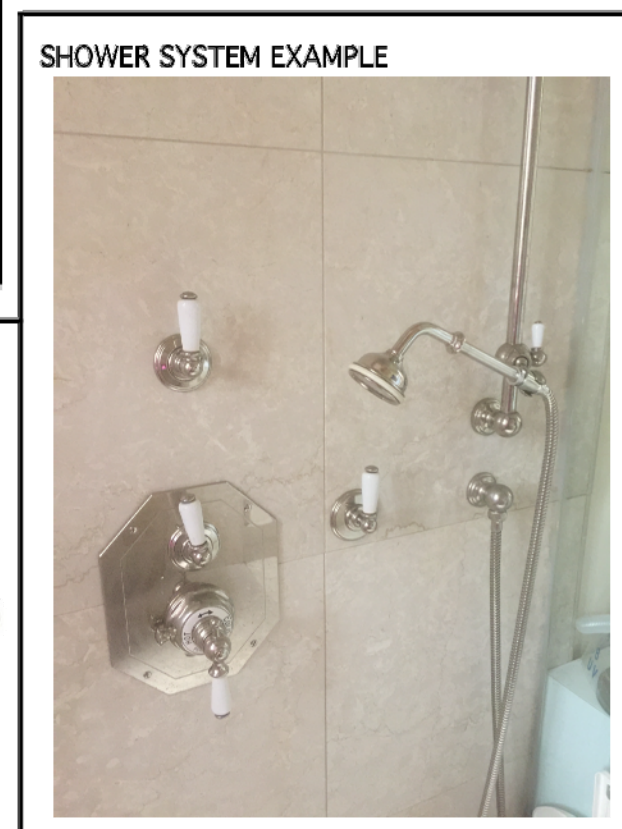

<p>ANGELL RESIDENCE</p> <p>KENYON C. BOLTON III & ASSOCIATES 100 GARDEN STREET, CAMBRIDGE, MA 617.547.4440</p>	<p>DESCRIPTION</p> <p>ESTIMATING DOCUMENTS</p>	<p>DATE</p> <p>03.27.2017</p>	<p>DRAWING TITLE</p> <p>SCHEDULES</p>
	<p>A-7</p>		