


- 172 EASTERN PROM.
- DECK DETAIL
- 10.17.14 1/2" = 1'-0"
- WHIPPUS CALENDER ARCHITECTS

EXISTING RESIDENCE TO REMAIN

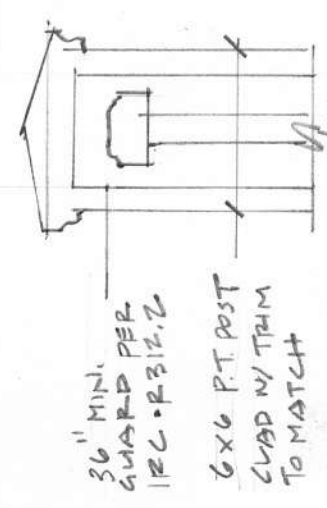

JOIST HANGER TYPICAL

1x TRIM

SIMPSON CPT2 CONCEAL POST TIE

NEW SOLID BRACKING SEARLY ANCHORED TO EXISTING FRAMING

SOLID W.D. COL. EXISTING

DECK SECTION  
1/2" = 1'-0"