


EXISTING FLOOR PLAN—FIRST FLOOR

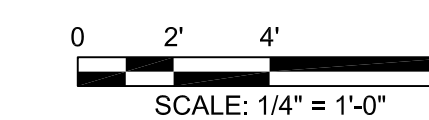

162 EASTERN PROMENADE PORTLAND, MAINE	
MORIN DRAFTING GORHAM, ME. 518-1177	
162 EASTERN PROMENADE RENOVATION	
EXISTING FLOOR PLAN FIRST FLOOR	
DRAWN: J. MORIN	
SCALE: 1/4" = 1'-0"	
DATE:	
PLAN NO:	