


EXISTING FLOOR PLAN—THIRD FLOOR  
 THIRD FLOOR—1035 SQ. FT.

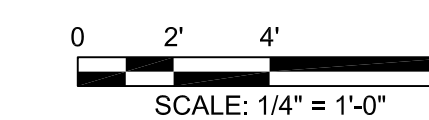

162 EASTERN PROMENADE PORTLAND, MAINE	
MORIN DRAFTING GORHAM, ME. 318-1177	
162 EASTERN PROMENADE RENOVATION	
EXISTING FLOOR PLAN THIRD FLOOR	
DRAWN: J. MORIN	E3
SCALE: 1/4"=1'-0"	
DATE:	
PLAN NO:	